


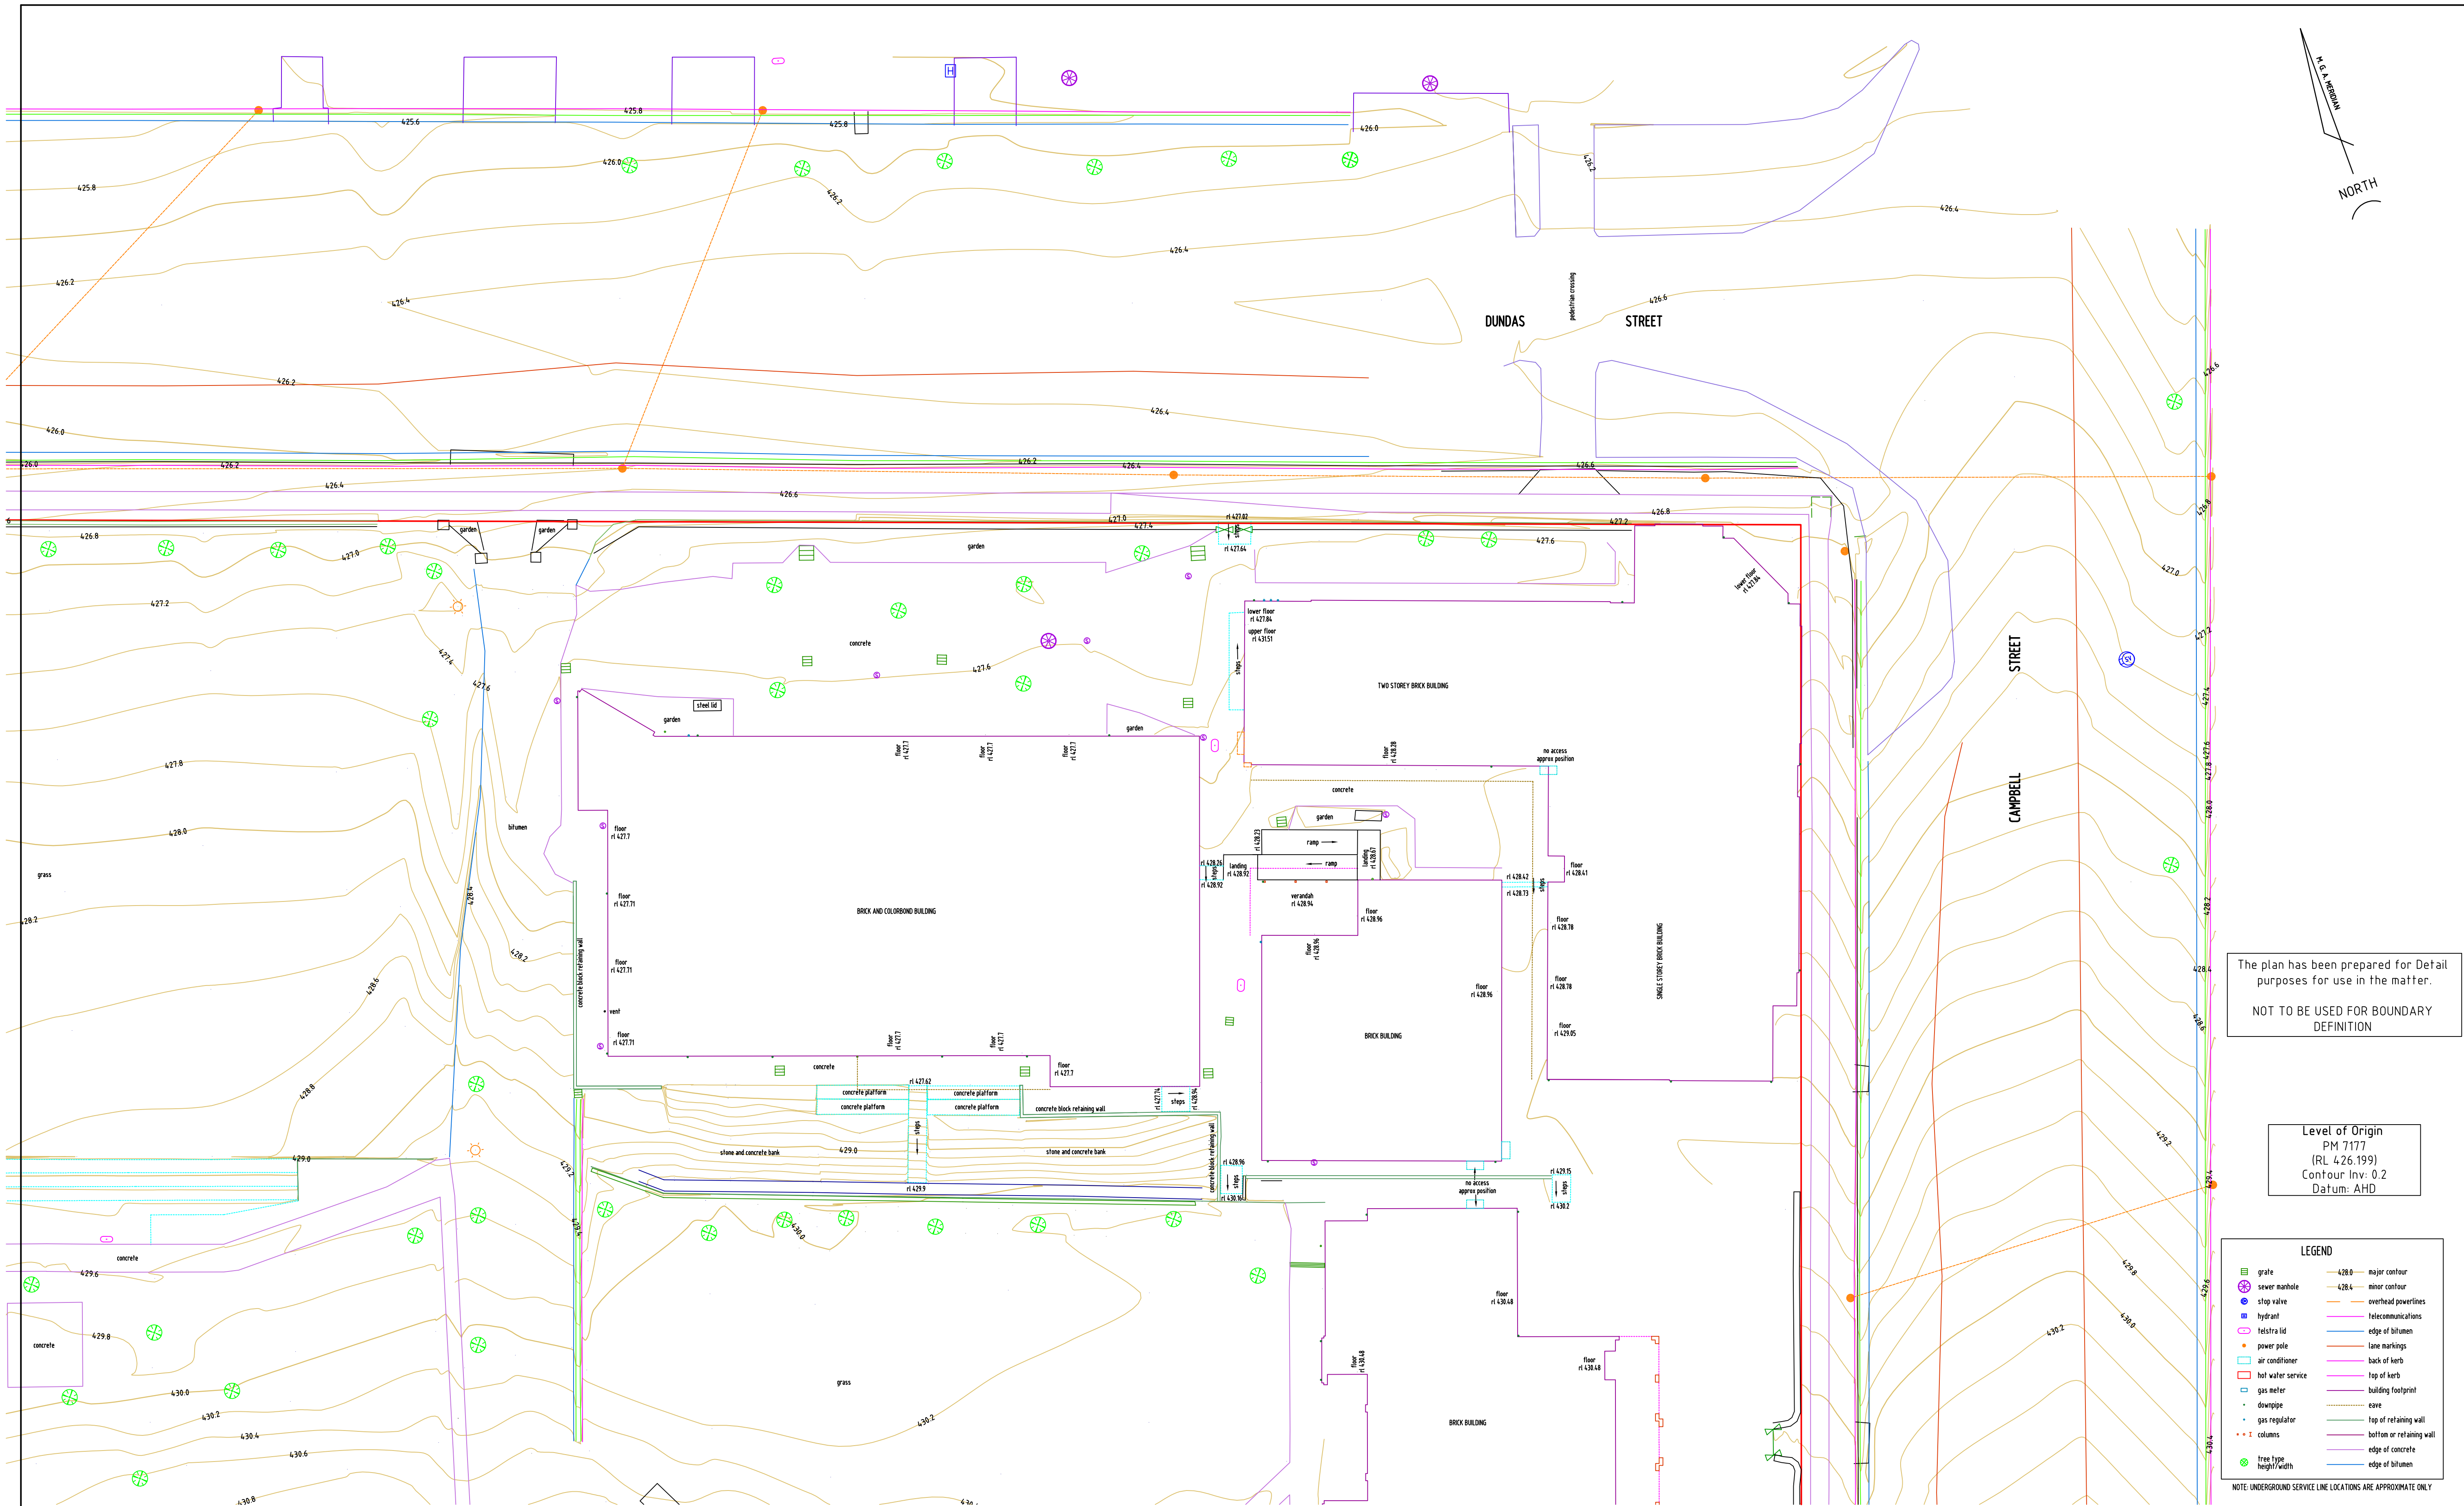

The plan has been prepared for Detail purposes for use in the matter.

NOT TO BE USED FOR BOUNDARY DEFINITION

Level of Origin
PM 7177
(RL 426.199)
Contour Inv: 0.2
Datum: AHD

- LEGEND
- grate
 - sewer manhole
 - stop valve
 - hydrant
 - telextra lid
 - power pole
 - air conditioner
 - hot water service
 - gas meter
 - downpipe
 - gas regulator
 - t columns
 - tree type
 - height/width
 - major contour
 - minor contour
 - overhead powerlines
 - telecommunications
 - edge of bitumen
 - lane markings
 - back of kerb
 - top of kerb
 - building footprint
 - none
 - top of retaining wall
 - bottom or retaining wall
 - edge of concrete
 - edge of bitumen

NOTE: UNDERGROUND SERVICE LINE LOCATIONS ARE APPROXIMATE ONLY

			I HEREBY CERTIFY THAT ENGINEERING WORKS SHOWN ON THIS PLAN ARE WORK-AS-EXECUTED AND HAVE BEEN CONSTRUCTED GENERALLY IN ACCORDANCE WITH THE PLANS AND SPECIFICATIONS APPROVED BY THE DIRECTOR, IN ACCORDANCE WITH THE GENERAL REQUIREMENTS.	NAME: SIGNATURE: CAPACITY: DATE:	DATE 25-06-2019	CHECKED WJC	C.P.C. LAND DEVELOPMENT CONSULTANTS P/L ACN 003 773 975 Young Office 121 Nasmyth Street Young NSW, 2954 Tel (02) 6382 1501 Fax (02) 6382 4729 Cowra Office 5/103 Kendal Street Cowra NSW, 2794 Tel (02) 6342 4577 Fax (02) 6382 4729 Goulburn Office 299 Sloane Street Goulburn NSW, 2580 Tel (02) 4823 5100 Fax (02) 4823 5200	SHEET SUBJECT PLAN VIEW EXISTING DETAIL LOT BOUNDARIES		PROJECT LOT 1, DP 1195788 HENNESSY CATHOLIC COLLEGE, RIPON STREET, YOUNG					
					DRAWN WJC	APPROVED WJC									
A	DETAIL PLAN	25-06-2019		COPYRIGHT THIS DRAWING IS NOT TO BE COPIED, OR TRANSFERRED TO ANY THIRD PARTY, OR STORED ON ANY OTHER STORAGE MEDIUM, WITHOUT THE WRITTEN PERMISSION OF C.P.C. LAND DEVELOPMENT CONSULTANTS PTY LTD.		DESIGNED EK		SCALE 1:200		CLIENT Randall Dutailis Architects		ISSUE A	PROJECT NO. 19244	SHEET NO. 2 of 4	SHEET A1
ISSUE	AMENDMENT	DATE													

