


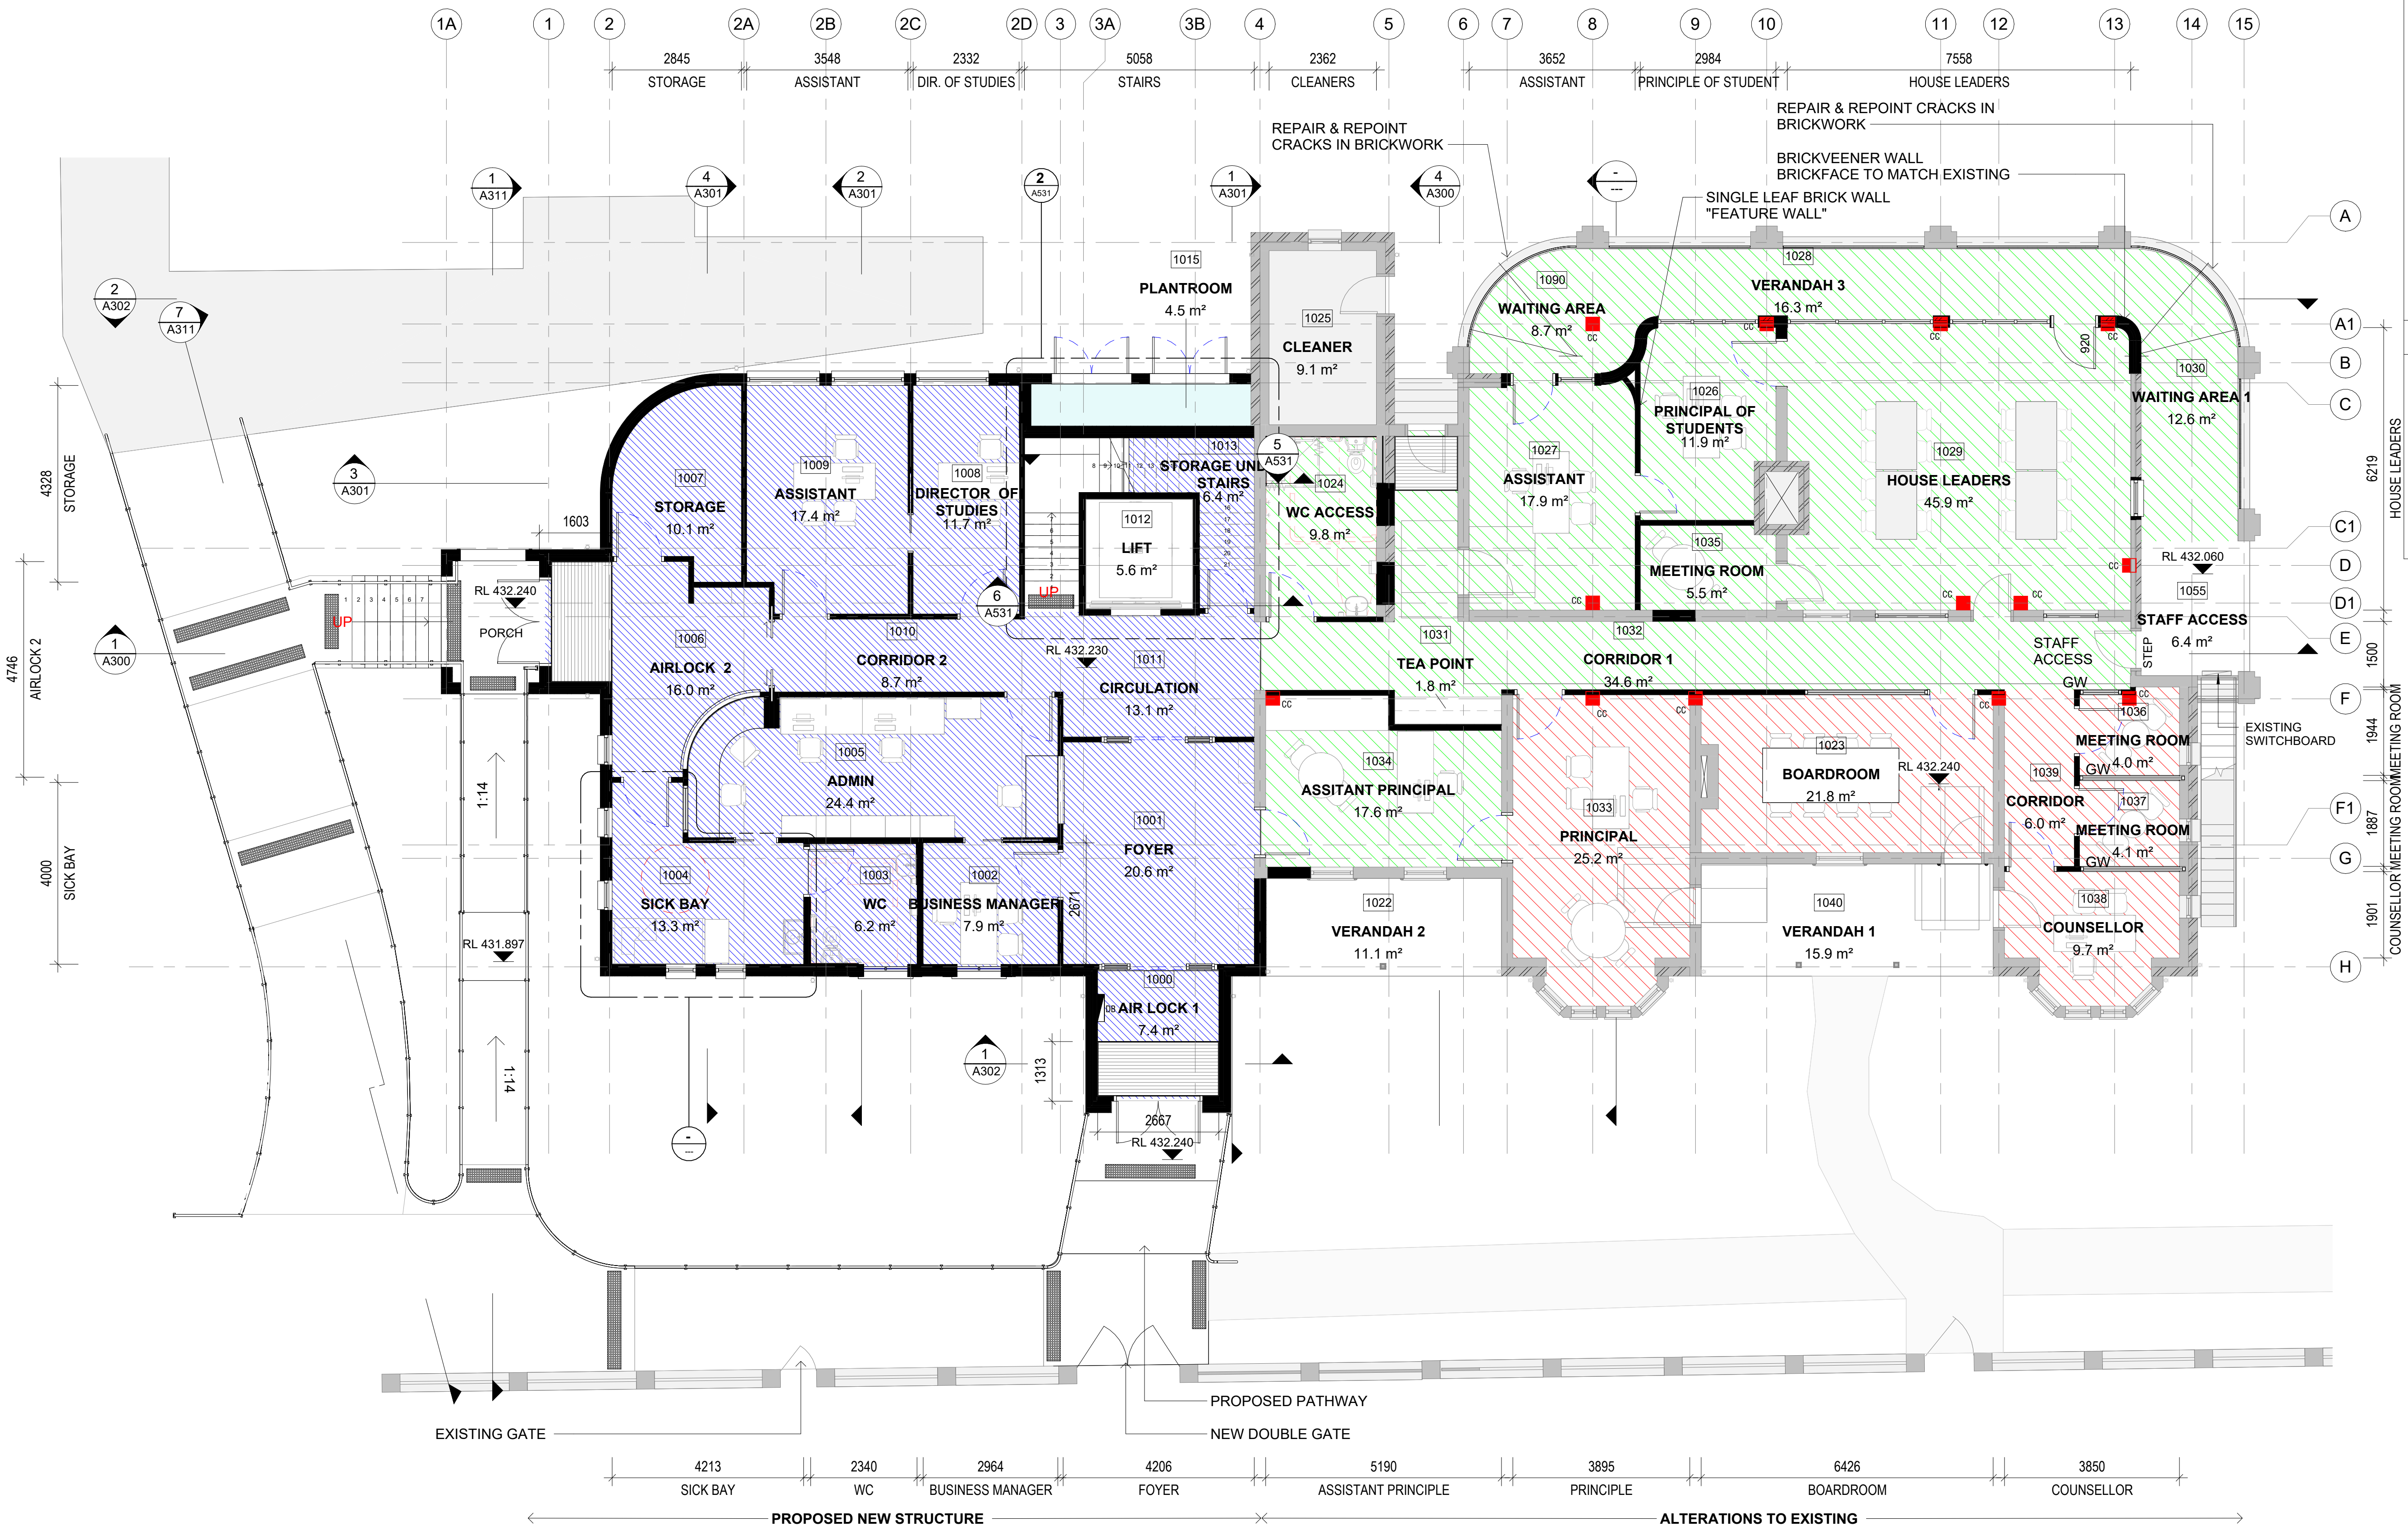

LEGEND

NEW FOOTINGS AND COLUMNS
COL PROPOSED

EXISTING ELEMENTS

PROPOSED ELEMENTS

GW GLASS PARTITION

EXISTING FLOOR LEVEL TO BE RETAINED

EXISTING FLOOR LEVEL TO BE MATCHED

PROPOSED RAISED FLOOR LEVEL

PROPOSED NEW FLOOR TO MATCH ORIGINAL

NOTE

- SALVAGE BRICKS AND STRUCTURAL TIMBER FOR REUSE.
- DAMAGED STRUCTURAL ELEMENTS SHOULD BE REPLACED FOR NEW ONES.
- REPAIR HISTORIC CRACKS, INCLUDING REPOINTING AND MAINTAINING BRICKWORK.
- STRUCTURAL REINFORCEMENTS FOR EXISTING CHIMNEYS, PARAPETS, GABLES, FRAMES, DIAPHRAGMS & LOAD BEARING WALLS TO MEET STRUCTURAL RECOMMENDATIONS

Revision.	Date.	Description.
A	23-09-22	CBGA
B	06-03-23	PEER REVIEW
C	23-03-23	UPDATE DRAWINGS
D	02-08-23	CONCEPT UPDATE
E	04-08-23	FOR DA
F	13-09-23	STRUCTURAL INPUT
G	27-09-23	AMENDED BLOCKS & ROOM NUMBER
H	01-12-23	FOR DA APPROVAL
J	14-12-23	DRAFT FOR REVIEW
K	15-01-24	REVISED DA SET
L	16-01-24	REVISED BA SET



Architecture
Interiors
Access
Heritage

Client.
HENNESSY CATHOLIC COLLEGE

Project Title.
ADMINISTRATION BUILDING

DP 1195788 LOT 1 SUBURB Hilltops Council
9 RIPON STREET YOUNG NSW 2594

Design Project Manager.
DT

Project Delivery leader.
SE

Quality Manager.
DT

Drawn.
FR

Drawing Title:
GENERAL ARRANGEMENT PLAN - GROUND FLOOR



Scale
As indicated

Project.
2106.02

Sheet Size
A1

Drawn.
A130

Revision.
L

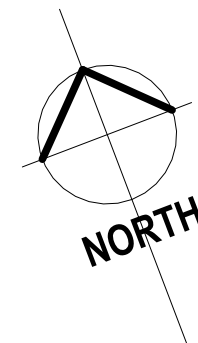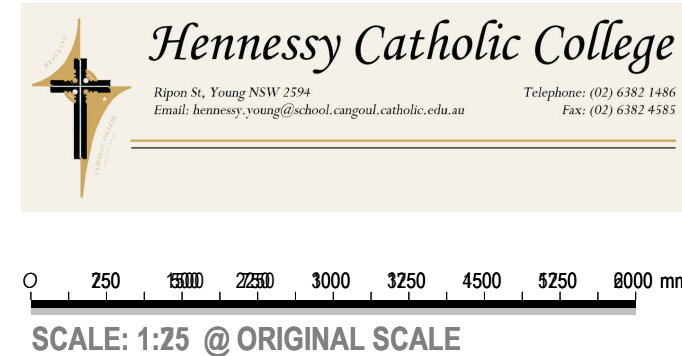

DEVELOPMENT APPLICATION

All dimensions in millimetres. Do not scale drawing. All dimensions and levels to be verified on site by contractor before commencing work or preparation of shop drawings, where provide, drawings must be read in conjunction with specification and schedules.

www.sqcgroupp.com.au

© Copyright