



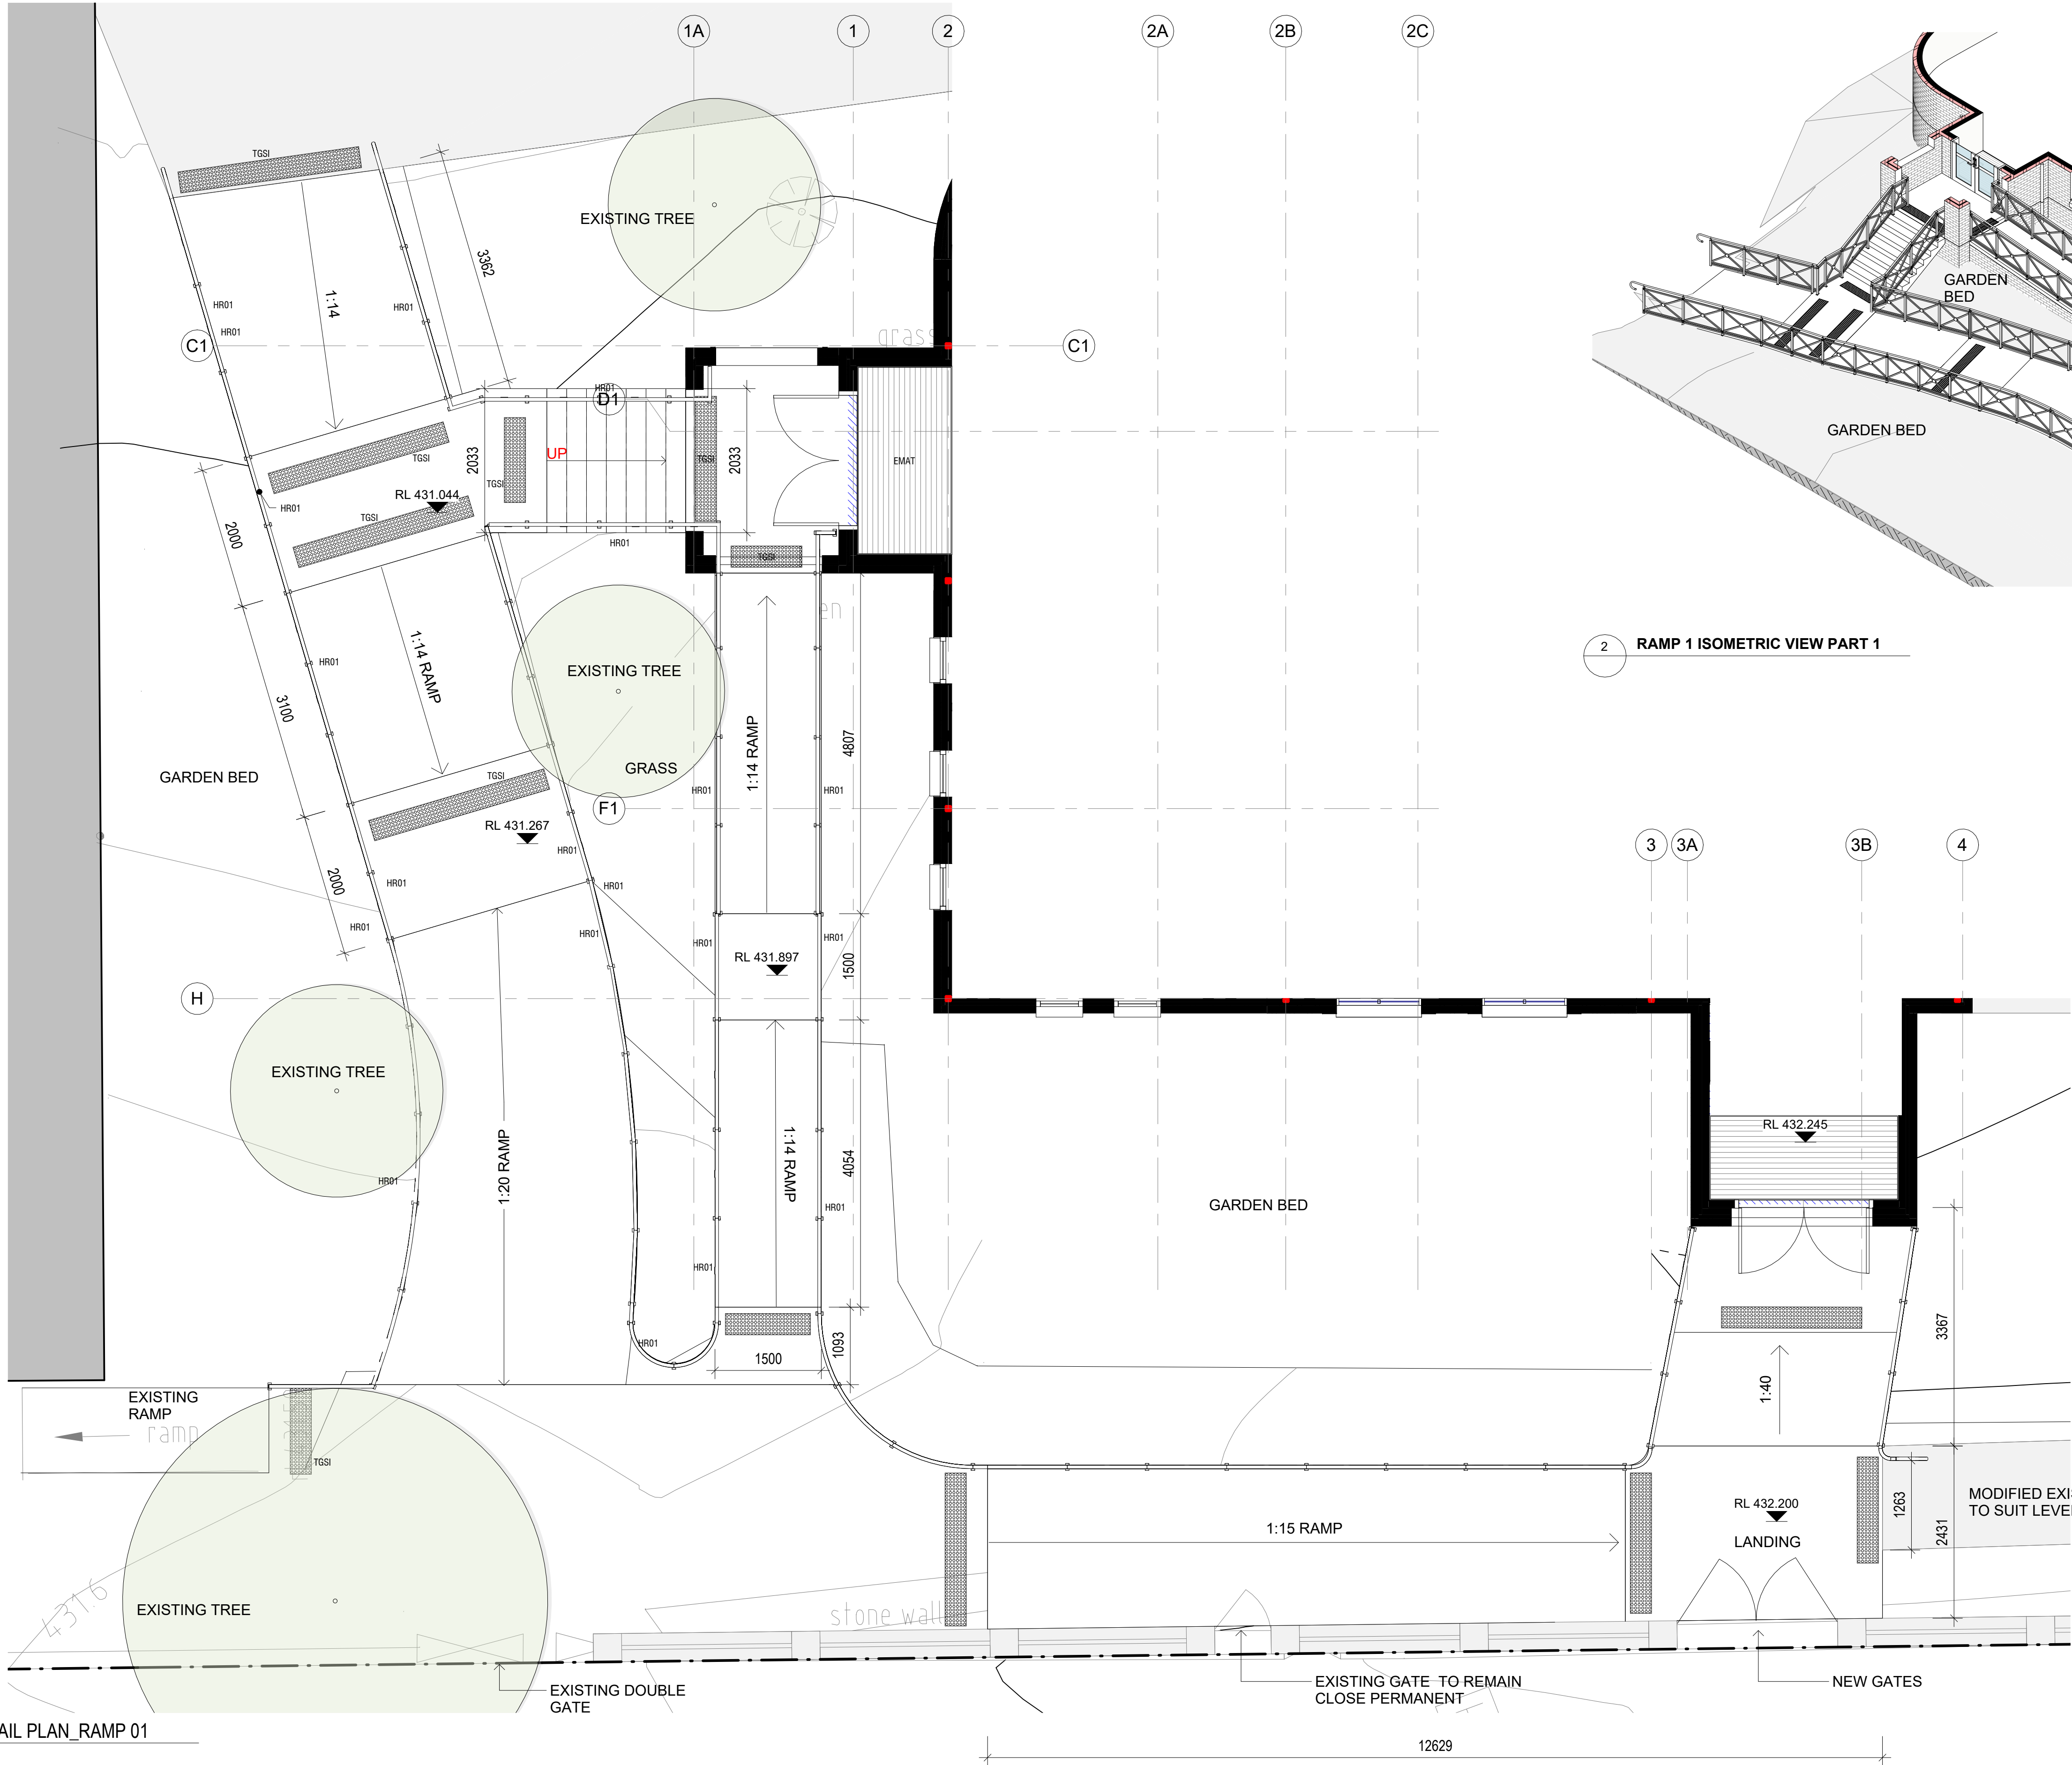

2 RAMP 1 ISOMETRIC VIEW PART 1

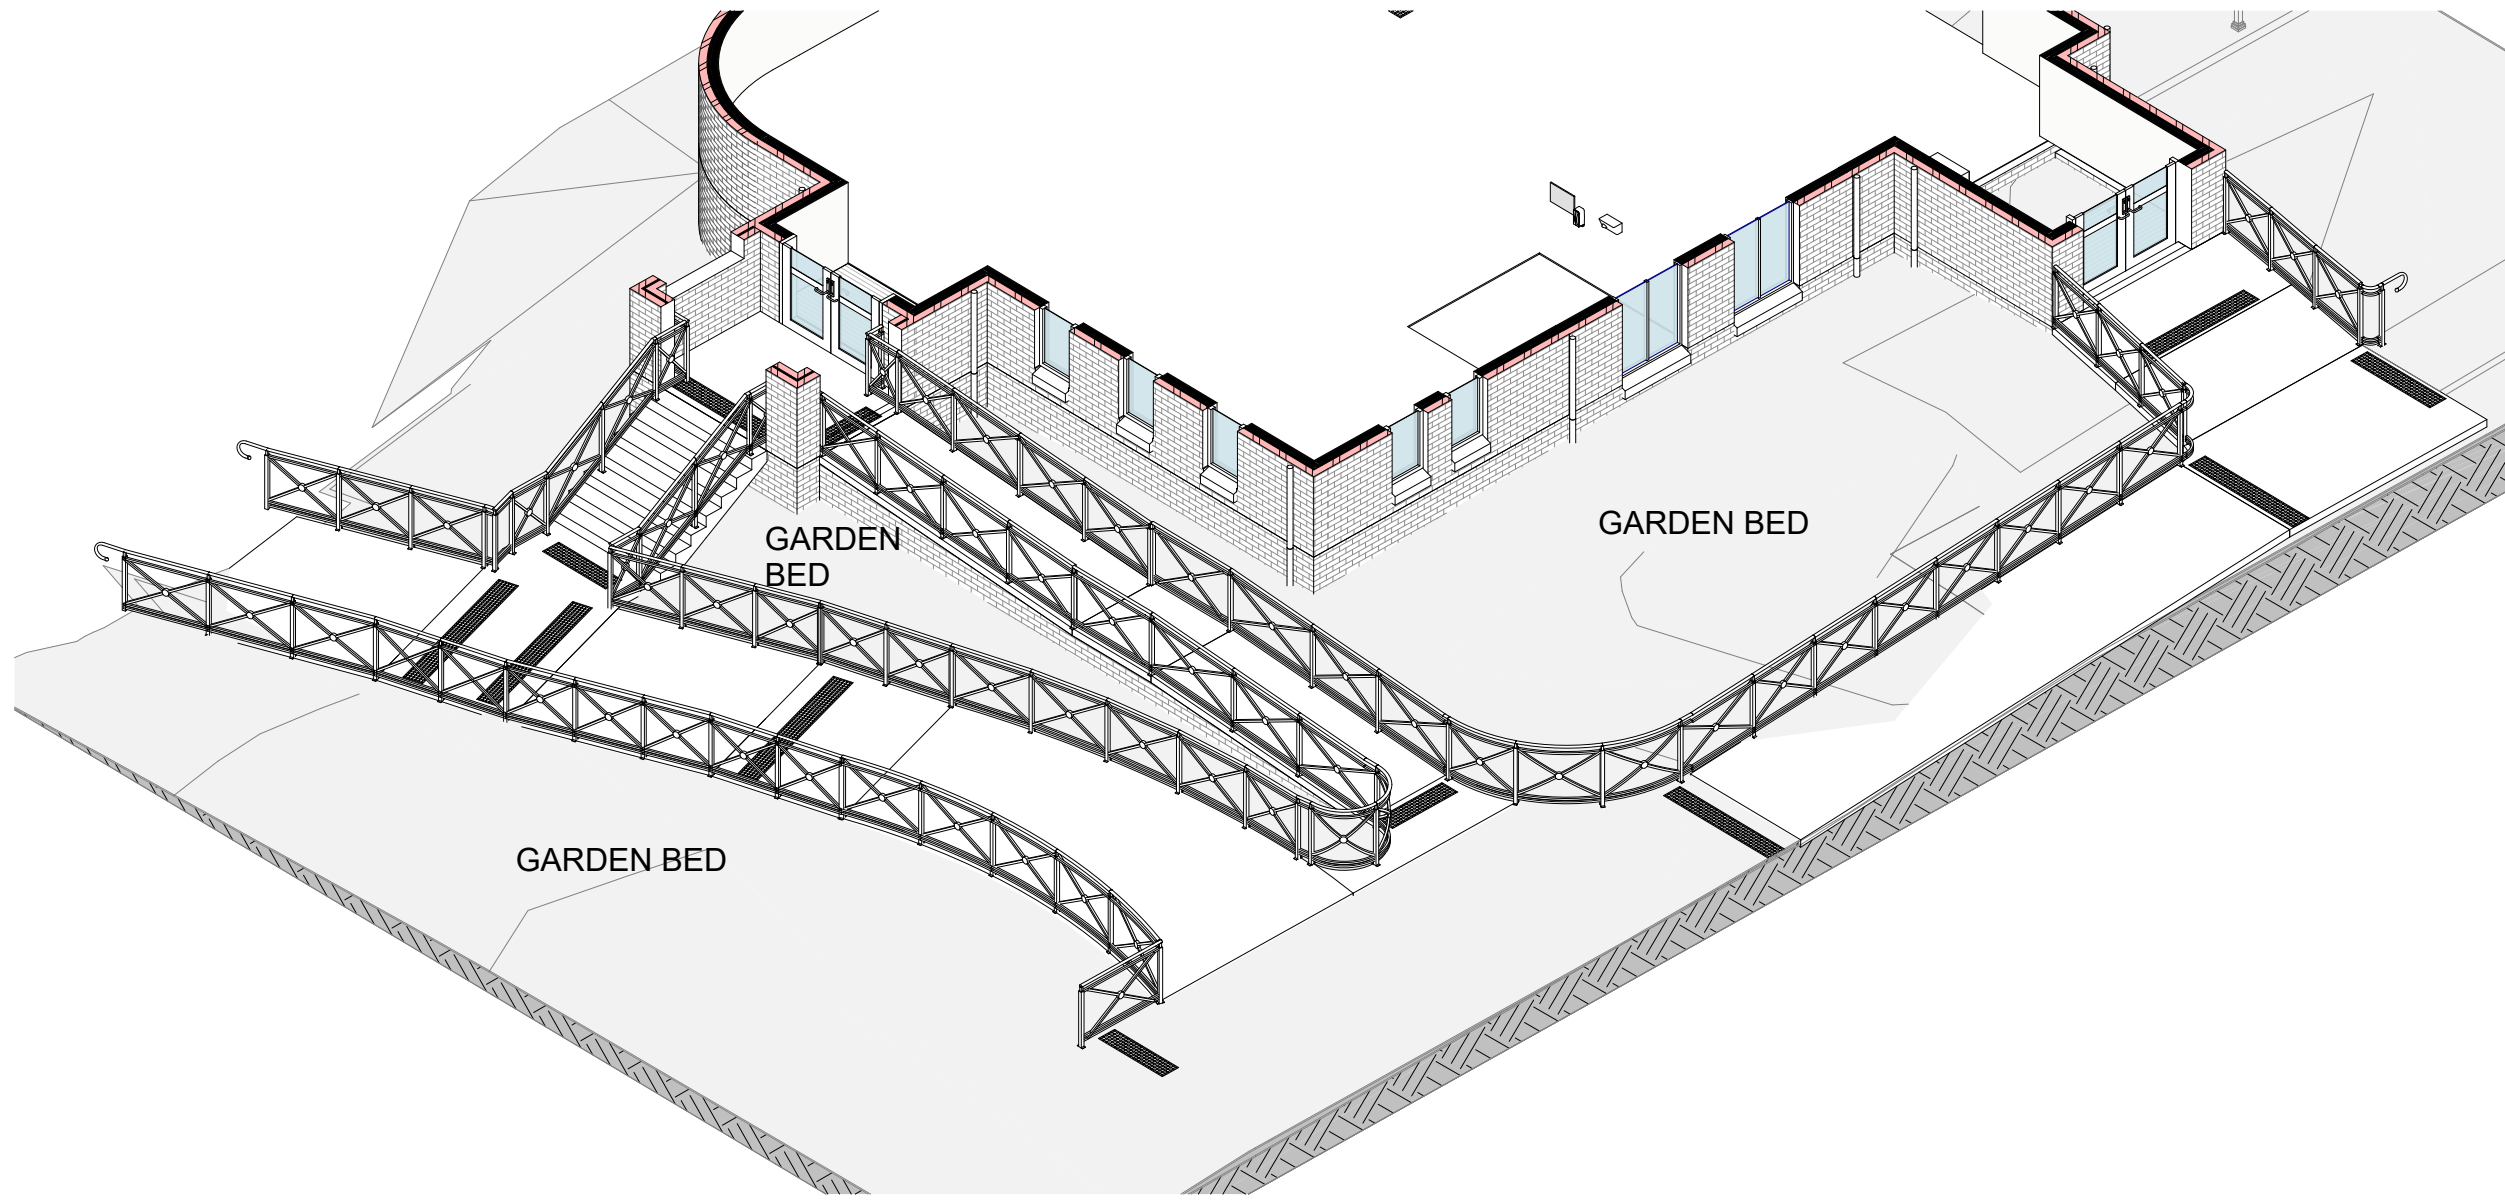

LEGEND - KEYNOTES DESCRIPTIONS	
KEYNOTE	DESCRIPTION
EMAT	ENTRY MATT
HR01	40 DIA _AS PER NCC CODE AND AUSTRALIAN STANDARD
TGSi	

1 A013 DETAIL PLAN_RAMP 01
1:50

Revision.	Date.	Description.
A	01-12-23	FOR DA APPROVAL
B	14-12-23	DRAFT FOR REVIEW
C	15-01-24	REVISED DA SET

SQC GROUP

Architecture
Interiors
Access
Heritage

Client.
HENNESSY CATHOLIC COLLEGE

Project Title.
ADMINISTRATION BUILDING

DP 1195788 LOT 1 SUBURB Hilltops Council
9 RIPON STREET YOUNG NSW 2594

Design Project Manager.
DT

Project Delivery leader.
SE

Quality Manager.
DT

Drawn.
FR

Drawing Title:
RAMP01 PLAN



Scale
1:50

Project.
2106.02

Sheet Size
A1

Drawing.
A310

Revision.
C

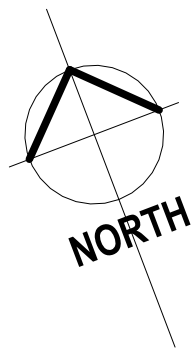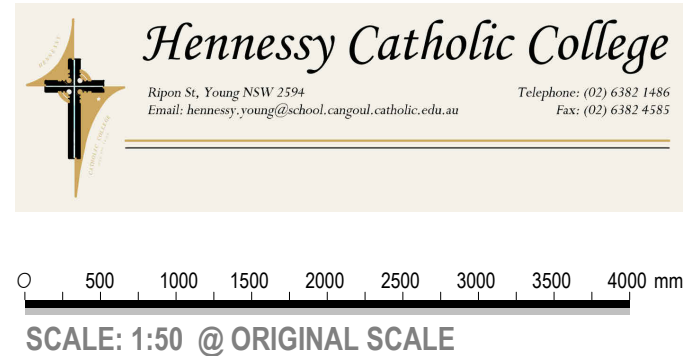

DEVELOPMENT APPLICATION

All dimensions in millimetres. Do not scale drawing. All dimensions and levels to be verified on site by contractor before commencing work or preparation of shop drawings, where provide, drawings must be read in conjunction with specification and schedules.

www.sqcgroup.com.au
© Copyright