


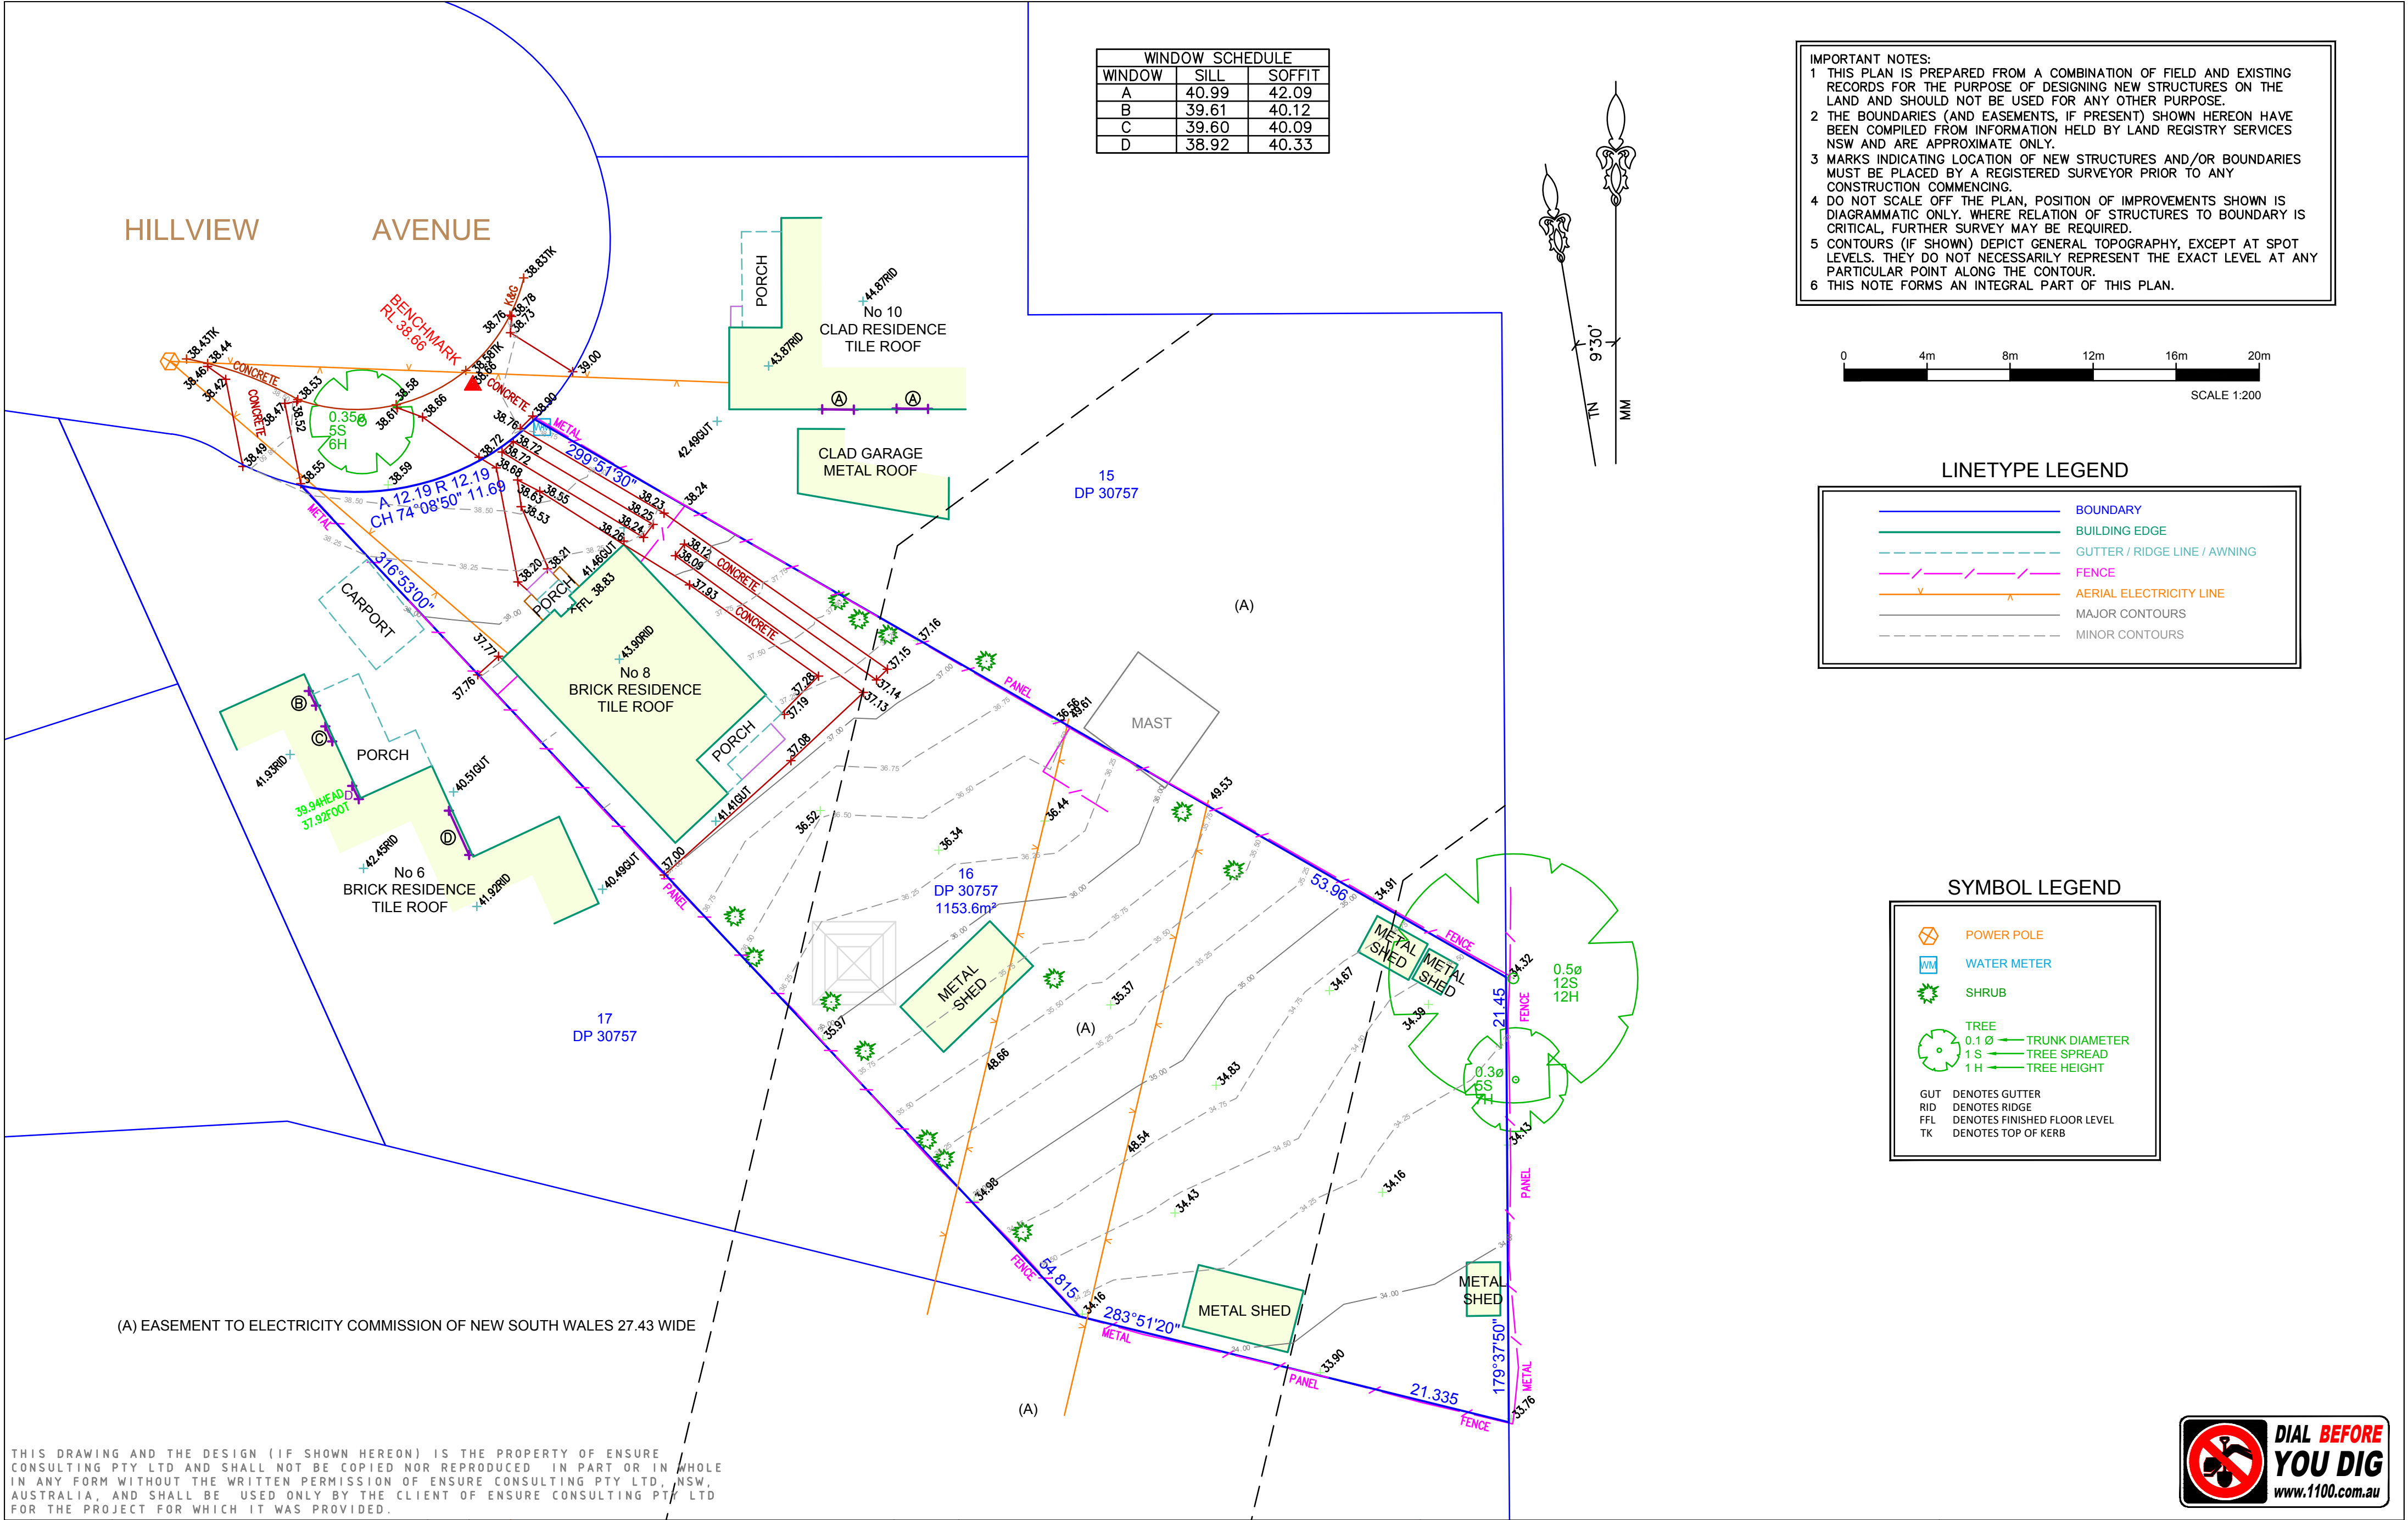

WINDOW SCHEDULE		
WINDOW	SILL	SOFFIT
A	40.99	42.09
B	39.61	40.12
C	39.60	40.09
D	38.92	40.33

IMPORTANT NOTES:
1 THIS PLAN IS PREPARED FROM A COMBINATION OF FIELD AND EXISTING RECORDS FOR THE PURPOSE OF DESIGNING NEW STRUCTURES ON THE LAND AND SHOULD NOT BE USED FOR ANY OTHER PURPOSE.
2 THE BOUNDARIES (AND EASEMENTS, IF PRESENT) SHOWN HEREON HAVE BEEN COMPILED FROM INFORMATION HELD BY LAND REGISTRY SERVICES NSW AND ARE APPROXIMATE ONLY.
3 MARKS INDICATING LOCATION OF NEW STRUCTURES AND/OR BOUNDARIES MUST BE PLACED BY A REGISTERED SURVEYOR PRIOR TO ANY CONSTRUCTION COMMENCING.
4 DO NOT SCALE OFF THE PLAN, POSITION OF IMPROVEMENTS SHOWN IS DIAGRAMMATIC ONLY. WHERE RELATION OF STRUCTURES TO BOUNDARY IS CRITICAL, FURTHER SURVEY MAY BE REQUIRED.
5 CONTOURS (IF SHOWN) DEPICT GENERAL TOPOGRAPHY, EXCEPT AT SPOT LEVELS. THEY DO NOT NECESSARILY REPRESENT THE EXACT LEVEL AT ANY PARTICULAR POINT ALONG THE CONTOUR.
6 THIS NOTE FORMS AN INTEGRAL PART OF THIS PLAN.



LINETYPE LEGEND

	BOUNDARY
	BUILDING EDGE
	GUTTER / RIDGE LINE / AWNING
	FENCE
	AERIAL ELECTRICITY LINE
	MAJOR CONTOURS
	MINOR CONTOURS

SYMBOL LEGEND

	POWER POLE
	WATER METER
	SHRUB
	TREE
	0.1 Ø TRUNK DIAMETER
	1 S TREE SPREAD
	1 H TREE HEIGHT
	DENOTES GUTTER
	DENOTES RIDGE
	DENOTES FINISHED FLOOR LEVEL
	DENOTES TOP OF KERB

THIS DRAWING AND THE DESIGN (IF SHOWN HEREON) IS THE PROPERTY OF ENSURE CONSULTING PTY LTD AND SHALL NOT BE COPIED NOR REPRODUCED IN PART OR IN WHOLE IN ANY FORM WITHOUT THE WRITTEN PERMISSION OF ENSURE CONSULTING PTY LTD, NSW, AUSTRALIA, AND SHALL BE USED ONLY BY THE CLIENT OF ENSURE CONSULTING PTY LTD FOR THE PROJECT FOR WHICH IT WAS PROVIDED.

				DRAWN:	I.T.	A2
				CHECKED:	J.E.	
				DATUM:	AHD	
				ORIGIN OF LEVELS:	CORSNET GNSS	
				CONTOUR INTERVAL:	0.25	
A	6.06.2023	ORIGINAL		I.T.	J.E.	
REV	DATE	REVISIONS		Drm	Chk	
				SCALE:	1:200	



Ensure Consulting Pty Ltd
ABN: 20 624 253 032
Unit 8, 10-12 Sylvester Avenue,
Unanderra NSW 2526 Australia
Po Box 243, St Leonards NSW 1590
Tel: 02 4210 4143
Email: office@ensureco.com.au

PLAN SHOWING LEVELS,
DETAILS AND CONTOURS
8 HILLVIEW AVENUE,
BANKSTOWN

REGISTERED SURVEYOR Ziemowit Tomasz Wierchowski No 8651			
DATE: 6.06.2023	SHEET 1 OF 1	Rev	
DRAWING No: 231066 DE-01			A