
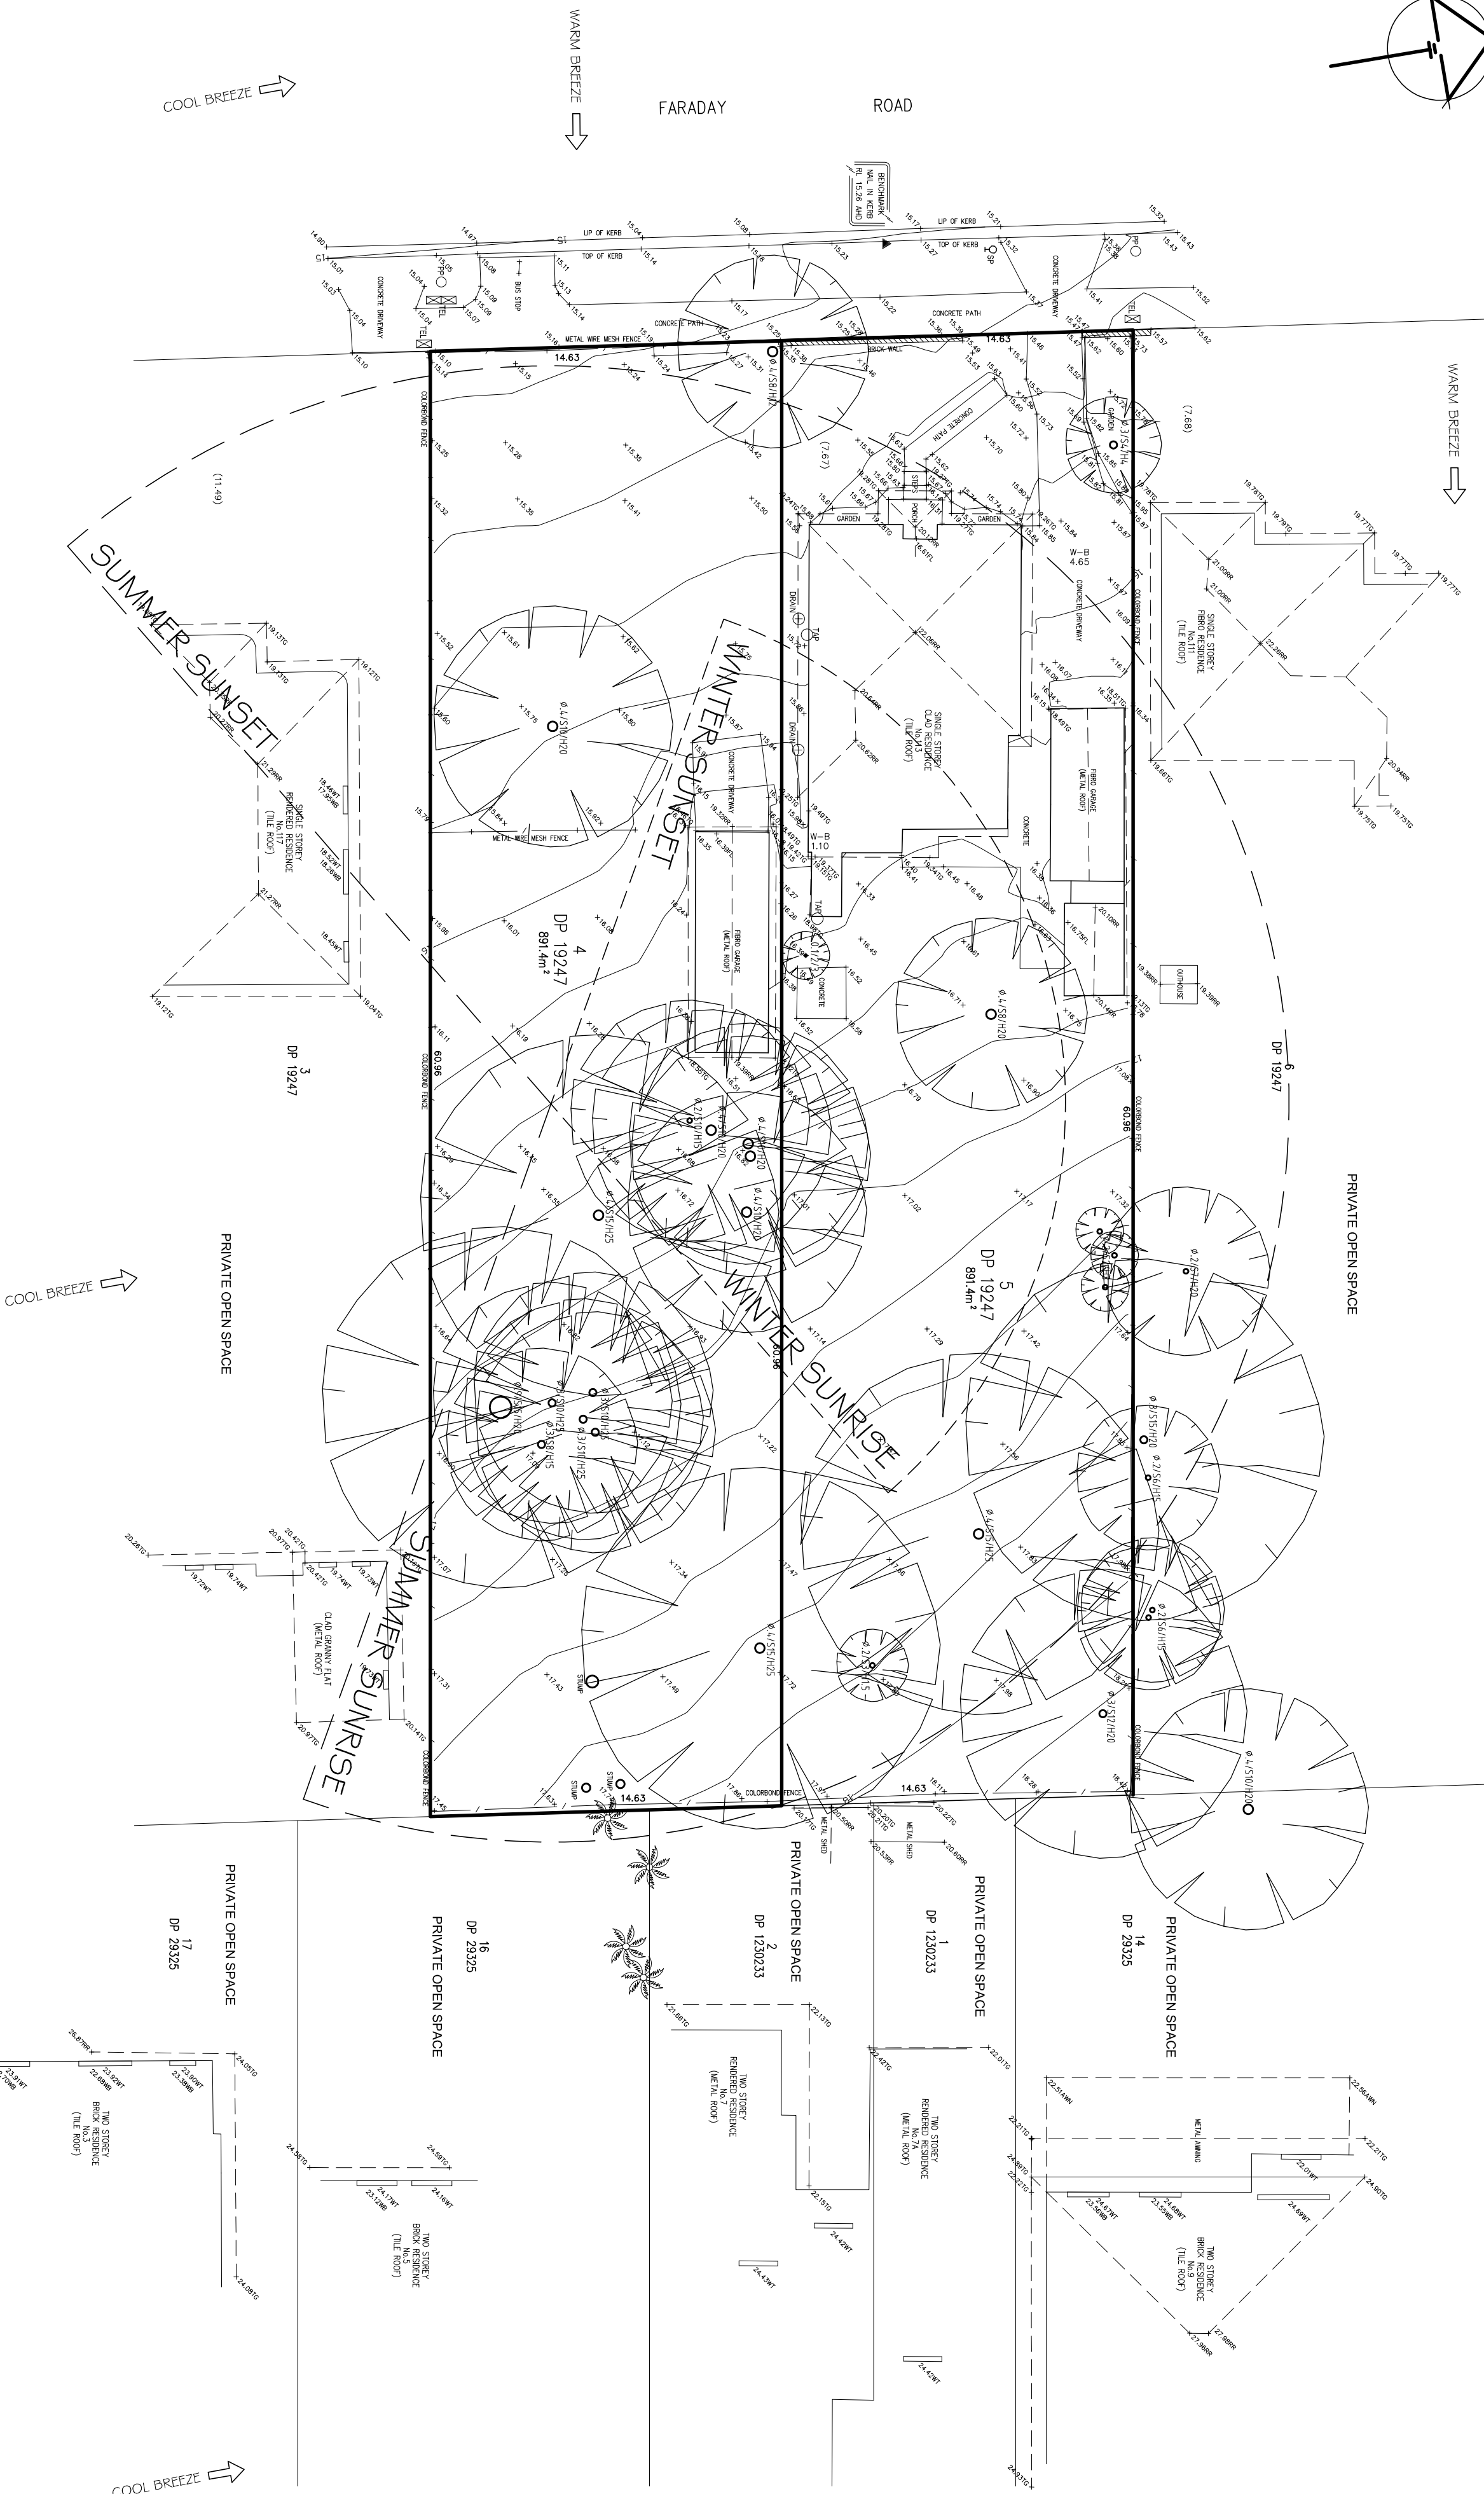


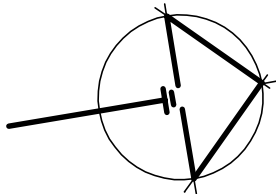

SITE ANALYSIS PLAN

PROUDLY DESIGNED BY NICK NIKOLAIDS

ISSUE

REVISION DESCRIPTION

DATE

Suite 1, Level 1, 343 Rocky Point Road, Sans Souci

P.O. Box 562, Sans Souci NSW 2279

M : 0400 599 111

E : nick@nichehomedesigns.com.au

W : nichehomedesigns.com.au

ABN : 97 168 442 126

MULTI AWARD WINNING DESIGNER SINCE 1995

© COPYRIGHT



BAR SCALE :
0 2 4

DUAL OCCUPANCIES

FOR : GIOMPAOLO PTY LTD.

AT : 113 - 115 FARADAY ROAD, PADSTOW.

DATE : 09/11/23

JOB No. : 1349 DA

SCALE : 1:200 @ A2

SHEET : 2 OF 17

