



PROUDLY DESIGNED BY NICK NIKOLAIDIS

Suite 1, Level 1, 343 Rocky Point Road, Sans Souci

P.O. Box 562, Sans Souci NSW 2213
M: 0400 500 144

MI : 0400 339 111
E : nick@nichehomedesigns.com all

W : nichehomedesigns.com.au

ABN : 97 168 442 126

MULTI AWARD WINNING DESIGNER SINCE 1995

ISSUE

REVISION DESCRIPTION

DATE _____

DUAL OCCUPANCIES


FOR: GIOMPAOLO PTY LTD

AT: 113 - 115 FARADAY ROAD, PADSTOW

DATE : 09/11/23

JOB No. : 1349 DA

SCALE : 1:100 @ A2
SHEET : 17 OF 17

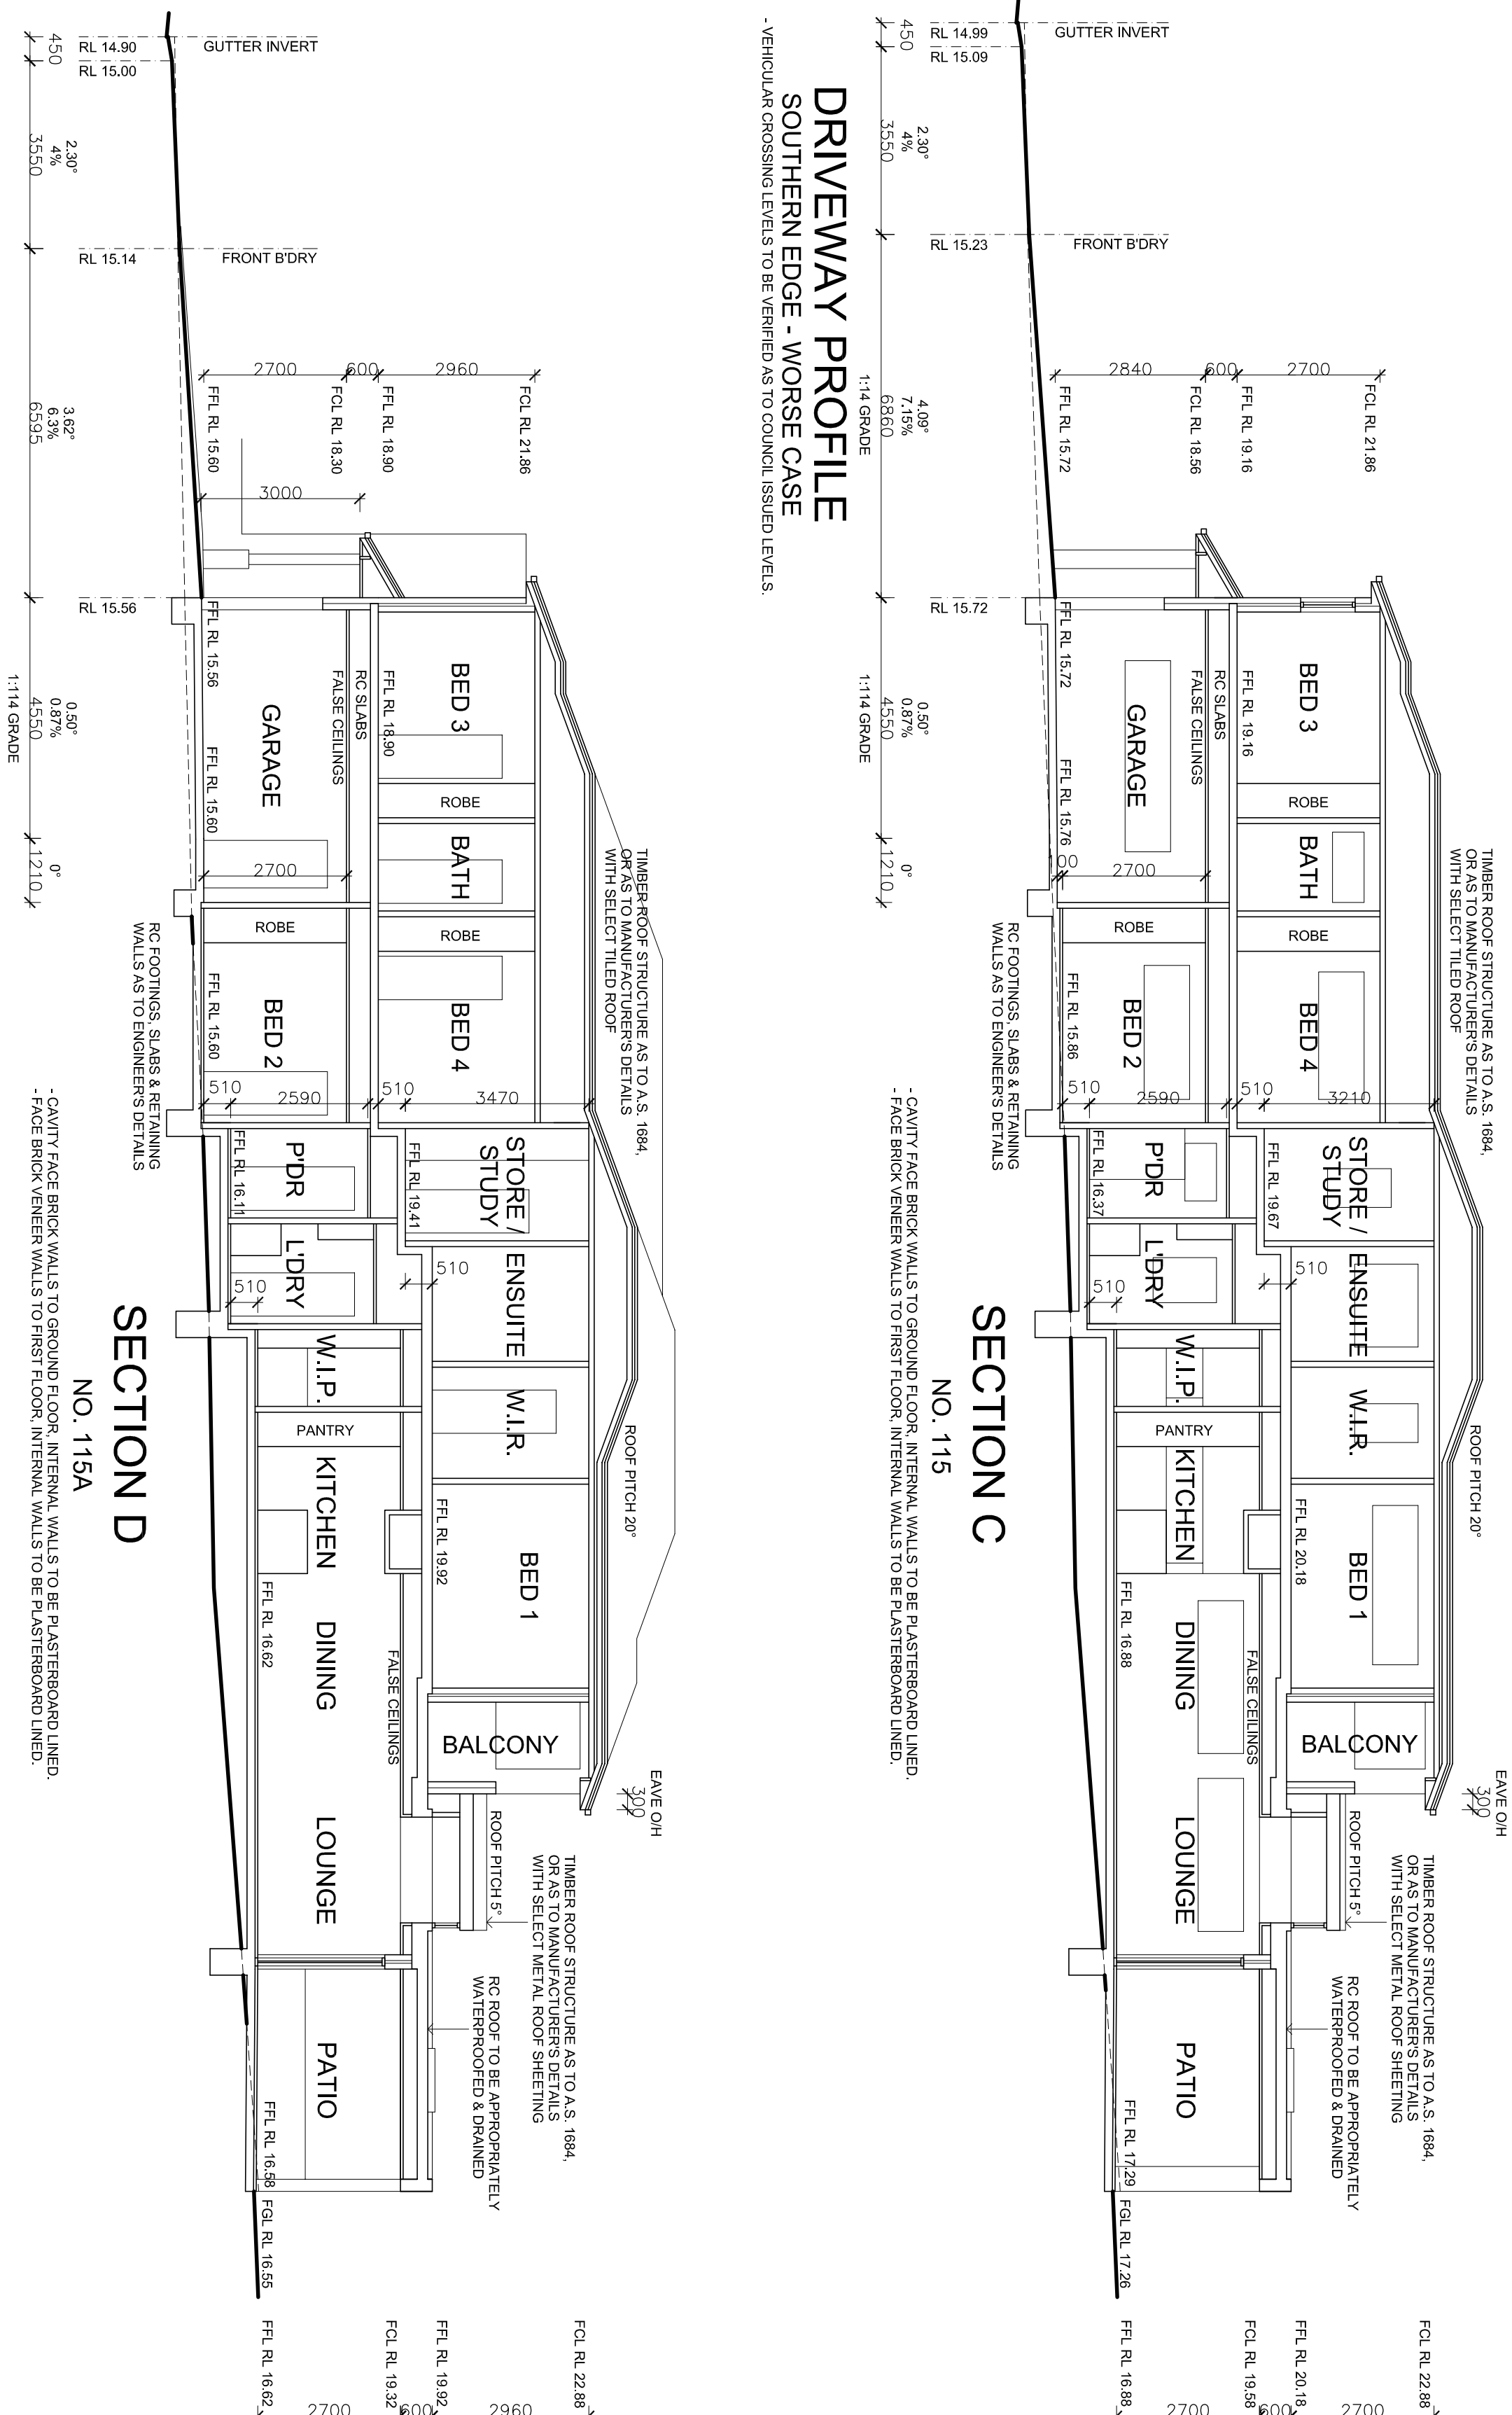

DRIVEWAY PROFILE

SOUTHERN EDGE - WORSE CASE

- VEHICULAR CROSSING LEVELS TO BE VERIFIED AS TO COUNCIL ISSUED LEVELS

SECTION C

NO. 115

- CAVITY FACE BRICK WALLS TO GROUND FLOOR, INTERNAL WALLS TO BE PLASTERBOARD LINED
- FACE BRICK VENEER WALLS TO FIRST FLOOR, INTERNAL WALLS TO BE PLASTERBOARD LINED

- FACE BRICK VENEER WALLS TO FIRST FLOOR, INTERNAL WALLS TO BE PLASTERBOARD LINED.