


SUBDIVISION

CIVIL DOCUMENTATION FOR DEVELOPMENT APPLICATION

405 MARTINS CREEK ROAD, PATERSON, NSW 2421

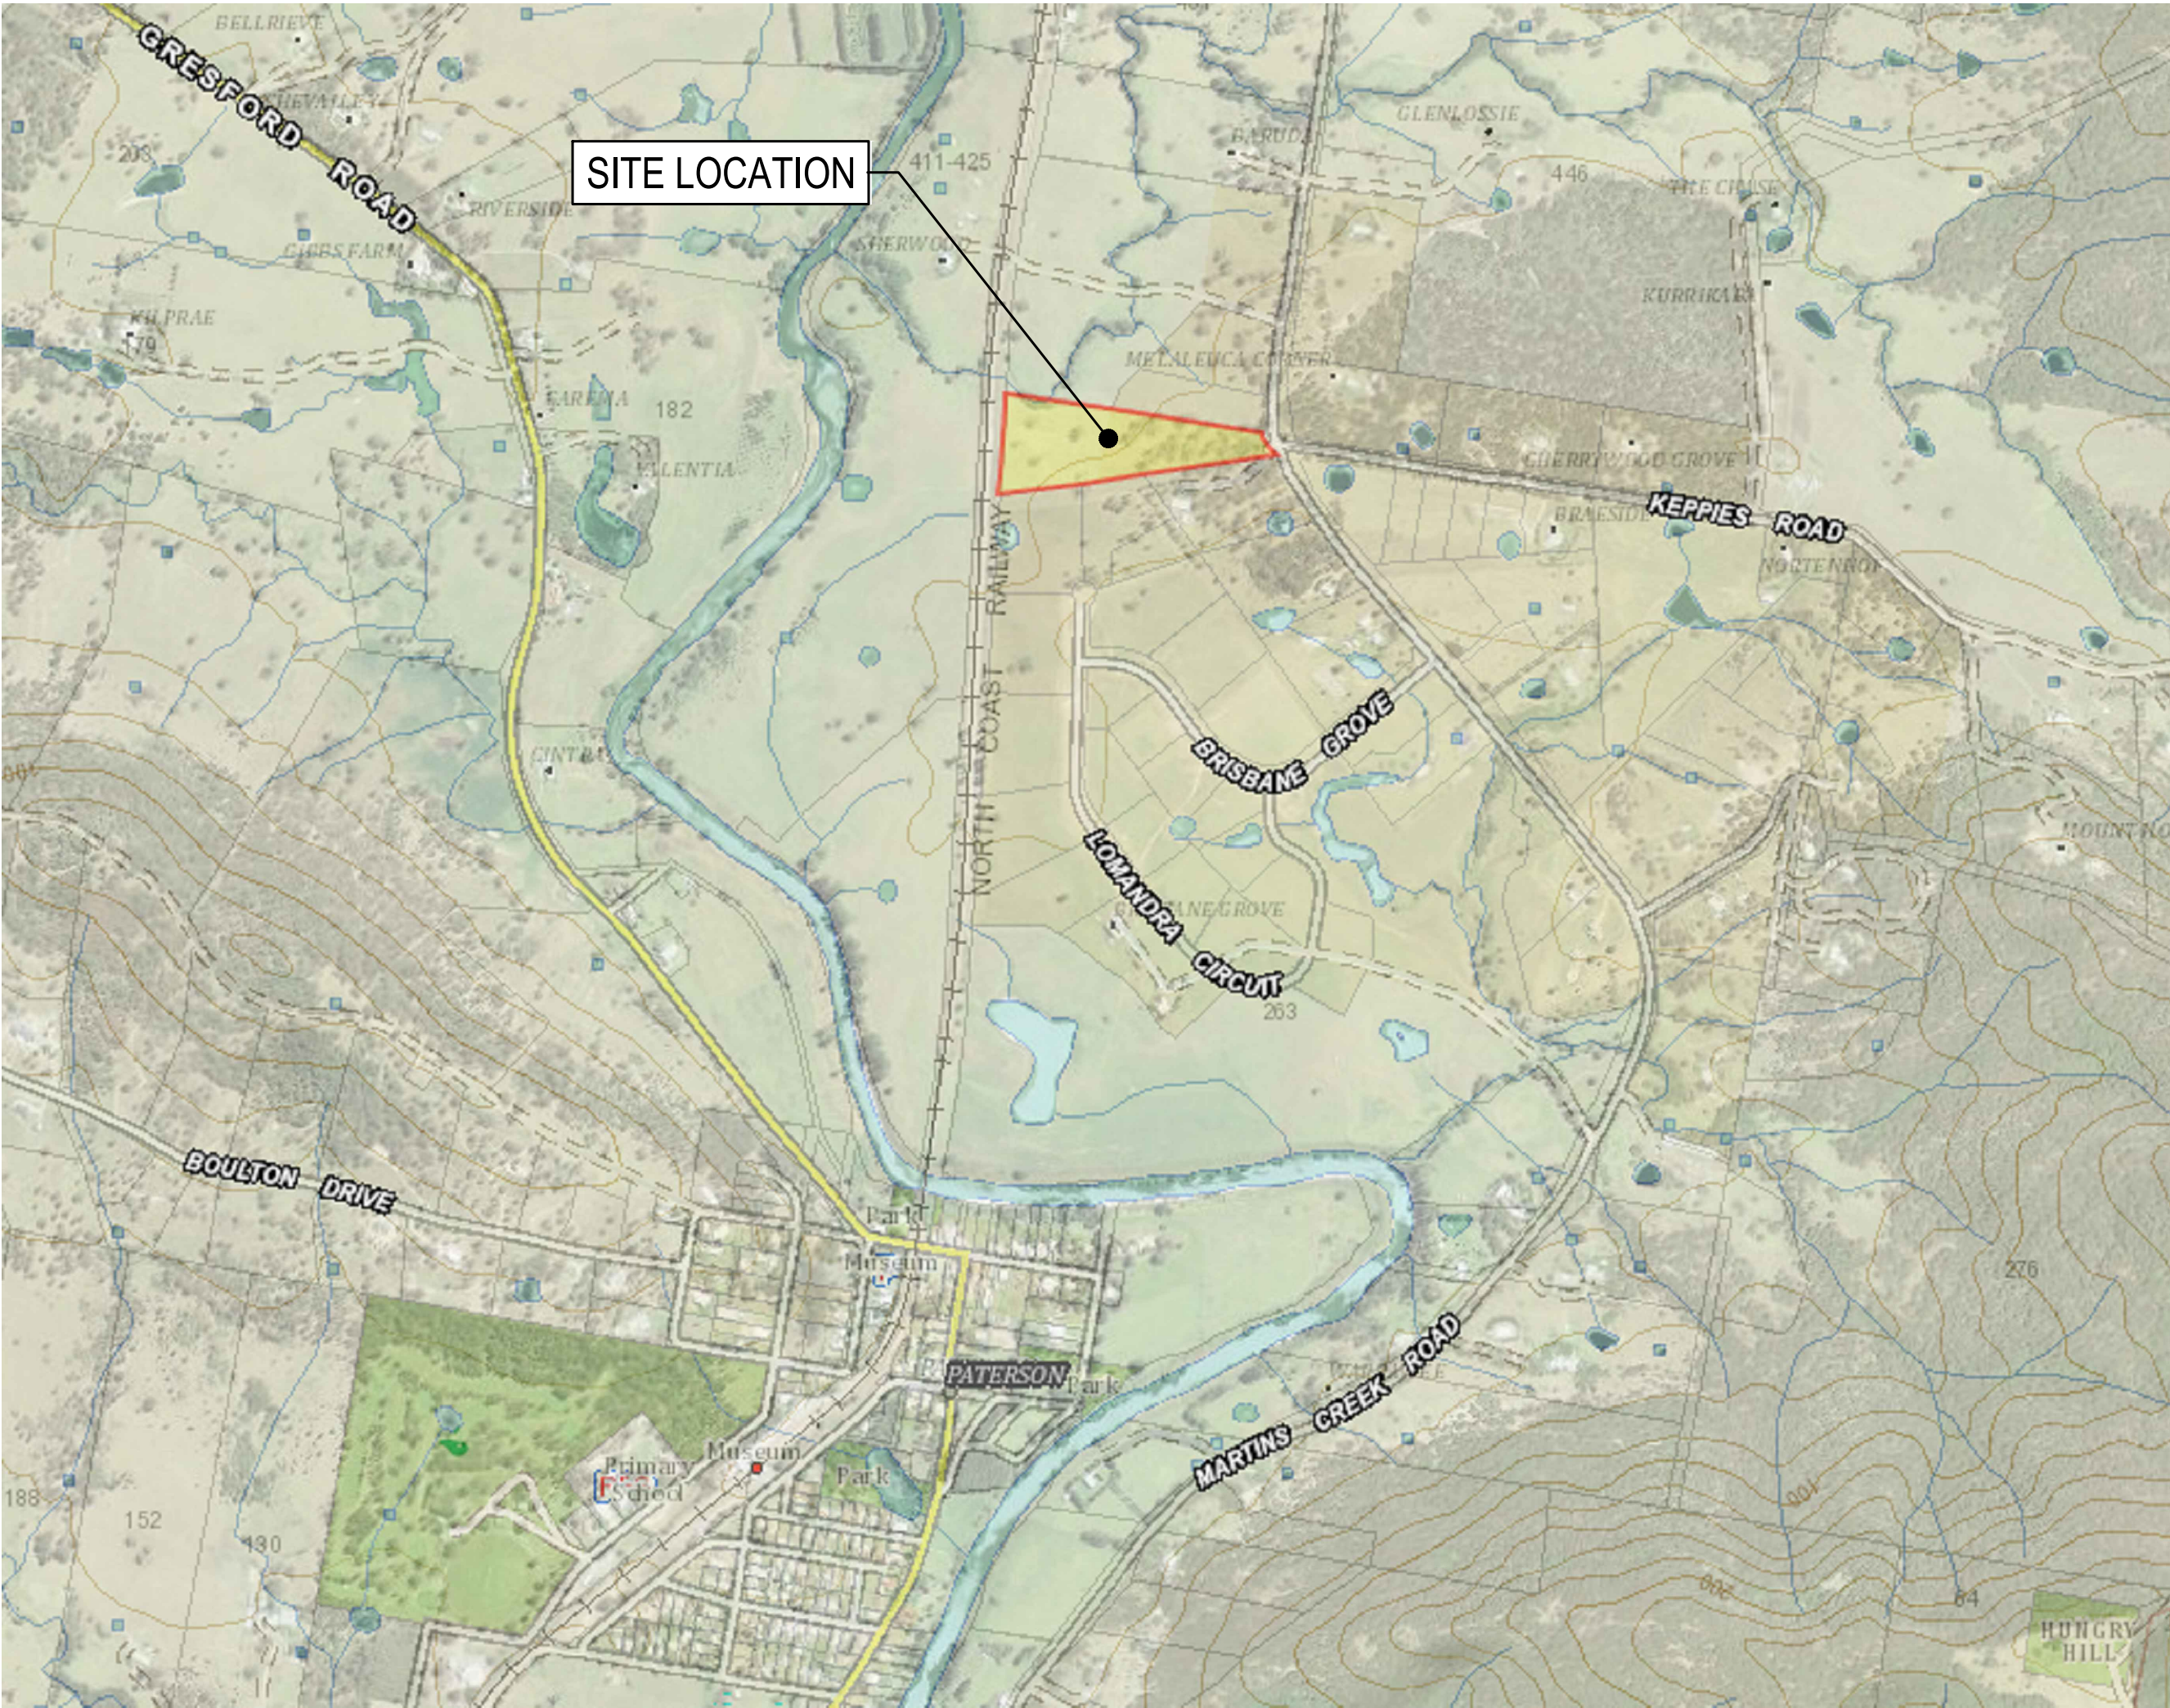

LOCALITY PLAN
NOT TO SCALE

DRAWING LIST

DWG No.	DRAWING TITLE
CIV-001	COVER PAGE, DRAWING LIST AND LOCALITY PLAN
CIV-005	GENERAL ARRANGEMENT PLAN
CIV-010	CIVIL WORKS PLAN - SHEET 1
CIV-011	CIVIL WORKS PLAN - SHEET 2
CIV-020	TYPICAL CROSS SECTIONS AND LONGITUDINAL SECTION
CIV-030	CIVIL DETAILS & STORMWATER CALCULATIONS


REVISIONS	
-----------	--	--	

LEGEND

- BOUNDARY LINE
- ADJACENT BOUNDARY LINE
- EXISTING CONTOURS
- EXISTING SPOTLEVEL
- PROPOSED SPOT HEIGHT
- STORMWATER PIPE
(SIZE AS AND TYPE SHOWN)
- PRECAST CONCRETE SURFACE INLET
PIT - DETAILS AT CC STAGE
- PRECAST CONCRETE SURFACE INLET
PIT - DETAILS AT CC STAGE
- EXTENT OF NEW ACCESS ROAD
PAVEMENT, REFER TO CIV-020 FOR
TYPICAL CROSS SECTIONS.
- DETAILS AT CC STAGE
- EXISTING STORMWATER PIPE

CONTINUES
ON SHEET 2

PROPOSED
LOT 1
8002 m²

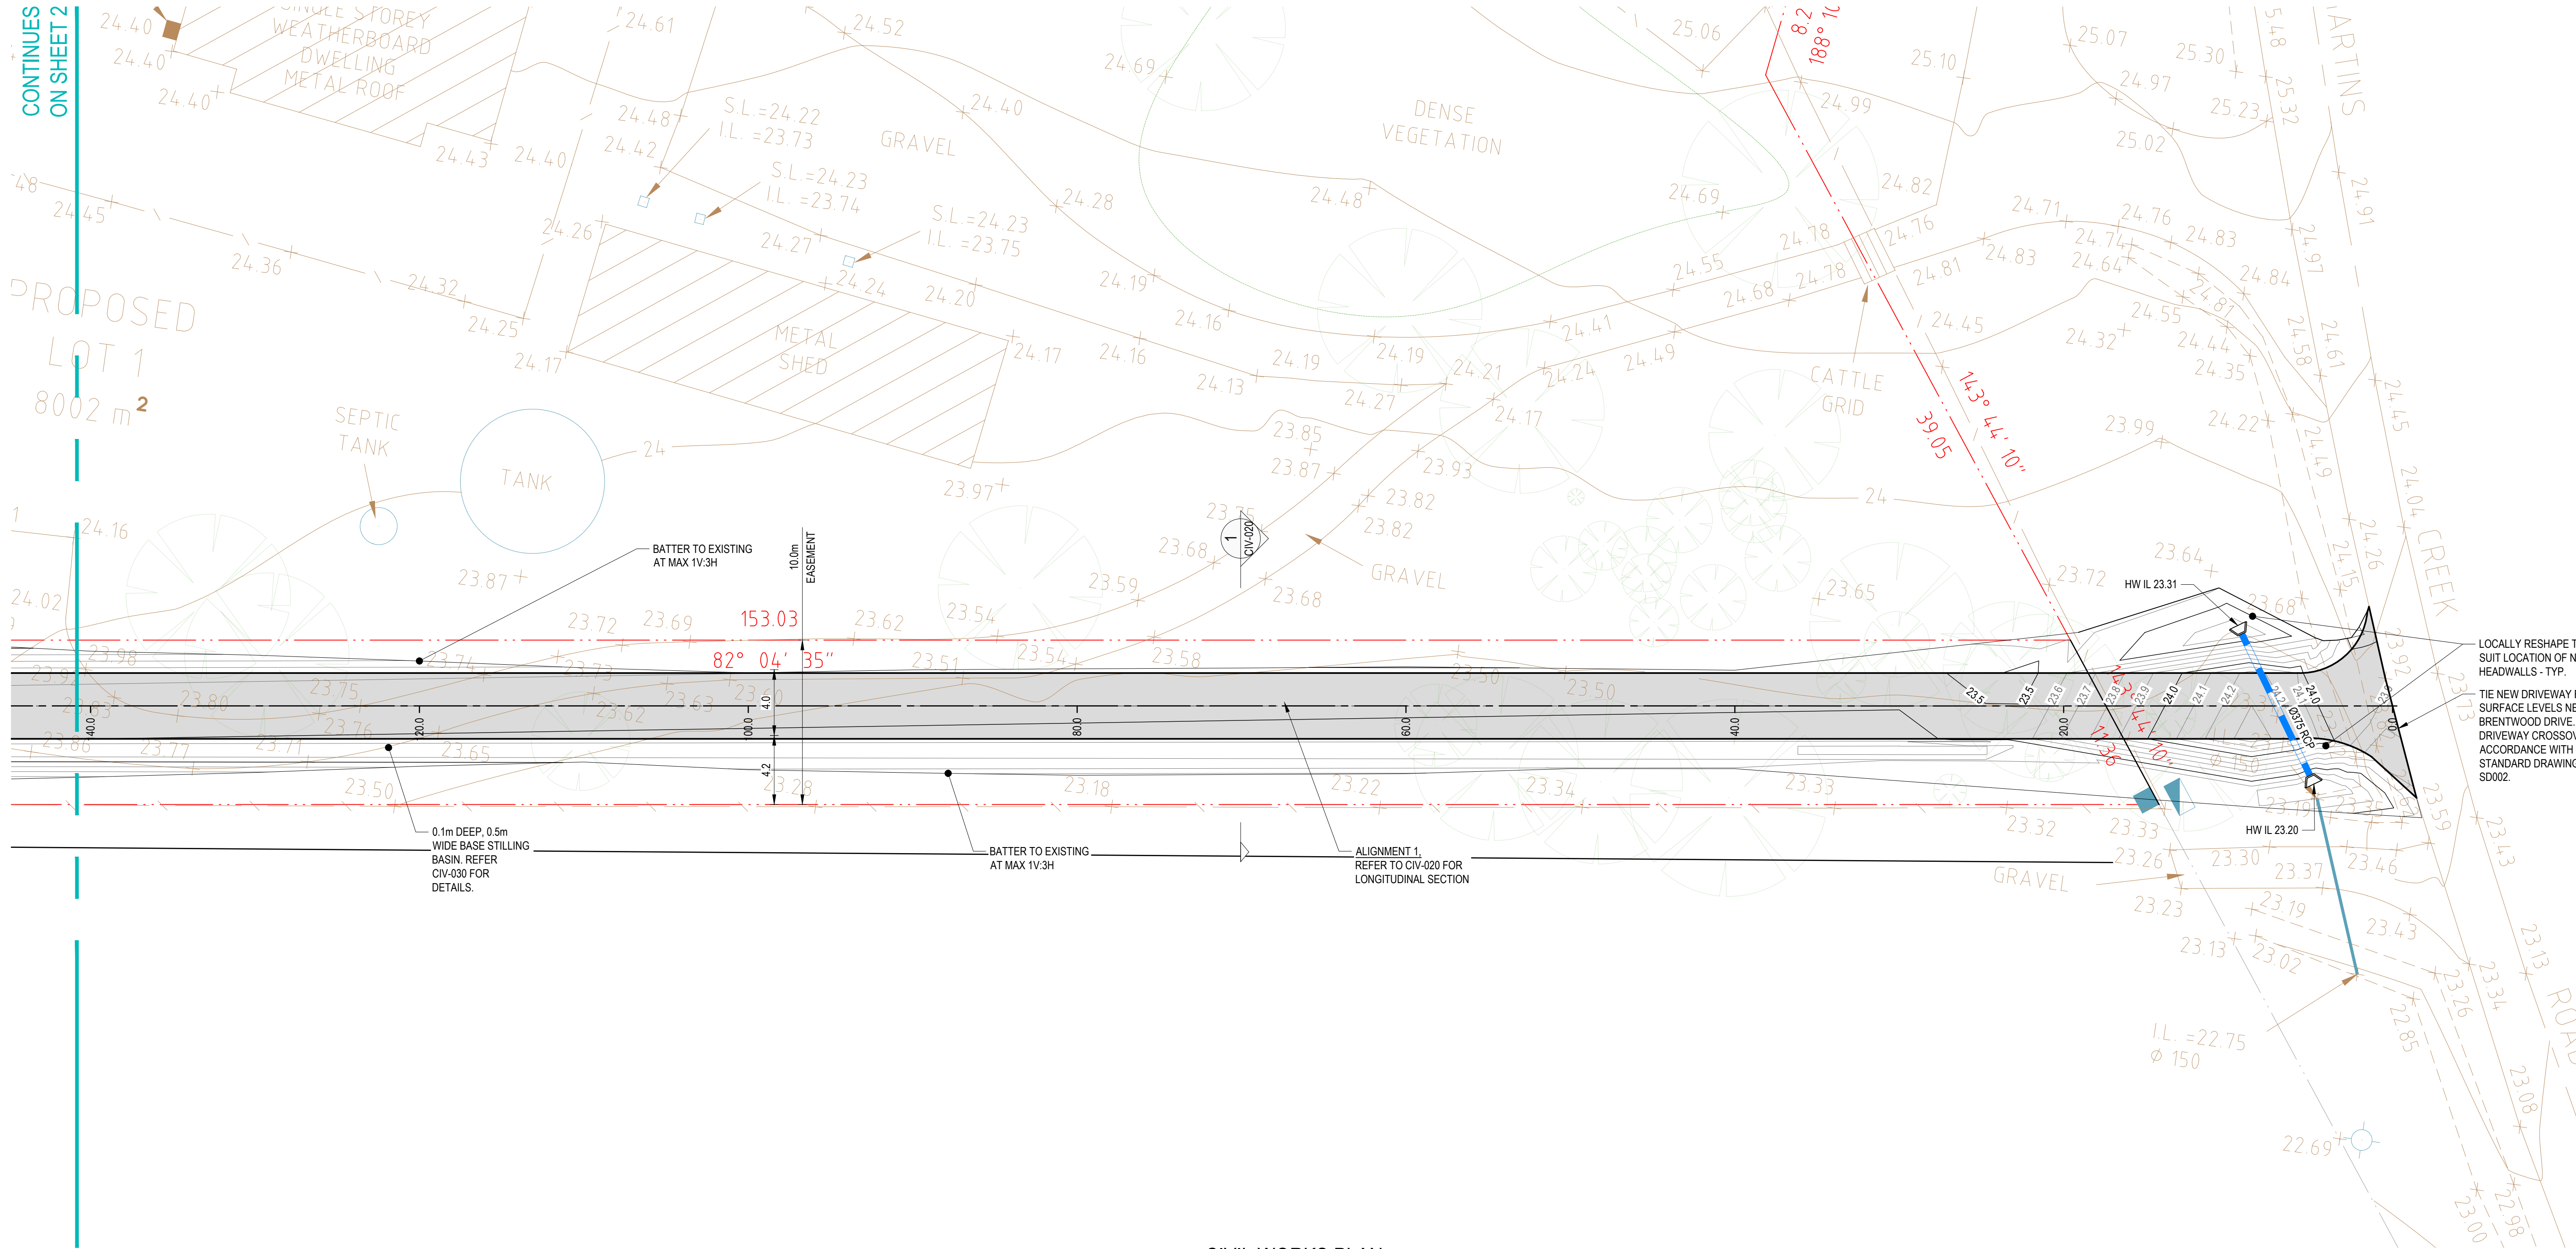


CIVIL WORKS PLAN

SCALE 1:200

REVISIONS	</
-----------	--	--	----

LEGEND

	BOUNDARY LINE
	ADJACENT BOUNDARY LINE
	EXISTING CONTOURS
	EXISTING SPOTLEVEL
	PROPOSED SPOT HEIGHT
	STORMWATER PIPE (SIZE AS AND TYPE SHOWN)
	PRECAST CONCRETE SURFACE INLET PIT - DETAILS AT CC STAGE
	PRECAST CONCRETE SURFACE INLET PIT - DETAILS AT CC STAGE
	EXTENT OF NEW ACCESS ROAD PAVEMENT, REFER TO CIV-020 FOR TYPICAL CROSS SECTIONS. - DETAILS AT CC STAGE
	EXISTING STORMWATER PIPE

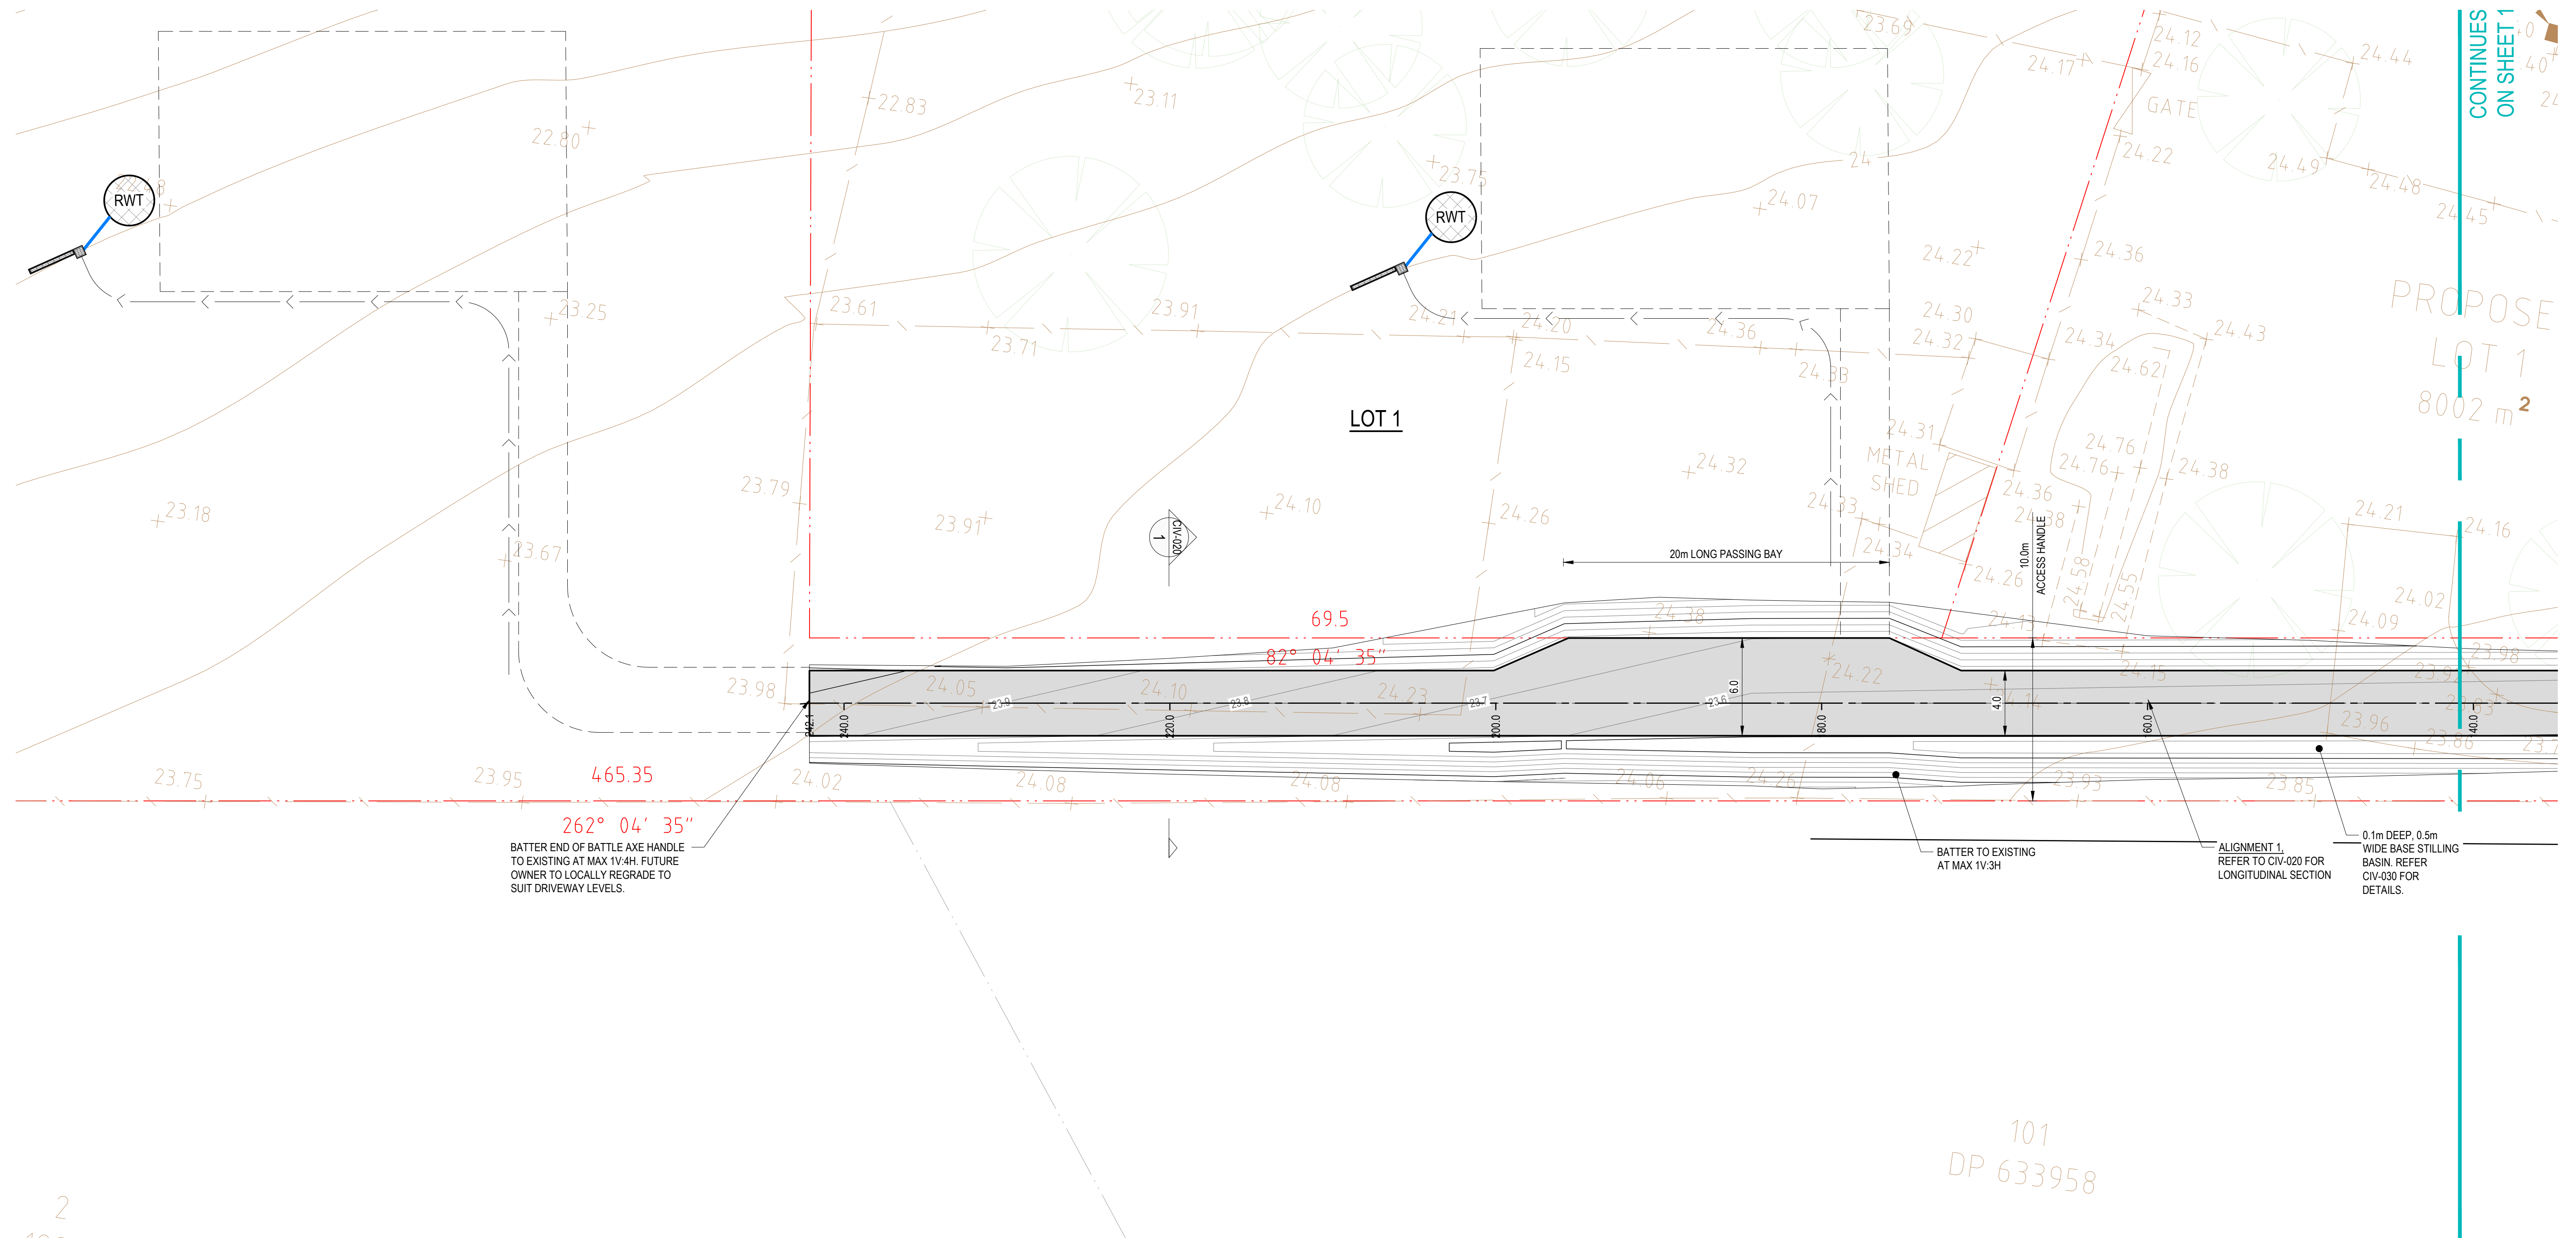

CIVIL WORKS PLAN

SCALE 1:200


REVISIONS	
-----------	--	--	



The diagram illustrates a water distribution network. At the top left, a source labeled "Rainwater Tank 15 kl (3 bed rural 100% reuse)" is connected to "Swale 6" via "Default Link #2". From "Swale 6", the flow continues to "Receiving 5" via "Default Link #3". At the top right, a source labeled "Road" is connected to "Swale 5" via "Default Link #4". From "Swale 5", the flow continues to "Receiving 5" via "Default Link #5". The receiving point "Receiving 5" is located at the bottom center of the diagram.

STORM EVENT	PRE-DEV PEAK DISCHARGE (m³/s)	POST-DEV PEAK DISCHARGE (m³/s)
1EY	0.247	0.247
10% AEP	1.05	1.04
1% AEP	2.40	2.37

SITE STORM EVENTS RUNOFF DATA - DRAINS (FUTURE RESIDENCES)		
STORM EVENT	PRE-DEV PEAK DISCHARGE (m³/s)	POST-DEV PEAK DISCHARGE (m³/s)
1EY	0.009	0.006
10% AEP	0.013	0.011
1% AEP	0.030	0.030

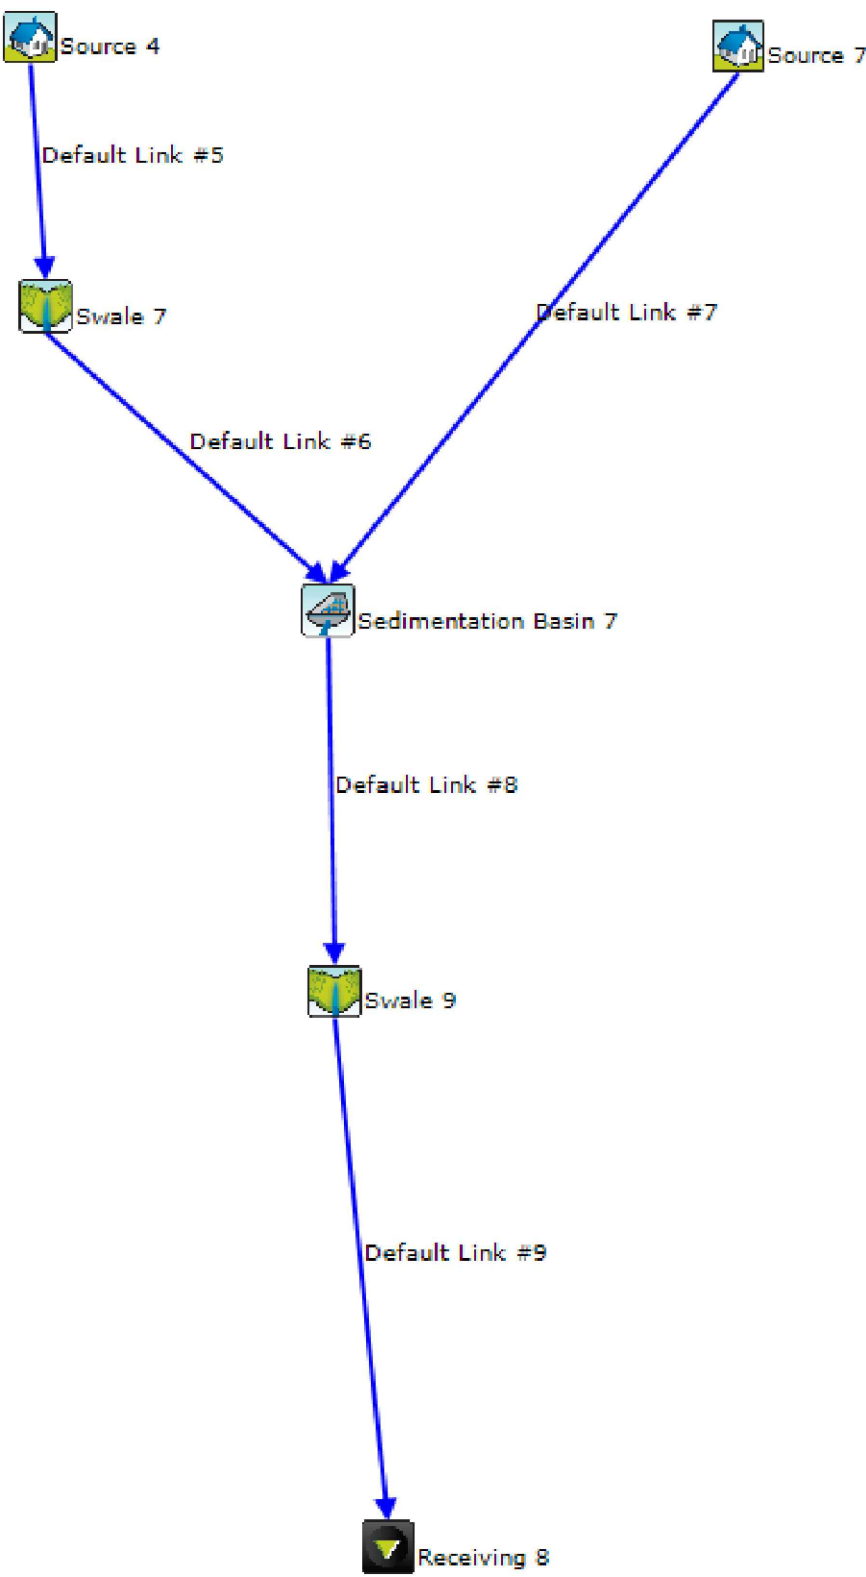

BATTLE AXE HANDLE MUSIC MODELING

- THE PROPOSED DEVELOPMENT INVOLVES A 1 INTO 3 LOT SUBDIVISION. THE EXISTING RESIDENCE IS PROPOSED TO REMAIN WITH ANOTHER 2 LOTS CREATED. THE EXISTING RESIDENCE ACCESS WILL REMAIN AND 2 PROPOSED NEW LOTS WILL HAVE ACCESS FROM THE PROPOSED ACCESS HANDLE.
- THE EXISTING SITE HAS A CREST WITHIN THE MIDDLE OF THE SITE. THE CATCHMENT IS SPLIT WITH A PORTION DRAINING TO THE MAPPED EXISTING WATER COURSE (BLUE LINE) AT THE REAR OF THE SITE AND THE REMAINDER DRAINING THROUGH THE SITE TOWARDS THE MARTINS CREEK ROAD RESERVE AND THE SOUTHERN BOUNDARY.
- THE PROPOSED DRIVEWAY WILL BE CUT INTO THE EXISTING SURFACE LEVELS AND WILL ALLOW THE UPSTREAM CATCHMENT TO SHEET FLOW OVER THE PROPOSED DRIVEWAY. STORMWATER FROM THE ACCESS DRIVEWAY WILL SHEET FLOW TO THE ADJACENT STILLING BASIN. THE STILLING BASIN WILL CAPTURE DRIVEWAY RUN OFF AND DISCHARGE WATER AS SHEET FLOW AND MAINTAIN EXISTING FLOW CONDITIONS. IT IS ASSUMED THAT ONGOING FUTURE MAINTENANCE. THIS WILL BE UNDERTAKEN BY THE FUTURE OWNERS WHO HAVE SHARED ACCESS OF THE BATTLE AXE HANDLE.
- THE DRIVEWAY WAS MODELED IN DRAINS TO ASSES THE IMPACT ON THE PEAK FLOWS LEAVING THE SITE. THE DRIVEWAY WAS MODELED AT THE BOTTOM OF THE CATCHMENT. DUE TO THE HIGH EARLY PEAK FLOW FROM THE DRIVEWAY RUNOFF THERE WAS NO OVERALL INCREASE IN PEAK FLOWS LEAVING THE SITE AND THEREFORE A FORMAL DETENTION FACILITY IS NOT REQUIRED FOR THE DRIVEWAY RUNOFF.
- THE PROPOSED STILLING BASIN AND A GRASS BUFFER WILL TREAT STORMWATER FLOWS TO MEET STRIPPING TARGETS FOR THE DRIVEWAY AREA.
- DURING STORM EVENTS ALL ROOF WATER FROM THE ASSUMED FUTURE RESIDENCES IS TO BE DIRECTED TO THE PROPOSED ONSITE RAINWATER TANK. RAINWATER TANKS WILL LIMIT PEAK FLOWS FOR THE ENTIRE LOT TO PRE-DEVELOPED PEAK FLOWS. TANKS HAVE BEEN SIZED FOR STORMWATER DETENTION AND AN ALLOWANCE FOR BASIX & OWNER REQUIREMENTS. TANKS WILL CONTRIBUTE TO THE TREATMENT OF ROOF WATER TO MEET STRIPPING TARGET LEVELS OF WATER QUALITY.
- OVERFLOW FROM THE RAINWATER TANK WILL BE DIRECTED TO A NEARBY SURFACE INLET PIT WITH A GRATED DRAIN ACTING AS THE OVERFLOW POINT. THE GRATED DRAIN OVERFLOW WILL DISCHARGE FLOWS TO SURFACE AS SHEET FLOW WITH OVERFLOWS BEING POLISHED BY GRASS BUFFERS.
- LOT 1 DISCHARGE WILL REMAIN AND IS ASSUMED TO DISCHARGE TO MARTINS CREEK ROAD, ROAD RESERVE. THE PROPOSED NEW LOTS WILL DISCHARGE STORMWATER RUNOFF AS SHEET FLOW TOWARDS THE BLUE LINE AT THE REAR OF THE SITE AND WILL ACT AS THE LEGAL DISCHARGE POINT.
- FUTURE DRIVEWAYS WILL BE COLLECTED IN GRASS LINES SWALES WHICH WILL POLISH STORMWATER RUNOFF.
- THE COMBINATION OF SWALES, GRASS BUFFERS AND RAINWATER TANKS WILL PROVIDE WATER QUALITY TREATMENT DEVICES THAT ACHIEVE WATER QUALITY STRIPPING TARGETS.

REVISIONS							This drawing is not approved for construction unless signed. 	 260 MAITLAND ROAD, MAYFIELD PO BOX 4105 KOTARA EAST 2305 P: (02) 4040 0580 E: hello@drbengineering.com.au ABN 64 625 755 482	CLIENT PAUL JAKES	PROJECT SUBDIVISION 405 MARTINS CREEK ROAD PATERSON, NSW 2421	DRAWING STATUS	SHEET SIZE	
	DEVELOPMENT APPLICATION		A1										
	SCALE 1:20 (A1) 		DRAWN										
	PROJECT REF No.		REVISION										
	232976		B										
REV		DATE	DRN	CHK	APP	DRAWING STATUS	DRAWING No.		CIV-030				
B		07/12/23	CT	CS	JT	ISSUED FOR DEVELOPMENT APPLICATION	232976		CIV-030				
A		23/11/23	CT	CS	JT	ISSUED FOR DEVELOPMENT APPLICATION	232976		CIV-030				
COPYRIGHT		This drawing and the information provided shall remain the property of DRB Consulting Engineers Pty Ltd (DRB) and may not be used, copied or reproduced, in whole or part, for any purpose other than that for which it was supplied without the prior consent of DRB. This drawing has been produced in colour and may be incomplete if printed/copied in black & white. All dimensions to be verified on-site before commencing work.											