


OLD CASTLEREAGH ROAD

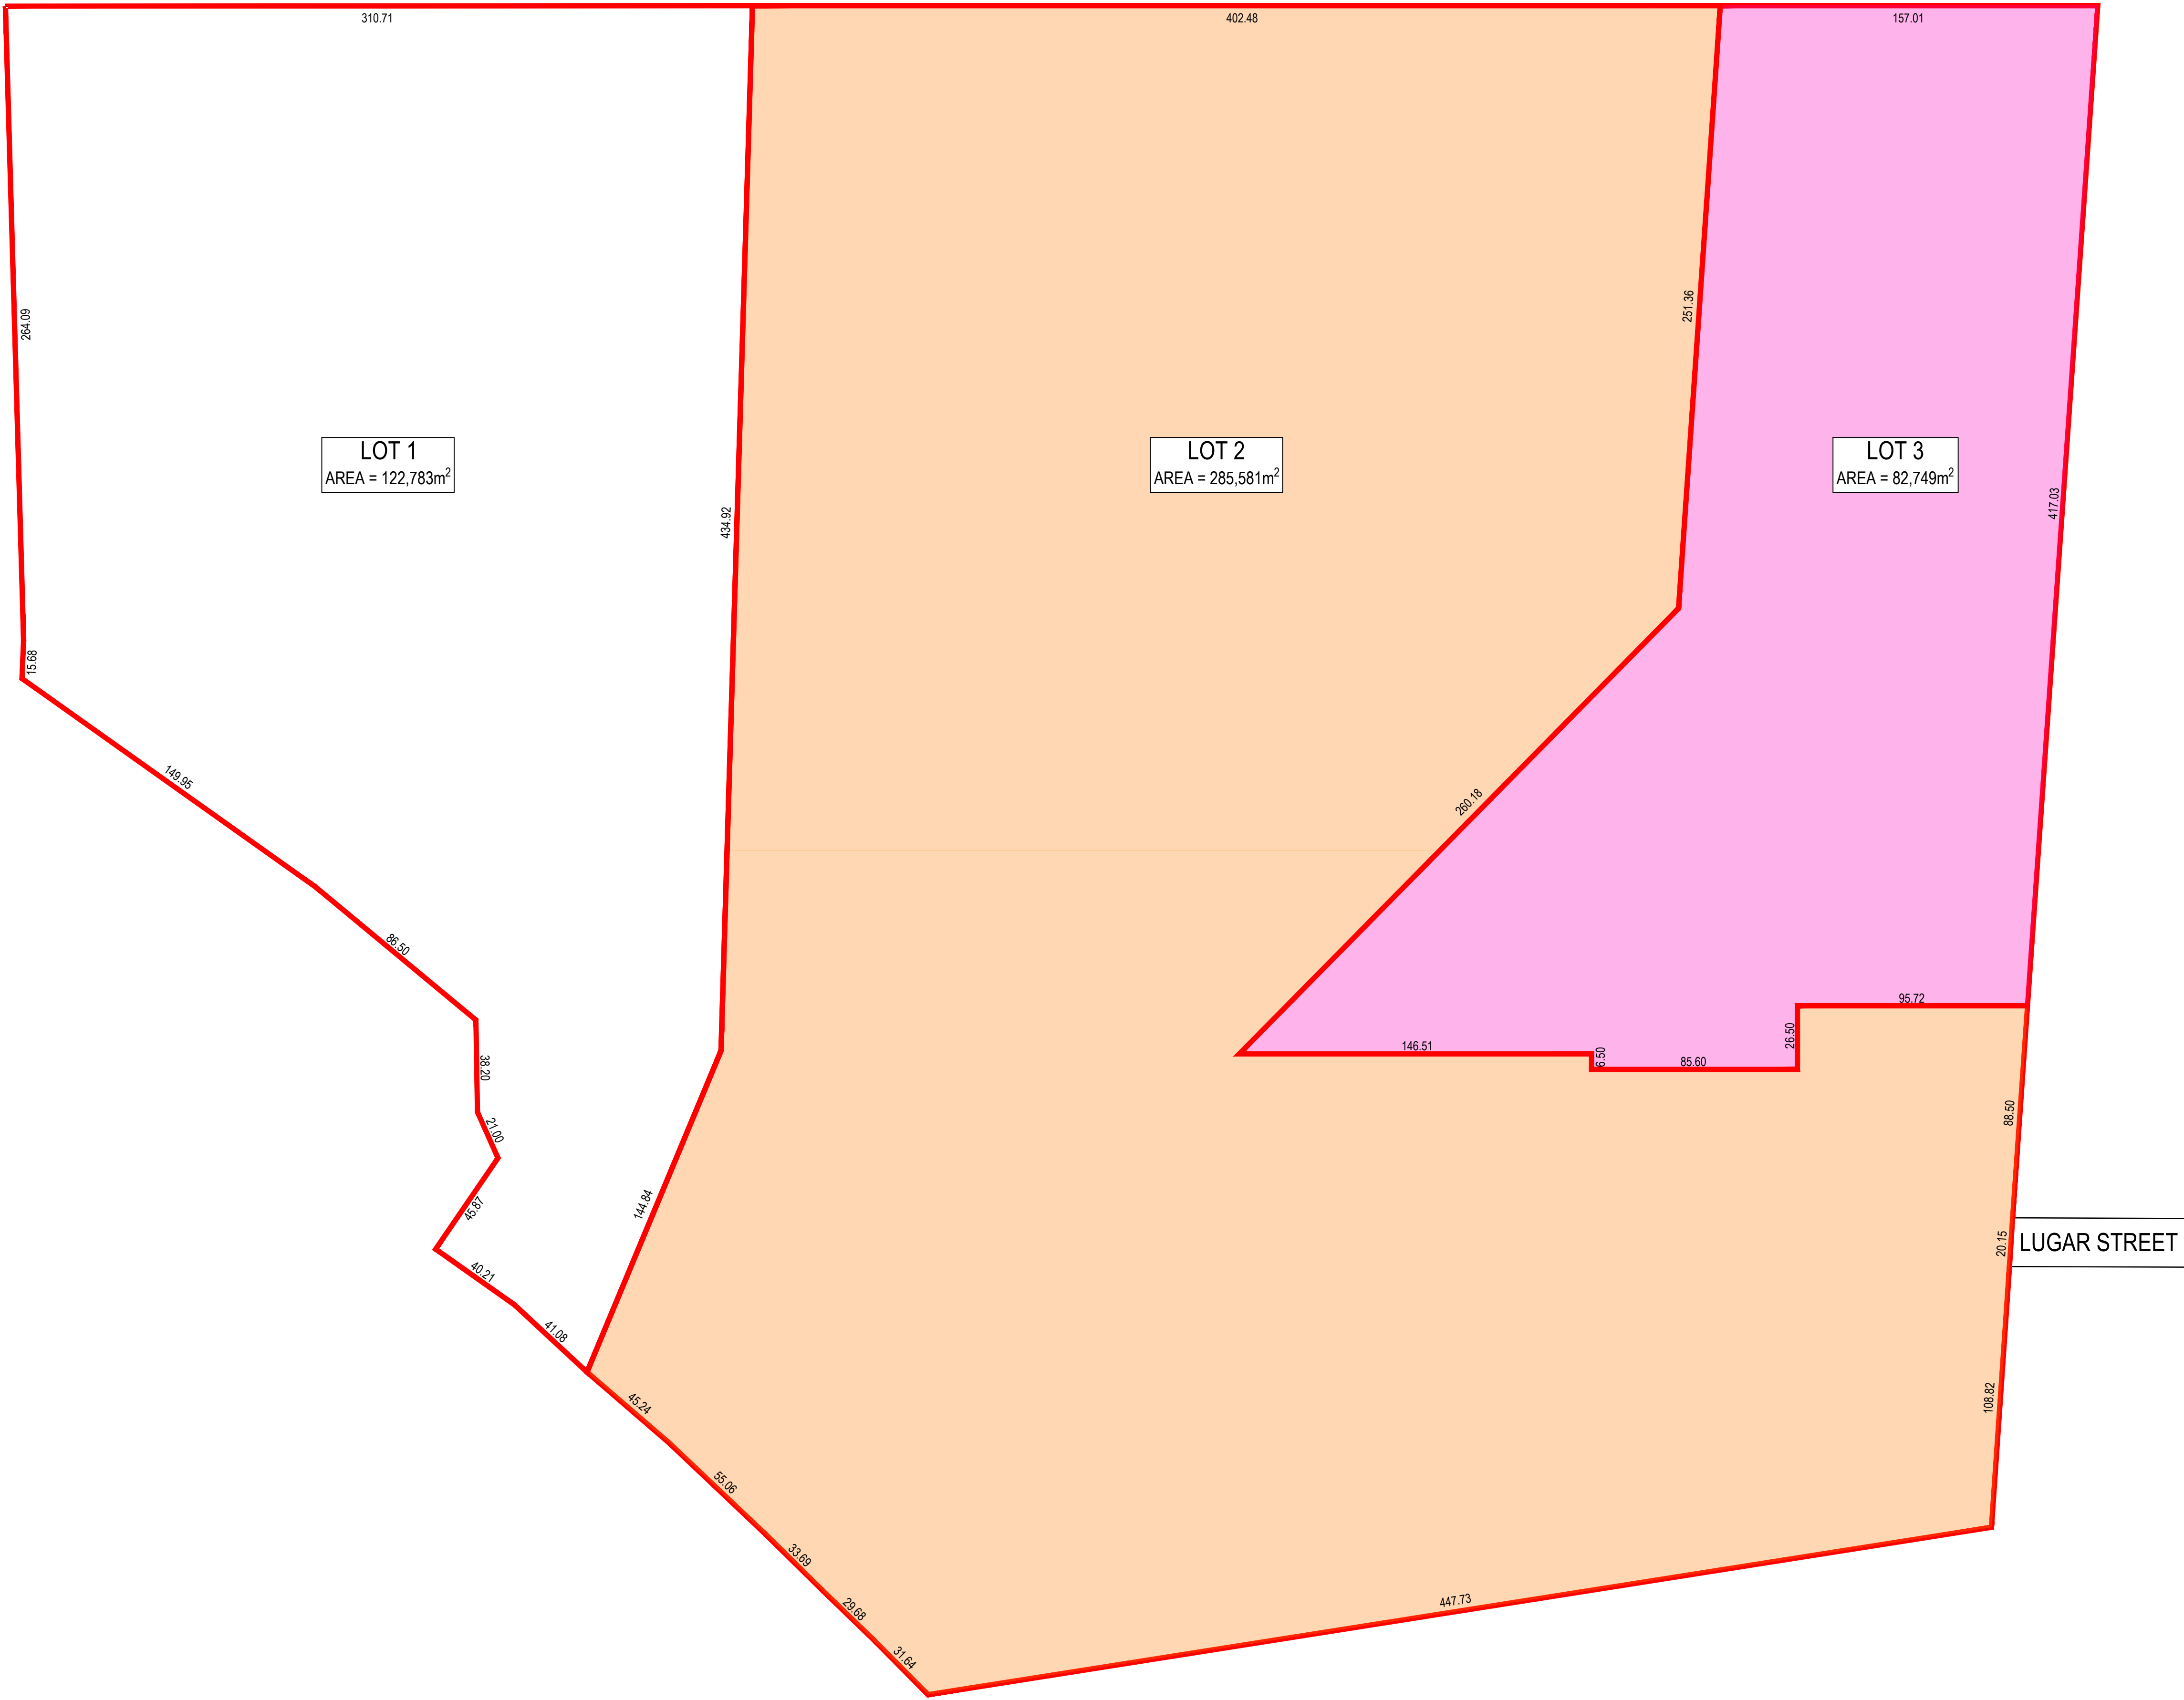

EXISTING LOT AREAS			
LOT 1 AREA (m ²)	LOT 2 AREA (m ²)	LOT 3 AREA (m ²)	TOTAL AREA (m ²)
122,783	184,332	183,998	491,113


ADJUSTED LOT AREAS			
LOT 1 AREA (m ²)	LOT 2 AREA (m ²)	LOT 3 AREA (m ²)	TOTAL AREA (m ²)
122,783	285,581	82,749	491,113

2	28/11/2023	ISSUED FOR INFORMATION		MDH	SHH	MKH
1	27/11/2023	ISSUED FOR INFORMATION		MDH	SHH	MKH
REV.	DATE	DESCRIPTION		DRN.	DES.	VERIF.
						APPD.

Client

 **NEPEAN
BUSINESS
PARK**

Scale
0 50 100 150m
SCALE 1:1500 @A1

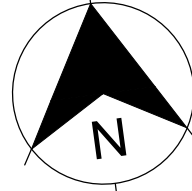North


The copyright of this drawing remains with Enspire Solutions Pty Ltd and must not be copied wholly or in part without the permission of Enspire Solutions Pty Ltd.



Enspire Solutions Pty Ltd
Level 4, 153 Walker Street, North Sydney NSW 2060
ABN: 71 624 801 690
Phone: 02 9922 6135

Project
NEPEAN BUSINESS PARK
PENRITH

Title
LOT 2 AND LOT 3 BDY ADJUSTMENT

Scale
1:1500
Date
27/11/2023
Size
A1
Datum
MGA94

Status
FOR INFORMATION ONLY
NOT TO BE USED FOR CONSTRUCTION

Project Number/Drawing Number
SK0066-200044-00

Revision
2