


A1

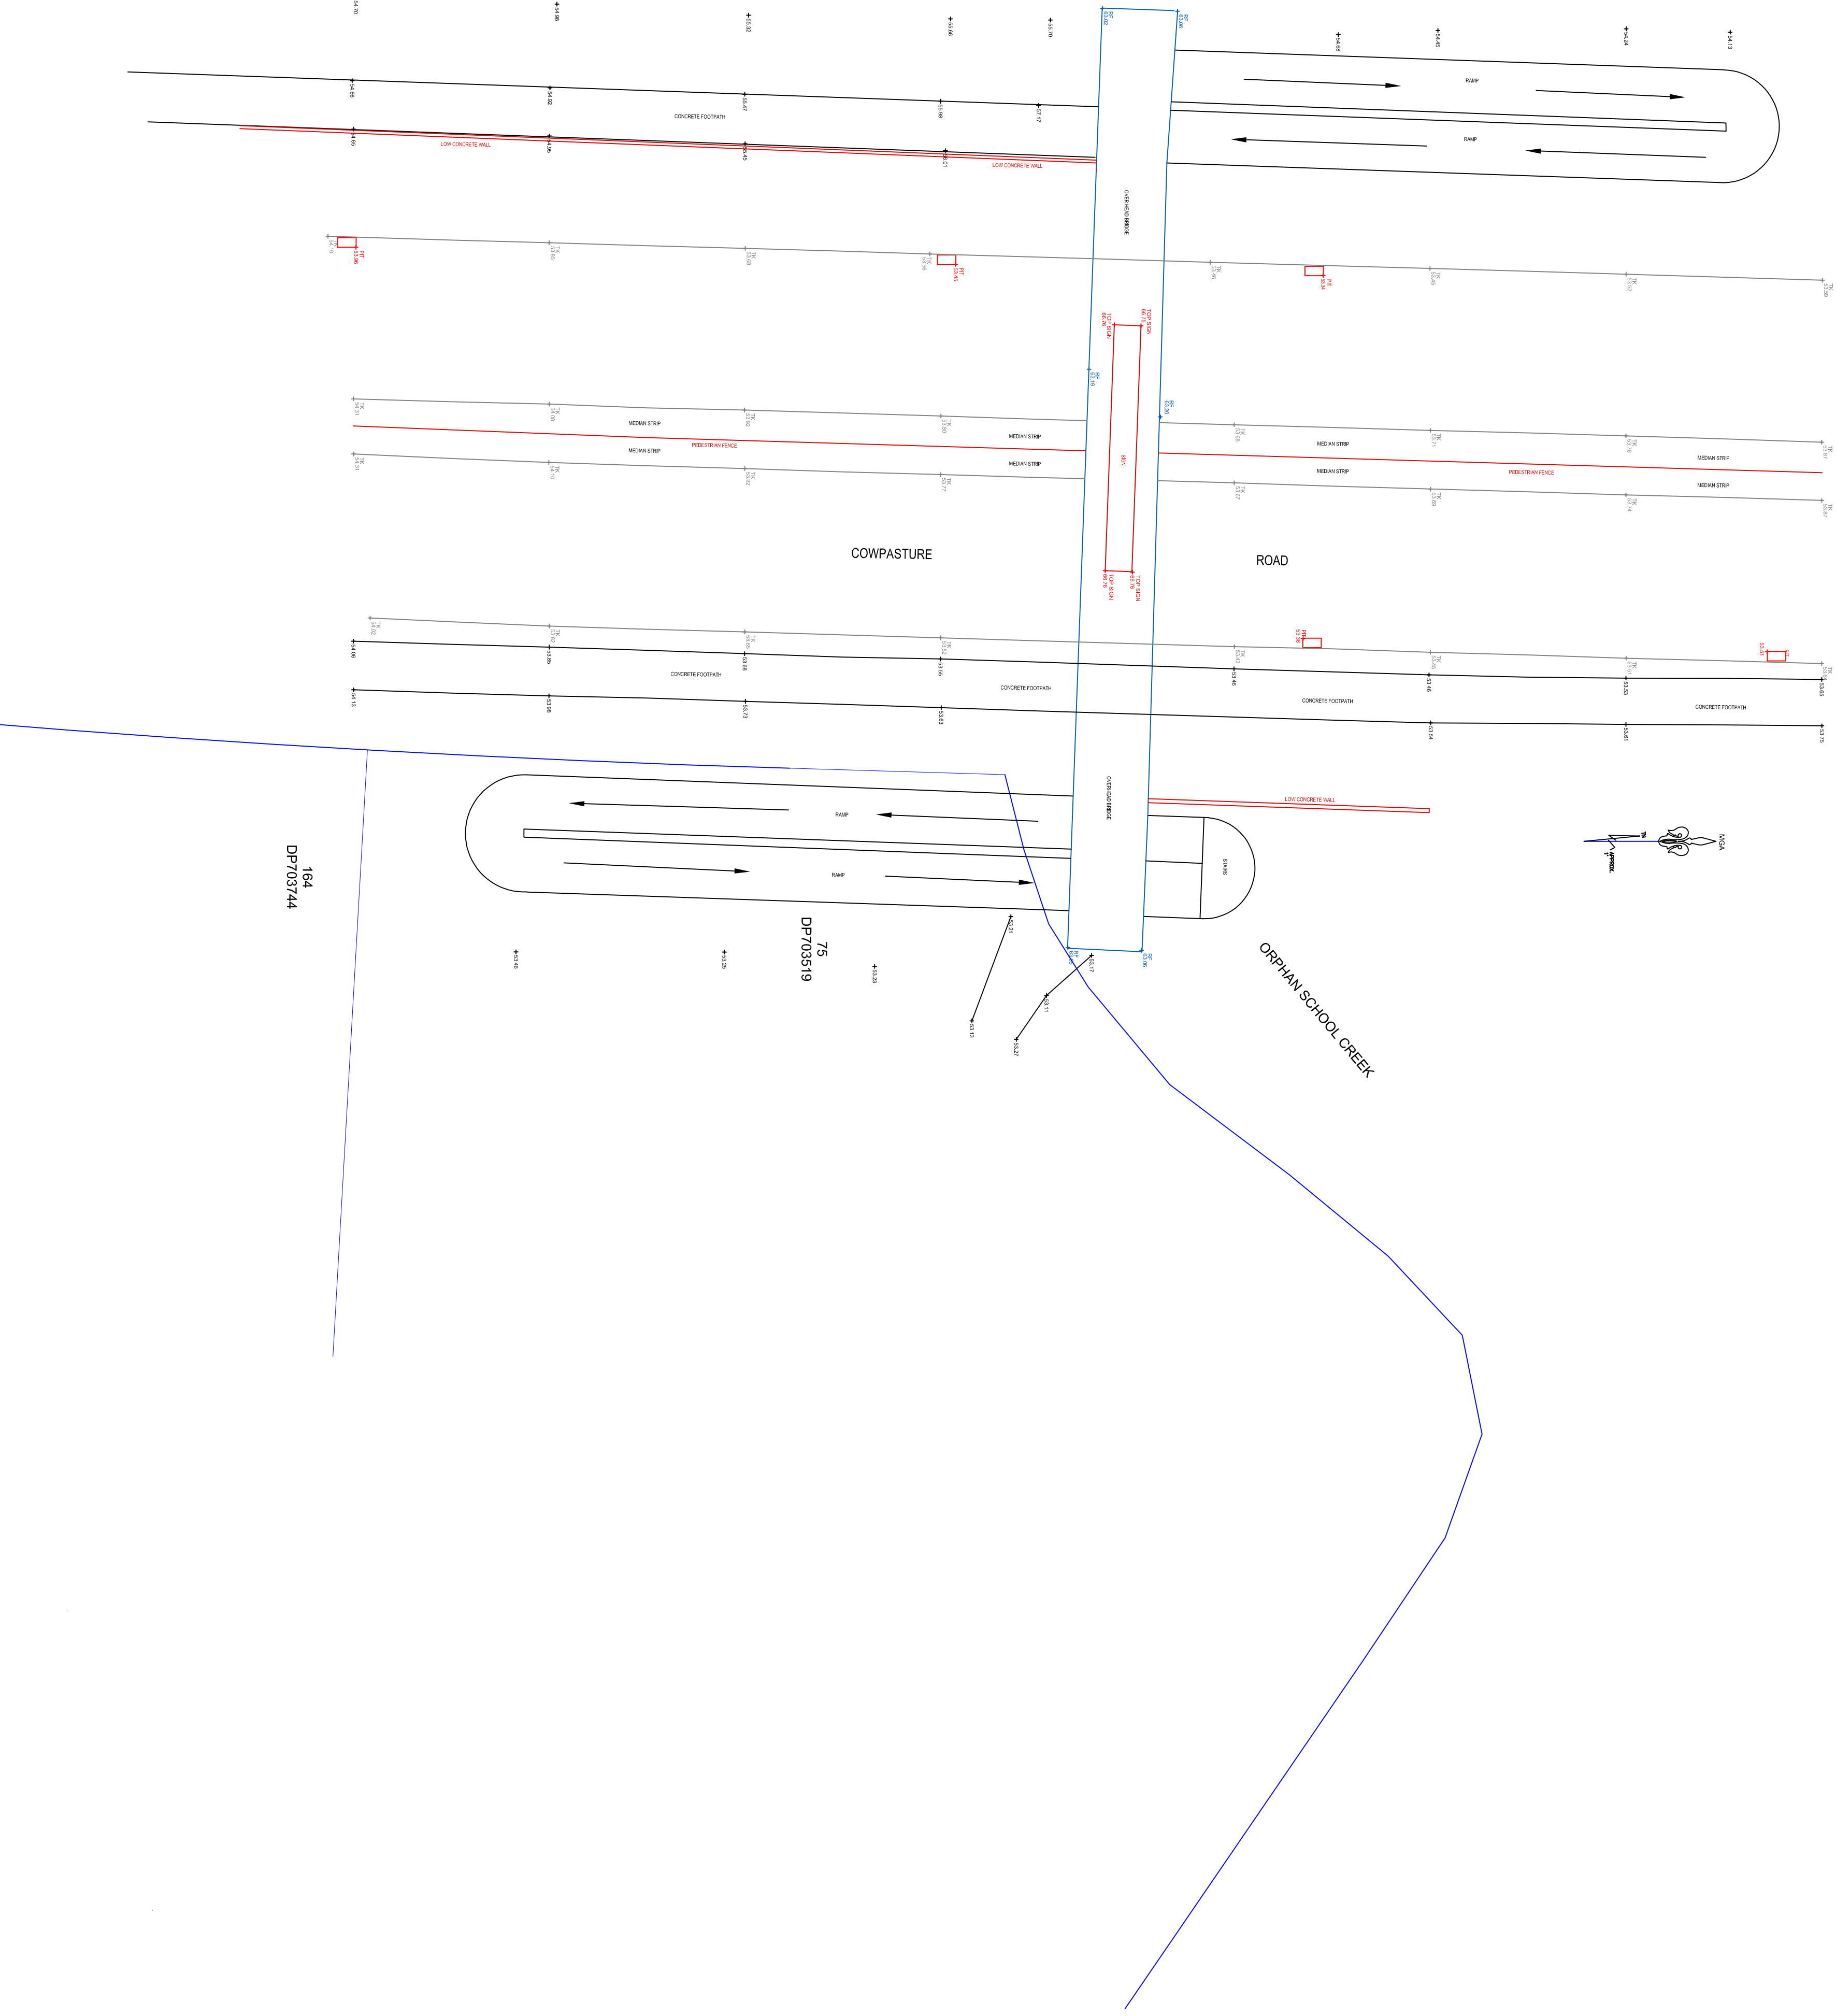

LEGEND

RF - TOP OF ROOF
TK - TOP KERB

166
DP703688

4
DP36879

164
DP703744

75
DP703519

NOTES :

- * BOUNDARIES HAVE BEEN DEFINED BY SURVEY.
- * VISIBLE, ACCESSIBLE SERVICES ONLY HAVE BEEN LOCATED. THIS PLAN DOES NOT PURPORT TO SHOW UNDERGROUND SERVICES.
- * EXISTENCE OF SERVICES MUST BE VERIFIED BY CONTACTING DIA1 BEFORE YOU DIG (DIA1) 1100.COM.AU
- * CRITICAL SERVICES MUST BE EXPOSED AND LOCATED
- * REFER TO FACE OF PLAN FOR SUBJECT TITLE NOTATIONS.
- * THIS TITLEBLOCK IS AN INTEGRAL PART OF THIS DRAWING AND SHOULD NOT BE REMOVED.

REFERENCE SYSTEM: GDA 2020

© PROJECT SURVEYORS - 2023
REPRODUCTION WITHOUT WRITTEN
APPROVAL IS STRICTLY PROHIBITED

CLIENT: COH1 MEDIA
PLAN OF: PART OF COWPASTURE RD,
BOSSLEY PARK

SCALE 1:200

BELLA VISTA

PROJECT SURVEYORS

Professional | Innovative... Results.

GDA 2020

SCIMS SURVEY MARK

BEFORE YOU DIG
www.digda.com.au

REV	AMENDMENTS	DATE

SHOWING: GENERAL DETAIL AND
SITE LEVELS
PURPOSE: DA APPLICATION
COUNCIL SUBMISSION

JOB REF. : 5593
DRAWING No. 5593-DETAIL-1
SURVEYOR: PHILIP K & CHRIS T
CHECKED: NATHAN WILLIGAN
DATE: 2 NOVEMBER 2023
DATUM: A.H.D.
ORIGIN: SSM 149477 RL 56.09

PO Box 7419
BAULKHAM HILLS NSW 2153
SUITE 405, LEVEL 4
14 LEXINGTON DRIVE
BELLA VISTA NSW 2153
PHONE : 9056 1900
email: office@projectsurveyors.com.au
www.projectsurveyors.com.au
ABN 20 068 433 374

