

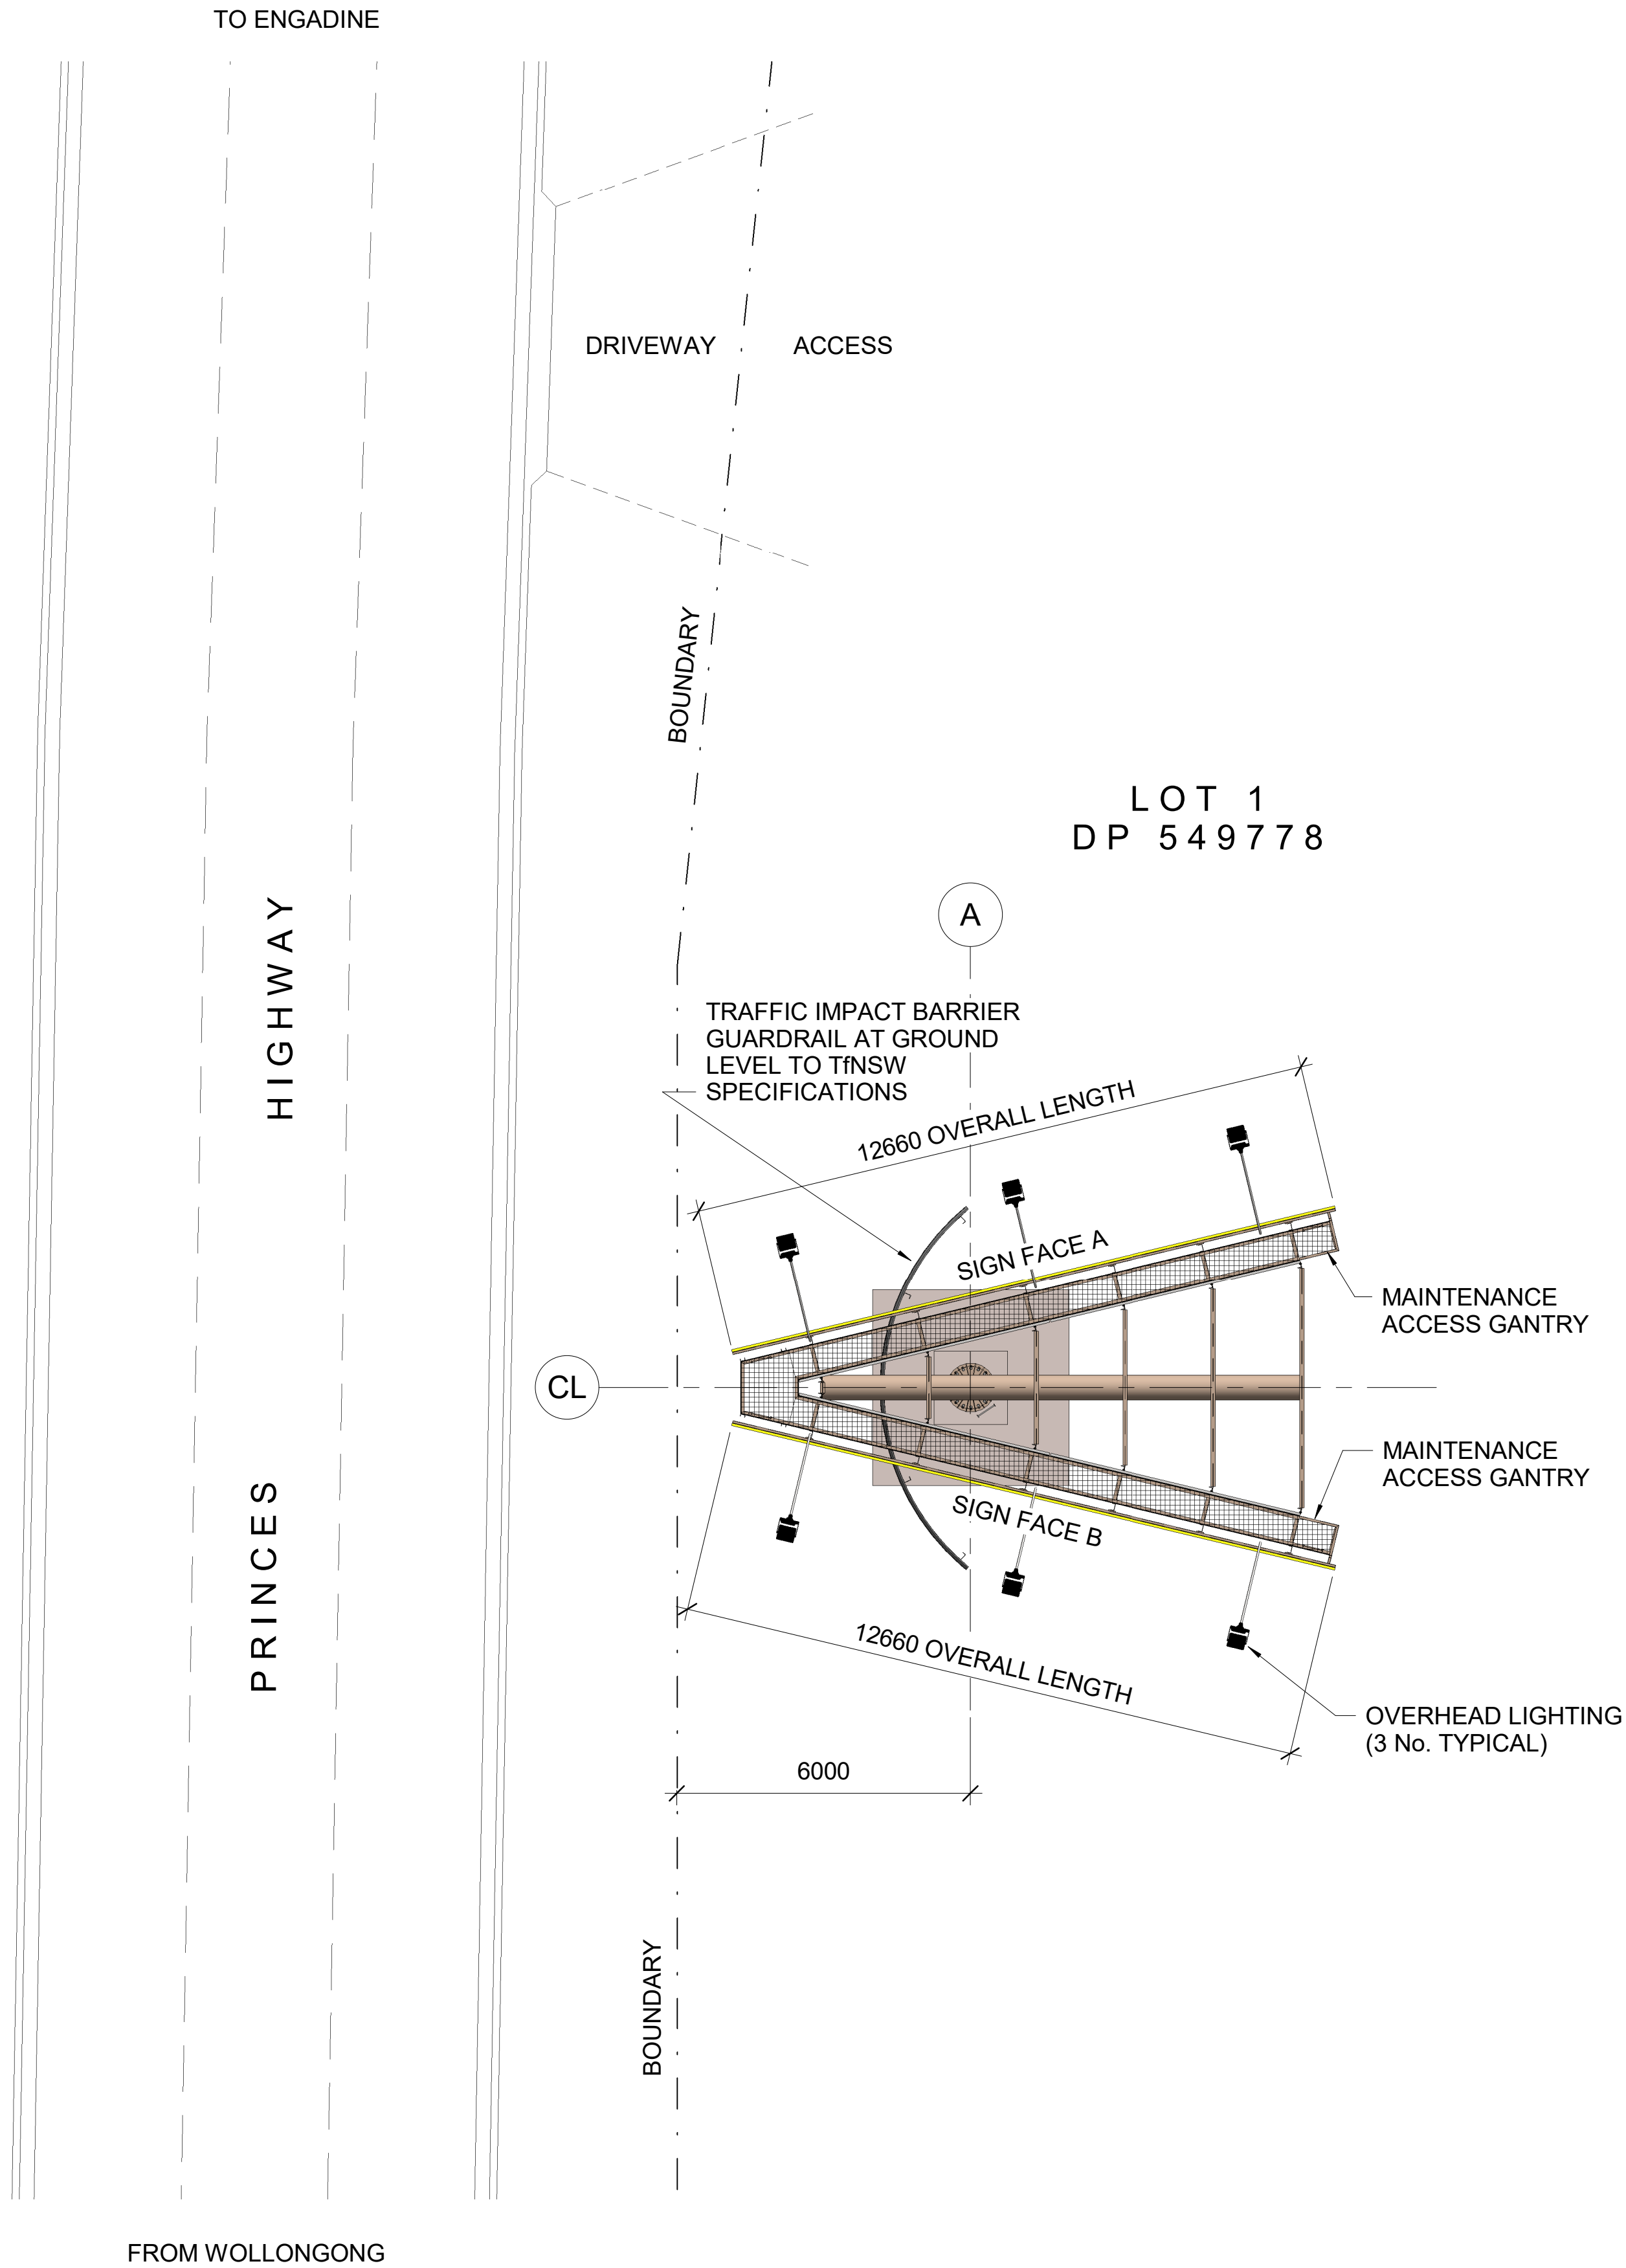


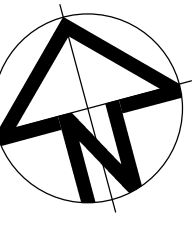

EXISTING ADVERTISING SIGNAGE PLAN
SCALE 1 : 100

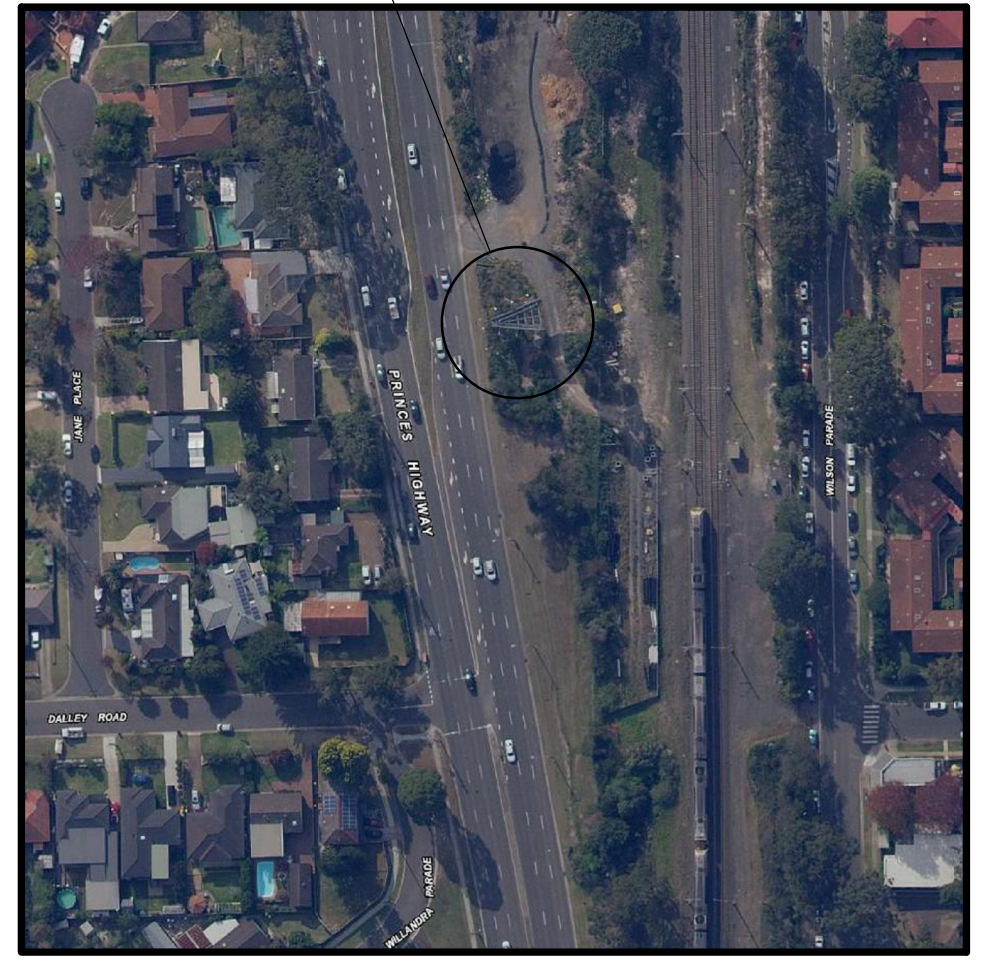

ADVERTISING SIGNAGE
LOCATION

LOCALITY PLAN
NOT TO SCALE

NOTES


1. SCALES AS SHOWN.
2. DIMENSIONS SHOWN ARE IN MILLIMETRES.

1	21/07/23	ISSUED FOR INFORMATION							
ISSUE	DATE	REVISION					PREP	CHECK	AUTH
TRANSPORT FOR NEW SOUTH WALES									
A1 PRINCES HIGHWAY					SUTHERLAND SHIRE COUNCIL				
EXISTING ADVERTISING SIGNAGE									
PRINCES HIGHWAY									
HEATHCOTE									
GENERAL ARRANGEMENT - SHEET 1									
 ARCADIS ARCADIS AUSTRALIA PACIFIC PTY LIMITED Level 16, 580 George Street, Sydney NSW 2000 Tel: +61 (0)2 8907 9000					 NSW GOVERNMENT  Transport for NSW				
PREPARED		CHECKED			REGISTRATION No OF PLANS				
DESIGN _ CS _		_ _ _ _ _			DS2023/000788				
DRAWING _ CS _		_ _ _ _ _			RTA BRIDGE NUMBER			-	
APPROVED		DESIGN QA RECORDS			ISSUE STATUS:			PRELIMINARY	
_ _ _ _ _		DIRECTOR			SHEET No			DA.01	
								ISSUE 1	



oOh!Media
Level 2, 73 Miller Street
North Sydney NSW 2060
Tel: +61 (0)2 9927 9555

- NOTES**
- 1. SCALES AS SHOWN.
 - 2. DIMENSIONS SHOWN ARE IN MILLIMETRES.

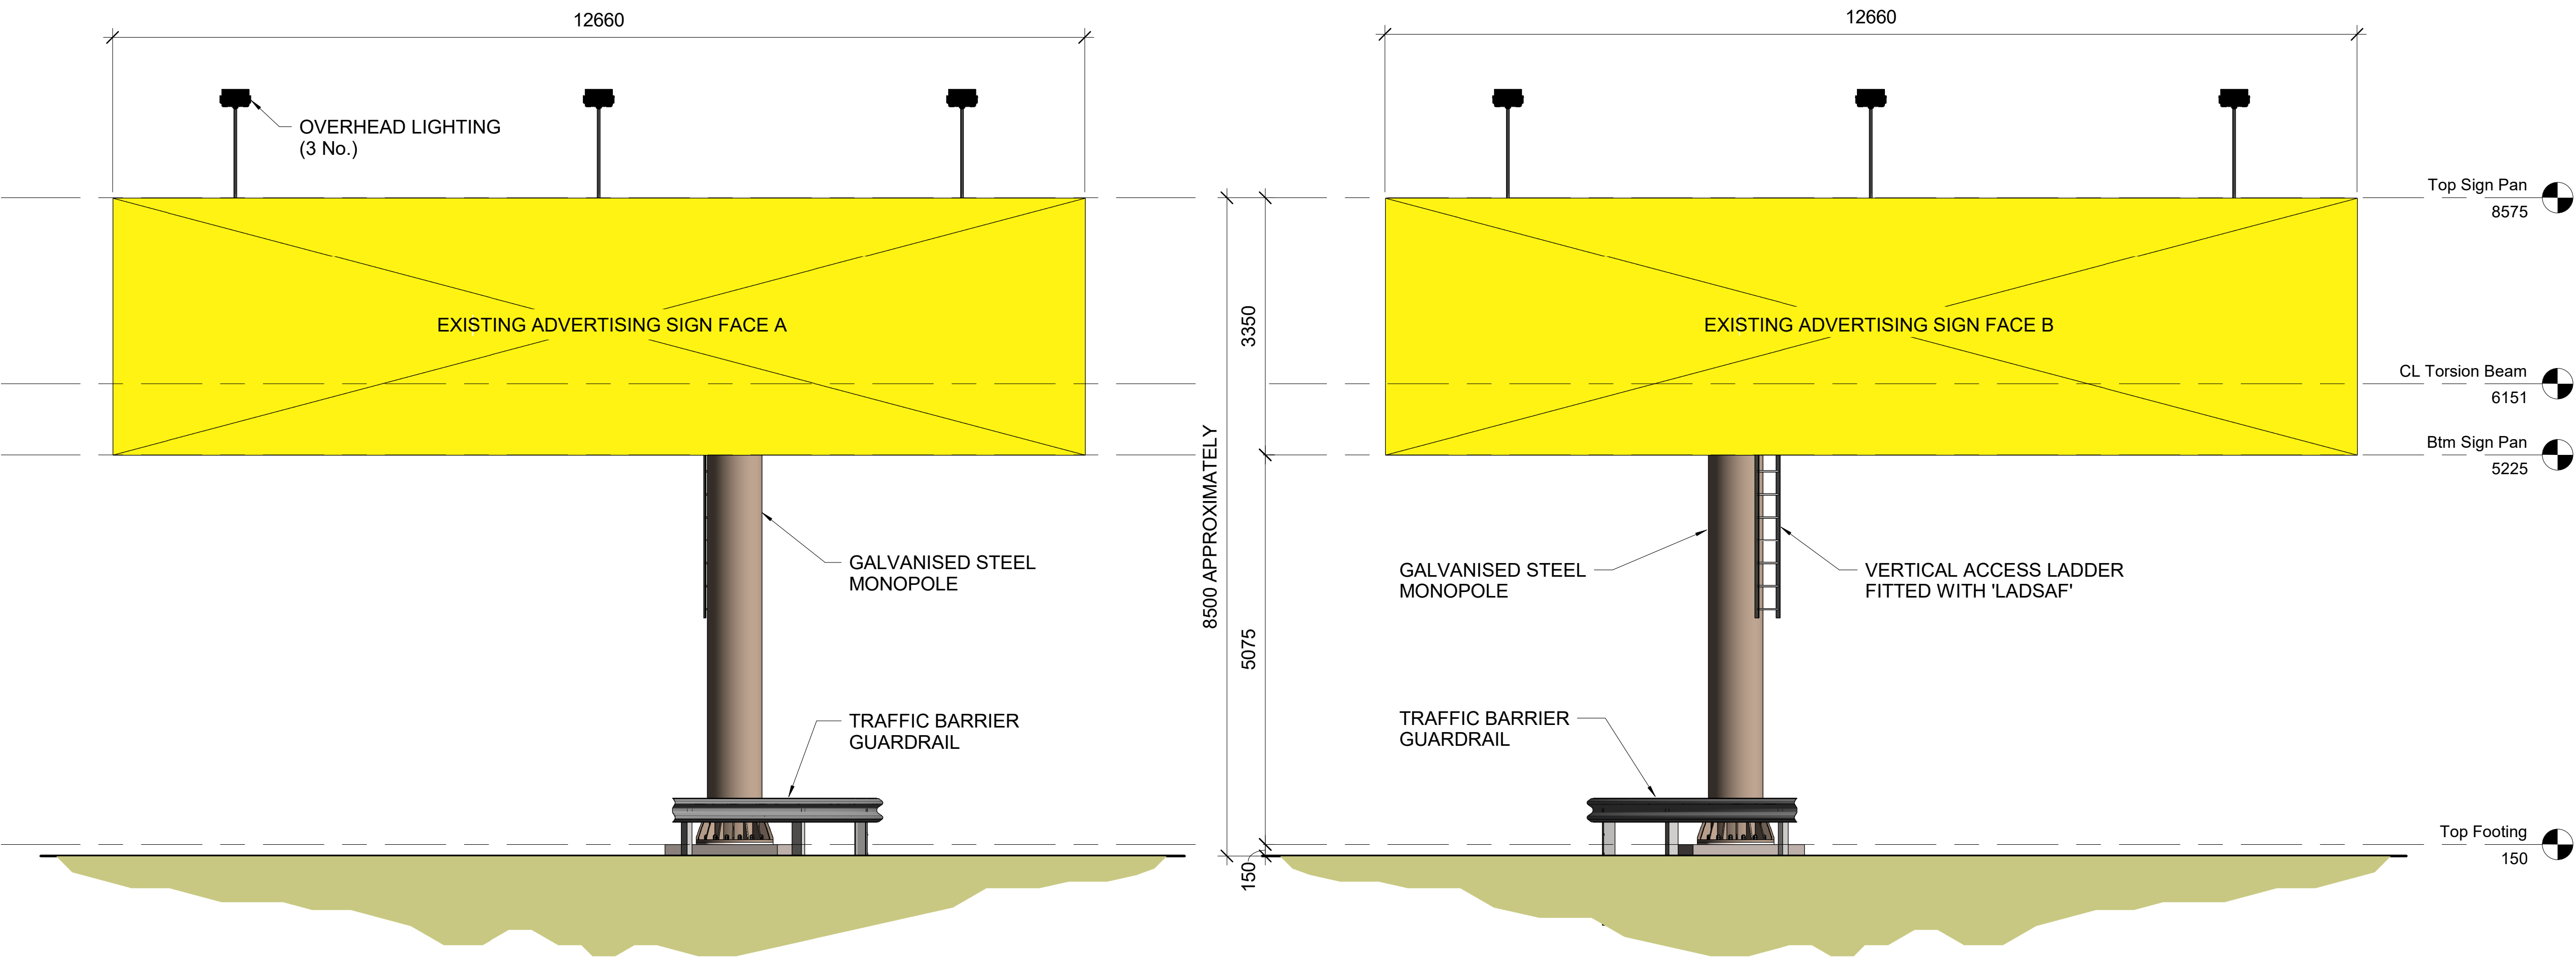

EXISTING ADVERTISING SIGN FACE A ELEVATION
SCALE 1 : 50

EXISTING ADVERTISING SIGN FACE B ELEVATION
SCALE 1 : 50

1	21/07/23	ISSUED FOR INFORMATION								
ISSUE	DATE	REVISION					PREP	CHECK	AUTH	
TRANSPORT FOR NEW SOUTH WALES										
A1 PRINCES HIGHWAY					SUTHERLAND SHIRE COUNCIL					
EXISTING ADVERTISING SIGNAGE										
PRINCES HIGHWAY										
HEATHCOTE										
GENERAL ARRANGEMENT - SHEET 2										
 ARCADIS ARCADIS AUSTRALIA PACIFIC PTY LIMITED Level 16, 580 George Street, Sydney NSW 2000 Tel: +61 (0)2 8907 9000					 NSW GOVERNMENT					 Transport for NSW
PREPARED		CHECKED			REGISTRATION No OF PLANS					
DESIGN _ CS _		_ _ _ _ _			DS2023/000788					
DRAWING _ CS _		_ _ _ _ _			RTA BRIDGE NUMBER			-		
APPROVED		DESIGN QA RECORDS			ISSUE STATUS:			PRELIMINARY		
_ _ _ _ _		_ _ _ _ _			SHEET No			DA.02	ISSUE 1	
		DIRECTOR								




oOh!Media

Level 2, 73 Miller Street


North Sydney NSW 2060

Tel:

+61 (0)2 9927 9555

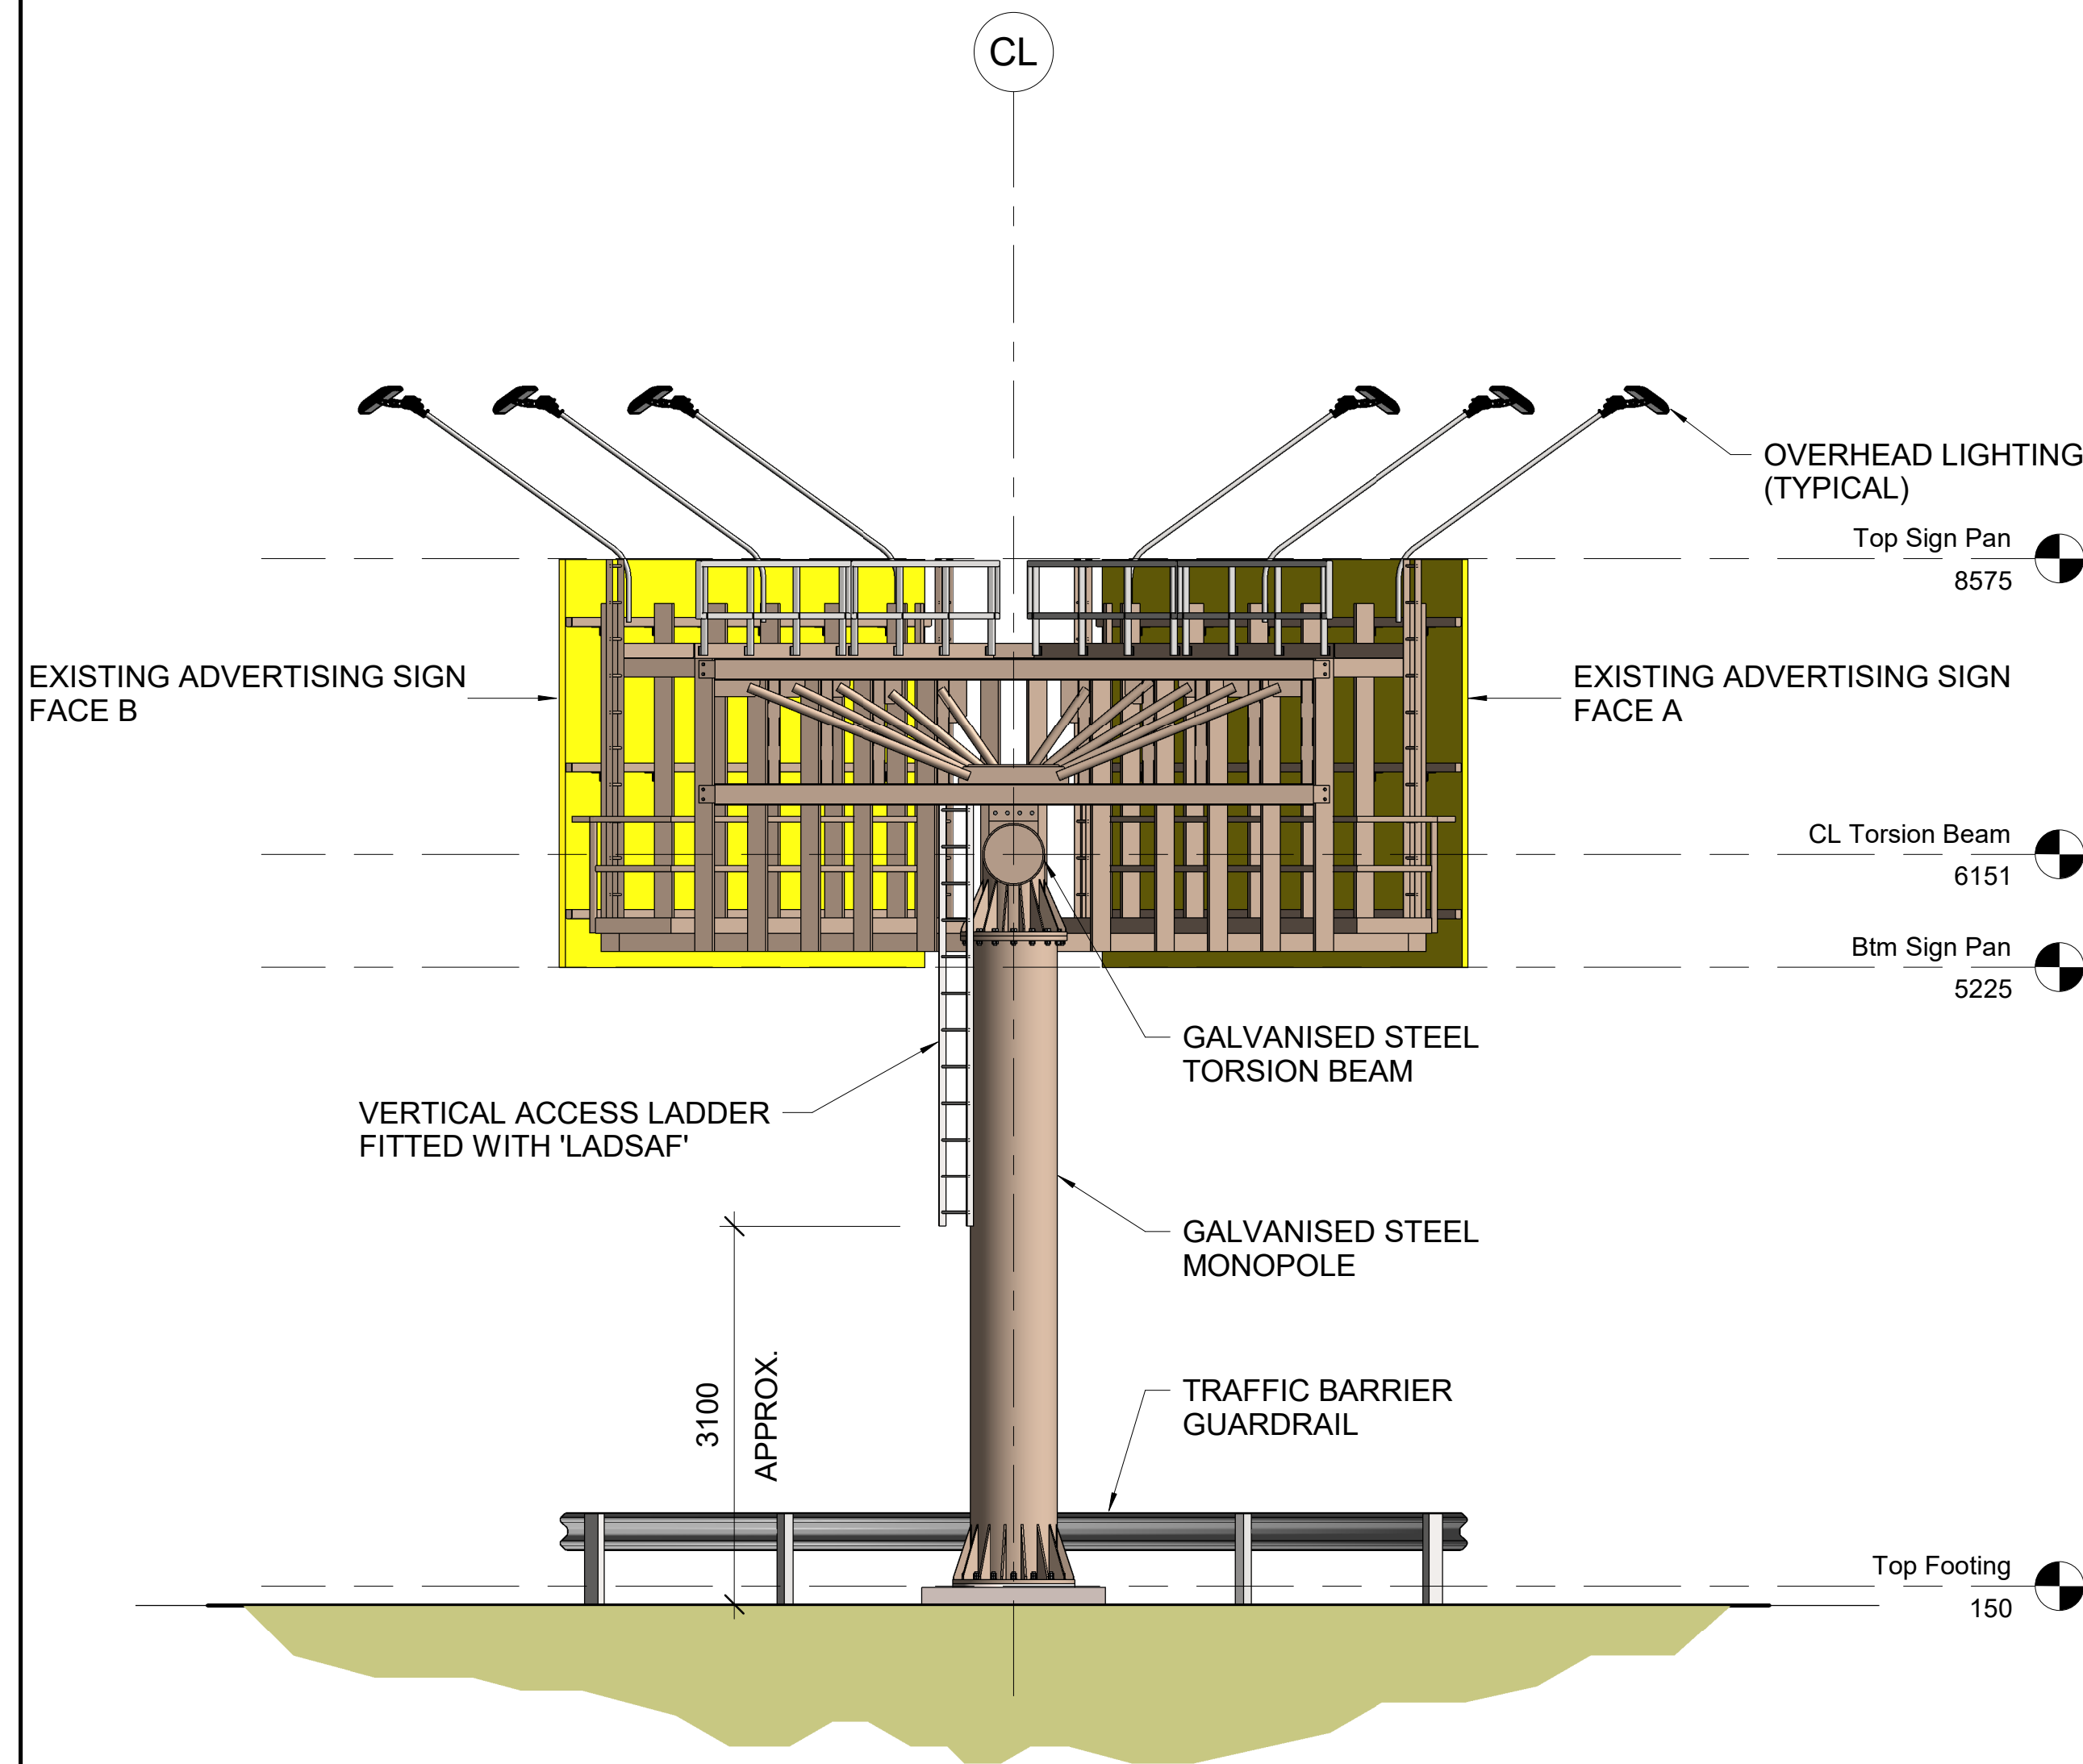

EXISTING ADVERTISING STRUCTURE END ELEVATION
SCALE 1 : 50

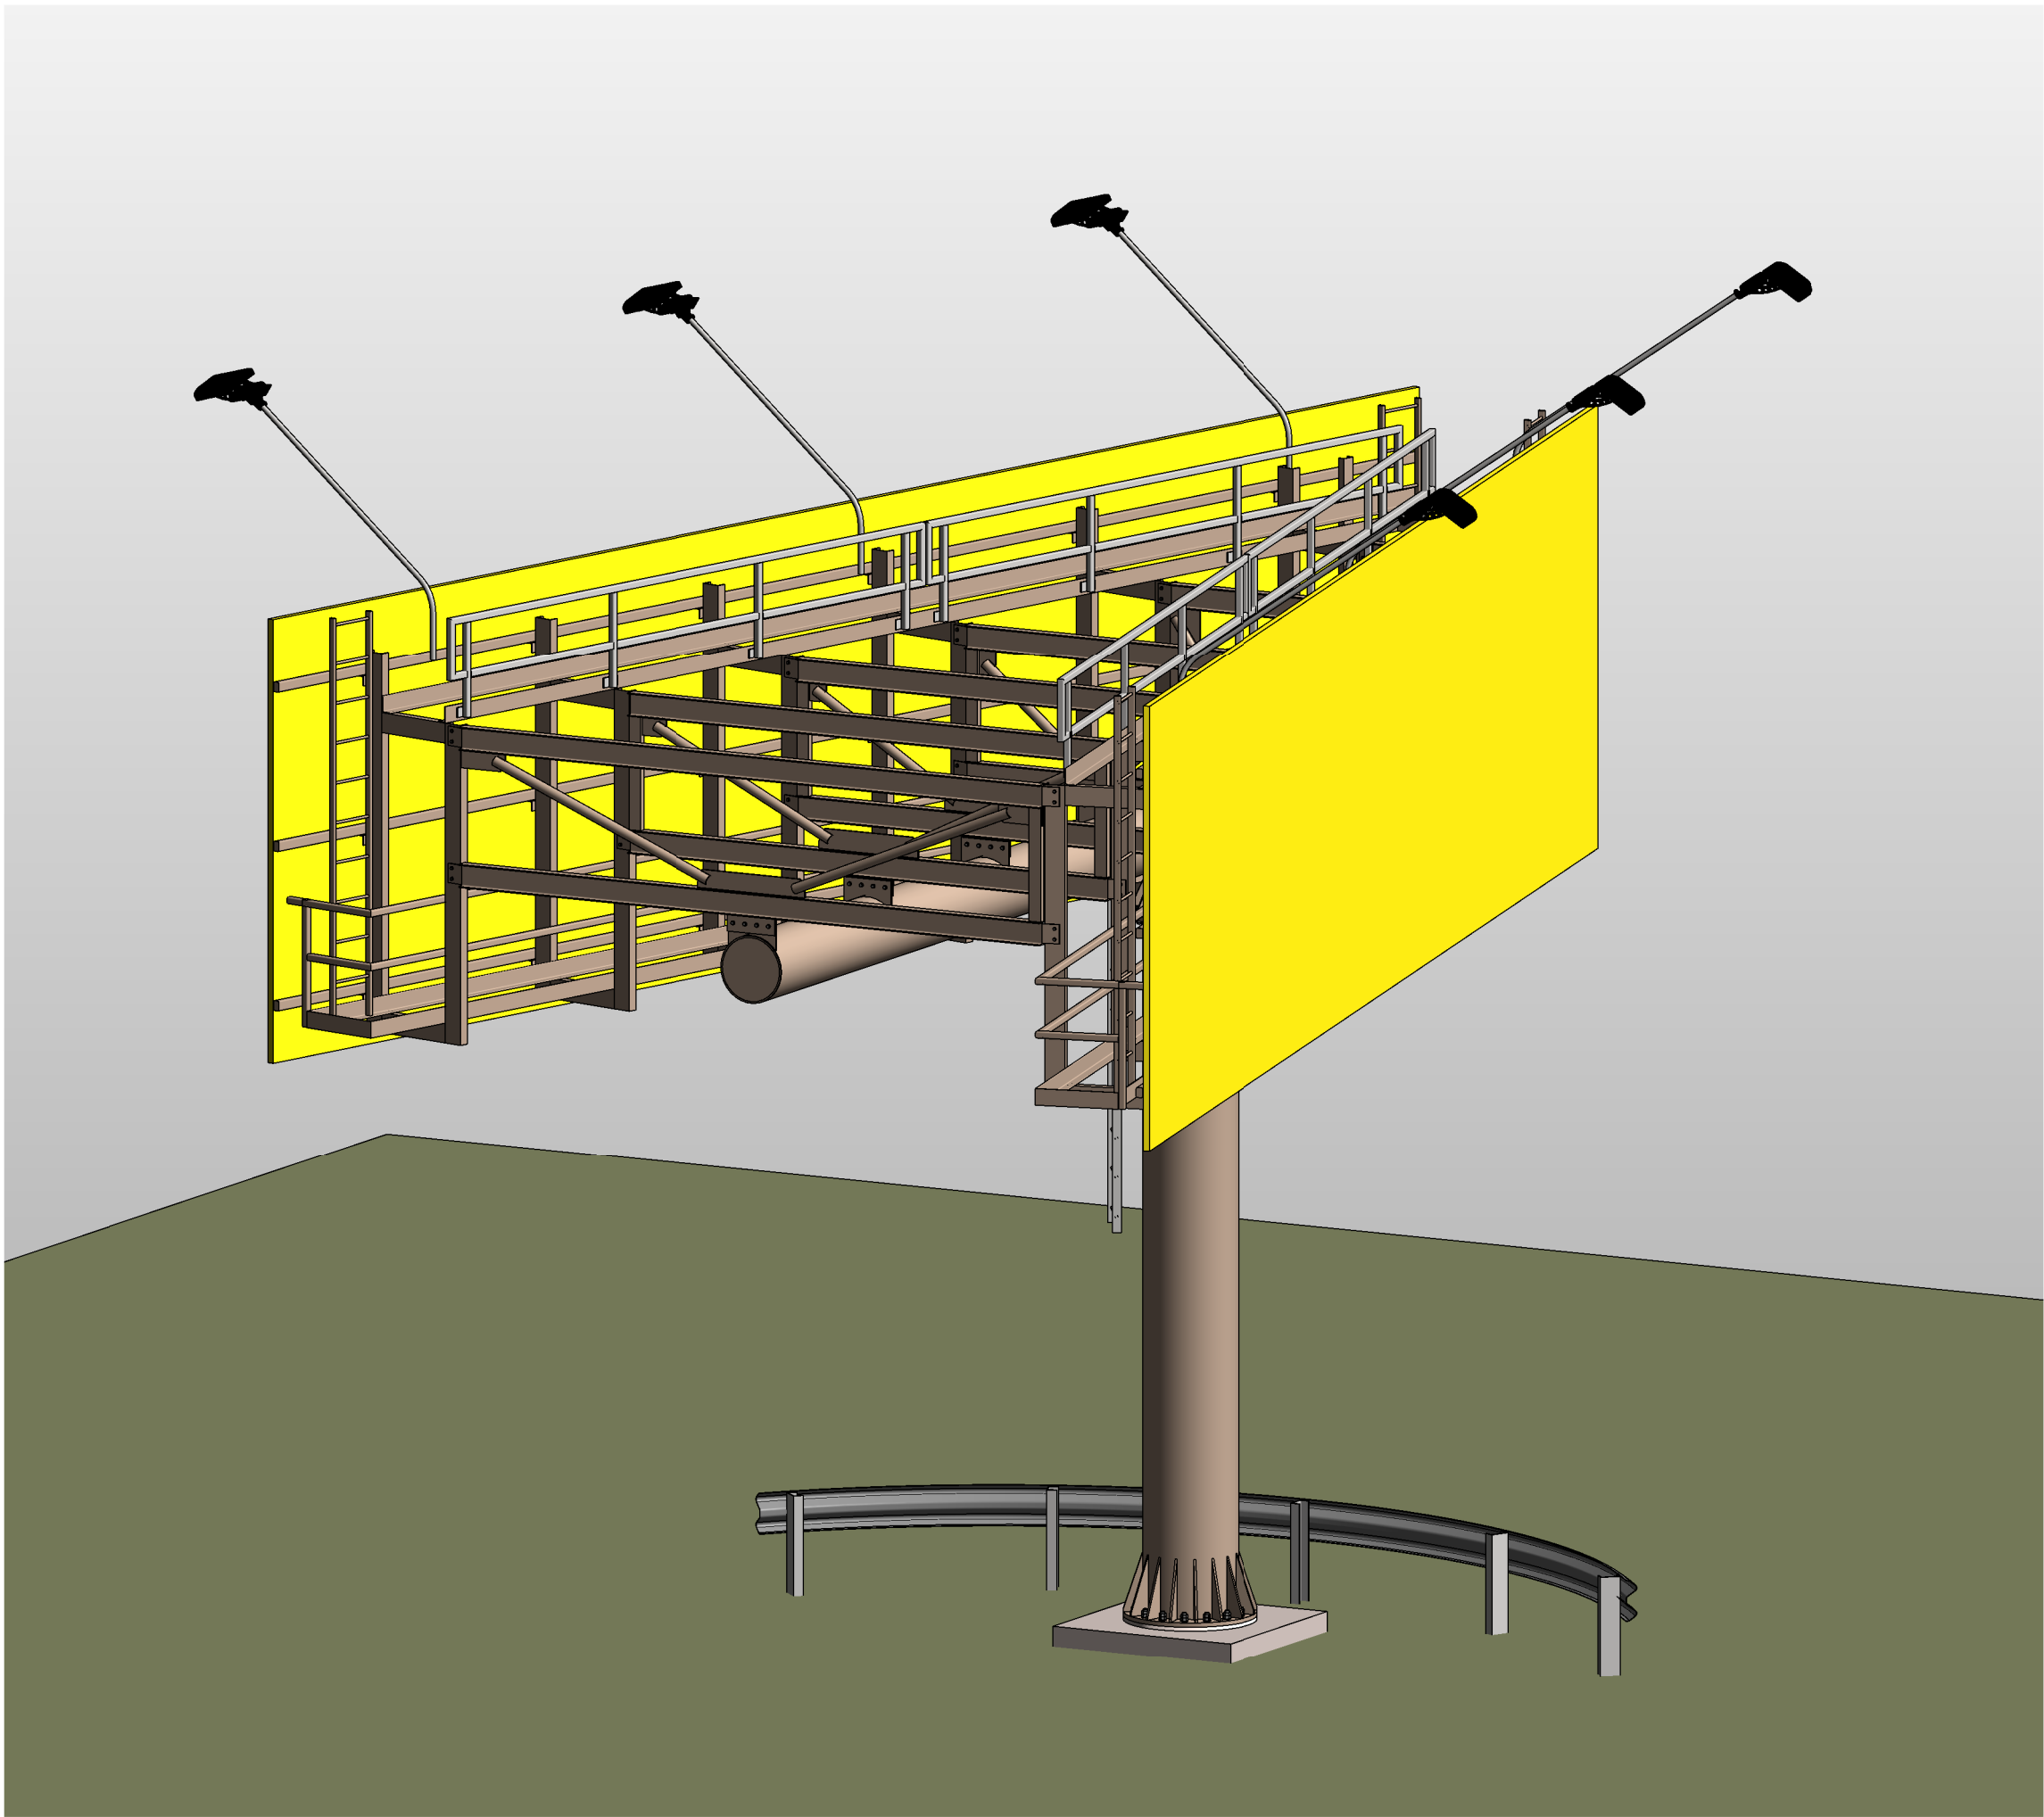

3D VIEW

- NOTES**
- 1. SCALES AS SHOWN.
 - 2. DIMENSIONS SHOWN ARE IN MILLIMETRES.

1	21/07/23	ISSUED FOR INFORMATION							
ISSUE	DATE	REVISION					PREP	CHECK	AUTH
TRANSPORT FOR NEW SOUTH WALES									
A1 PRINCES HIGHWAY					SUTHERLAND SHIRE COUNCIL				
EXISTING ADVERTISING SIGNAGE									
PRINCES HIGHWAY									
HEATHCOTE									
GENERAL ARRANGEMENT - SHEET 3									
 ARCADIS ARCADIS AUSTRALIA PACIFIC PTY LIMITED Level 16, 580 George Street, Sydney NSW 2000 Tel: +61 (0)2 8907 9000					 NSW GOVERNMENT 				
PREPARED		CHECKED			REGISTRATION No OF PLANS				
DESIGN _ CS _		_ _ _ _ _			DS2023/000788				
DRAWING _ CS _		_ _ _ _ _			RTA BRIDGE NUMBER			-	
APPROVED		DESIGN QA RECORDS			ISSUE STATUS:			PRELIMINARY	
_ _ _ _ _		_ _ _ _ _			SHEET No			DA.03	ISSUE 1
		DIRECTOR							



oOh!Media
Level 2, 73 Miller Street
North Sydney NSW 2060

Tel:
+61 (0)2 9927 9555