
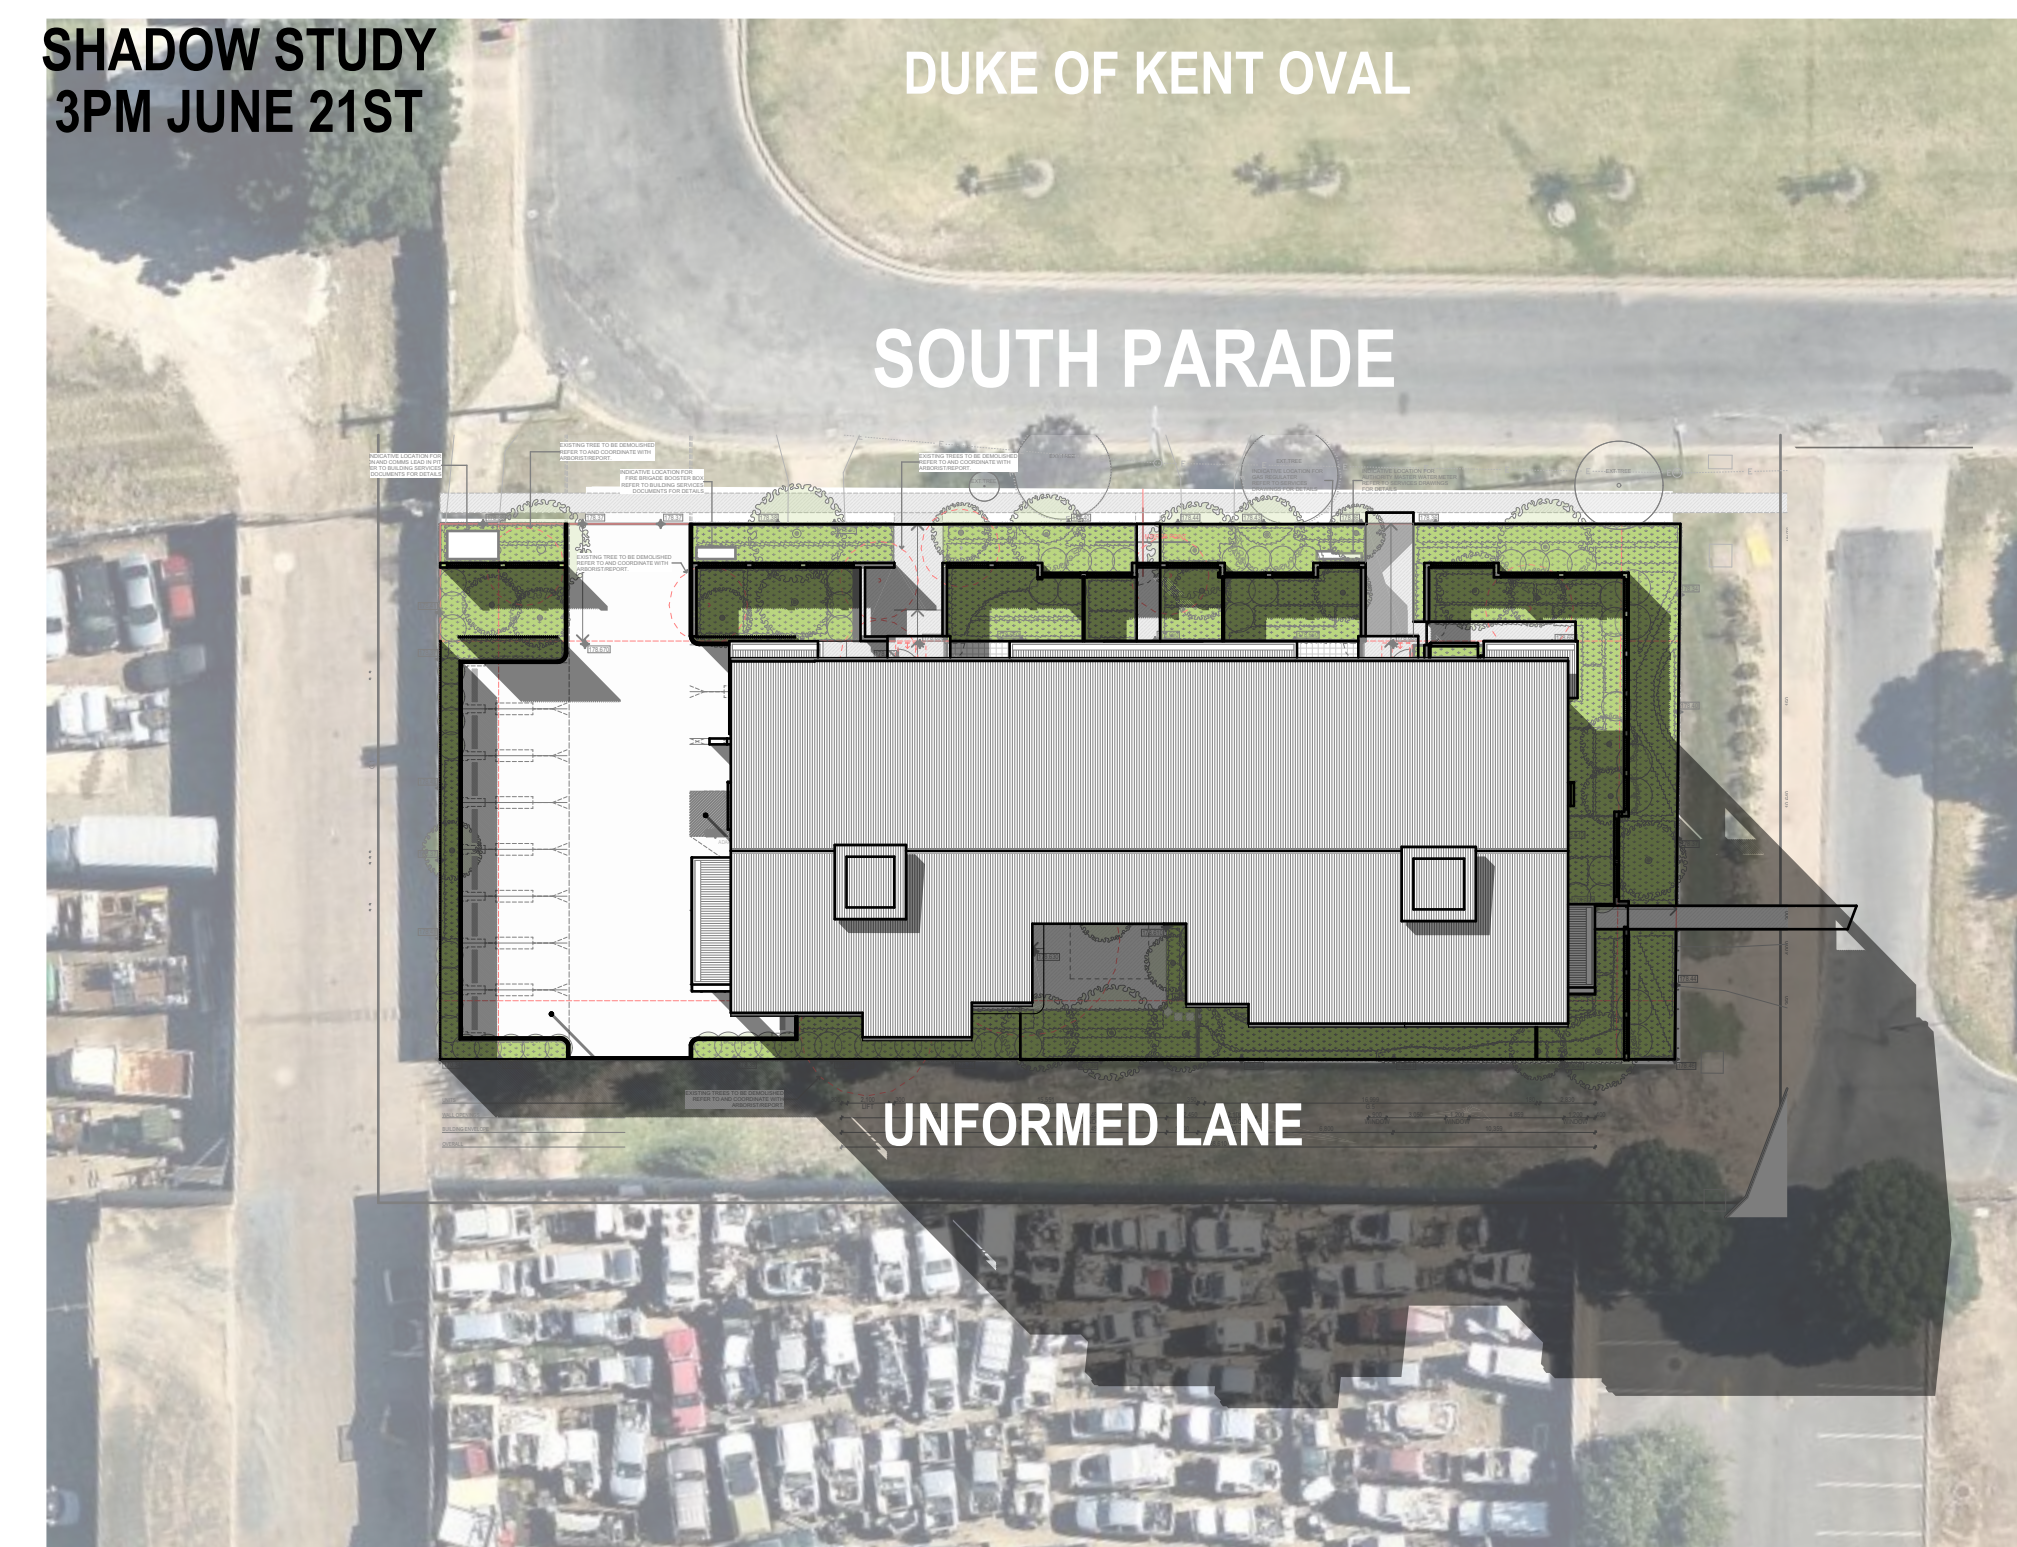
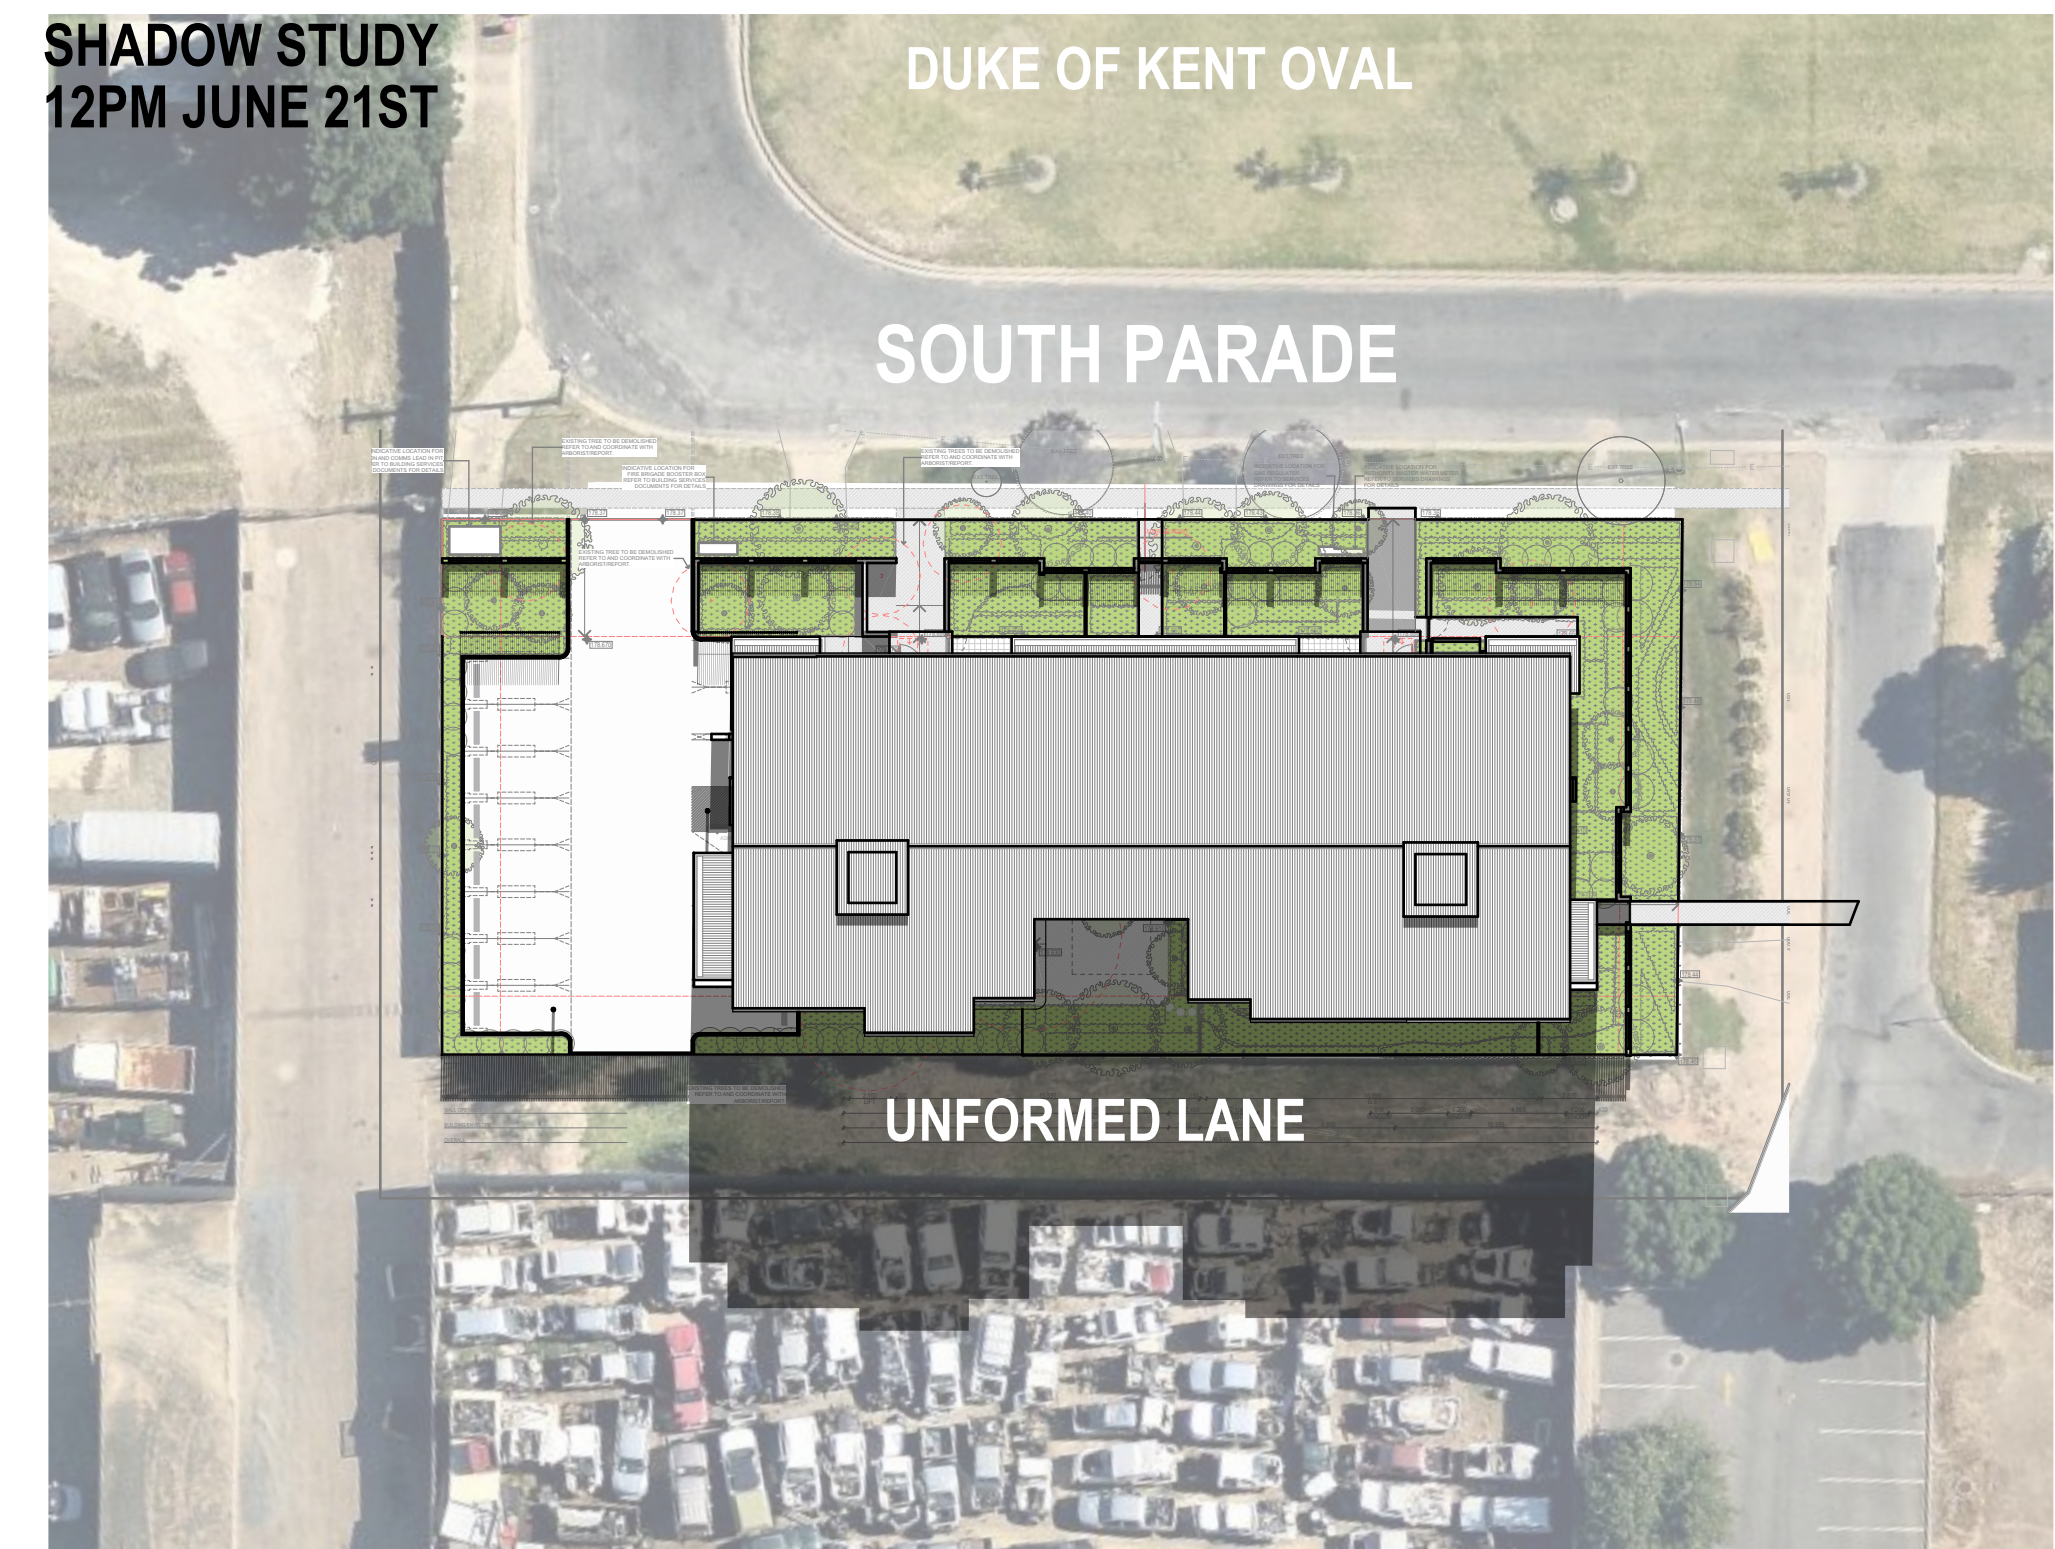


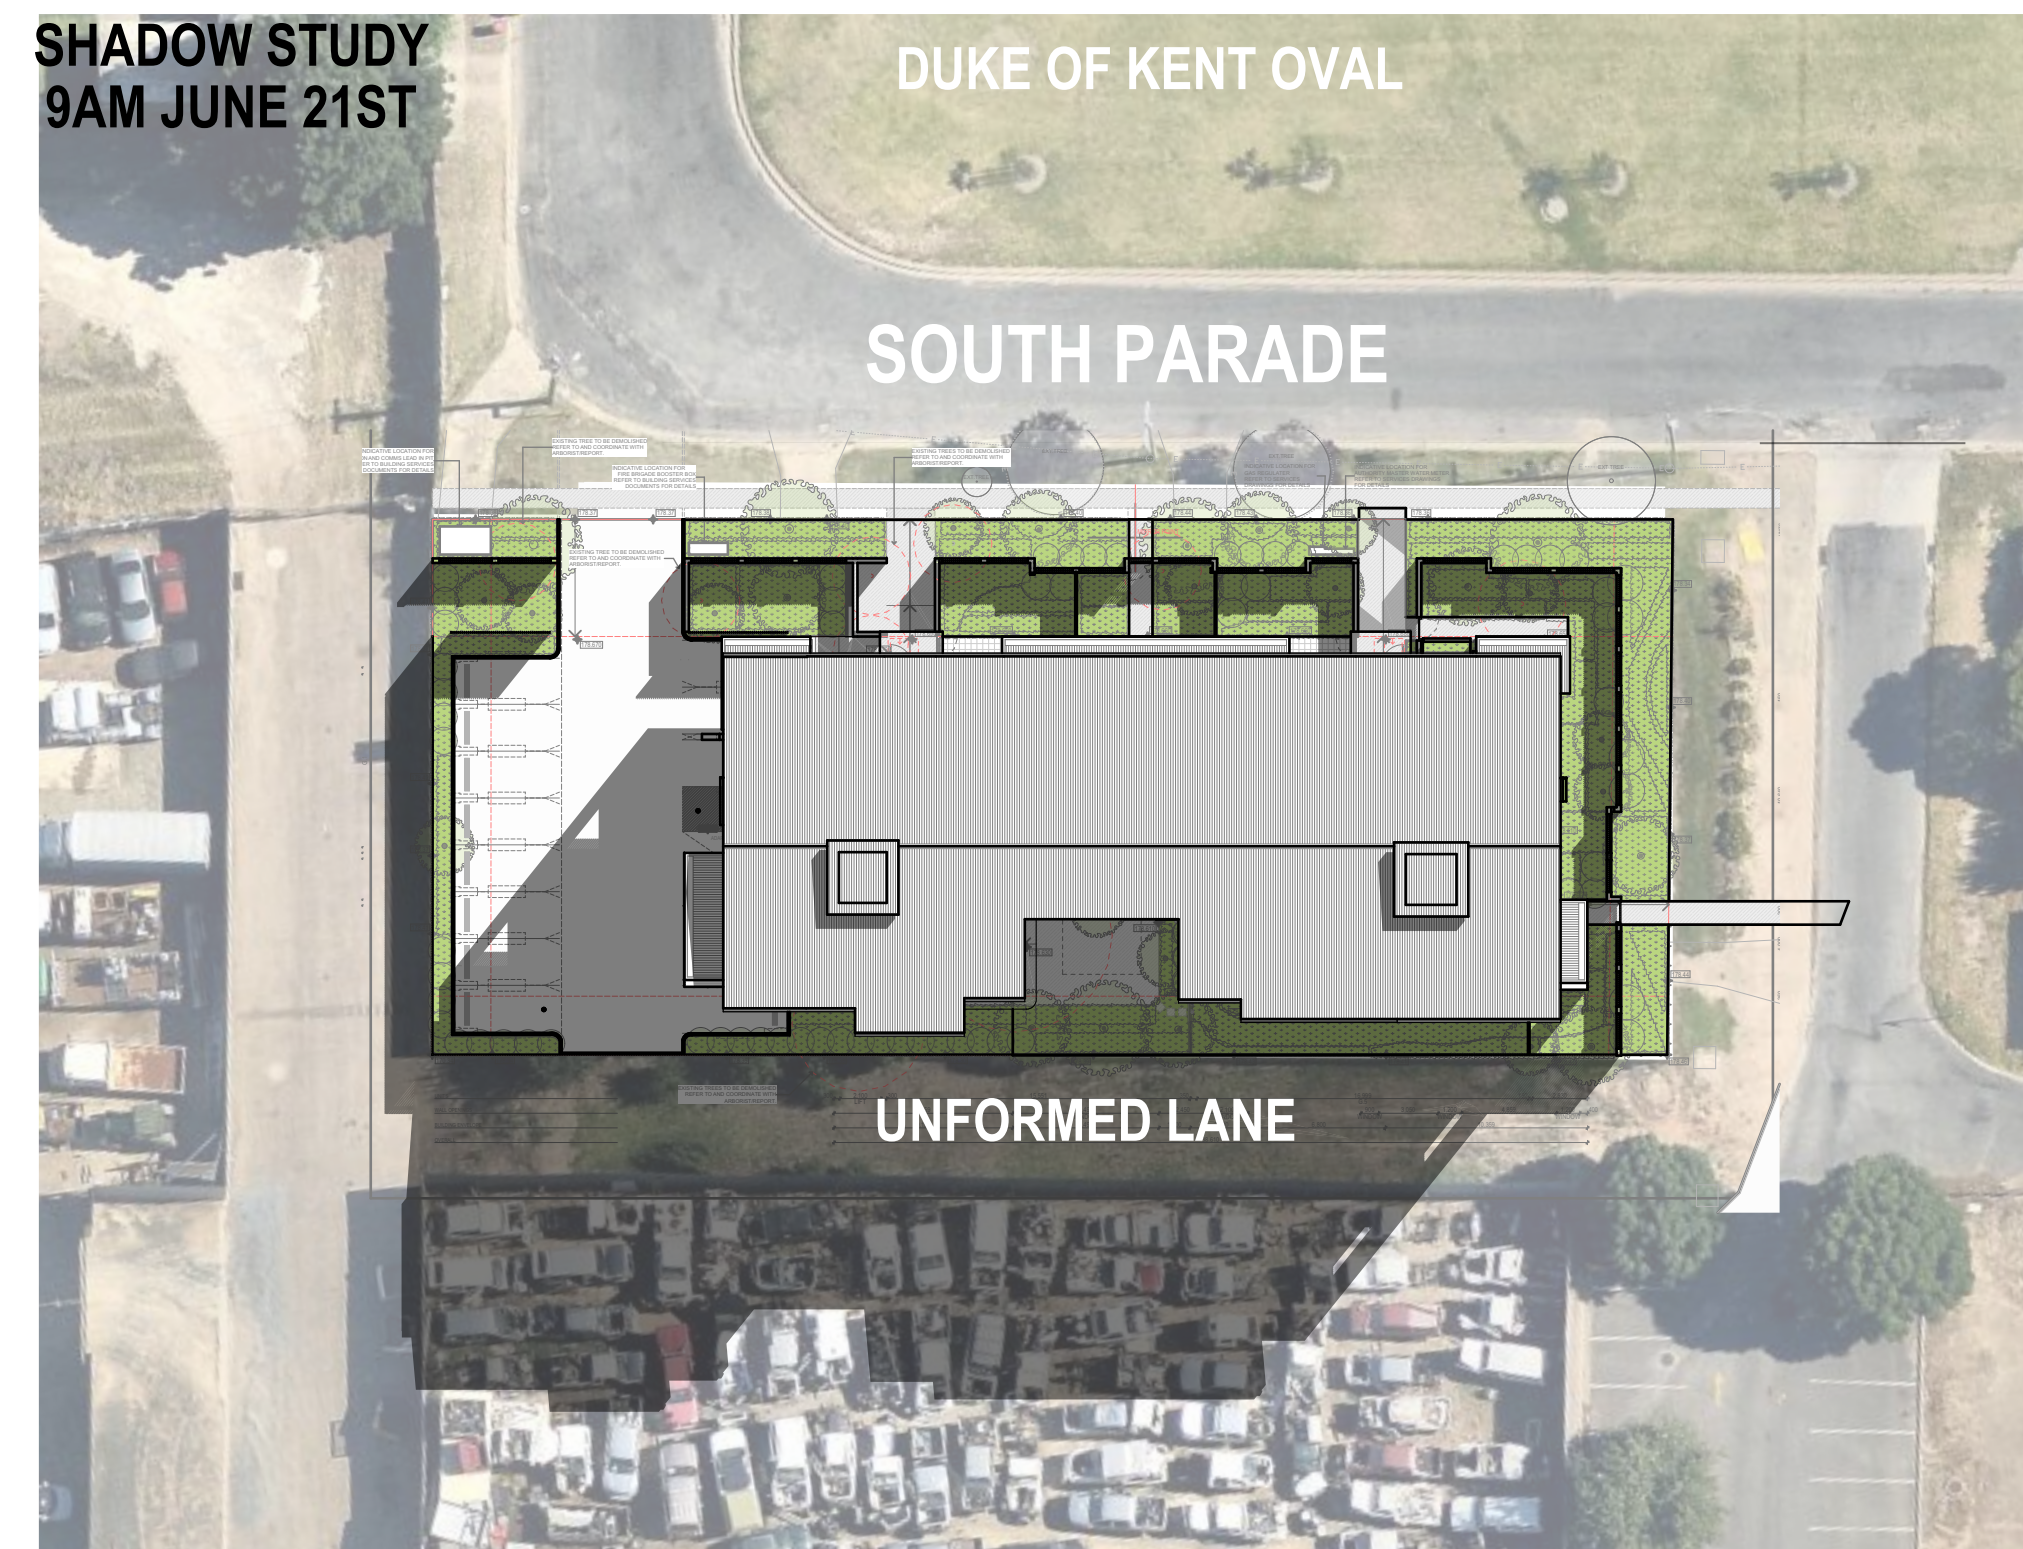


DUKE OF KENT RESIDENTIAL FLAT BUILDING PROJECT **48-56 SOUTH PARADE, (LOTS 20,21,22 DP21074), WAGGA WAGGA**

ISSUE **DA-D** 1/11/2023

SCALE @ A1

SHADOW DIAGRAM 48-56 SOUTH PARADE

DA-013

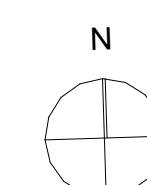

Level 1, Thesiger House
 24 Thesiger Court, Deakin ACT 2600
 T +61 2 6273 1003
architectureCK.com.au
 Primary Nominee: Cassandra Keller;
 ACT Reg. 1076; NSW Reg. 10203;
 ABN 67 154 909 332