


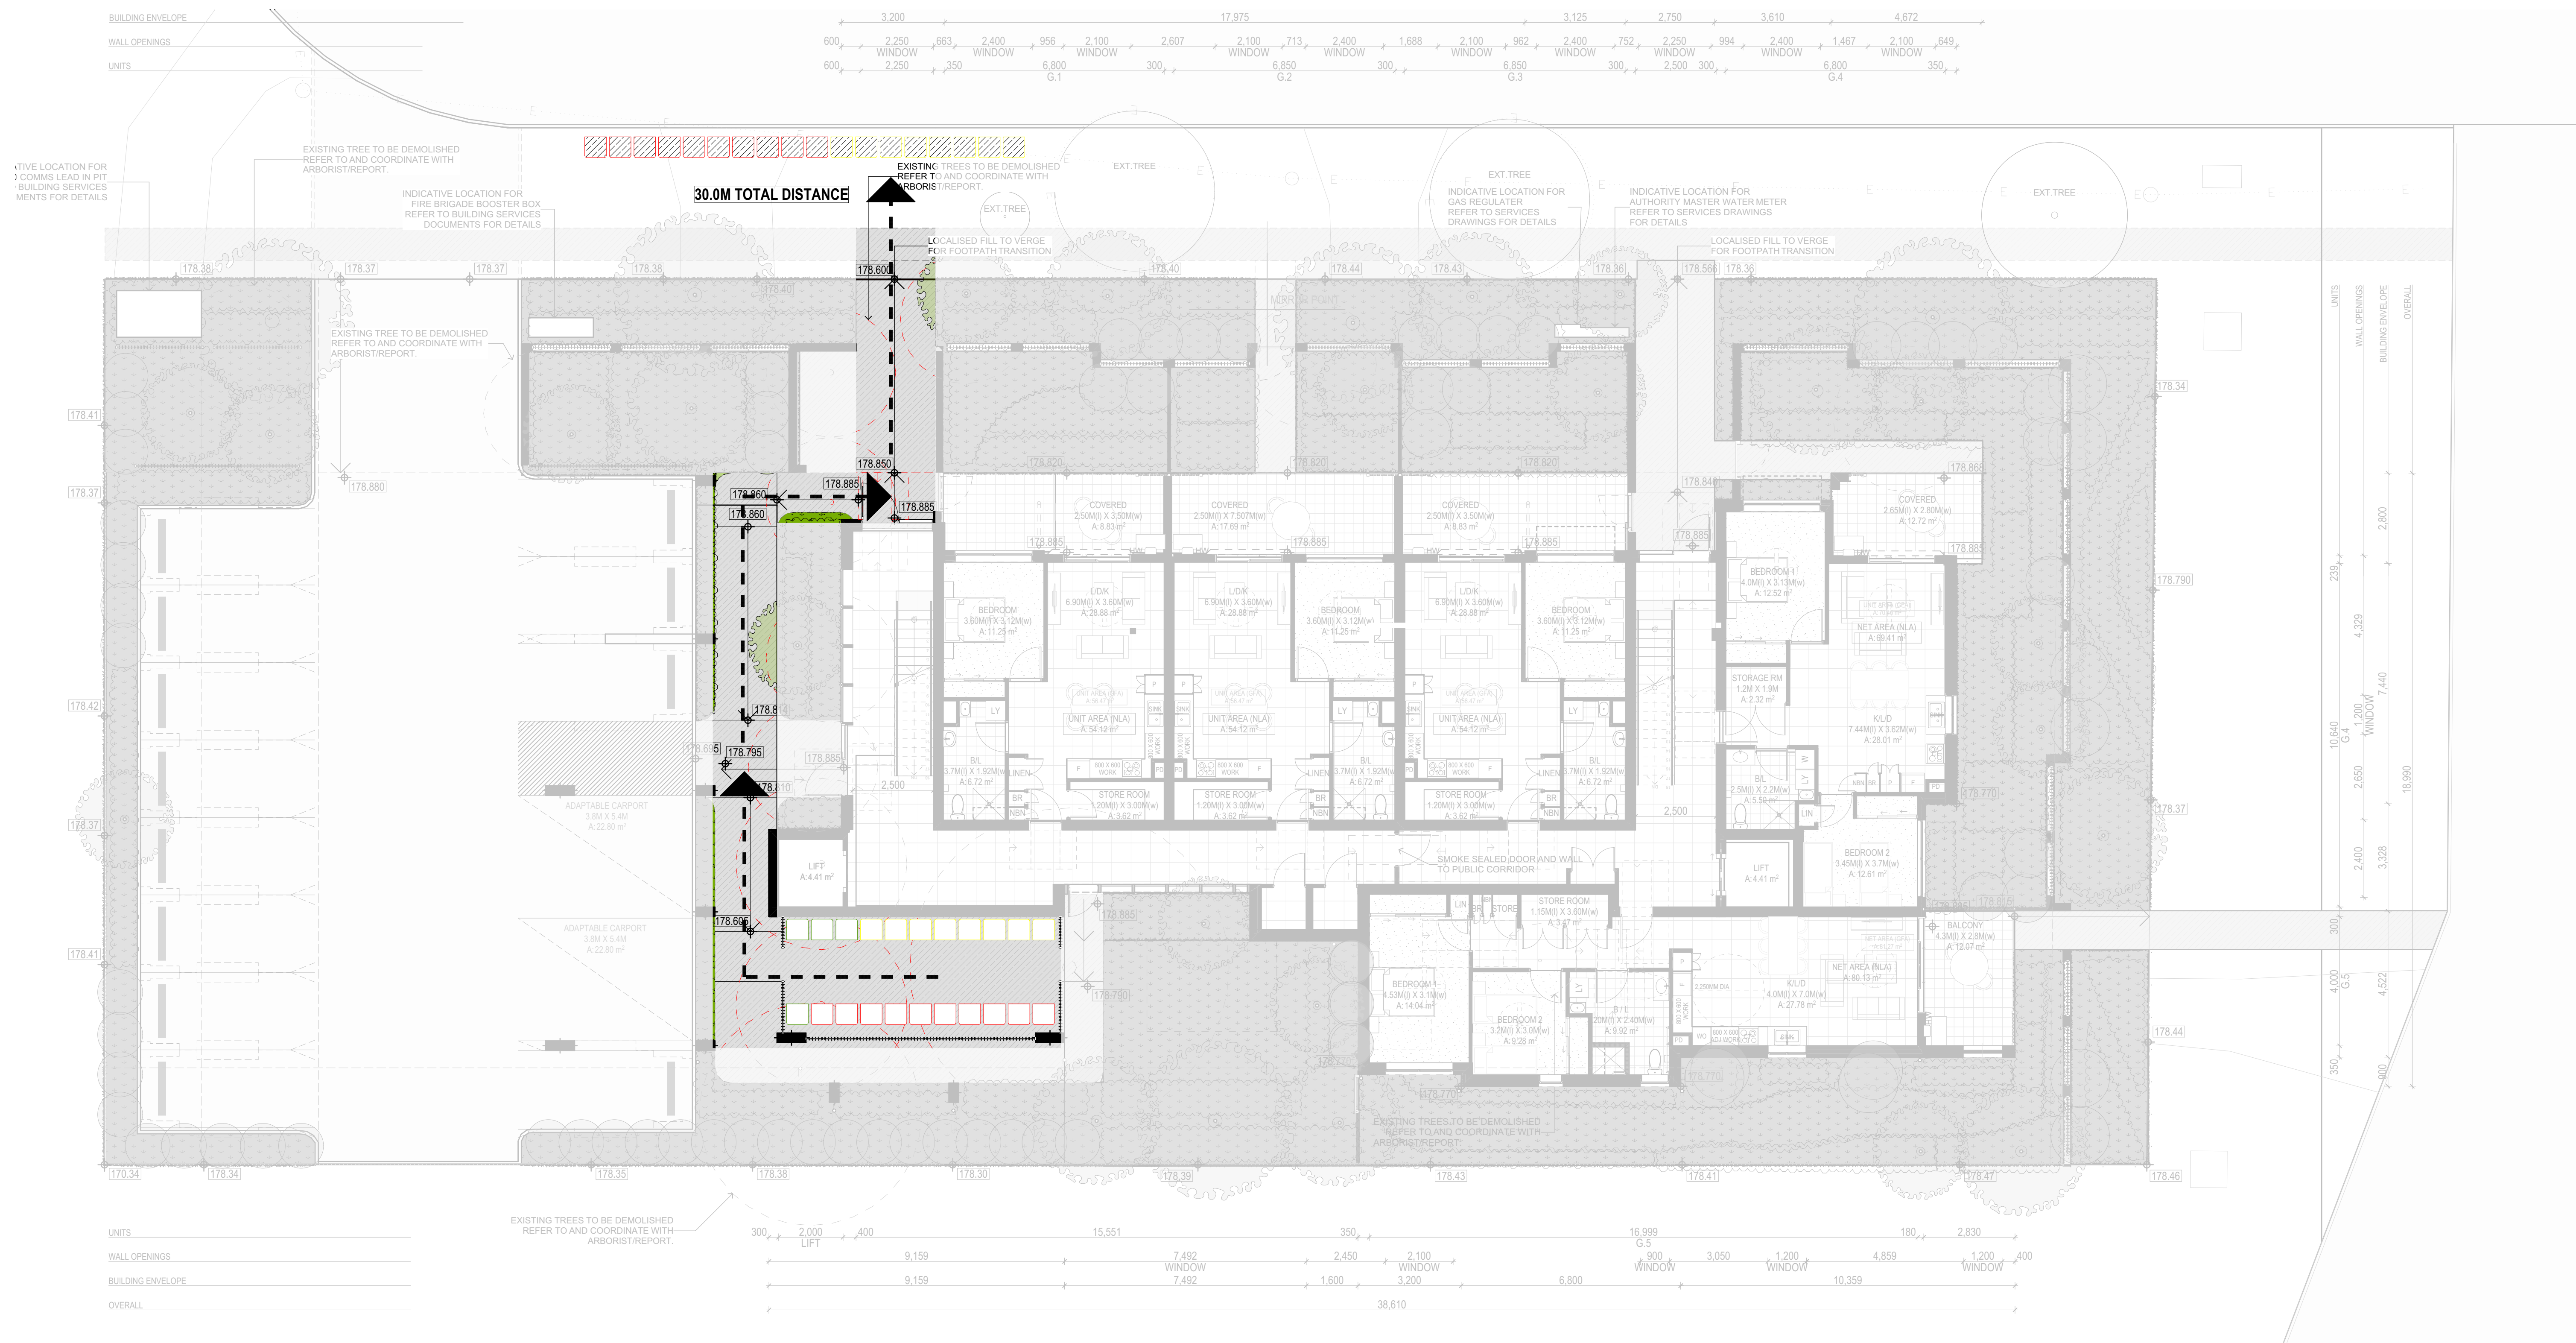

PLANNING INFORMATION																				
SITE 5 48-56 SOUTH PARADE																				
APARTABLE																				
LIVABLE SILVER																				
</																				

DUKE OF KENT RESIDENTIAL FLAT BUILDING PROJECT


48-56 SOUTH PARADE, (LOTS 20,21,22 DP21074), WAGGA WAGGA

ISSUE DA-E 1/05/2024

SCALE 1:100, 1:200 @ A1

WASTE MANAGEMENT DIAGRAM 48-56 SOUTH PARADE

DA-020

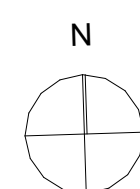

SCALE 1:100



Level 1, Thesiger House
24 Thesiger Court, Deakin ACT 2600
T +61 2 6273 1003
architectureCK.com.au
Primary Nominee: Cassandra Keller;
ACT Reg. 1076; NSW Reg. 10203;
ABN 67 154 909 332