



IMPORTANT NOTE

THIS PLAN WAS PREPARED FOR JOHN MONAHAN AS A PROPOSED SUBDIVISION TO ACCOMPANY A SUBDIVISION APPLICATION TO MURRAY RIVER SHIRE COUNCIL AND SHOULD NOT BE USED FOR ANY OTHER PURPOSE. THE DIMENSIONS, AREAS AND TOTAL NUMBER OF LOTS SHOWN HEREON ARE SUBJECT TO FIELD SURVEY AND ALSO TO THE REQUIREMENTS OF COUNCIL AND ANY OTHER AUTHORITY WHICH MAY HAVE REQUIREMENTS UNDER ANY RELEVANT LEGISLATION. IN PARTICULAR, NO RELIANCE SHOULD BE PLACED ON THE INFORMATION ON THIS PLAN FOR ANY FINANCIAL DEALINGS INVOLVING THE LAND. THIS NOTE IS AN INTEGRAL PART OF THIS PLAN

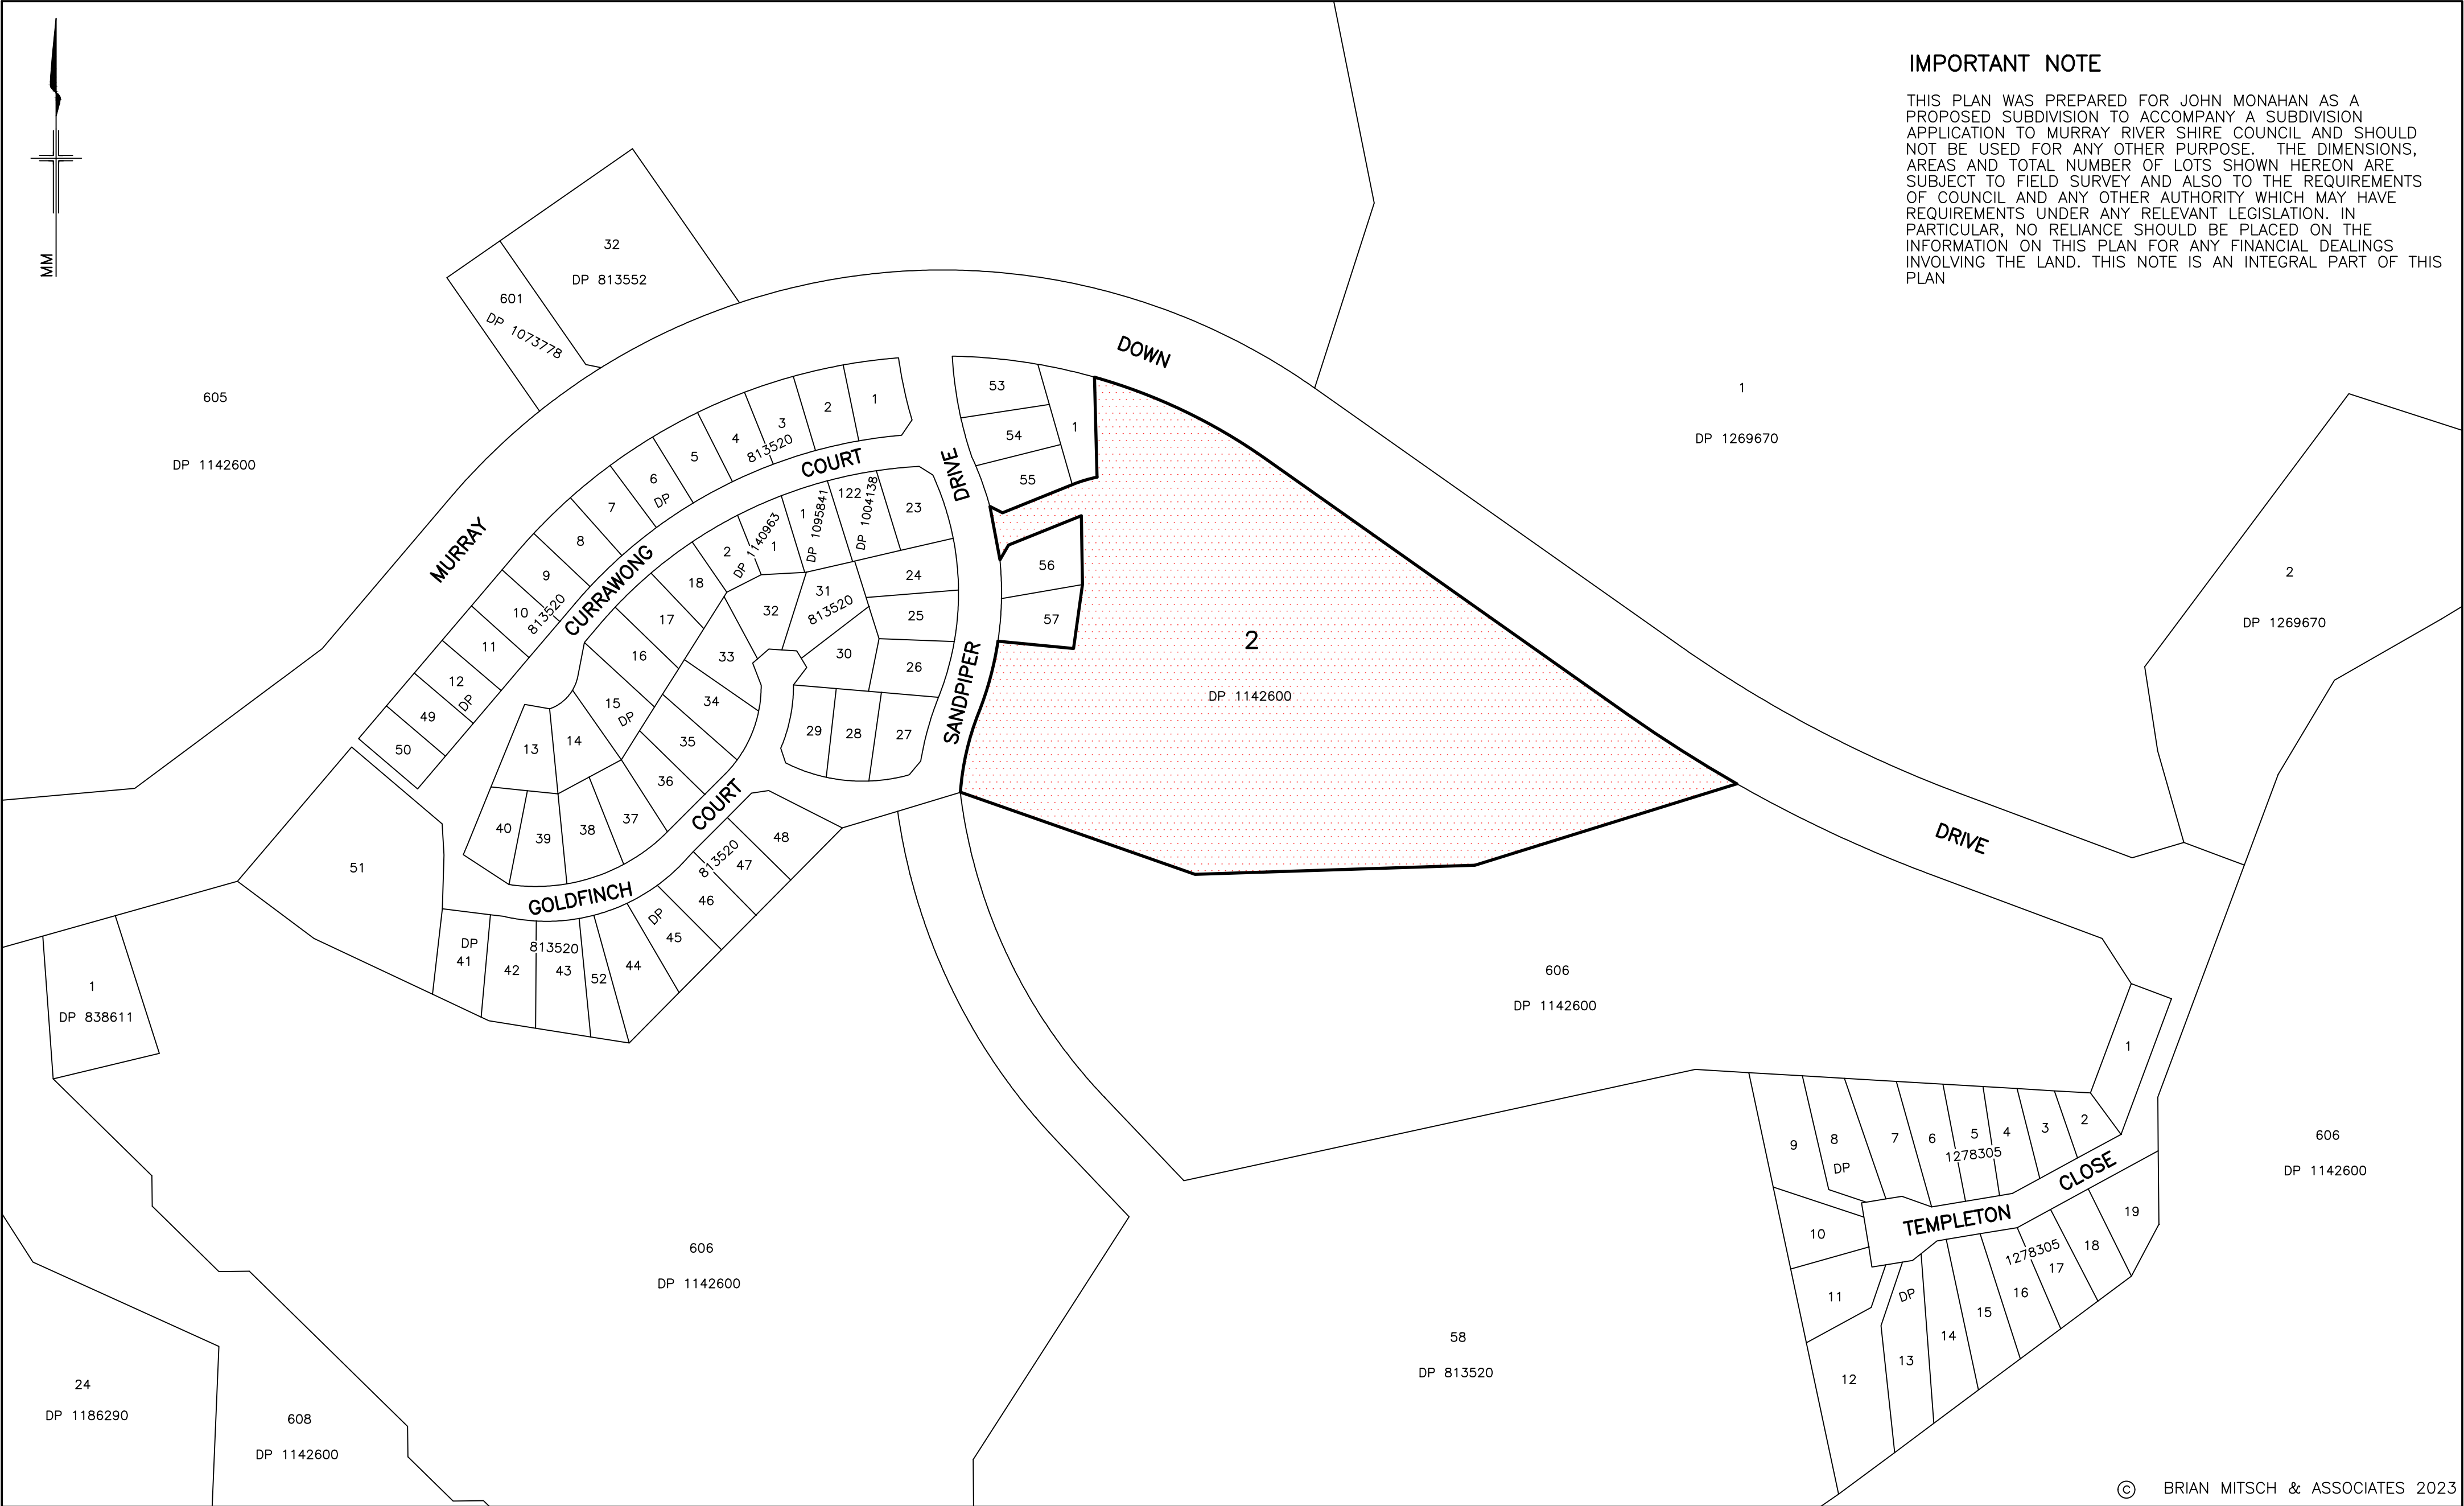


© BRIAN MITSCH & ASSOCIATES 2023

NO.	NOTATIONS / AMENDMENTS	DATE	REDUCTION RATIO 1:2000		LOCALITY SKETCH		BRIAN MITSCH & ASSOCIATES PTY. LTD SURVEYORS, PLANNERS, PROPERTY CONSULTANTS CARTOGRAPHERS 319 VICTORIA ST DENILIKUIN NSW 2710 PHONE: 03 5881 2177 EMAIL: brian@brianmitsch.com.au	
1A	ISSUED FOR COMMENT	23/10/23	<div><div></div><div>0</div><div>20</div><div>40</div><div>60</div><div>80</div><div>100</div><div></div><div></div><div></div><div></div><div></div><div></div><div></div><div></div><div></div><div></div><div></div><div></div><div></div><div></div><div></div><div></div><div></div><div></div><div></div><div></div><div></div><div></div><div></div><div></div><div></div><div></div><div></div><div></div><div></div><div></div><div></div><div></div><div></div><div></div><div></div><div></div><div></div><div></div><div></div><div></div><div></div><div></div><div></div><div></div><div></div><div></div><div></div><div></div><div></div><div></div><div></div><div></div><div></div><div></div><div></div><div></div><div></div><div></div><div></div><div></div><div></div><div></div><div></div><div></div><div></div><div></div><div></div><div></div><div></div><div></div><div></div><div></div><div></div><div></div><div></div><div></div><div></div><div></div><div></div><div></div><div></div><div></div><div></div><div></div><div></div><div></div><div></div><div></div><div></div><div></div><div></div><div></div><div></div><div></div><div></div><div></div><div></div><div></div><div></div><div></div><div></div><div></div><div></div><div></div><div></div><div></div><div></div><div></div><div></div><div></div><div></div><div></div><div></div><div></div><div></div>iv><div></div><div></div><div></div><div></div><div></div><div></div><div></div><div></div><div></div><div></div><div></div><div></div><div></div><div></div><div></div><div></div><div></div><div></div><div></div><div></div><div></div><div></div><div></div><div></div><div></div><div></div><div></div><div></div><div></div><div></div><div></div><div></div><div></div><div></div><div></div>&lt;</div>					

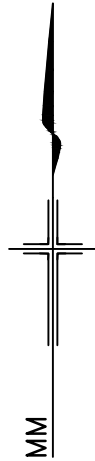

IMPORTANT NOTE


THIS PLAN WAS PREPARED FOR JOHN MONAHAN AS A PROPOSED SUBDIVISION TO ACCOMPANY A SUBDIVISION APPLICATION TO MURRAY RIVER SHIRE COUNCIL AND SHOULD NOT BE USED FOR ANY OTHER PURPOSE. THE DIMENSIONS, AREAS AND TOTAL NUMBER OF LOTS SHOWN HEREON ARE SUBJECT TO FIELD SURVEY AND ALSO TO THE REQUIREMENTS OF COUNCIL AND ANY OTHER AUTHORITY WHICH MAY HAVE REQUIREMENTS UNDER ANY RELEVANT LEGISLATION. IN PARTICULAR, NO RELIANCE SHOULD BE PLACED ON THE INFORMATION ON THIS PLAN FOR ANY FINANCIAL DEALINGS INVOLVING THE LAND. THIS NOTE IS AN INTEGRAL PART OF THIS PLAN

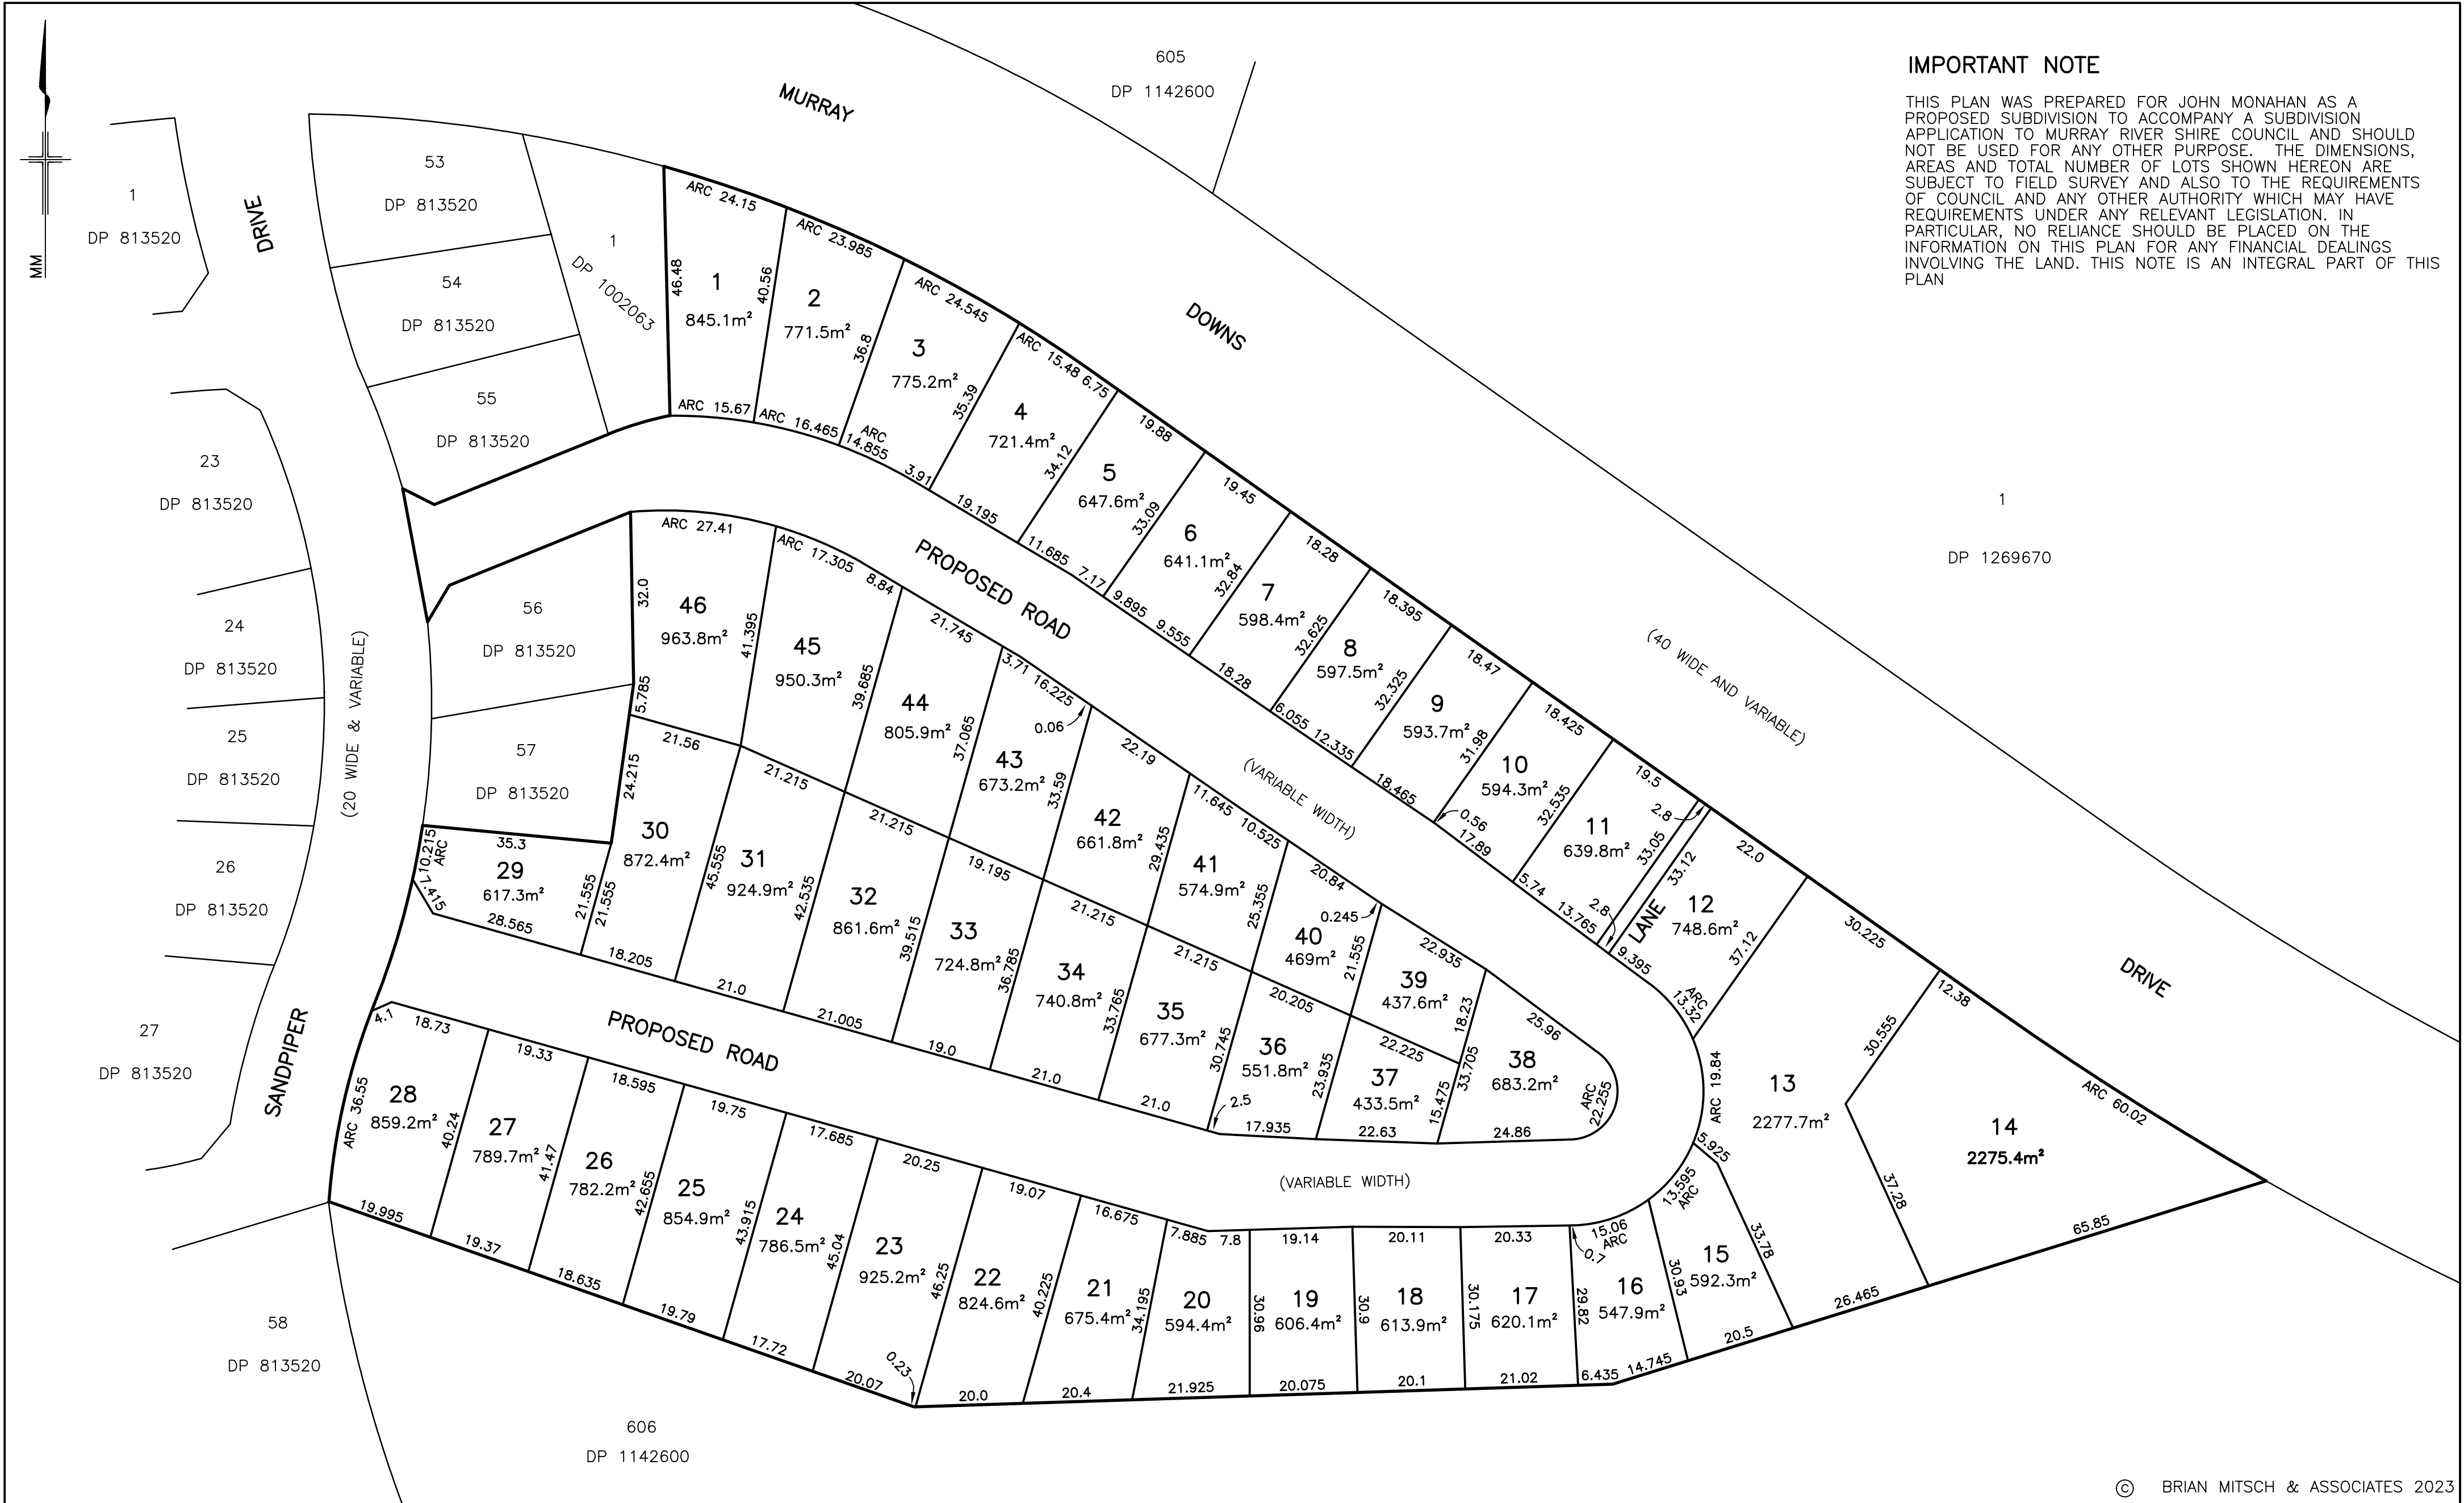

© BRIAN MITSCH & ASSOCIATES 2023

NO.	NOTATIONS / AMENDMENTS	DATE	REDUCTION RATIO 1:800		PROPOSED SUBDIVISION		BRIAN MITSCH & ASSOCIATES PTY. LTD SURVEYORS, PLANNERS, PROPERTY CONSULTANTS CARTOGRAPHERS  319 VICTORIA ST DENILIKUIN NSW 2710 PHONE: 03 5881 2177 EMAIL: brian@brianmitsch.com.au
1A	ISSUED FOR COMMENT	23/10/23	<div><div></div><div>0</div><div>8</div><div>16</div><div>24</div><div>32</div><div>40</div><div></div><div></div><div></div><div></div><div></div><div>80</div></div>		JOHN MONAHAN		
			DATE OF SURVEY :		LOT 2 DP1002063		
			COMPUTER FILE:		PARISH :YELLYMONG COUNTY:WAKOOL		
			REGISTERED SURVEYOR				REF : 11524/21-22



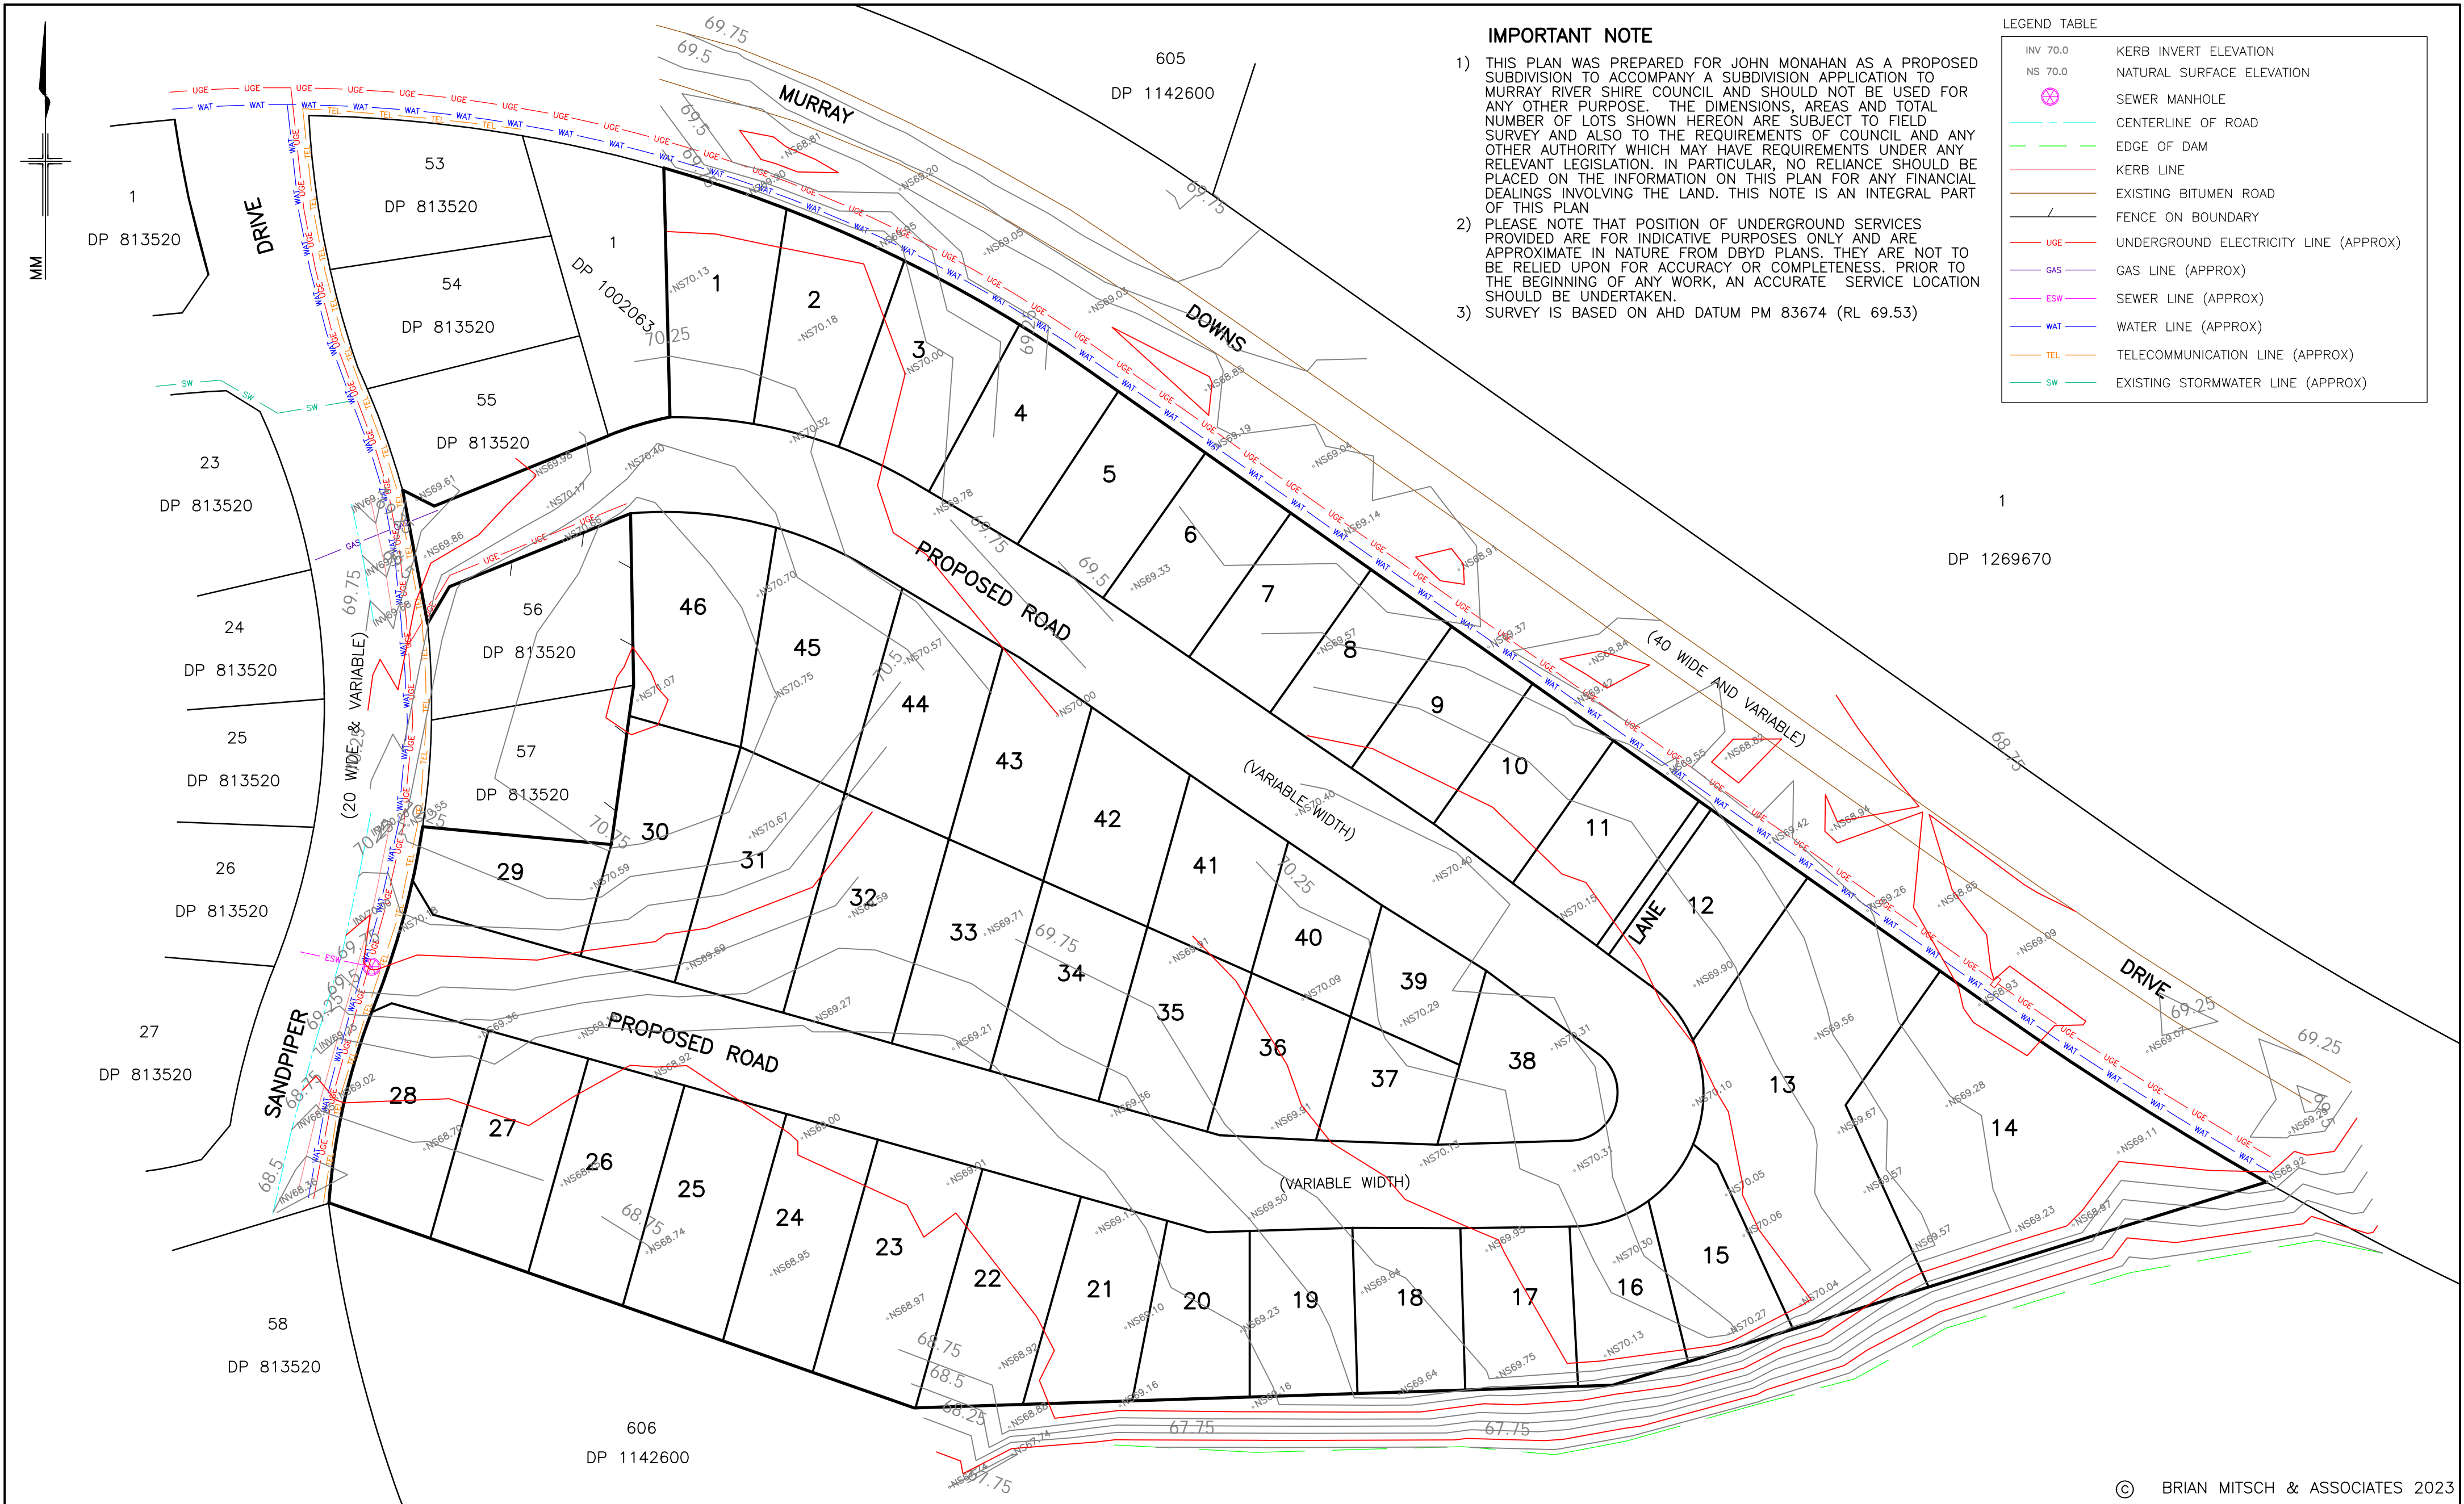

NO.	NOTATIONS / AMENDMENTS	DATE	REDUCTION RATIO 1:800		SITE SURVEY		BRIAN MITSCH & ASSOCIATES PTY. LTD SURVEYORS, PLANNERS, PROPERTY CONSULTANTS CARTOGRAPHERS	
1A	ISSUED FOR COMMENT	23/10/23	<div><div></div><div>0</div><div>8</div><div>16</div><div>24</div><div>32</div><div>40</div><div></div><div></div><div></div><div></div><div></div><div>80</div></div>					
			DATE OF SURVEY :		JOHN MONAHAN		319 VICTORIA ST DENILIKUIN NSW 2710 PHONE: 03 5881 2177 EMAIL: brian@brianmitsch.com.au	
			COMPUTER FILE:		LOT 2 DP1002063			
			REGISTERED SURVEYOR		PARISH :YELLYMONG COUNTY:WAKOOL		REF : 11524/21-22	