



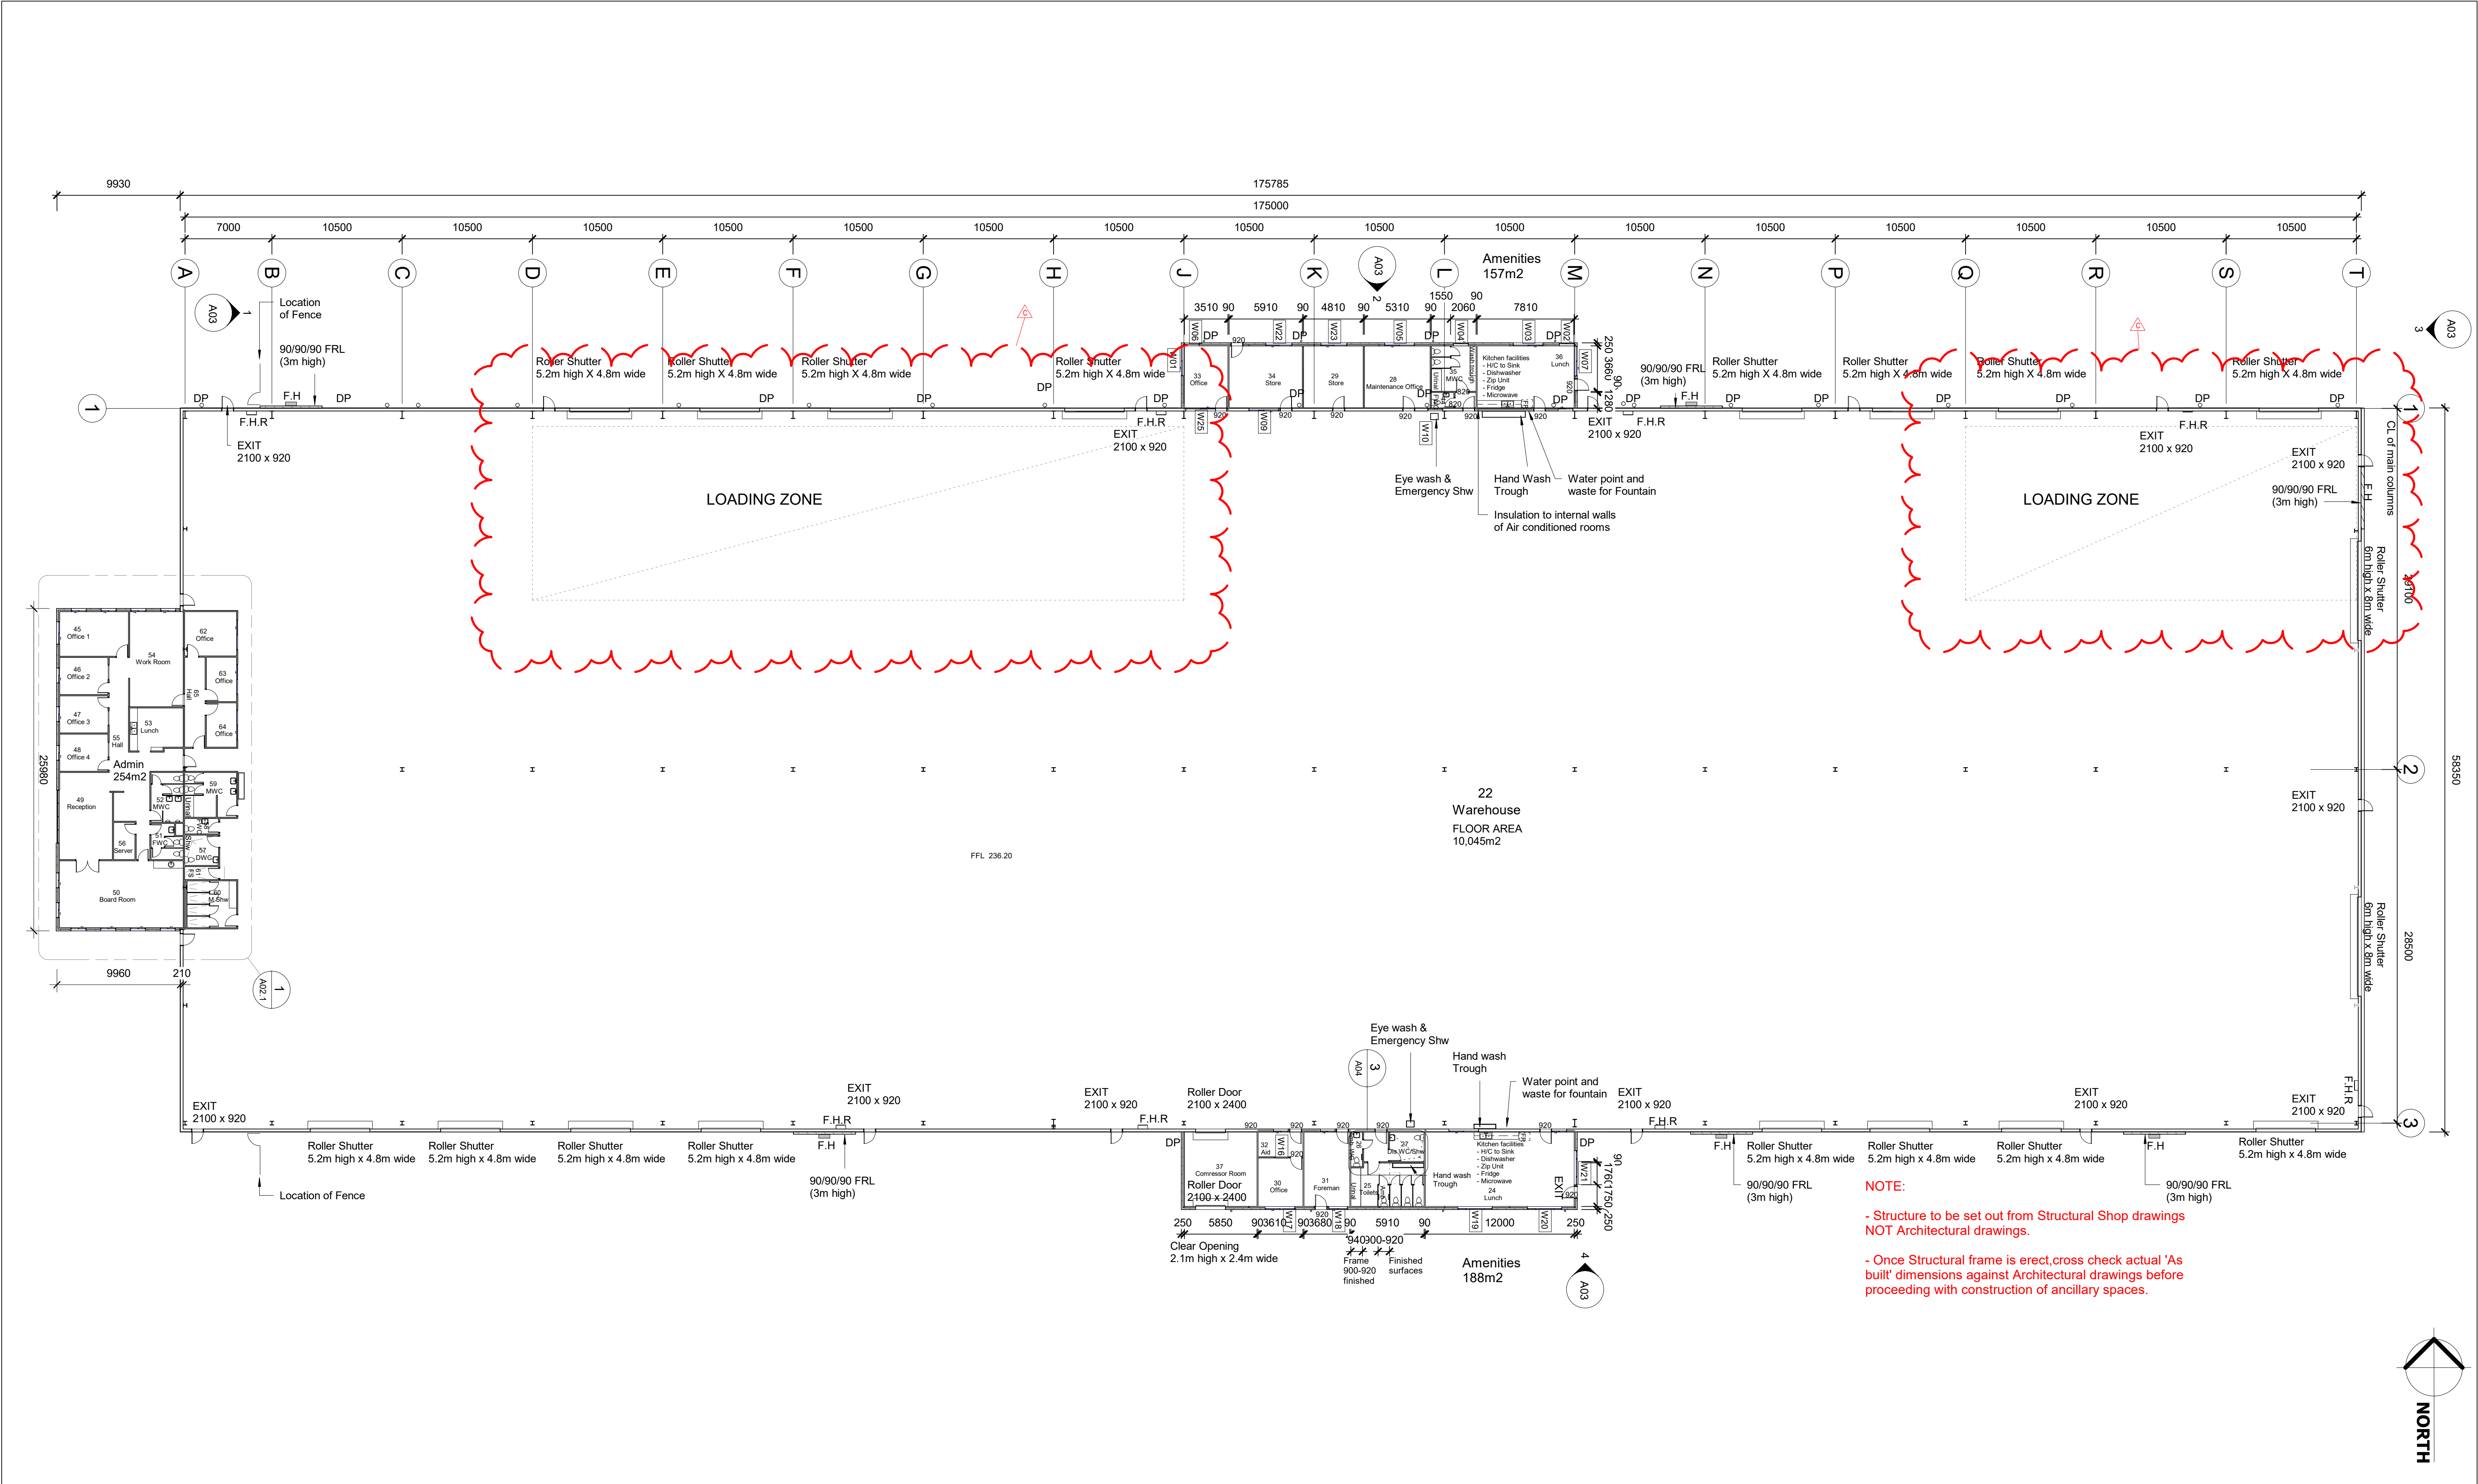

 PO BOX 3490 ALBURY NSW 2640 MOBILE 0414 576 547 EMAIL travis@barkergroup.net.au	Revisions			Client Name NEXUS Barker Project Name New Premises NEXUS Lot 2 - DP1276039 Ettamogah NSW 2640			Sheet Name	
	No.	Description	Date		Project number	2023 Nexus Lot 2	SHED - PLAN	
	C	Equipment & truck movements	9.08.2024					Project Date
					Drawn by	RB		
					Status	DA - Submission	Revision No.	C
							Scale @ A1	1 : 250

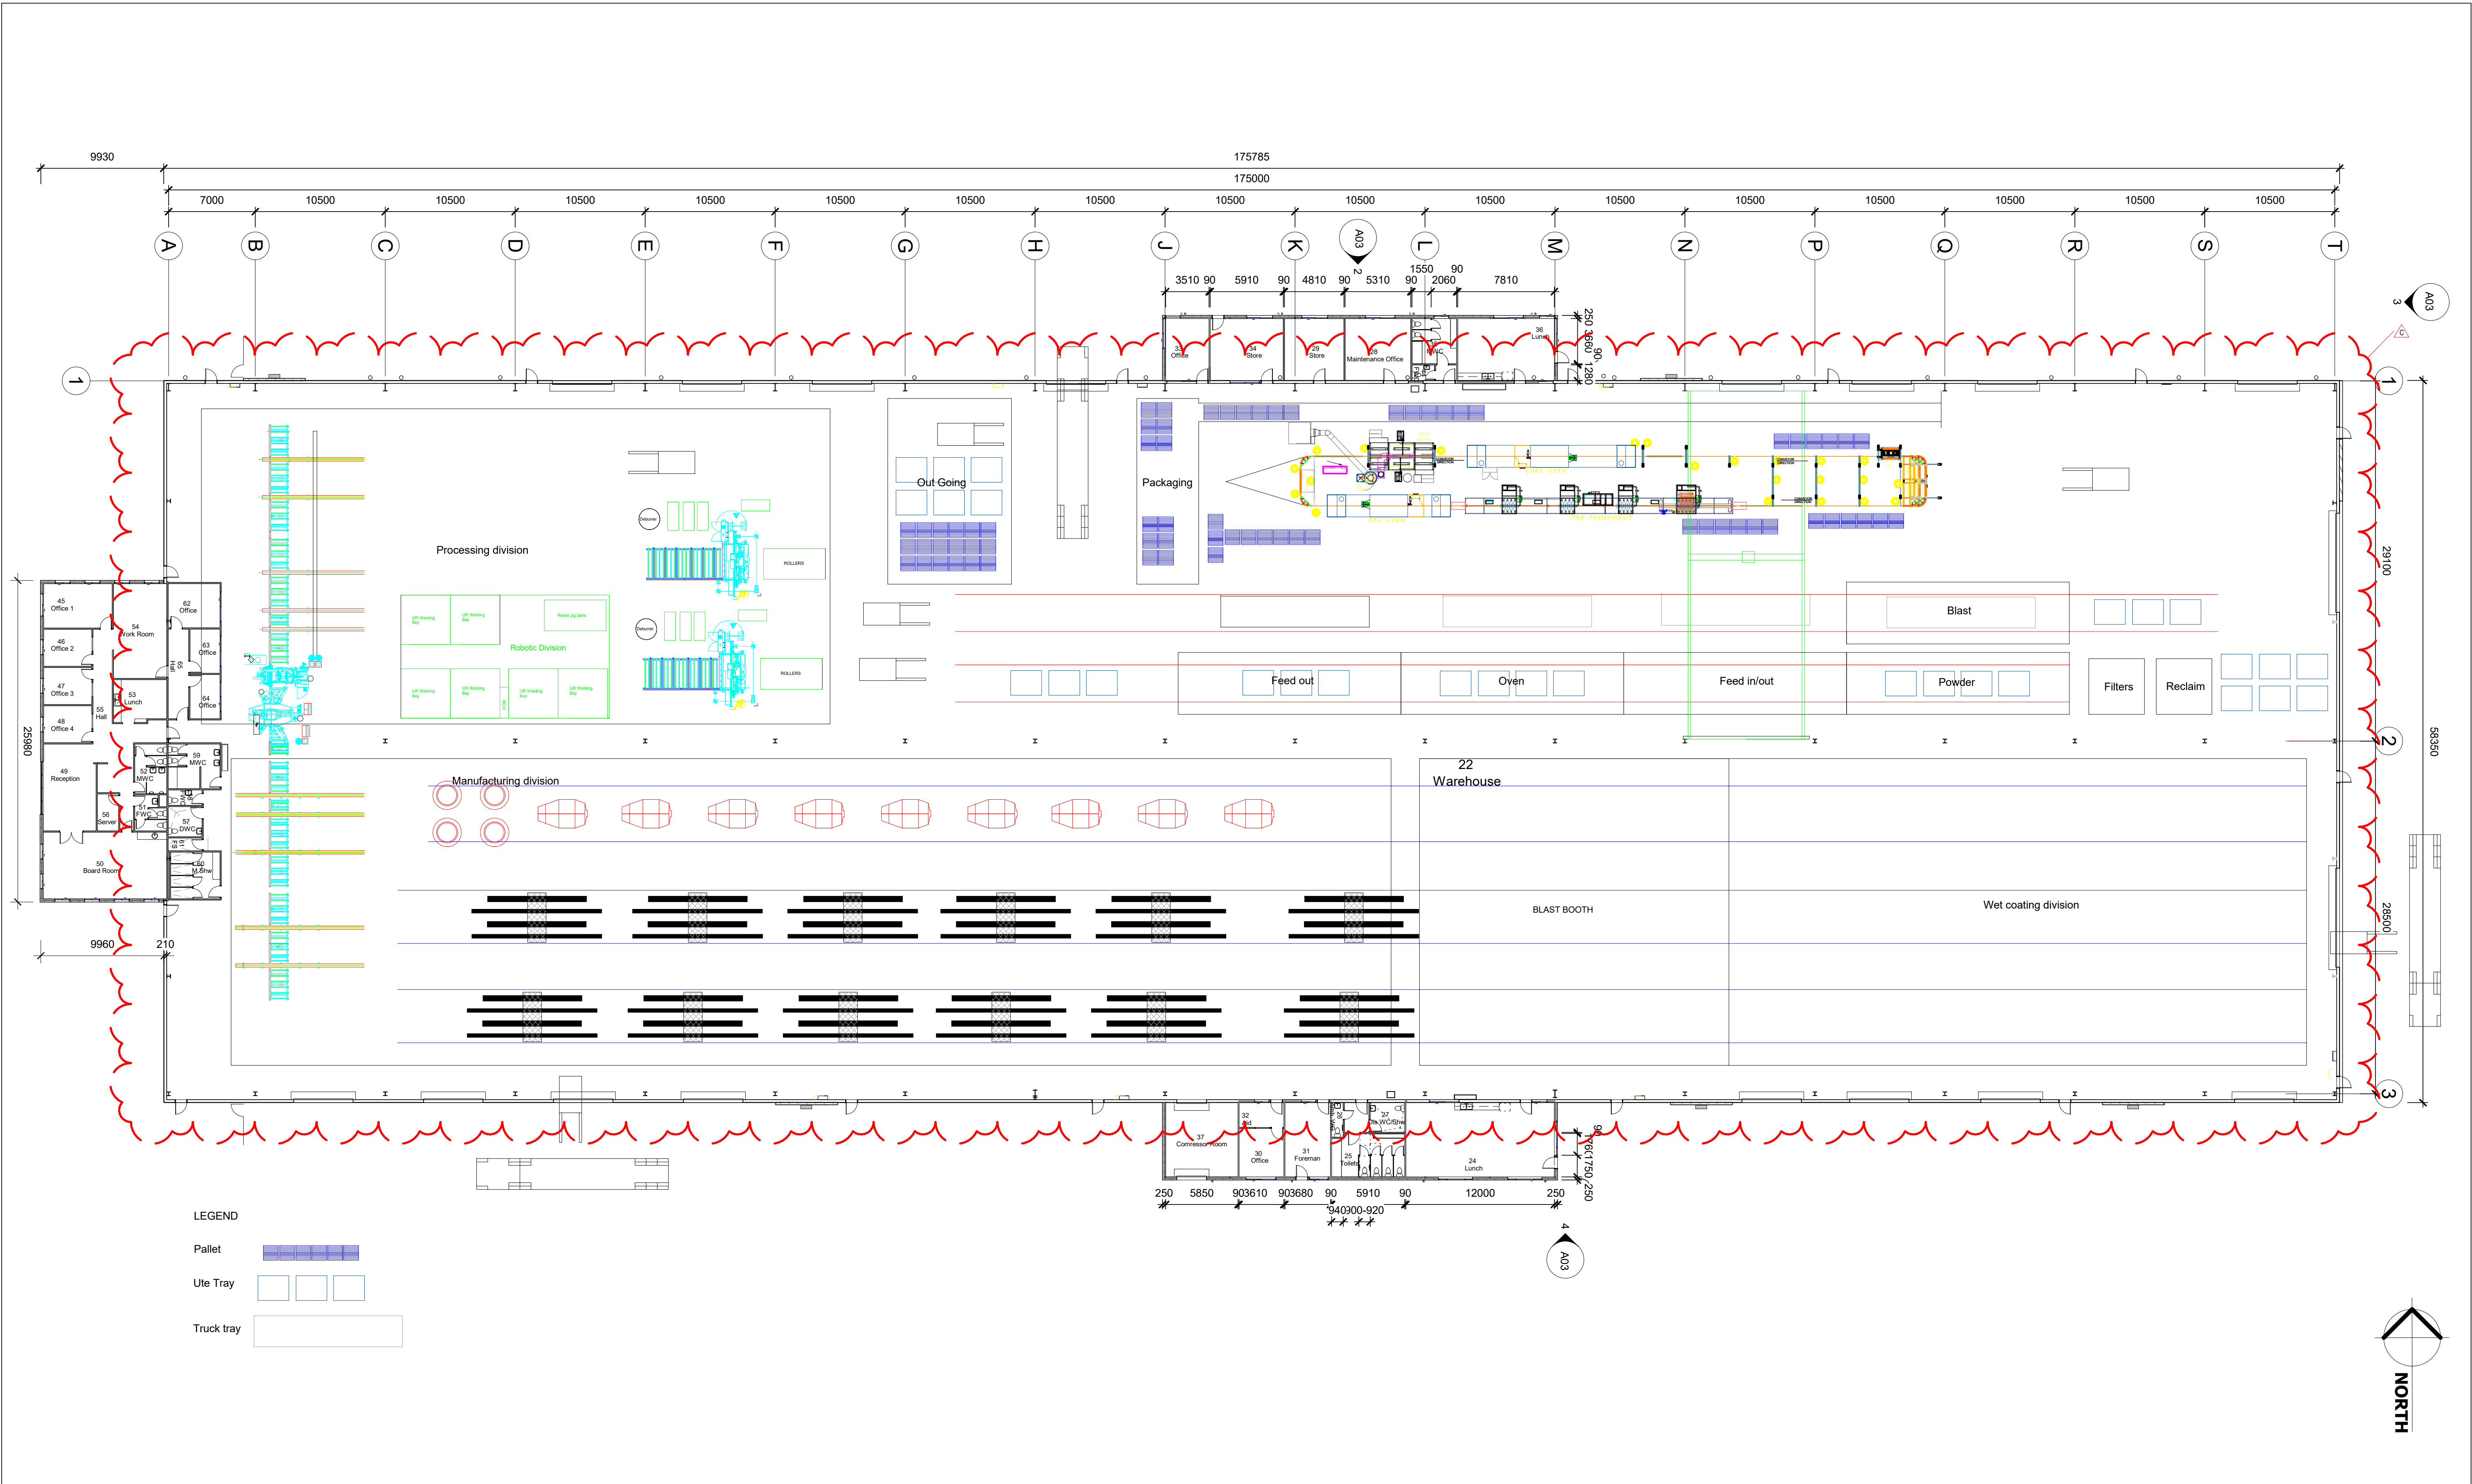

PO BOX 3490 ALBURY NSW 2640
MOBILE 0414 576 547
EMAIL travis@barkergroup.net.au

Revisions

No.	Description	Date
C	Equipment & truck movements	9.08.2024

Client Name
NEXUS Barker

Project Name
New Premises
NEXUS Lot 2 - DP1276039
Ettamogah NSW 2640

Project number	2023 Nexus Lot 2
Project Date	19/08/2024
Drawn by	RB
Checked by	
Status	DA - Submission

Sheet Name	EQUIPMENT FITOUT
Sheet Number	A02.2
Revision No.	C
Scale @ A1	1 : 250