
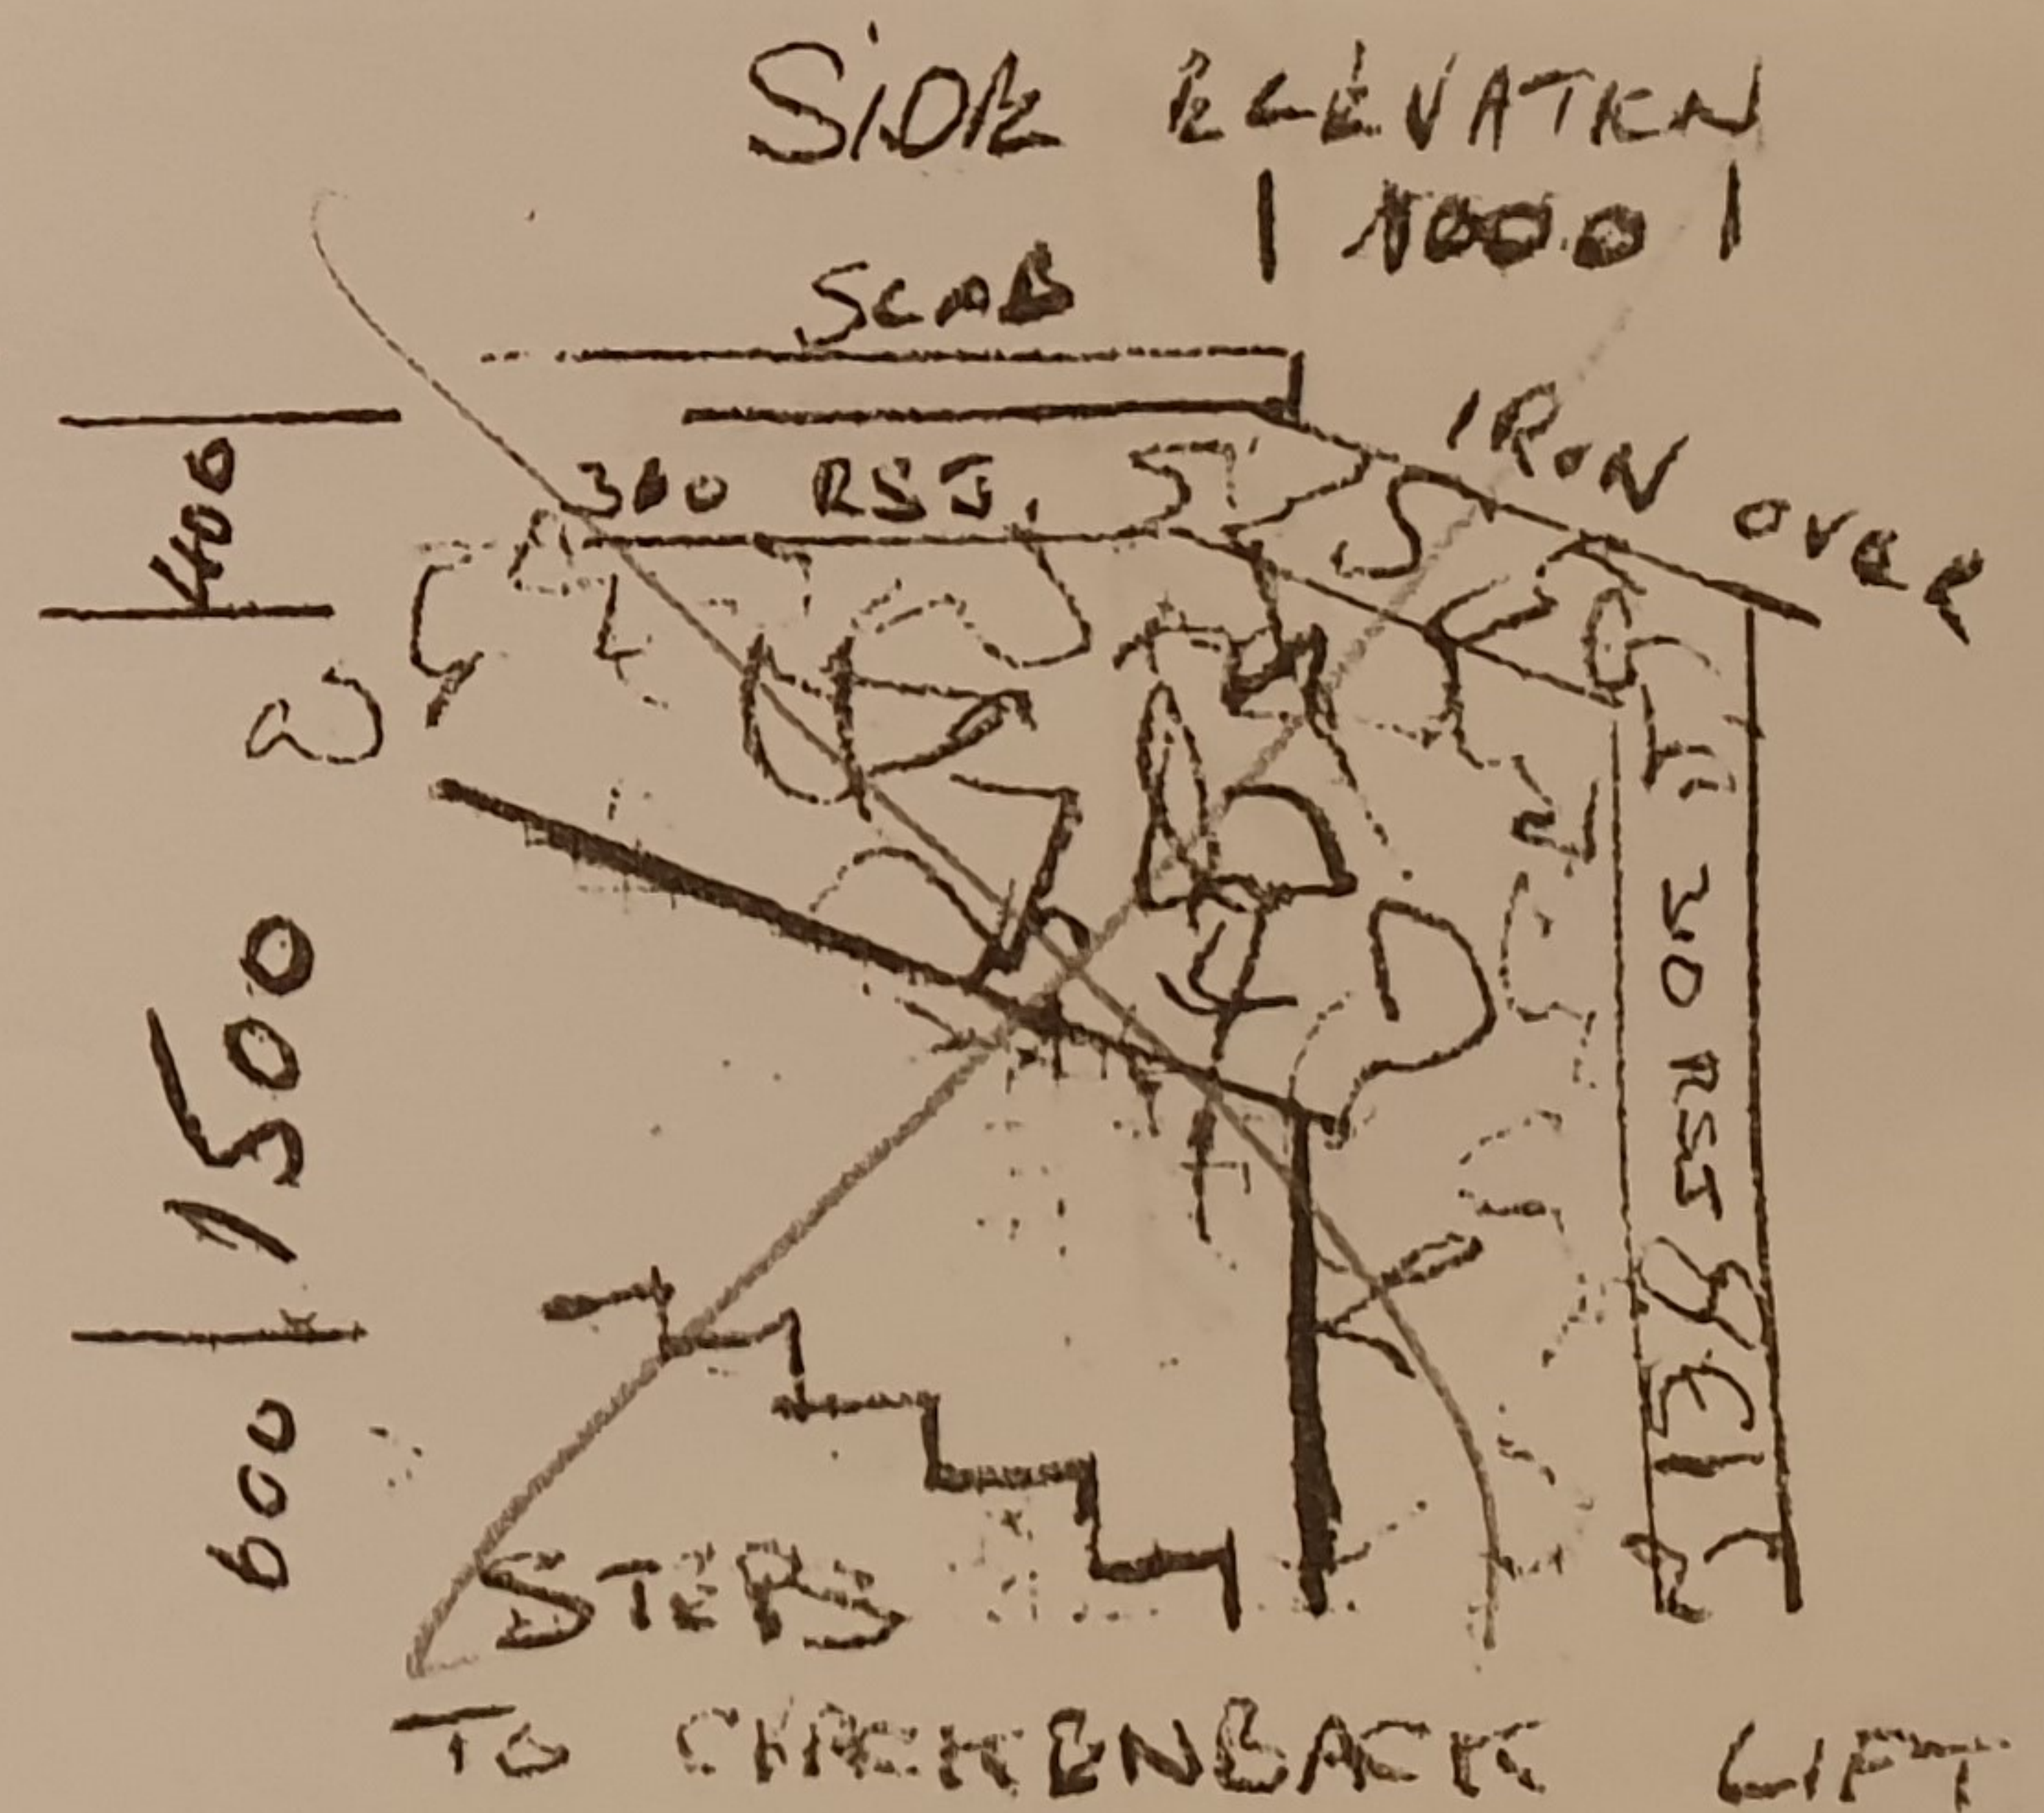


ATT PAUL

CALL 562080 IF INSUFFICIENT DETAIL


8.4

SHOPFRONT ON EX PATROL AREA.

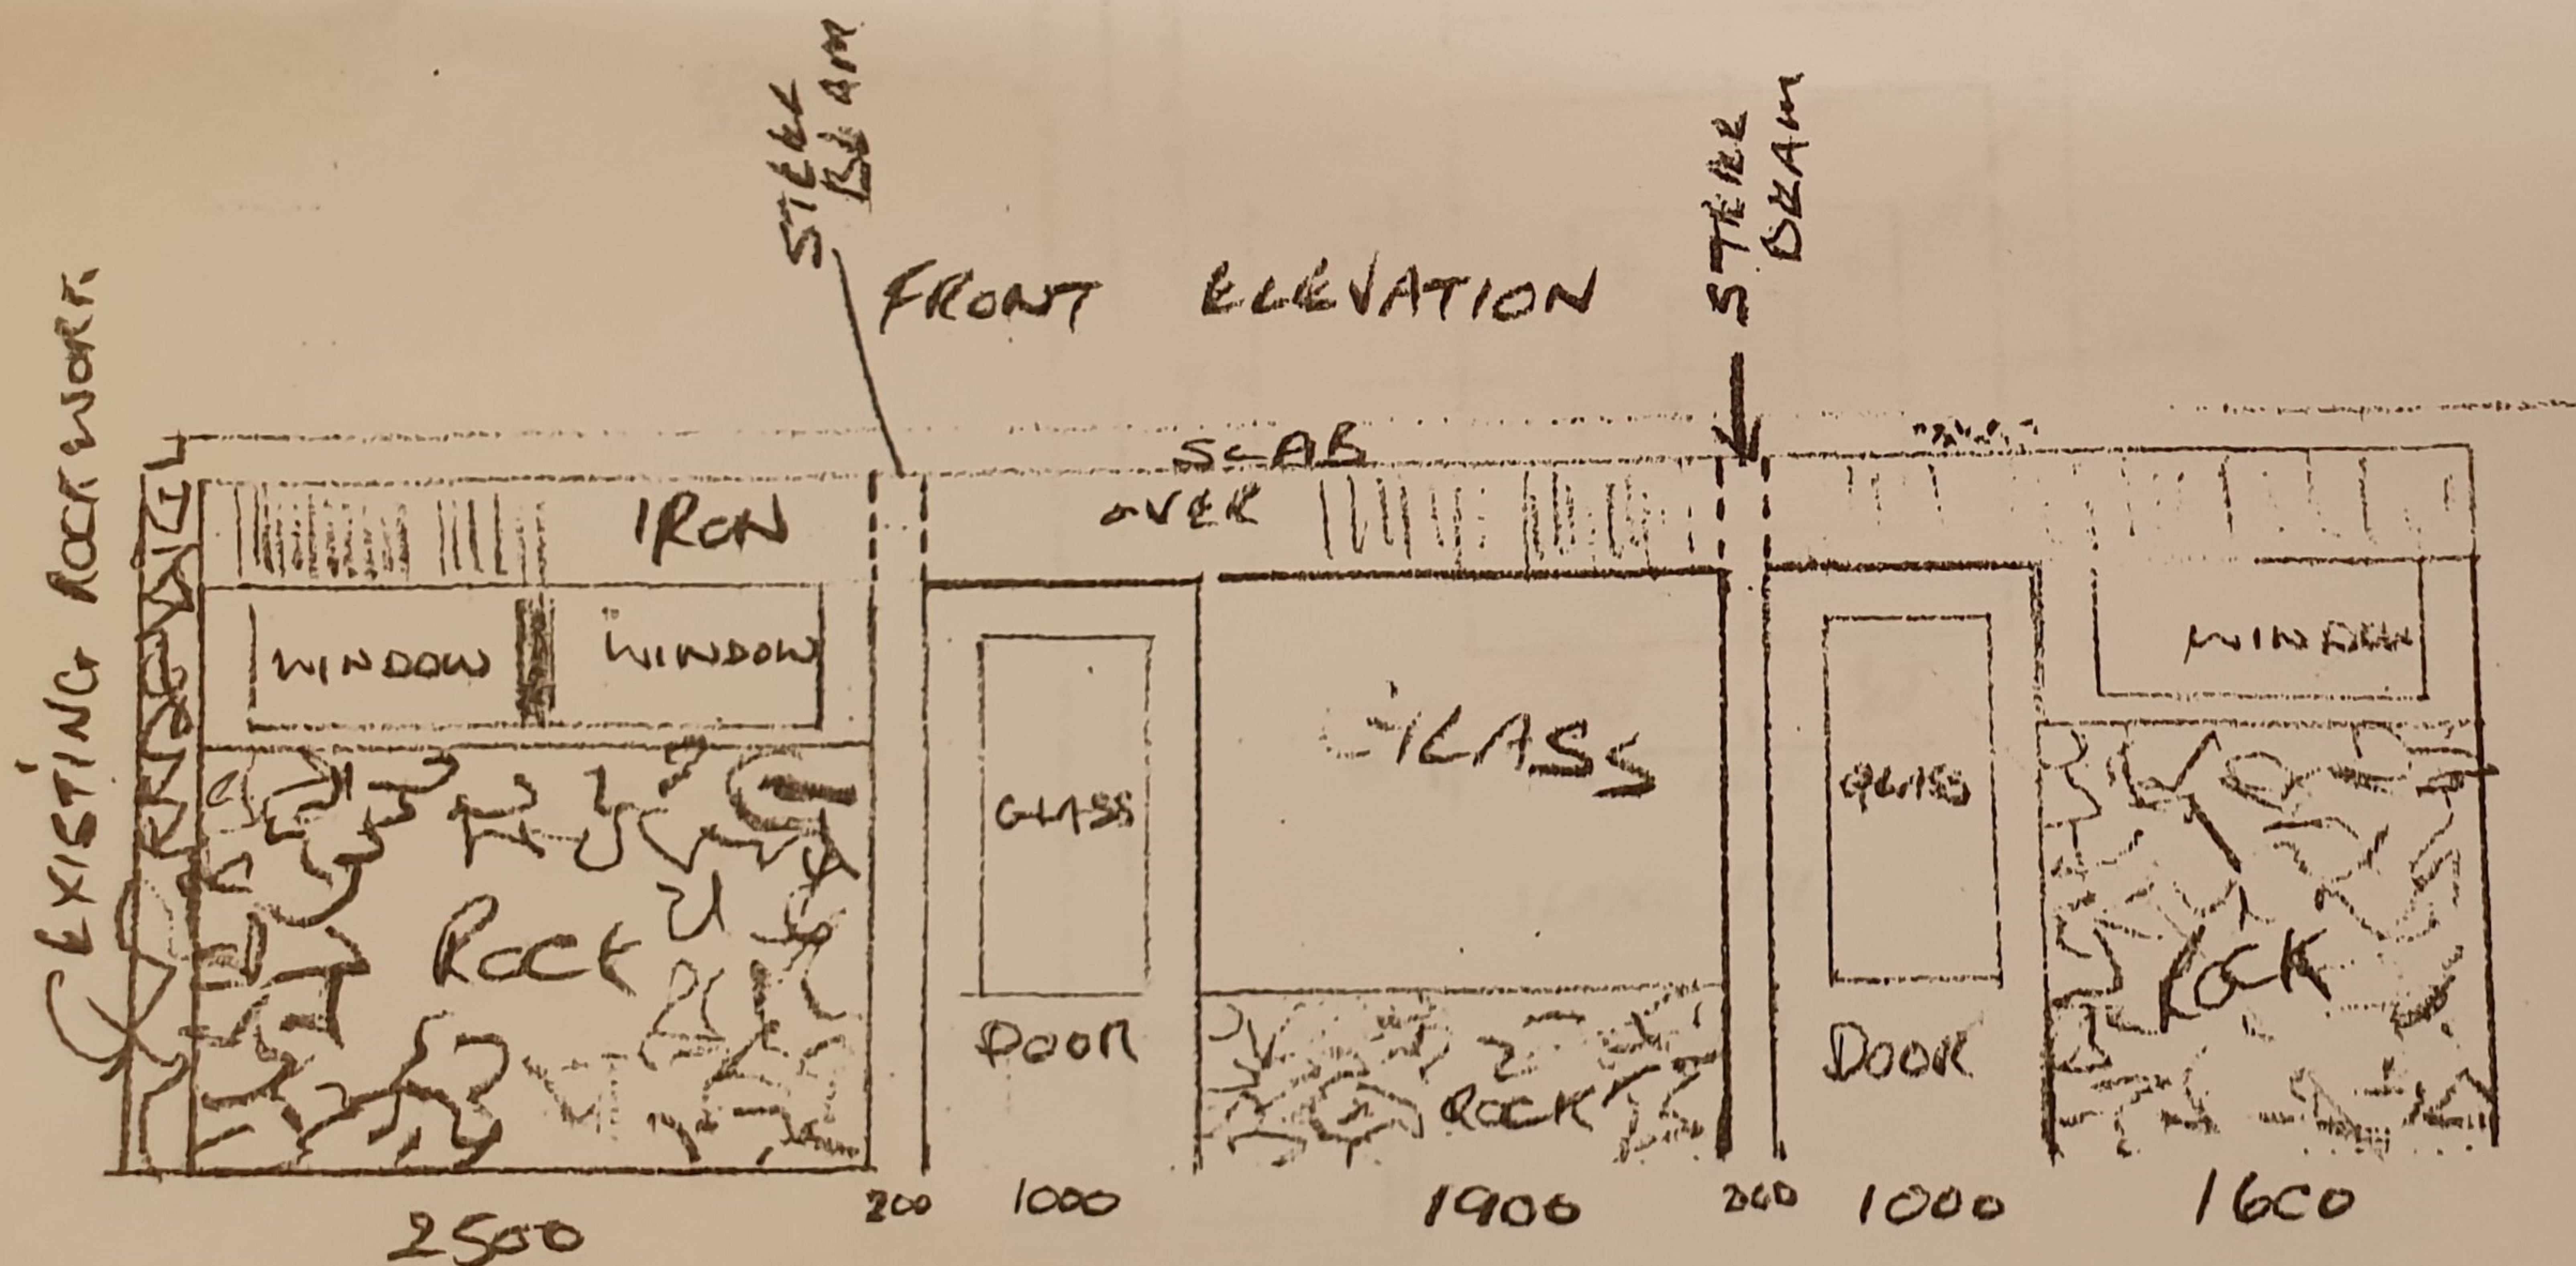

FLOOR PLAN ON EX PATROL AREA.

8.4.

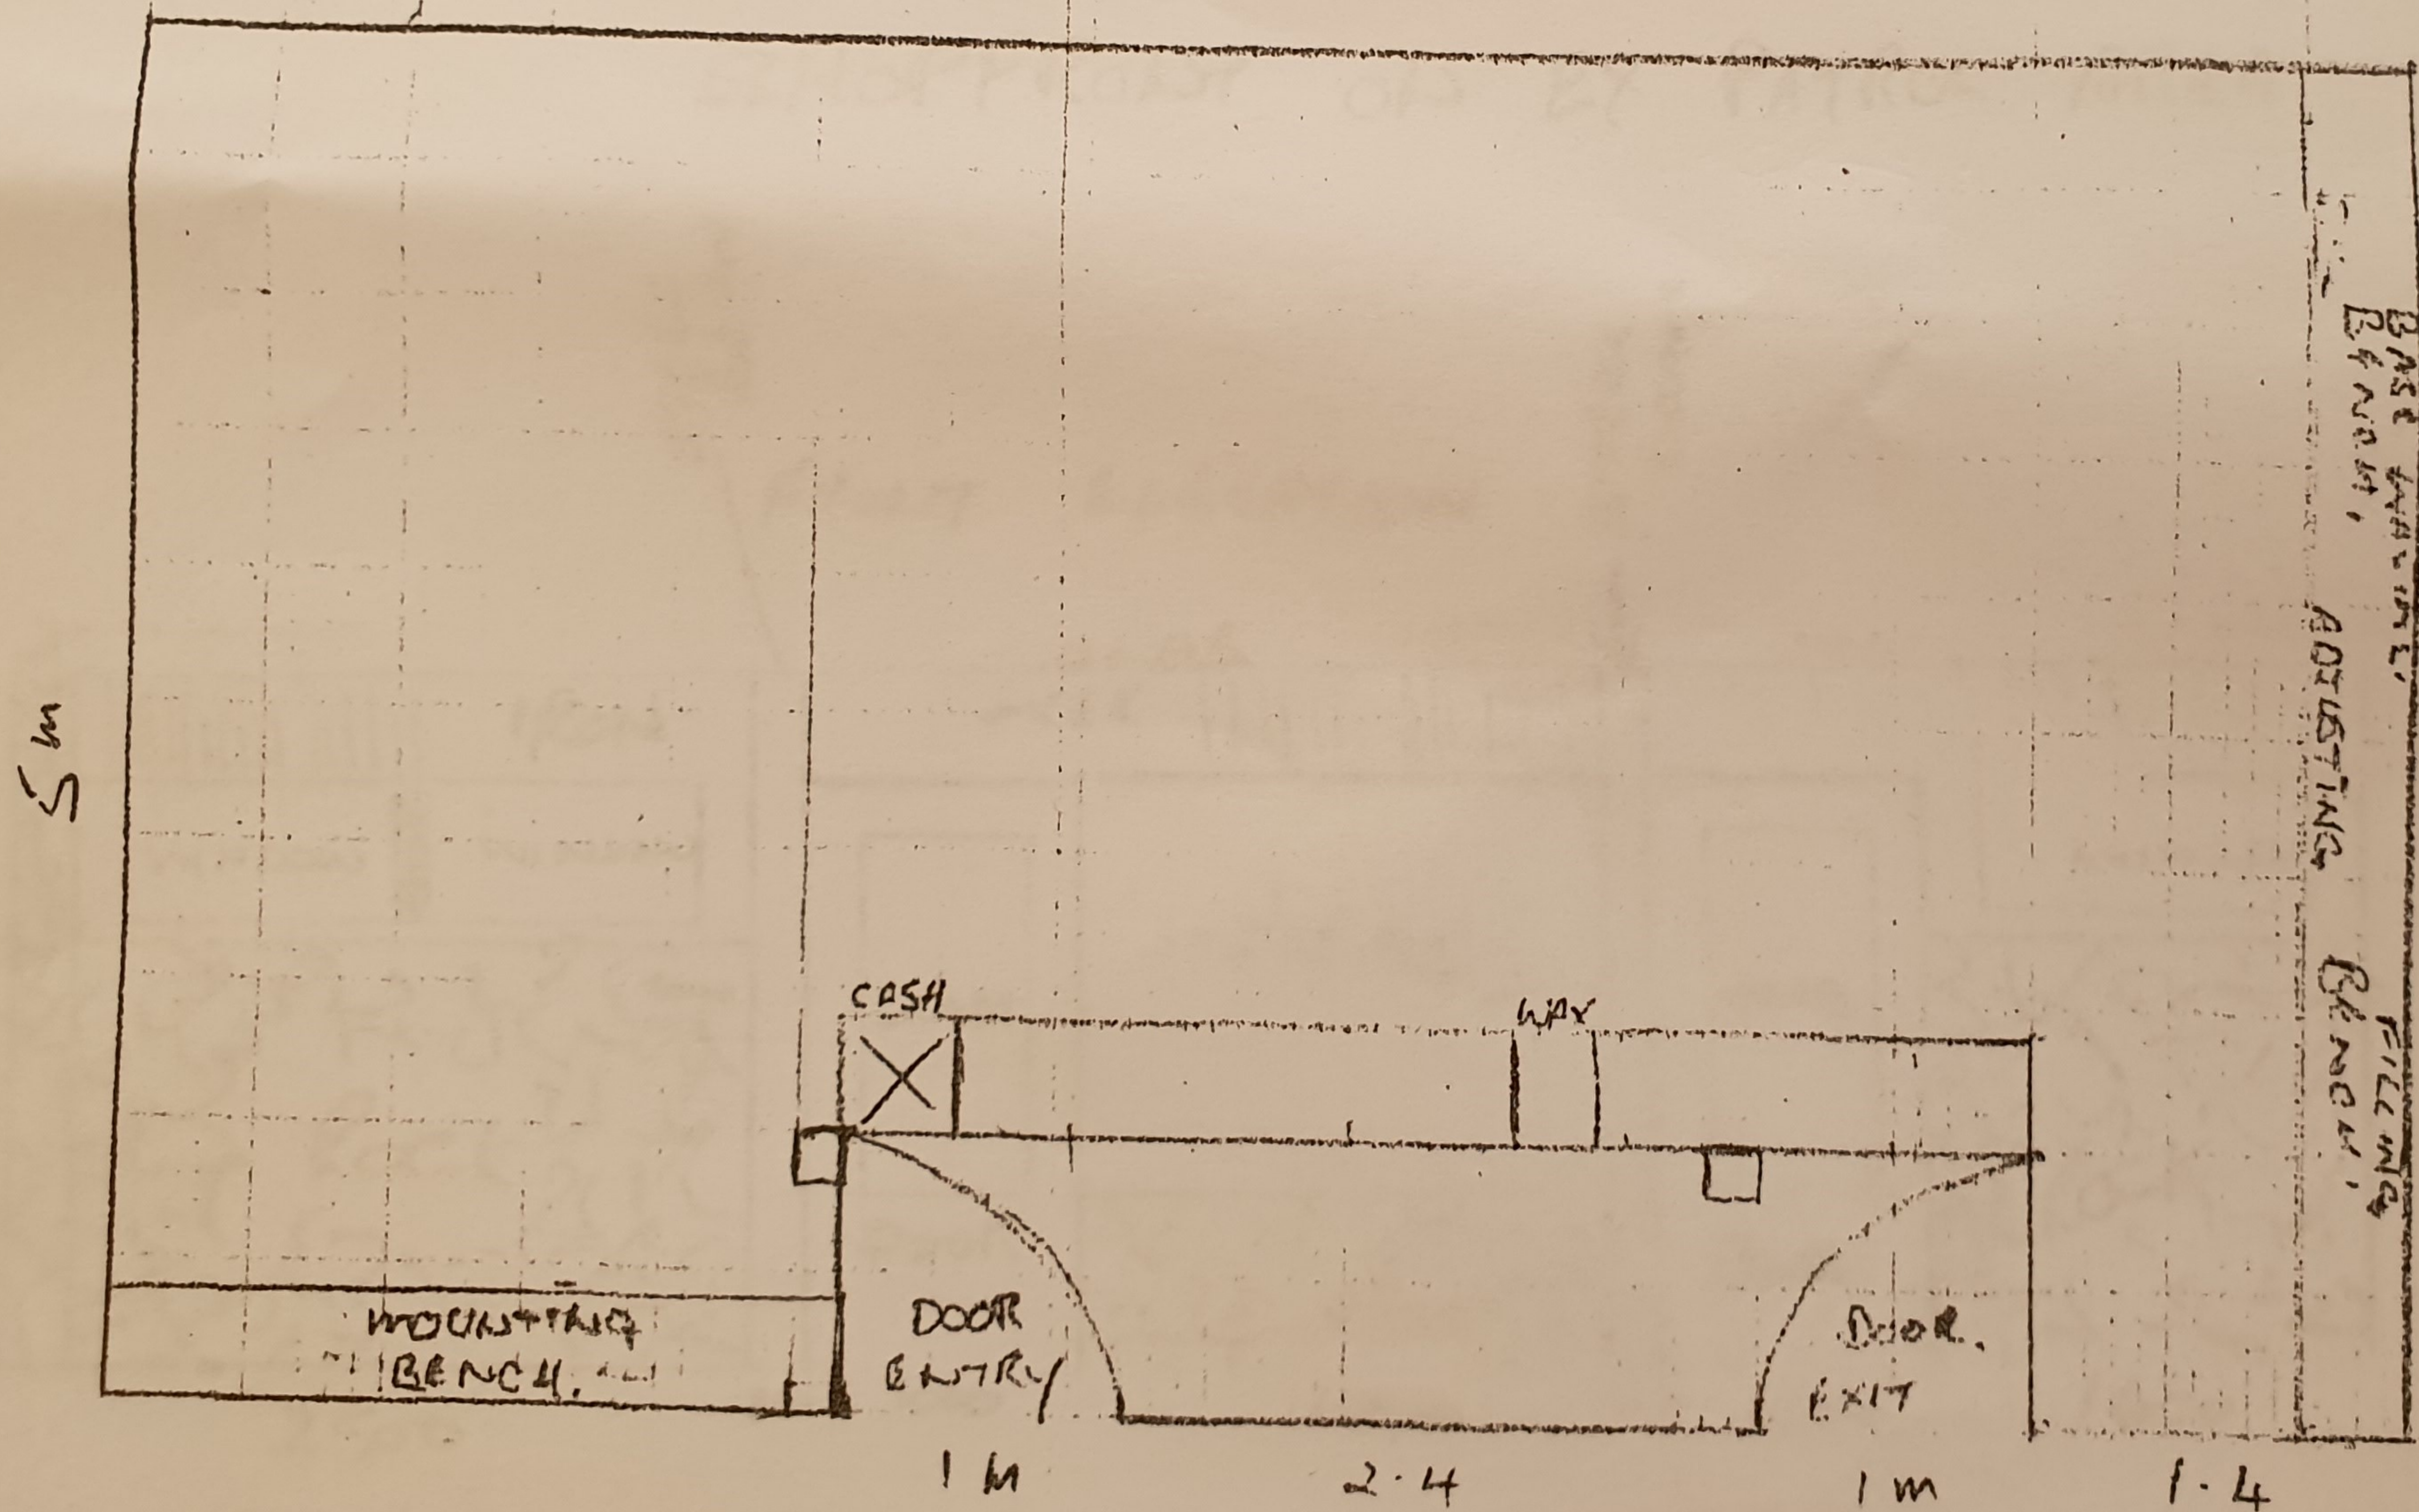


ATT PAUL

CALL 562080 IF INSUFFICIENT DETAIL

SIDE ELEVATION ON EX PATROL AREA.

FROM WESTERN SIDE

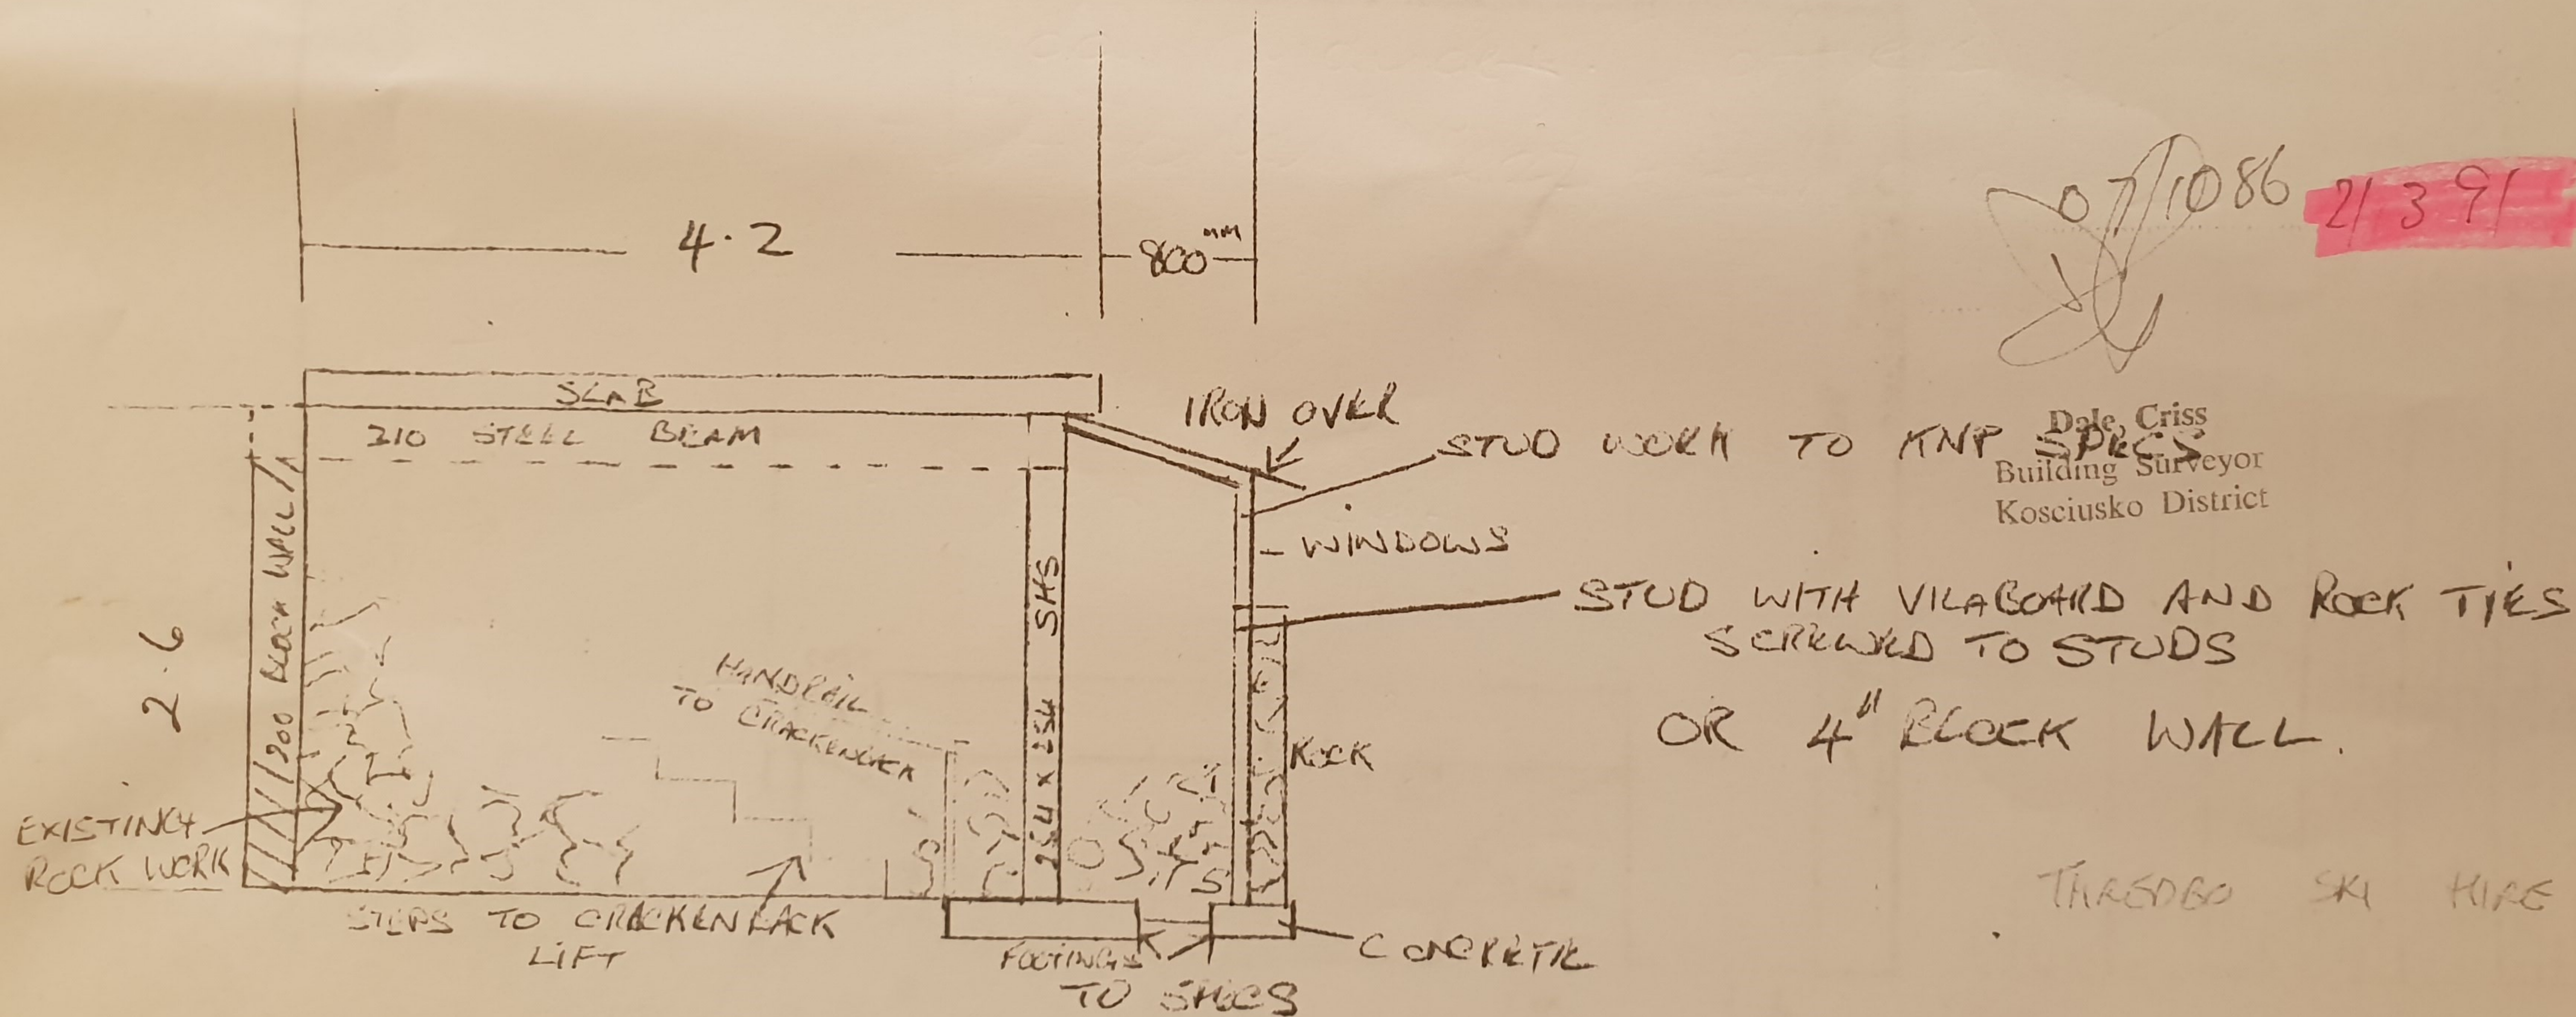

07/10/86 2/3 91

Dale Criss
Building Surveyor
Kosciusko District

THASGO SKI HIRE