

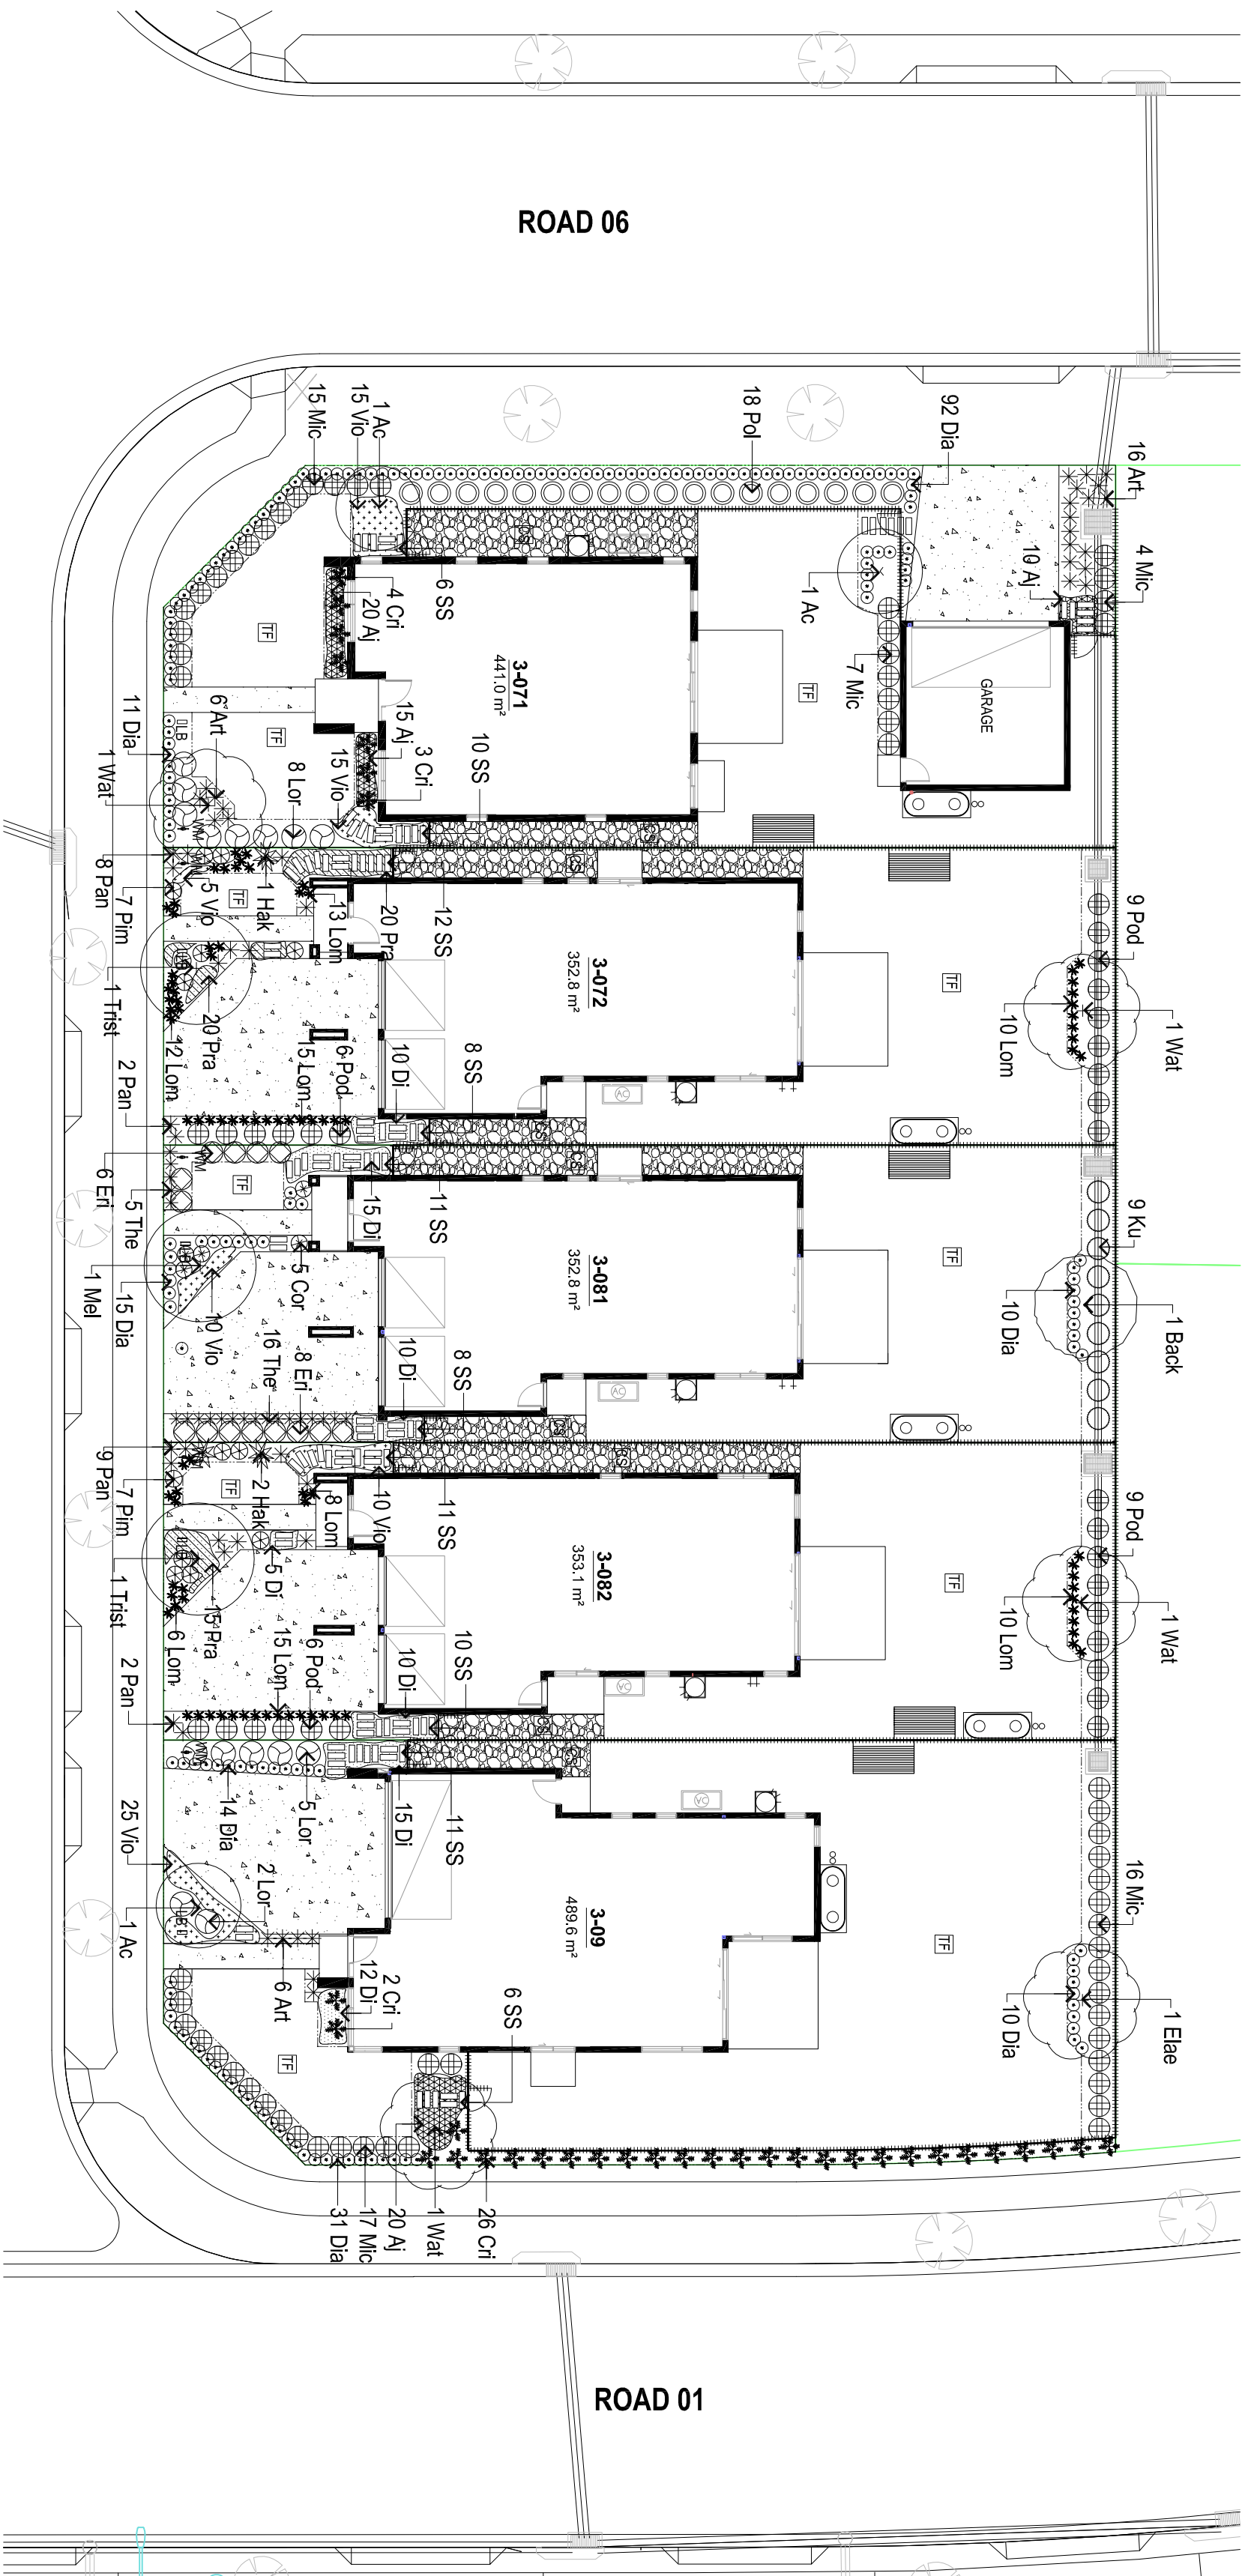
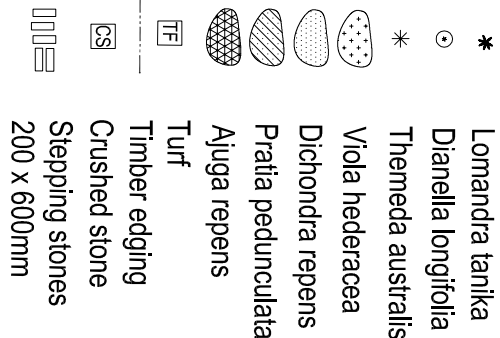


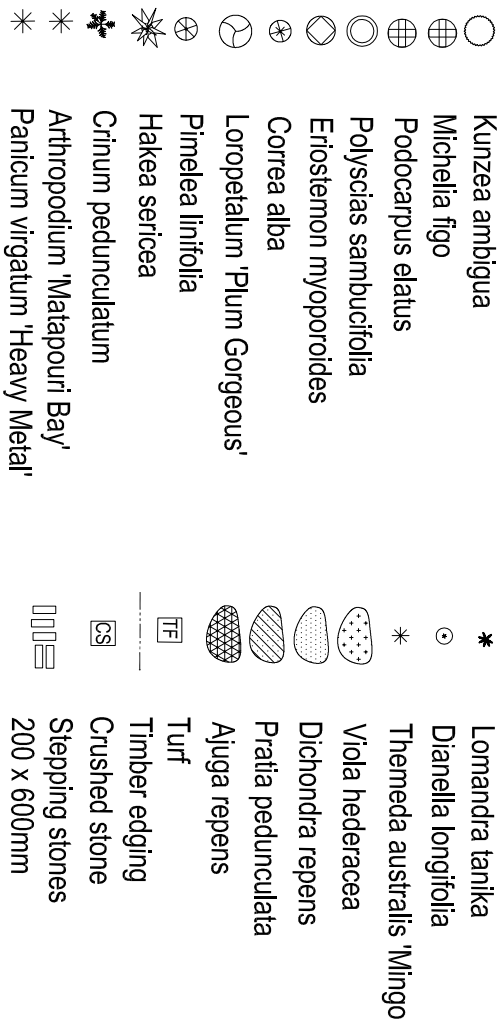

PLANTING SCHEDULE

Abbrev.	Botanical Name	Common Name	Pot Size	Spacing	Height	Width	Qty
Wat	Waterhousea floribunda	Weeping Lilyplily	100L		10m	8m	4
Elae	Elaeagnus reticulatus	Blueberry Ash	100L		8m	3m	1
Ac	Acmena smithii	Lily Pilly	100L		6m	4m	3
Mel	Meibomia linearifolia	Snow In Summer	100L		8m	4m	1
Back	Backhousia citrifolia	Lenon Scented Myrtle	100L		8m	5m	1
Tri	Tristanopsis laurina	Water Gum	100L		8m	4m	2
Ku	Kunzea ambigua	Tick Bush	300mm	1m	3m	hedged	9
Mic	Michelia figo	Port Wine Magnolia	300mm	800mm	1.2m hedged	hedged	59
Pod	Podocarpus elatus	Plum Pine	300mm	1m	1.2m hedged	30	18
Pol	Polyscias sambucifolia	Elderberry Panax	200mm	1m	2m	4m	18
Eri	Eriostemon myrsinoides	Longleaf Waxflower	200mm	800mm	1m	1m	14
Cor	Correa alba	White Correa	200mm	500mm	1.5m	1m	5
Lor	Loropetalum 'Plum Gorgeous'	Fringe Flower	300mm		1m	2m	15
Pim	Pimelea linearifolia	Splender Rice Flower	200mm	500mm	1.2m	1m	14
Hak	Hakea sericea	Silky Hakea	200mm		2m	2m	3
Cri	Cinnium pedunculatum	Native Cinnium Lily	200mm	1m	1.2m	1.2m	35
Art	Anthropodium 'Matapouni Bay'	NZ Rock Lily	200mm	500mm	600mm	600mm	34
Pan	Panicum virgatum 'Heavy Metal'	Switch Grass	150mm	1m	1m	800mm	21
Lom	Lomandra tanika	Mat Rush	150mm	400mm	500mm	500mm	89
Dia	Dianella laurifolia	Blue Flex Lily	150mm	400mm	600mm	400mm	184
The	Theophrasta australis 'Mingo'	Kangaroo Grass	150mm	400mm	300mm	500mm	21
Vio	Viola heideracea	Native Violet	100mm	5/m2	100mm	600mm	80
Di	Dichondra repens	Kidney Weed	100mm	5/m2	100mm	1m	77
Pra	Pratia pedunculata	White Star Creeper	100mm	5/m2	50mm	500mm	55
Aly	Alyxia repans	Bugle Flower	100mm	5/m2	100mm	400mm	65

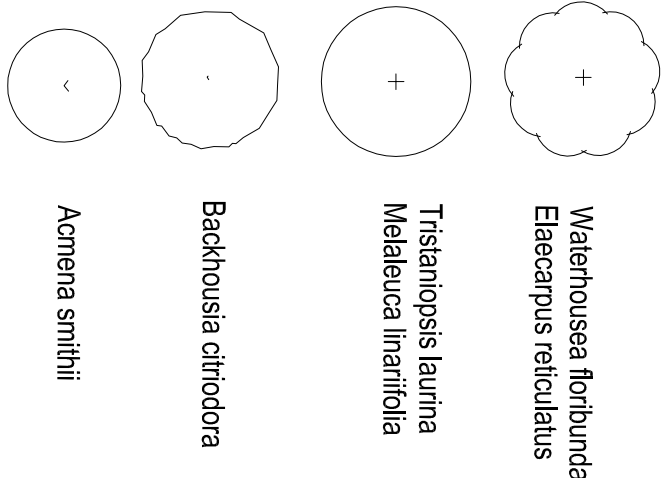


Green Tree Designs
Design / Horticulture consulting
greentreedesigns@gmail.com

RIVERLANDS MILPERRA - SITE 3C

LANDSCAPE DESIGN

rev: A	date: 21.11.22	amendment: ISSUE FOR DA	client: MIRVAC Lvl 28, 200 George Street SYDNEY NSW 2000	dwg no: LS001 Sheet A2 @ 1:100 Sheet 1 of 1
--------	----------------	-------------------------	--	---

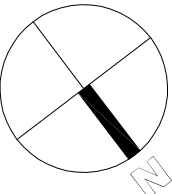

276m2
670m2
230Lm
90m2
93