

BARNSON PTY LTD

address. Unit 1, 36 Darling Street
Dubbo NSW 2830
phone. 1300 BARNSON (1300 227 676)
email. generalenquiry@barnson.com.au
web. barnson.com.au

THIS DRAWING IS TO BE READ IN CONJUNCTION WITH GENERAL BUILDING DRAWINGS, SPECIFICATIONS & OTHER CONSULTANTS DRAWINGS APPLICABLE TO THIS PROJECT. ALL DIMENSIONS IN MILLIMETRES. DO NOT SCALE. DIMENSIONS TO BE CHECKED ON SITE BEFORE COMMENCEMENT OF WORK. REPORT DISCREPANCIES TO BARNSON PTY LTD. NO PART OF THIS DRAWING MAY BE REPRODUCED IN ANY WAY WITHOUT THE WRITTEN PERMISSION OF BARNSON PTY LTD.

Rev.	Date.	Amendment.
A	30.10.2023	FOR DA SUBMISSION
B	04.12.2023	REVISION FOR DA

Project.
PROPOSED LANDSCAPING

Site Address.
HILLVUE ROAD, SOUTH TAMWORTH NSW 2340
LOT 2 - DP1264030
Client.
TAMWORTH ABORIGINAL MEDICAL SERVICE

Drawing Title.
OVERALL LANDSCAPE LAYOUT PLAN

Scale. **As indicated @ A1**

Sheet. **01 of 06**

Project No. **40924**

Drawn.


Checked.

Revision.

Drawing No.

40924-
LA00

FOR DA APPROVAL

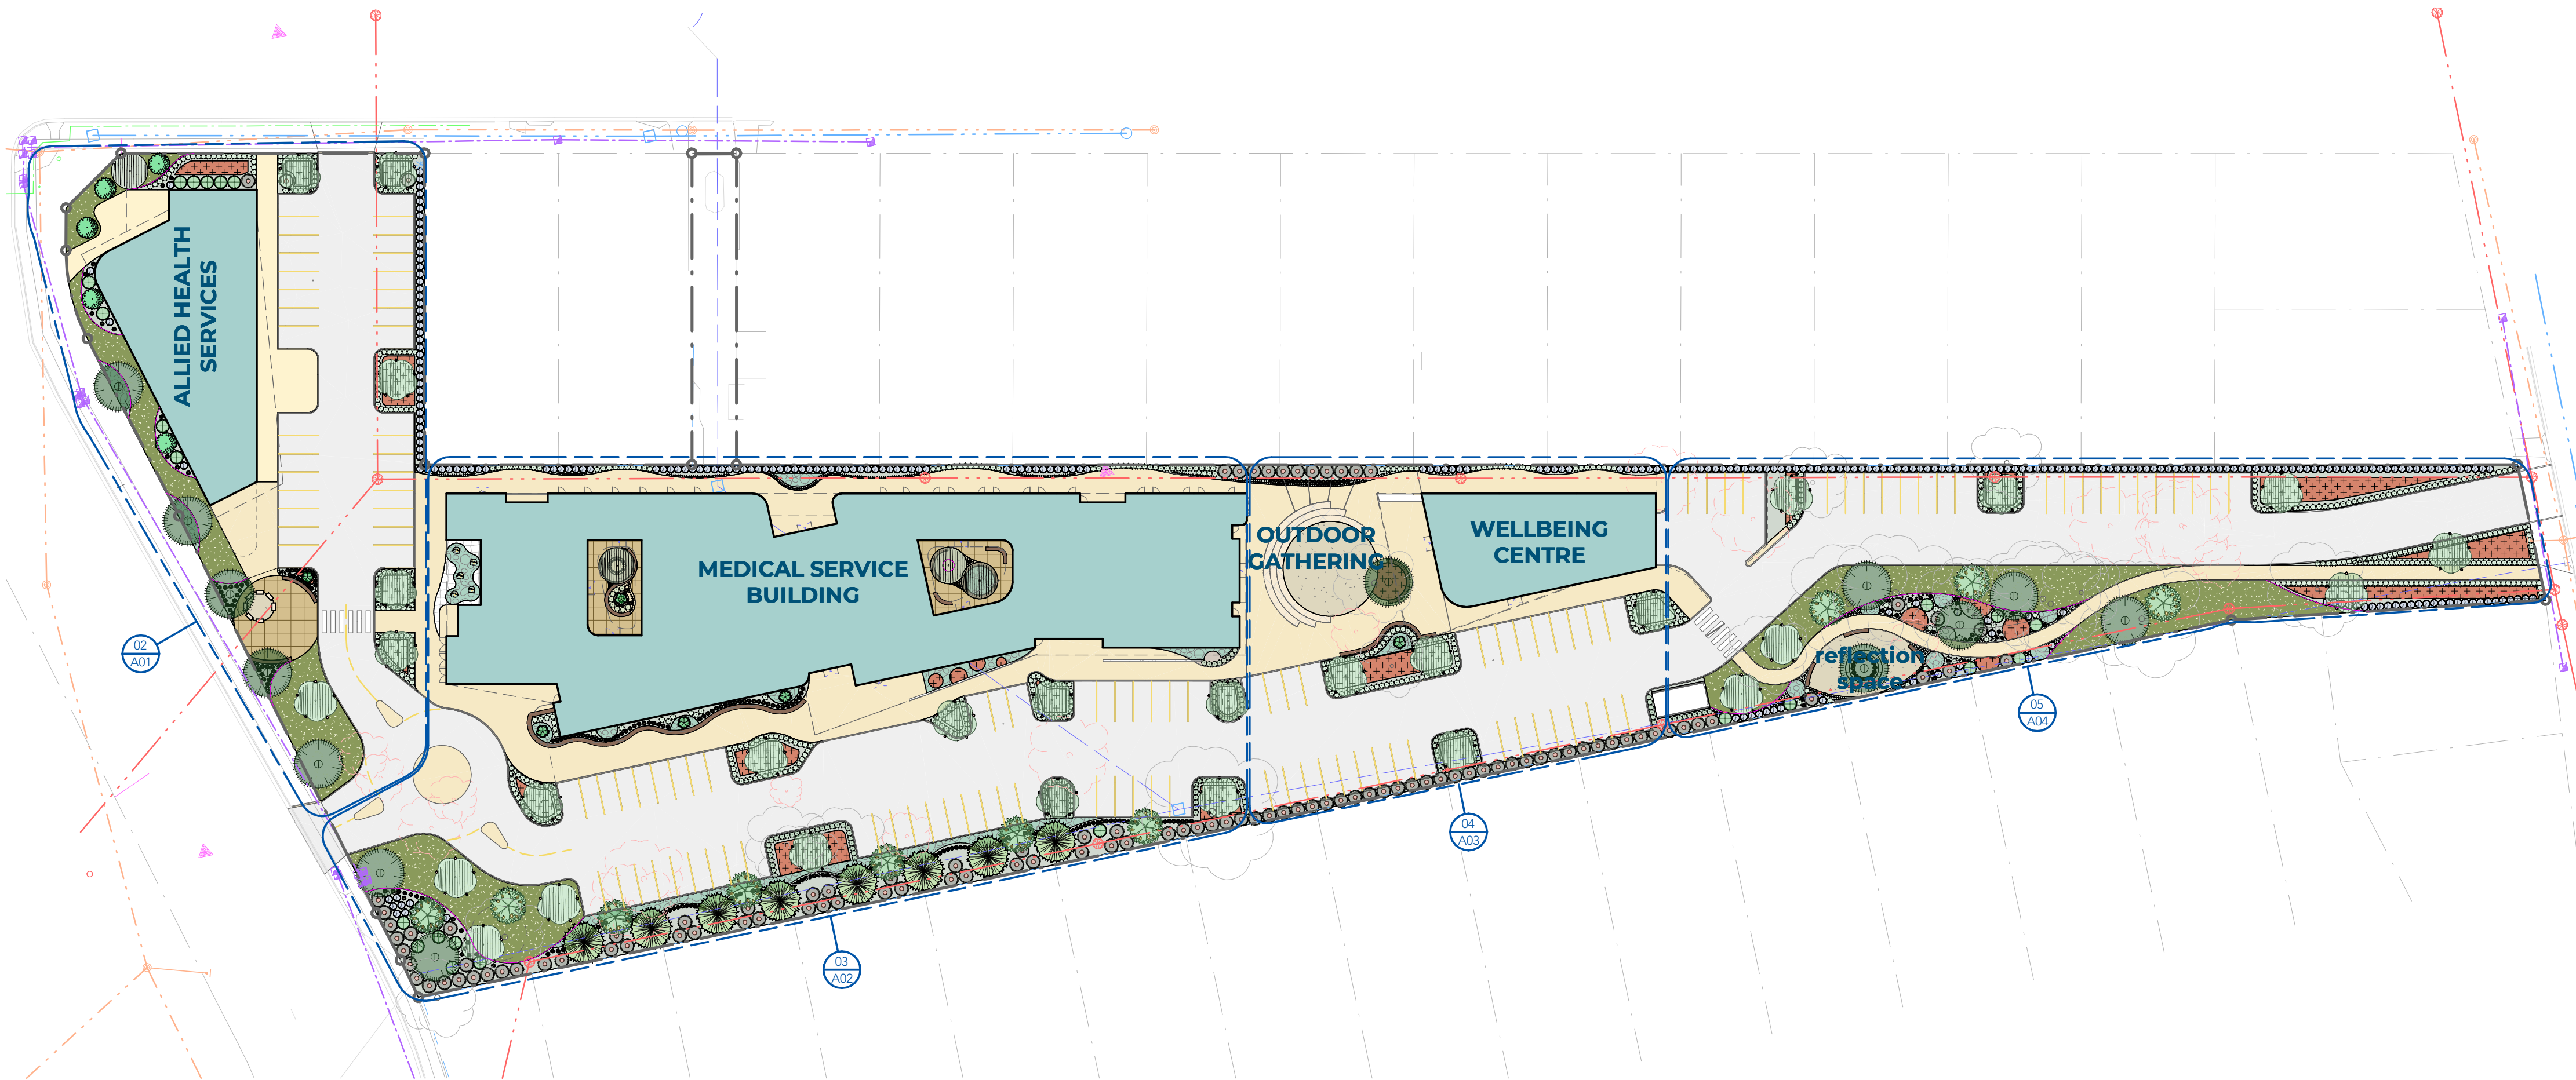

01 **PROPOSED OVERALL LANDSCAPE PLAN**

Scale 1 : 600 @ A1
0 6000 12000 24000 60000

TAMS Plant Schedule					
Plant Code	Botanical Name	Common Name	Size	Container	Remarks

ACA MEL	Acacia melanoxylon	Blackwood	45 litre	Pot	H:12m W:5m
ALL TOR	Allocastrum torulosa	Forest Oak	45 litre	Pot	H:8 W:6
BAN INT	Banksia integrifolia	Coast Banksia	45 litre	Pot	H:15m W:3m
BRA RUP	Brachychiton rupestris	Queensland Bottle Tree	45 litre	Pot	H:15m W:5m
CAL LIN	Callistemon linearis 'Pumila'	Narrow Leaved Bottlebrush	6 inch	Pot	H:3m W:2m
DIA DI2	Dianella longifolia	Dianella	6"	Pot	H:1.2m W:0.7m
ERE MAC	Eremophila maculata	Spotted Emu Bush	6 inch	Pot	H:1.8m W:1.8m
EUC SID	Eucalyptus sideroxylon	Red Ironbark	45Ltr	Pot	H:25m W:6m
GEI PAR	Geijera parviflora	Australian Willow	45 litre	Pot	H:8m W:8m
LOM LON	Lomandra longifolia	Mat Rush	6 inch	Pot	H:1m W:0.6m
RHA NFH	Rhagodia spinescens 'SAB01'	Aussie Flat Bush™ Rhagodia	6 inch	Pot	H:0.4m W:1m
WAH S2	Wahlenbergia stricta	Australian Bluebell	tube stock	Pot	H:0.4m W:0.3m
XAN AUS	Xanthorrhoea australis	Broad-leafed Grass Tree	45 litre	Pot	H:4m W:1.8m

Ground cover schedule					
ERE BHZ	Eremophila glabra	Blue Horizon Emu Bush	6 inch	Pot	H:0.25m W:1m
HAR VIO	Hardenbergia violacea	Lilac vine	6 inch	Pot	H:2.5m W:2M
MEN AUS	Mentha australis	River mint	6 inch	Pot	H:0.7m W:1M

PROPOSED SITE LEGEND

- proposed concrete carpark area
for more information refer to civil engineer's design
- proposed concrete footpaths
for more information refer to civil engineer's design
- proposed irrigated grassed area
- proposed compacted crushed limestone
- proposed sandstone pavement
- proposed a grade sandstone block 0.5m, 0.5m x 2m
- proposed raised timber bench seating
- proposed galvanised steel edging 6mm x 150mm
refer to manufacturers specifications for details

DRAWING SCHEDULE.

A 00	OVERALL LANDSCAPE LAYOUT PLAN	REV B	DATED 04.12.2023
A 01	ALLIED HEALTH SERVICES LAYOUT	REV B	DATED 04.12.2023
A 02	MEDICAL SERVICE BUILDING LAYOUT	REV B	DATED 04.12.2023
A 03	WELL BEING CENTRE LAYOUT	REV B	DATED 04.12.2023
A 04	REFLECTION SPACE LAYOUT	REV B	DATED 04.12.2023
A 05	PALETTES	REV B	DATED 04.12.2023

BARNSON PTY LTD

address. Unit 1, 36 Darling Street
Dubbo NSW 2830
phone. 1300 BARNSON (1300 227 676)
email. generalenquiry@barnson.com.au
web. barnson.com.au

THIS DRAWING IS TO BE READ IN CONJUNCTION WITH GENERAL BUILDING DRAWINGS, SPECIFICATIONS & OTHER CONSULTANTS DRAWINGS APPLICABLE TO THIS PROJECT. ALL DIMENSIONS IN MILLIMETRES. DO NOT SCALE. DIMENSIONS TO BE CHECKED ON SITE BEFORE COMMENCEMENT OF WORK. REPORT DISCREPANCIES TO BARNSON PTY LTD. NO PART OF THIS DRAWING MAY BE REPRODUCED IN ANY WAY WITHOUT THE WRITTEN PERMISSION OF BARNSON PTY LTD.

Rev.	Date.	Amendment.
A	30.10.2023	FOR DA SUBMISSION
B	04.12.2023	REVISION FOR DA

Project.
PROPOSED LANDSCAPING

Site Address.
HILLVUE ROAD, SOUTH TAMWORTH NSW 2340
LOT 2 - DP1264030
Client.
TAMWORTH ABORIGINAL MEDICAL SERVICE


Drawing Title.
ALLIED HEALTH SERVICES LAYOUT

Scale.	1 : 200 @ A1	Drawn.	BP
Sheet.	02 of 06	Checked.	KG
Project No.	40924	Revision.	B

Drawing No.

40924-
LA01

FOR DA APPROVAL

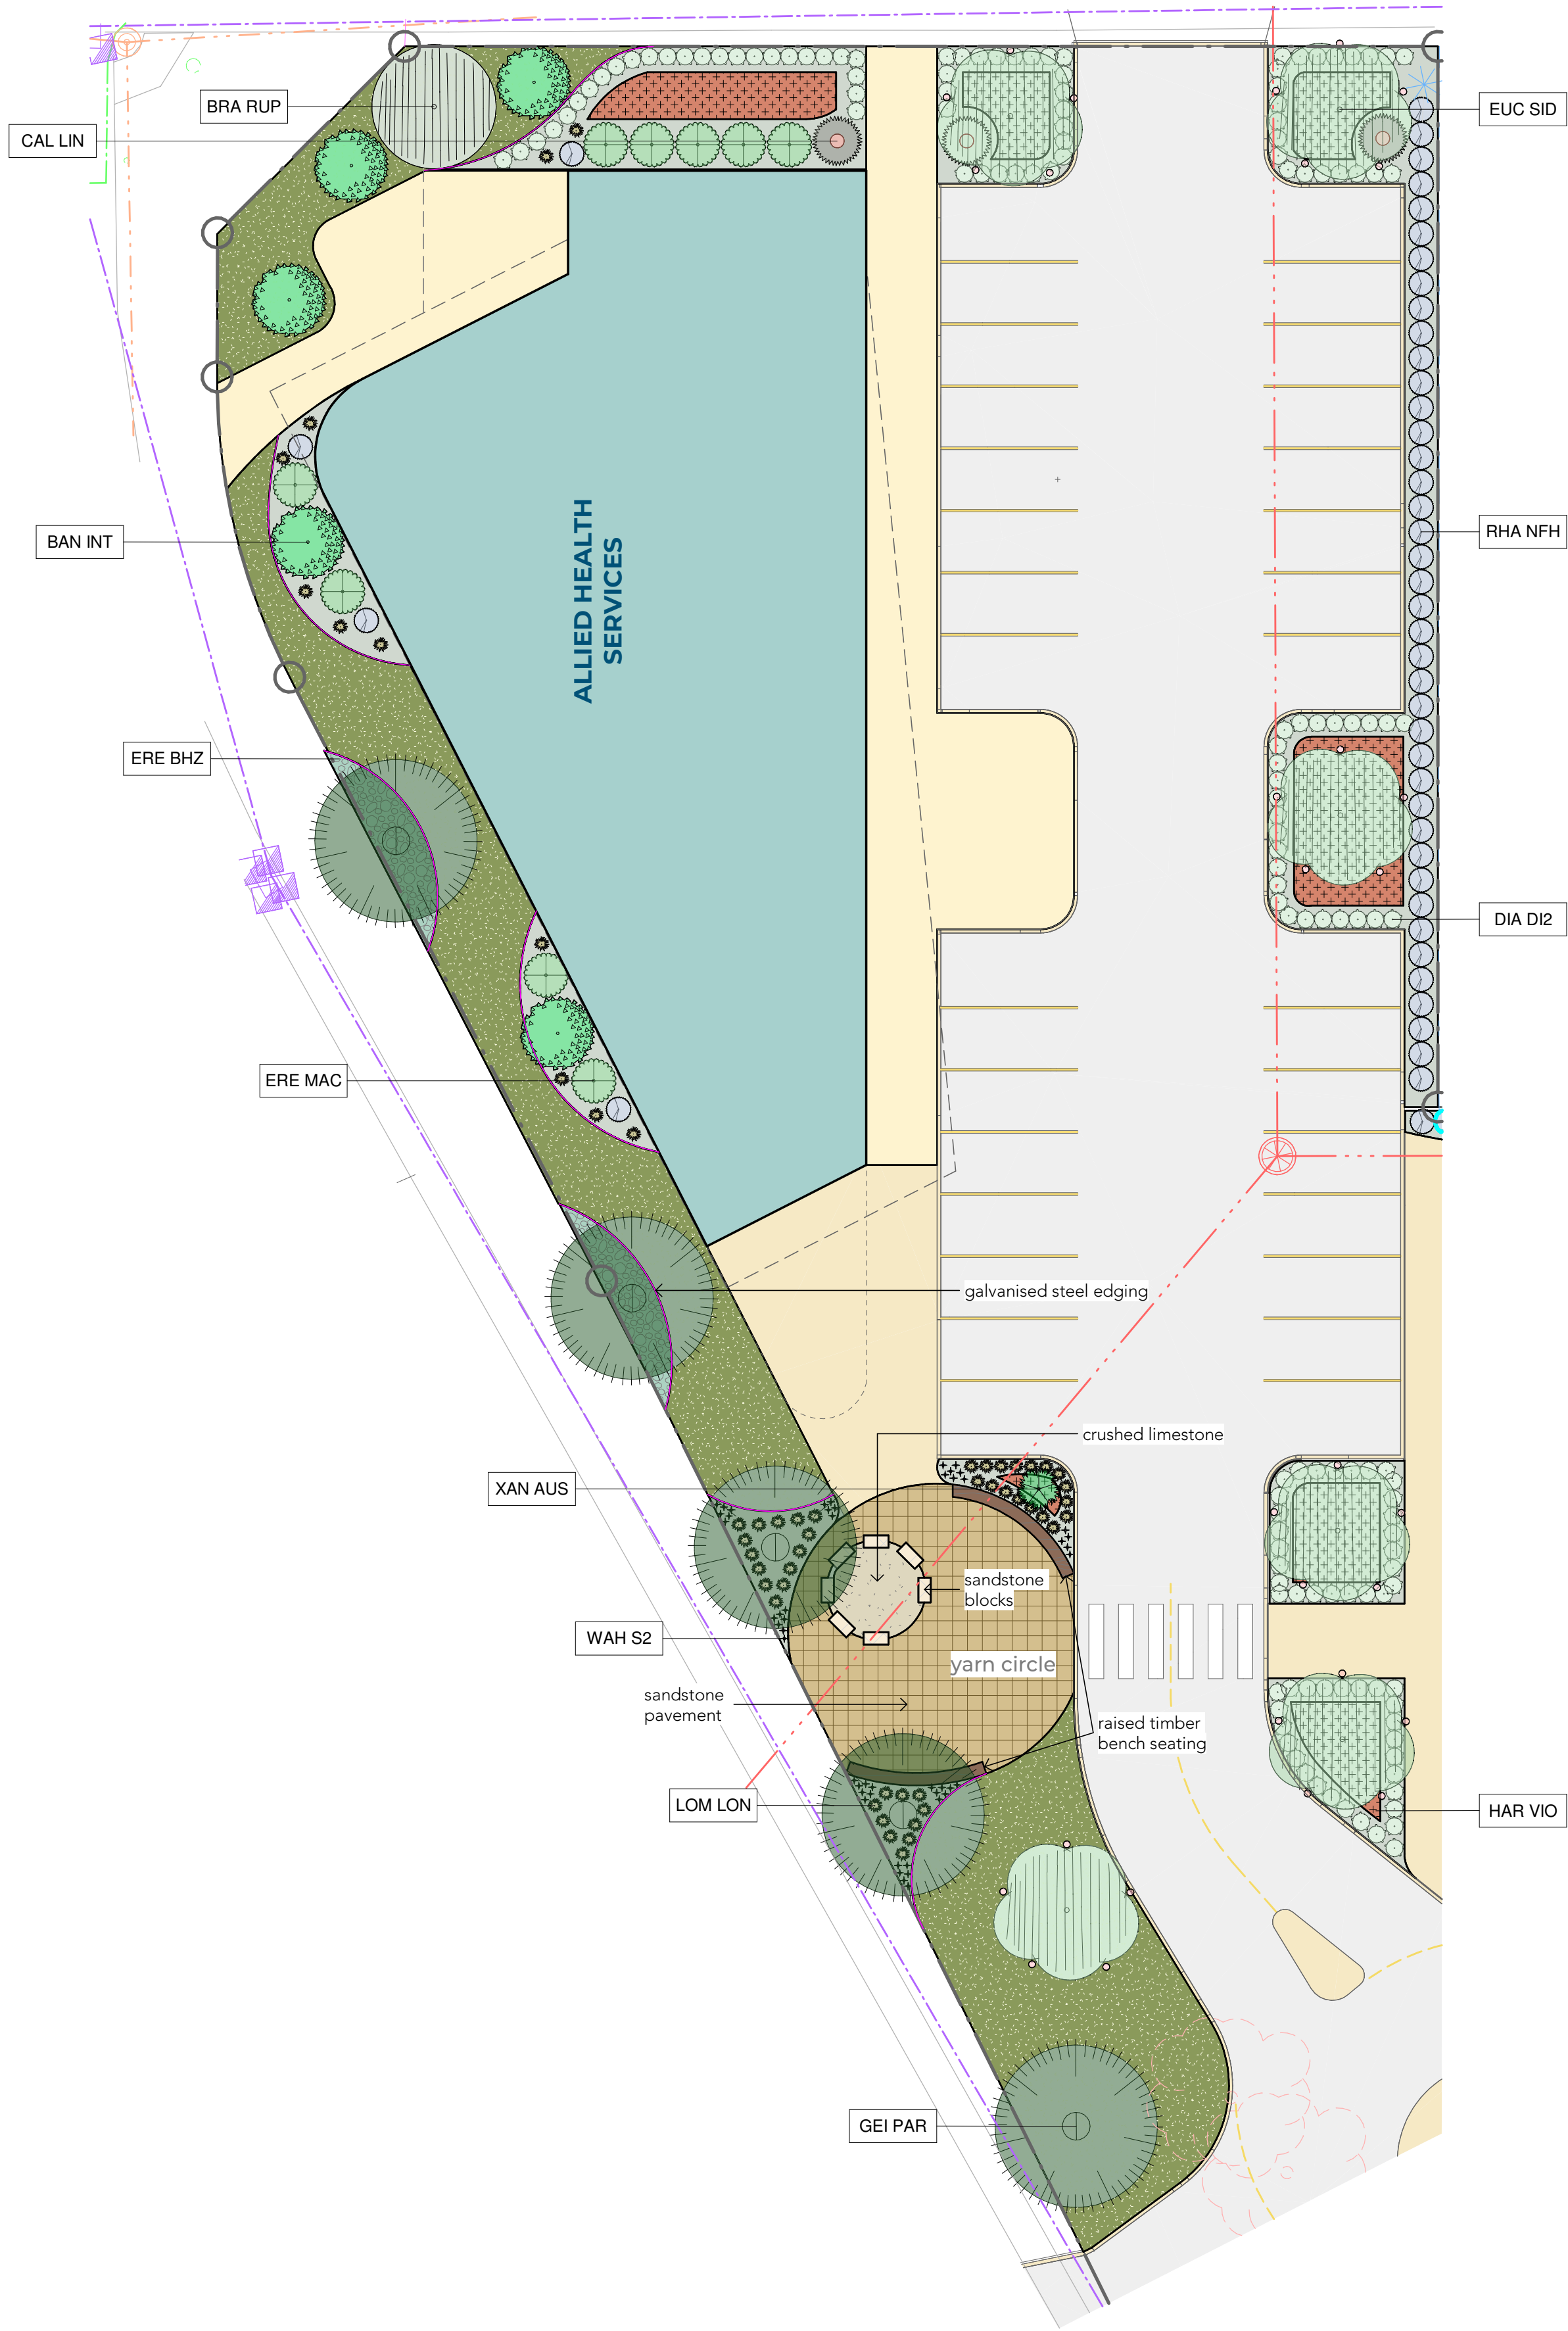

02


ALLIED HEALTH SERVICES LAYOUT

Scale 1 : 200 @ A1

0 2000 4000 8000 20000

PROPOSED SITE LEGEND

- proposed concrete carpark area
for more information refer to civil engineer's design
- proposed concrete footpaths
for more information refer to civil engineer's design
- proposed irrigated grassed area
- proposed compacted crushed limestone
- proposed sandstone pavement
- proposed a grade sandstone block 0.5m, 0.5m x 2m
- proposed raised timber bench seating
- proposed galvanised steel edging 6mm x 150mm
refer to manufacturers specifications for details

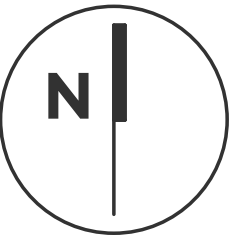


03

MEDICAL SERVICES BUILDING LAYOUT

Scale 1 : 250 @ A1

0 2500 5000 10000 25000

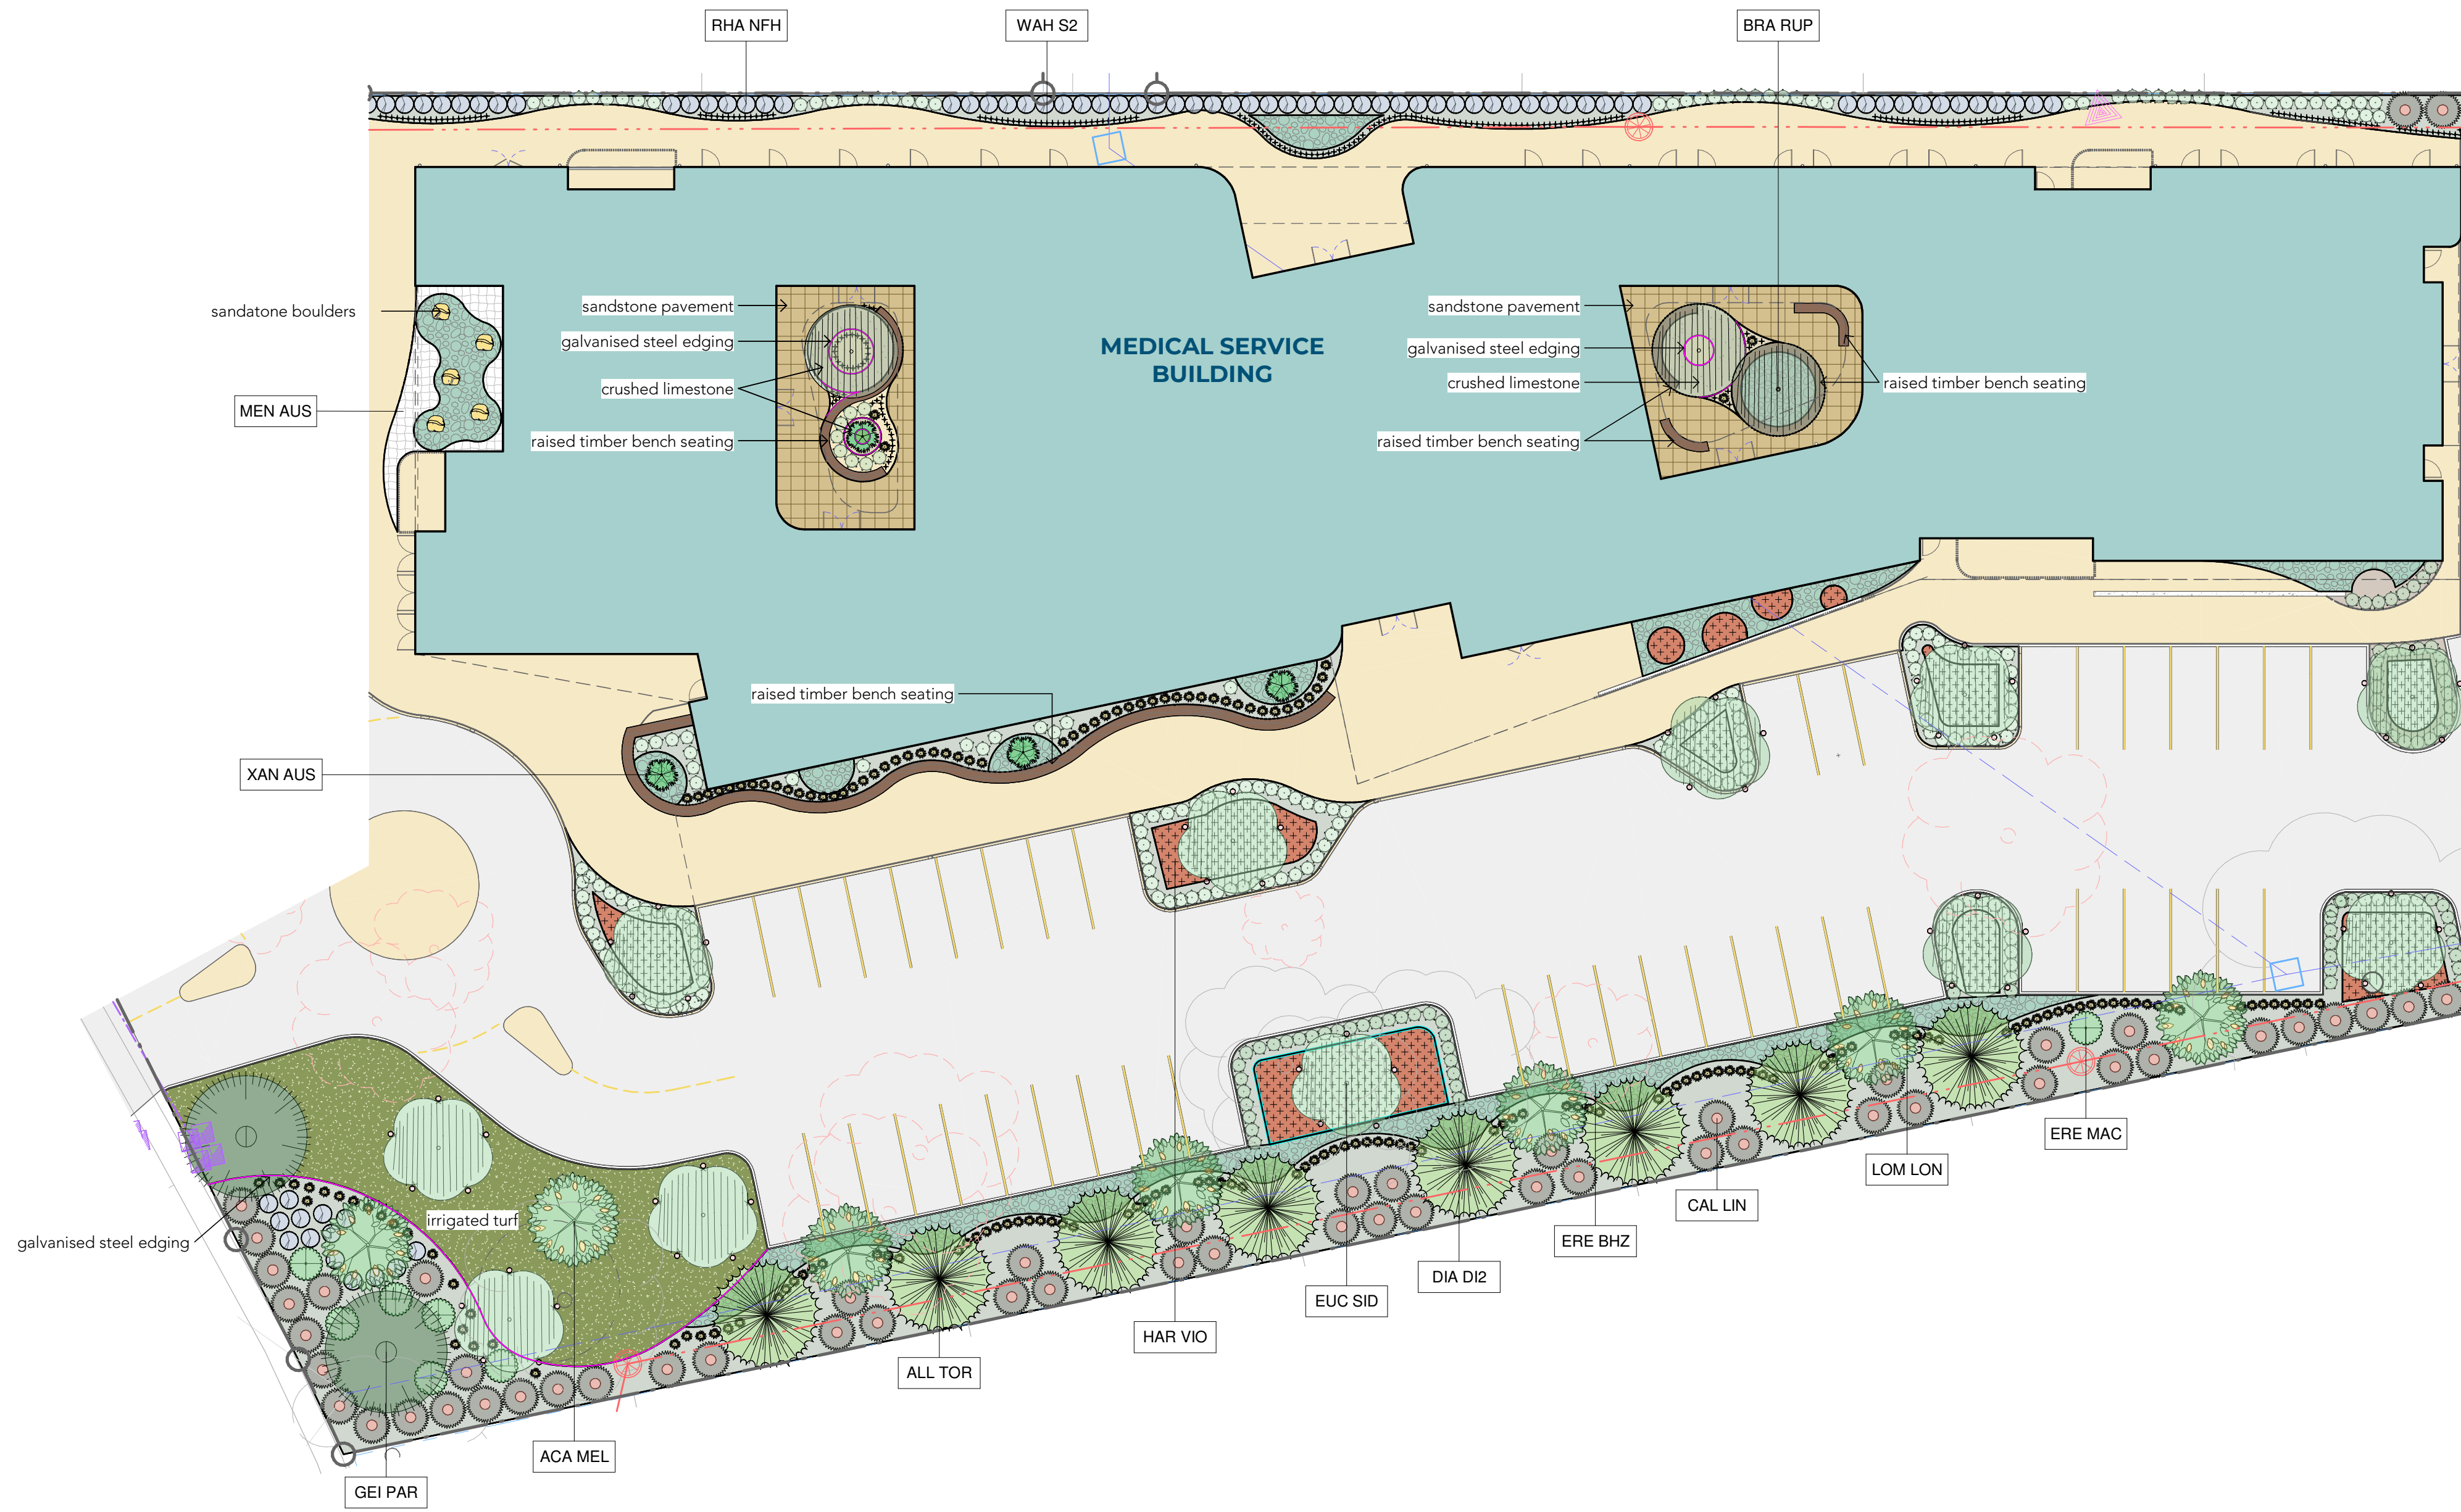

PROPOSED SITE LEGEND

- proposed concrete carpark area
for more information refer to civil engineer's design
- proposed concrete footpaths
for more information refer to civil engineer's design
- proposed irrigated grassed area
- proposed compacted crushed limestone
- proposed sandstone pavement
- proposed a grade sandstone block 0.5m, 0.5m x 2m
- proposed raised timber bench seating
- proposed galvanised steel edging 6mm x 150mm
refer to manufacturers specifications for details

FOR DA APPROVAL

BARNSON PTY LTD

address. Unit 1, 36 Darling Street
Dubbo NSW 2830
phone. 1300 BARNSON (1300 227 676)
email. generalenquiry@barnson.com.au
web. barnson.com.au

THIS DRAWING IS TO BE READ IN CONJUNCTION WITH GENERAL BUILDING DRAWINGS, SPECIFICATIONS & OTHER CONSULTANTS DRAWINGS APPLICABLE TO THIS PROJECT. ALL DIMENSIONS IN MILLIMETRES. DO NOT SCALE. DIMENSIONS TO BE CHECKED ON SITE BEFORE COMMENCEMENT OF WORK. REPORT DISCREPANCIES TO BARNSON PTY LTD. NO PART OF THIS DRAWING MAY BE REPRODUCED IN ANY WAY WITHOUT THE WRITTEN PERMISSION OF BARNSON PTY LTD.

Rev.	Date.	Amendment.
A	30.10.2023	FOR DA SUBMISSION
B	04.12.2023	REVISION FOR DA

Project.
PROPOSED LANDSCAPING

Site Address.
HILLVUE ROAD, SOUTH TAMWORTH NSW 2340
LOT 2 - DP1264030
Client.
TAMWORTH ABORIGINAL MEDICAL SERVICE

Drawing Title.
MEDICAL SERVICE BUILDING LAYOUT

Scale. As indicated @ A1


Sheet. 03 of 06

Project No. 40924

Drawn. BP
Checked. KG
Revision. B

Drawing No.

40924-
LA02

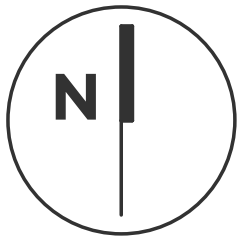

04


WELL BEING CENTRE LAYOUT

Scale 1 : 125 @ A1



PROPOSED SITE LEGEND

- proposed concrete carpark area
for more information refer to civil engineer's design
- proposed concrete footpaths
for more information refer to civil engineer's design
- proposed irrigated grassed area
- proposed compacted crushed limestone
- proposed sandstone pavement
- proposed a grade sandstone block 0.5m, 0.5m x 2m
- proposed raised timber bench seating
- proposed galvanised steel edging 6mm x 150mm
refer to manufacturers specifications for details

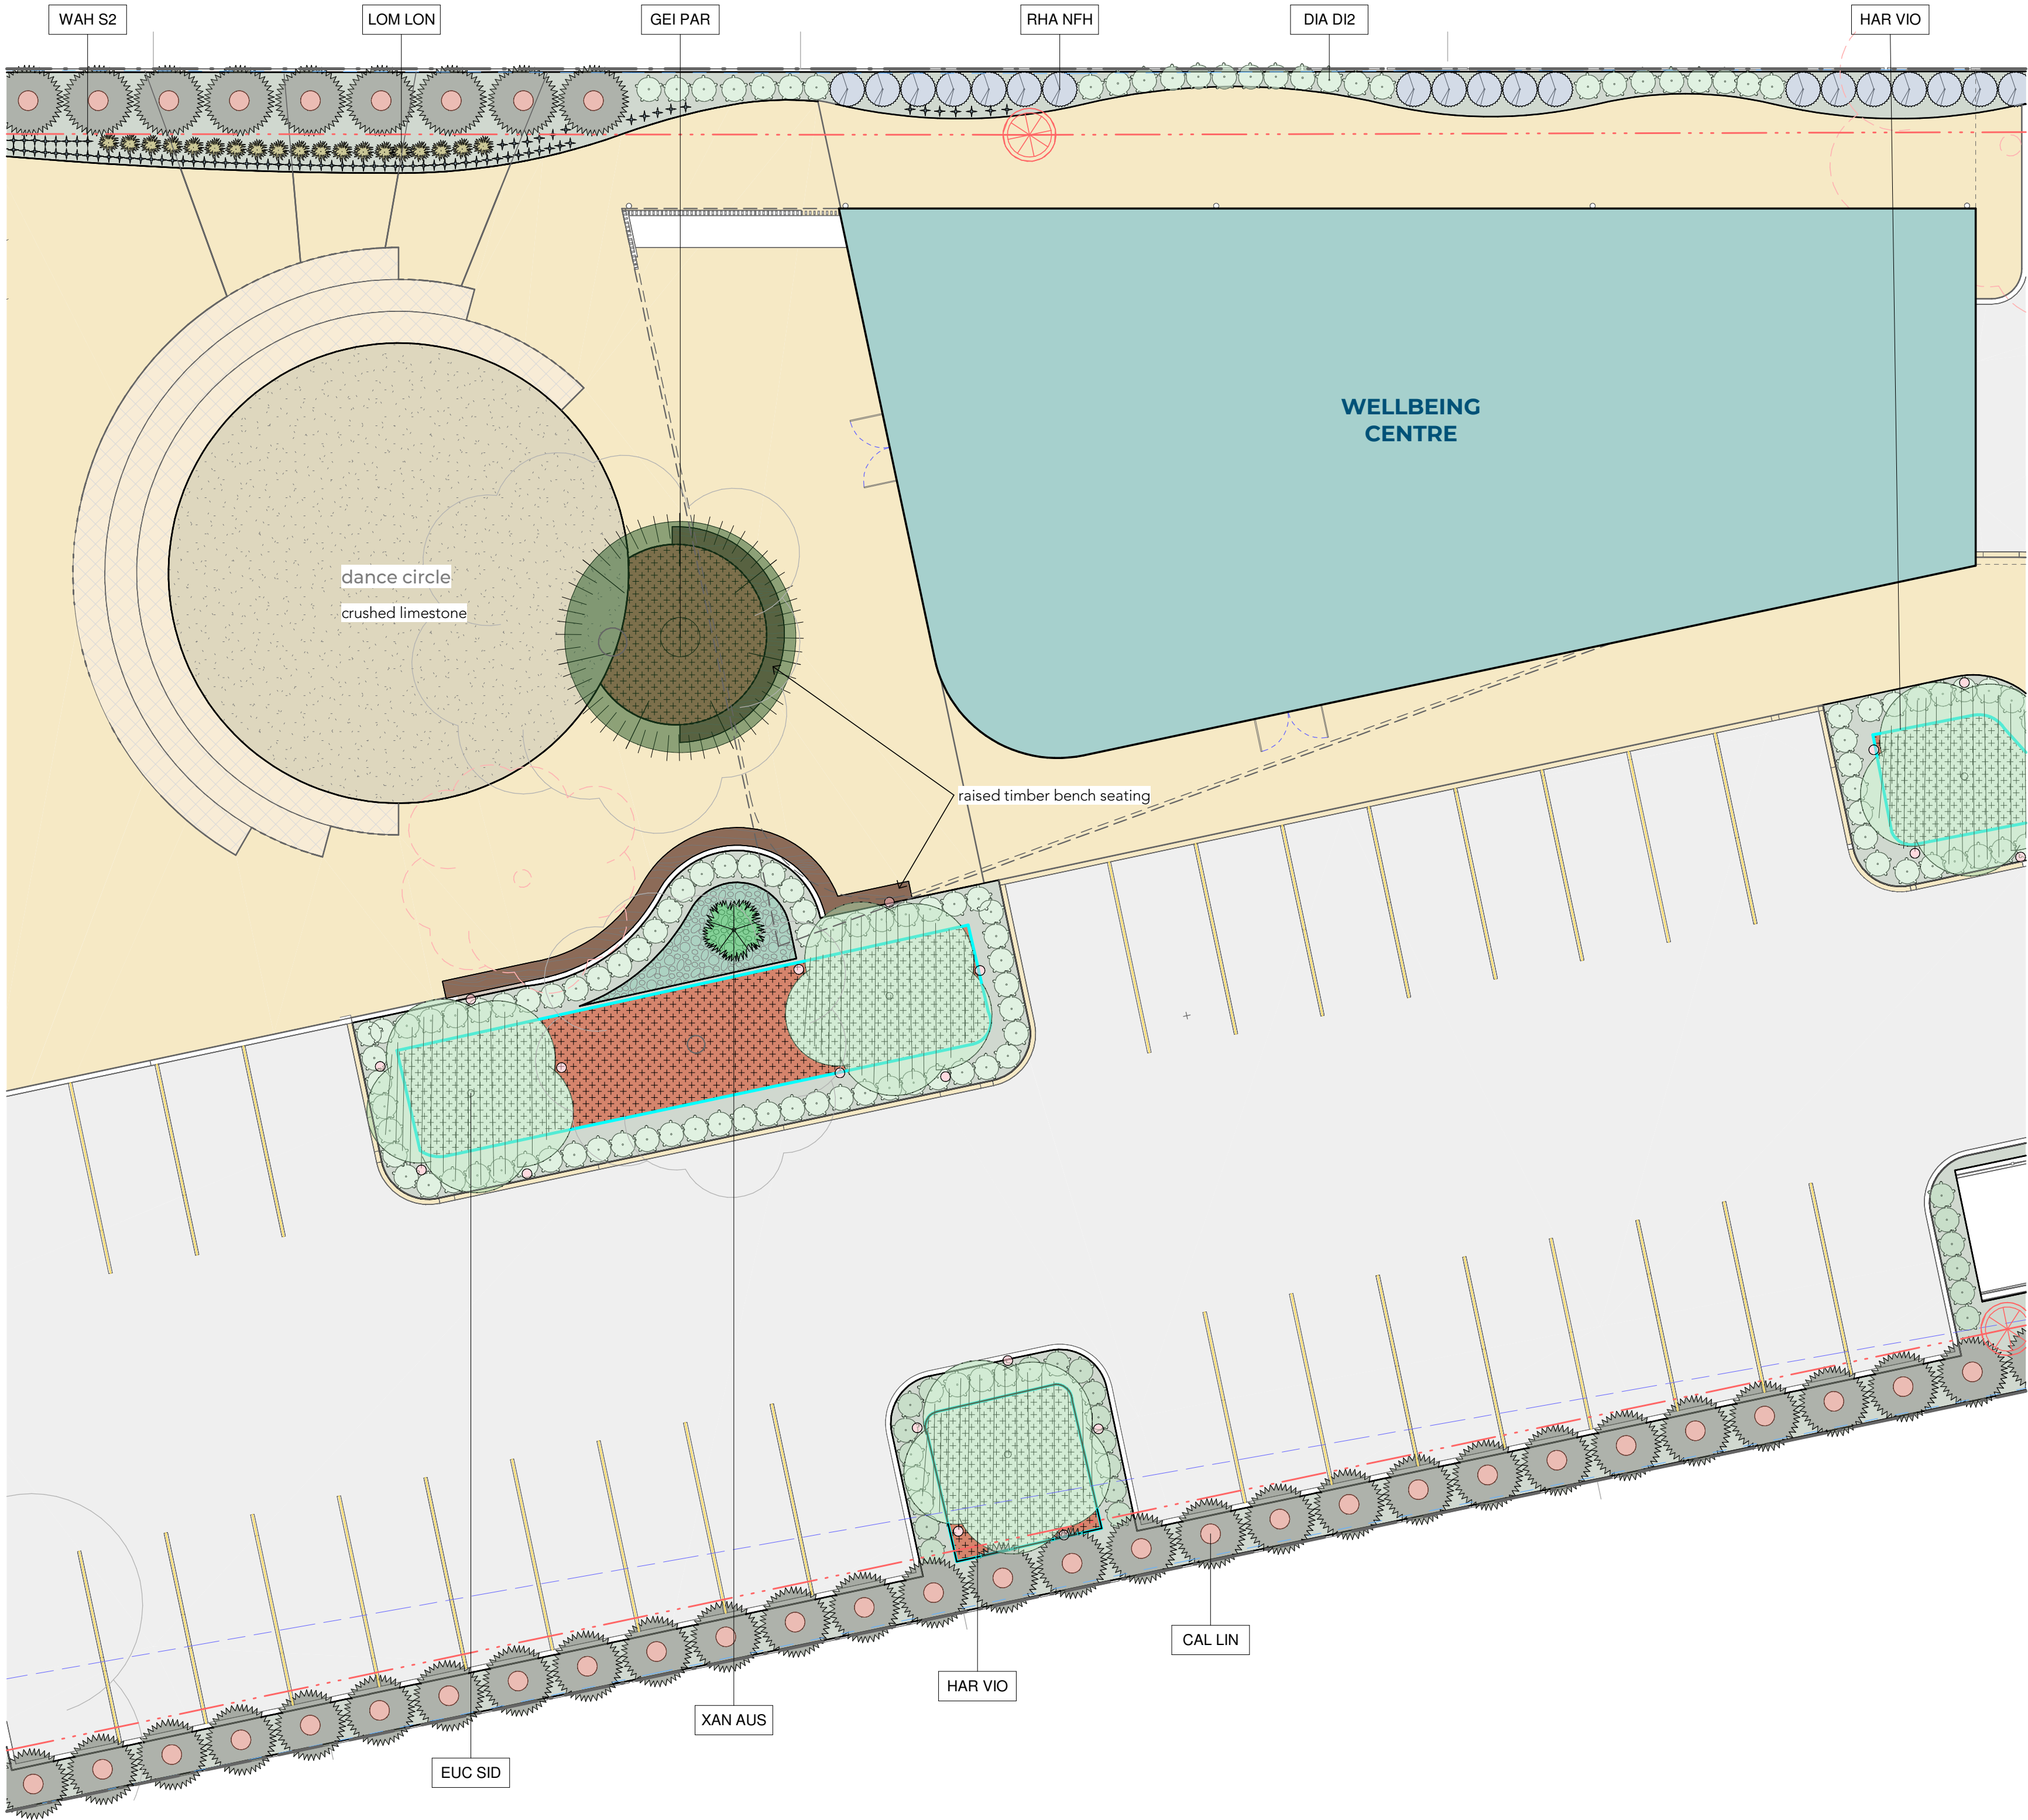

FOR DA APPROVAL

BARNSON PTY LTD

address. Unit 1, 36 Darling Street
Dubbo NSW 2830
phone. 1300 BARNSON (1300 227 676)
email. generalenquiry@barnson.com.au
web. barnson.com.au

THIS DRAWING IS TO BE READ IN CONJUNCTION WITH GENERAL BUILDING DRAWINGS, SPECIFICATIONS & OTHER CONSULTANTS DRAWINGS APPLICABLE TO THIS PROJECT. ALL DIMENSIONS IN MILLIMETRES. DO NOT SCALE. DIMENSIONS TO BE CHECKED ON SITE BEFORE COMMENCEMENT OF WORK. REPORT DISCREPANCIES TO BARNSON PTY LTD. NO PART OF THIS DRAWING MAY BE REPRODUCED IN ANY WAY WITHOUT THE WRITTEN PERMISSION OF BARNSON PTY LTD.

Rev.	Date	Amendment
A	30.10.2023	FOR DA SUBMISSION
B	04.12.2023	REVISION FOR DA

Project.
PROPOSED LANDSCAPING

Site Address.
HILLVUE ROAD, SOUTH TAMWORTH NSW 2340
LOT 2 - DP1264030
Client.
TAMWORTH ABORIGINAL MEDICAL SERVICE

Drawing Title.
WELL BEING CENTRE LAYOUT

Scale. As indicated @ A1

Sheet. 04 of 06


Project No. 40924

Drawn.
Checked.
Revision.

BP
KG
B

Drawing No.

40924-
LA03

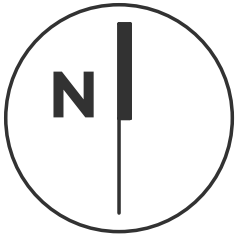

05

REFLECTION SPACE LAYOUT

Scale 1 : 200 @ A1

0

2000

4000

8000

20000

- PROPOSED SITE LEGEND
- proposed concrete carpark area
for more information refer to civil engineer's design

proposed concrete footpaths
for more information refer to civil engineer's design

proposed irrigated grassed area


proposed compacted crushed limestone

proposed sandstone pavement

proposed a grade sandstone block 0.5m, 0.5m x 2m

proposed raised timber bench seating

proposed galvanised steel edging 6mm x 150mm
refer to manufacturers specifications for details

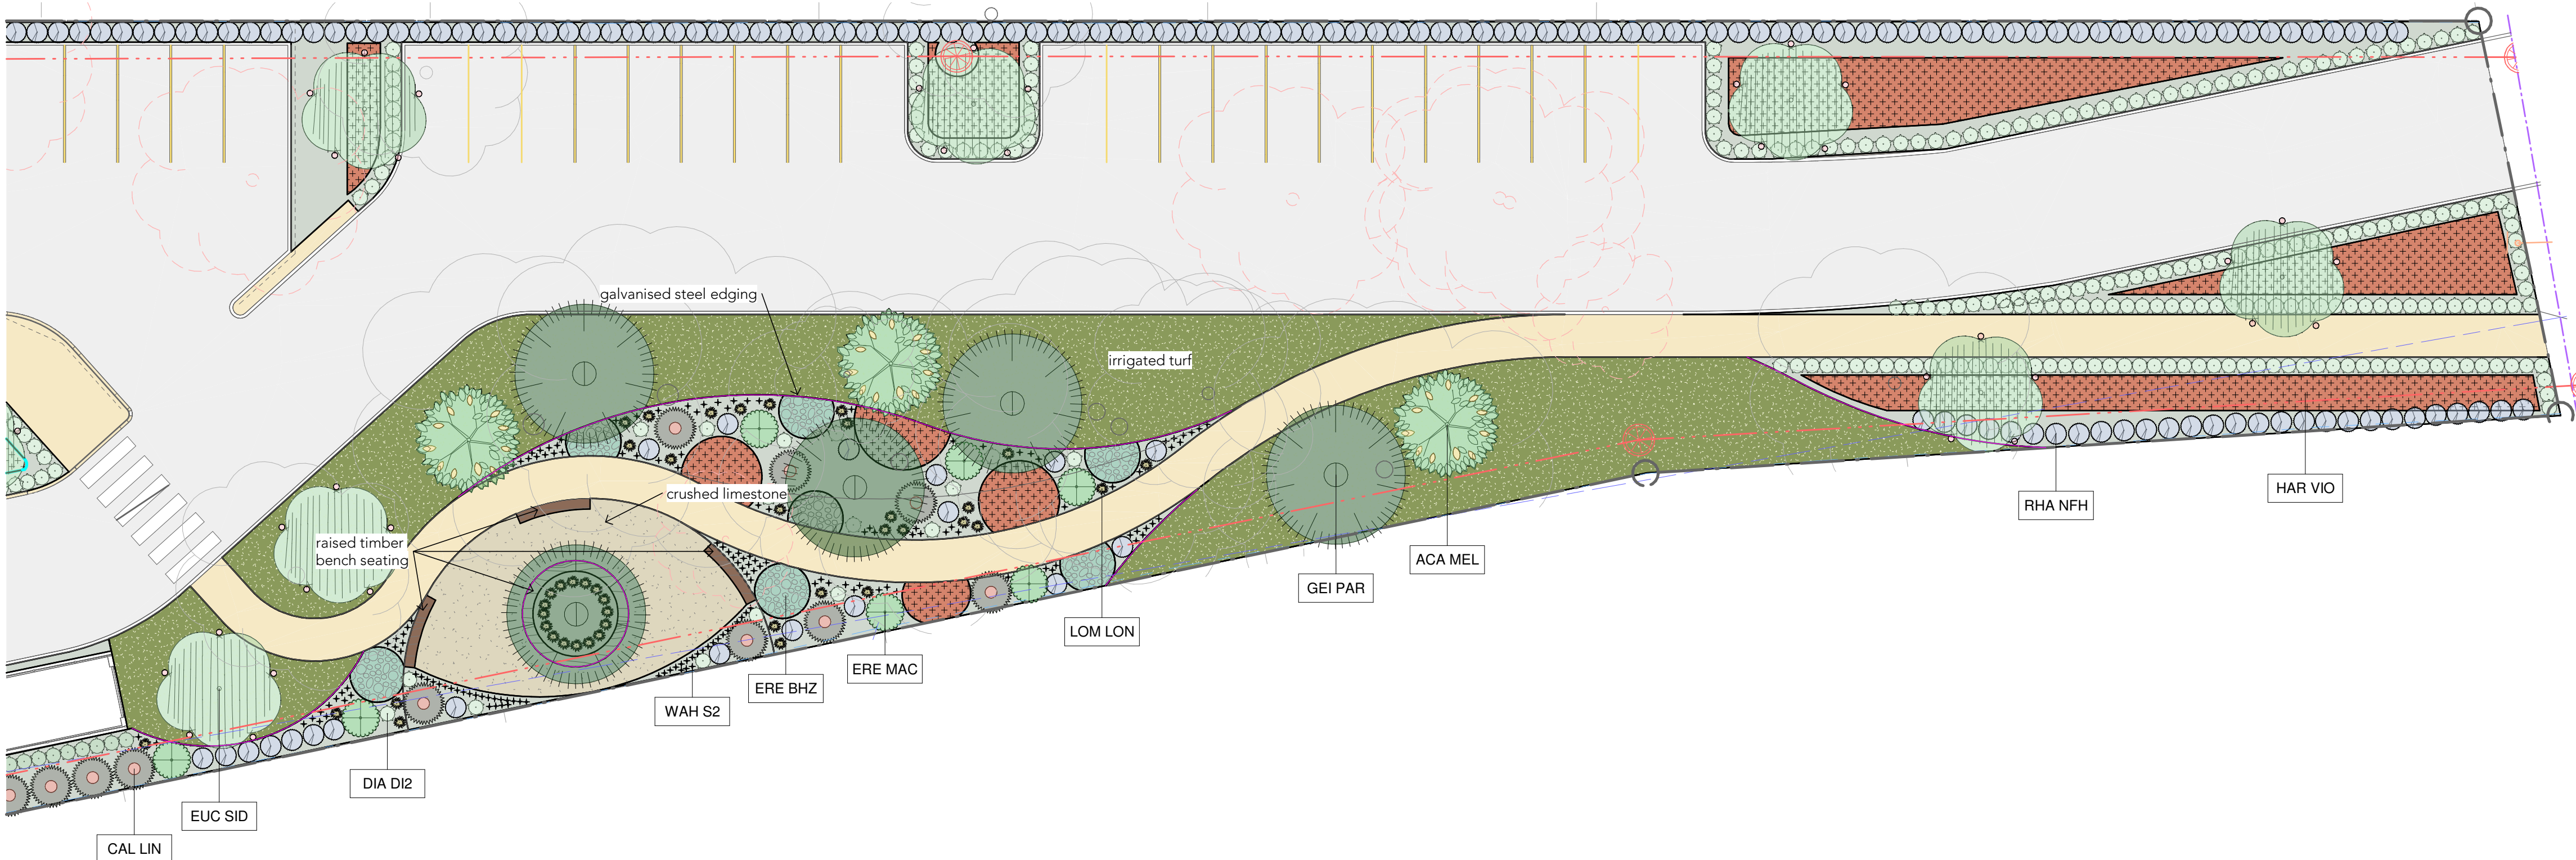

FOR DA APPROVAL

PALETTES
TREES:



Burri
Acacia melanoxylon Blackwood
Cultural Uses:
• tools
• implements
• paint/dye
• spiritual
• ceremonial



Ngany
Allocasuarina torulosa Forest Oak
Cultural Uses:
• tools
• implements
• medicine
• food



Bulgalla
Banksia integrifolia Coast Banksia
Cultural Uses:
• tools
• implements
• medicine
• food



Bandhaany
Brachychiton rupestris Queensland Bottle Tree
Cultural Uses:
• tools
• implements
• medicine
• food
• water



Thiinyaay
Eucalyptus sideroxylon Red Ironbark
Cultural Uses:
• tools
• implements
• medicine
• food
• shelter



Wilga
Cejeri parviflora Australian Willow
Cultural Uses:
• tools
• implements
• medicine
• food
• shelter



Babang
Xanthorrhoea australis Broad-leafed grass tree
Cultural Uses:
• tools
• implements
• medicine
• food

SHRUBS/GRASSES & GROUNDCOVERS:



Noongar
Callistemon linearis Pumila
Cultural Uses:
• tools
• implements
• food



Nidbul
Dianella longifolia Dianella
Cultural Uses:
• tools
• implements



Diigawu
Eremophila maculata Spotted Emu Bush
Cultural Uses:
• medicine



Dirramaay
Lomandra longifolia Mat Rush
Cultural Uses:
• tools
• implements
• medicine
• food



Bulaguy
Rhagodia spinescens Aussie Flat Bush
Cultural Uses:
• medicine
• food
• fire



Dirramaay
Wahlenbergia stricta Aussie Bluebell
Cultural Uses:
• food



Diigawu
Eremophila glabra 'EREm' Emu Bush
Cultural Uses:
• medicine



Ngawang
Hardenbergia violacea Lilac vine
Cultural Uses:
• tools
• implements
• food



Poang-gurk
Mentha australis River mint
Cultural Uses:
• food
• medicine

HARDSCAPE MATERIALS:



crushed limestone



sandstone pavement



sandstone blockwork



raised curved timber bench seating



steel edging

FOR DA APPROVAL

BARNSON PTY LTD

address. Unit 1, 36 Darling Street
Dubbo NSW 2830
phone. 1300 BARNSON (1300 227 676)
email. generalenquiry@barnson.com.au
web. barnson.com.au

THIS DRAWING IS TO BE READ IN CONJUNCTION WITH GENERAL BUILDING DRAWINGS, SPECIFICATIONS & OTHER CONSULTANTS DRAWINGS APPLICABLE TO THIS PROJECT. ALL DIMENSIONS IN MILLIMETRES. DO NOT SCALE. DIMENSIONS TO BE CHECKED ON SITE BEFORE COMMENCEMENT OF WORK. REPORT DISCREPANCIES TO BARNSON PTY LTD. NO PART OF THIS DRAWING MAY BE REPRODUCED IN ANY WAY WITHOUT THE WRITTEN PERMISSION OF BARNSON PTY LTD.

Rev.	Date.	Amendment.
A	30.10.2023	FOR DA SUBMISSION
B	04.12.2023	REVISION FOR DA

Project.
PROPOSED LANDSCAPING

Site Address.
HILLVUE ROAD, SOUTH TAMWORTH NSW 2340
LOT 2 - DP1264030
Client.
TAMWORTH ABORIGINAL MEDICAL SERVICE

Drawing Title.	Scale.	@ A1	Drawn.	BP
PALETTES				
	Sheet.	06 of 06	Checked.	KG
	Project No.	40924	Revision.	B

Drawing No.
40924-
LA05