


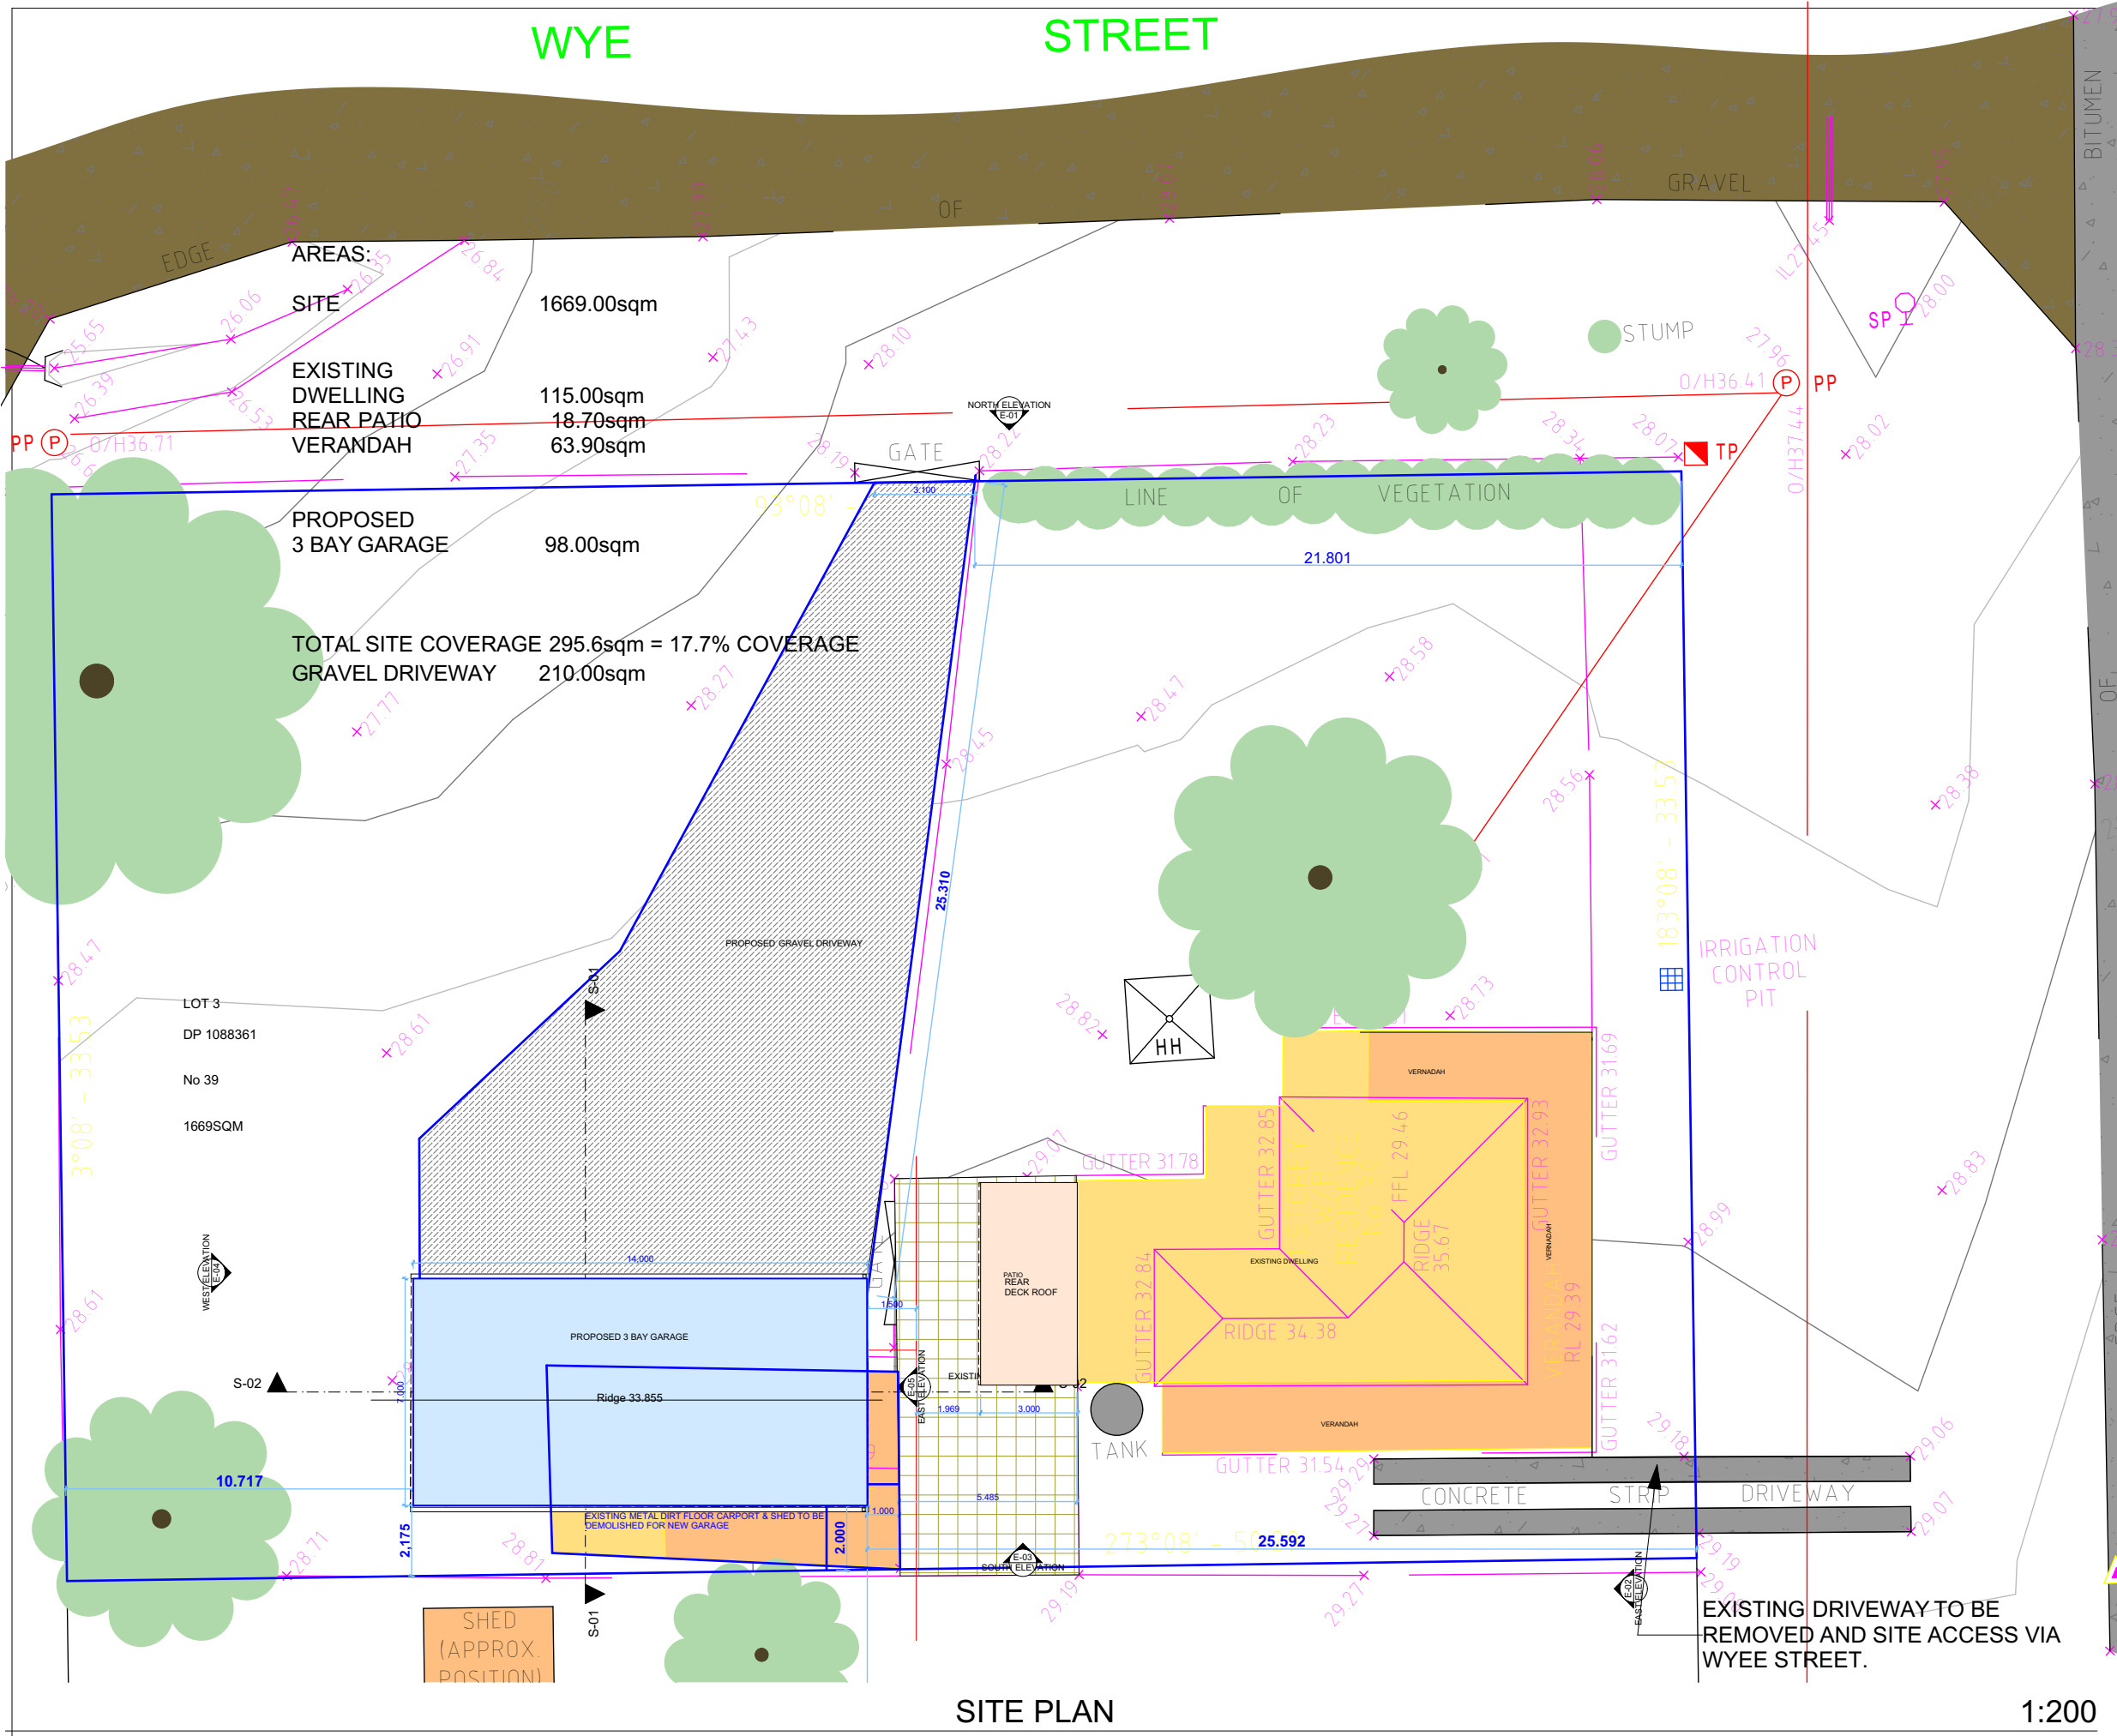

- NOTES:**
- ALL WORK TO BE DONE IN ACCORDANCE WITH BCA & ANY OTHER AUTHORITY HAVING JURISDICTION OVER THE WORKS & PAY ALL FEES.
 - THE BUILDER SHALL CHECK ALL DIMENSIONS & LEVELS ON SITE PRIOR TO COMMENCING ANY WORK. NO ALLOWANCE WILL BE MADE FOR FAILURE TO DO THIS.
 - NOTIFY ANY ERRORS DISCREPANCIES OR OMISSIONS TO THE ARCHITECT.
 - DRAWINGS SHALL NOT BE USED FOR CONSTRUCTION PURPOSES UNTIL ISSUED FOR CONSTRUCTION.
 - DO NOT SCALE DRAWINGS
 - ALL BOUNDARIES & CONTOURS SUBJECT TO SURVEY.
 - ENSURE EXISTING RESIDENCE IS ADEQUATELY PROTECTED & WATERPROOFED DURING CONSTRUCTION.
 - EXISTING STRUCTURE TO BE CAREFULLY SUPPORTED PRIOR TO COMMENCING ANY WORK.
 - THESE DRAWINGS TO BE READ IN CONJUNCTION WITH CONSULTANTS DRAWINGS.



CT LIVING DESIGNS
199 BLUE GUM RD BOORAL NSW 2425
PH: 0409 601648
E:ctlivingdesigns@gmail.com

Client:
MR MARK SEETO

Project:
PROPOSED GARAGE

LOT 3 DP 1088361
39 BERKELEY STREET
STROUD NSW 2425

Drawing Name
SITE PLAN

Drawn By
Christine Tischner

Date:
6/03/2024

Drawing Scale

Job Number
Layout ID
DA-01A



Revision History			
RevID	ChID	Change Name	Date
		READY FOR SUBMISSION	04/03/2024

Layout Number **2/9**

1:200

SITE PLAN

YOUR DESIGN

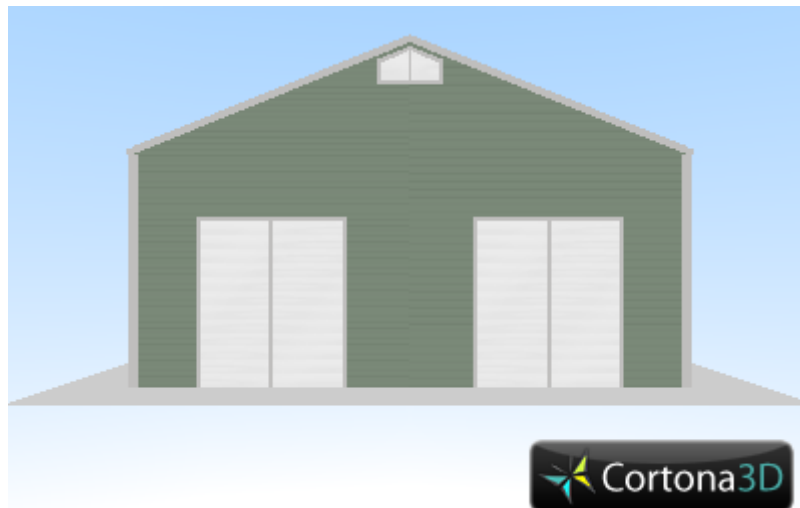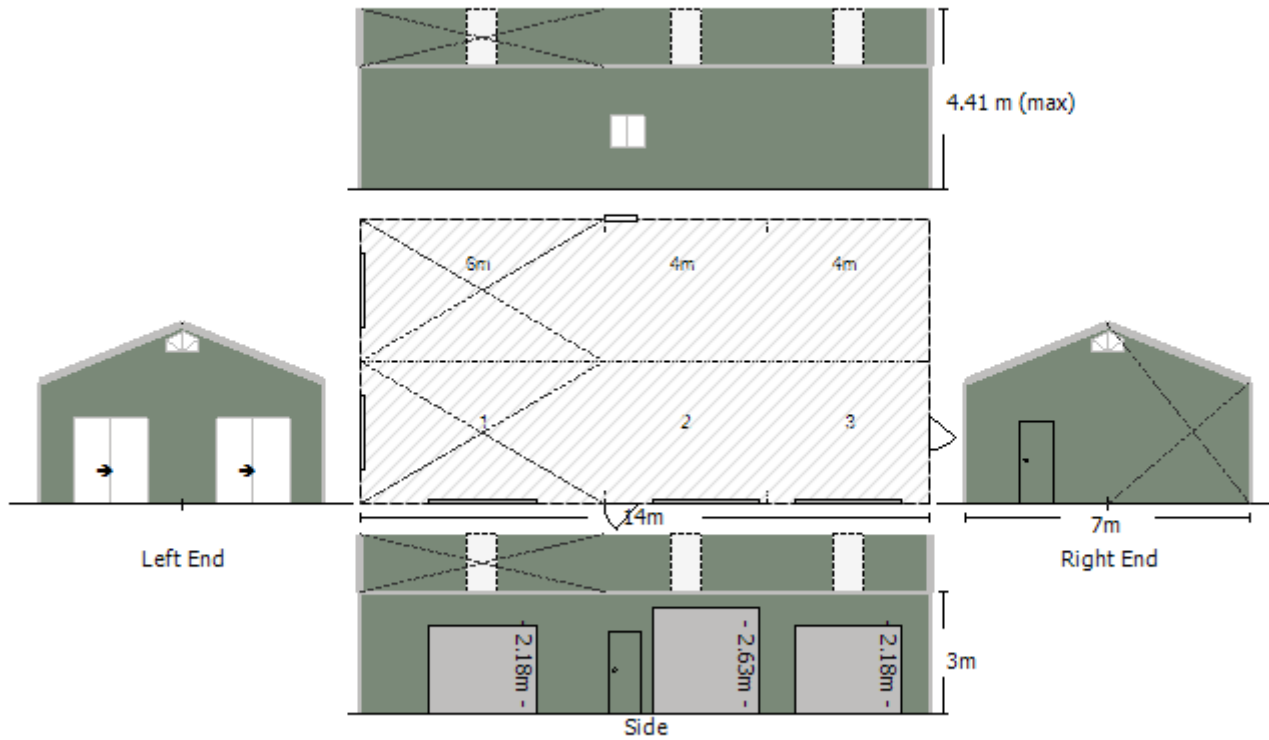


2342 The Bucketts Way, Booral NSW 2425

P: 0416 01 1994 E: mike@fdbshacksandsheds.com.au

fairdinkumbuilds.com.au | 4058 1987

TG&S NSW PTY LTD ABN: 98 638 897 971 trading as Fair Dinkum Builds Shacks and Sheds.

Fair Dinkum Builds™ is a trade mark used under licence from Stramit Corporation Pty Limited, ACN 005 010 195.

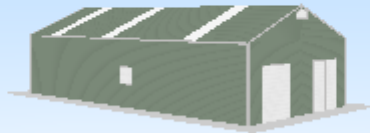




2342 The Bucketts Way, Booral NSW 2425

P: 0416 01 1994 E: mike@fdbshacksandsheds.com.au

fairdinkumbuilds.com.au | 4058 1987

TG&S NSW PTY LTD ABN: 98 638 897 971 trading as Fair Dinkum Builds Shacks and Sheds.

Fair Dinkum Builds™ is a trade mark used under licence from Stramit Corporation Pty Limited, ACN 005 010 195.

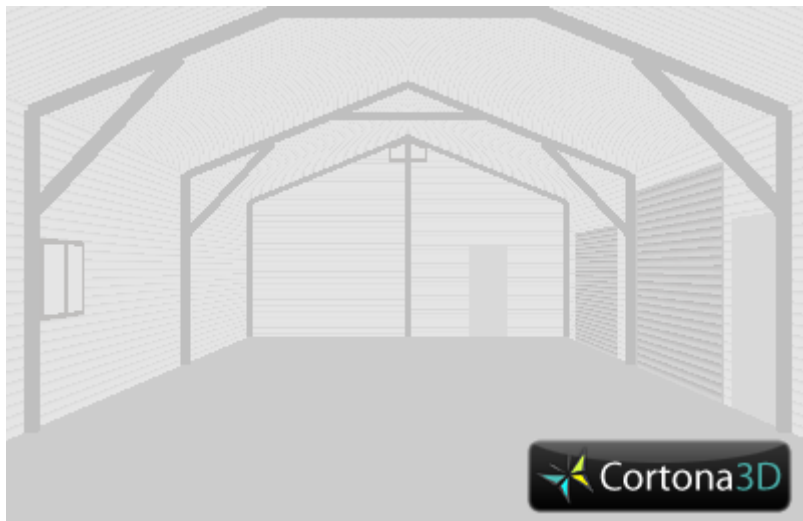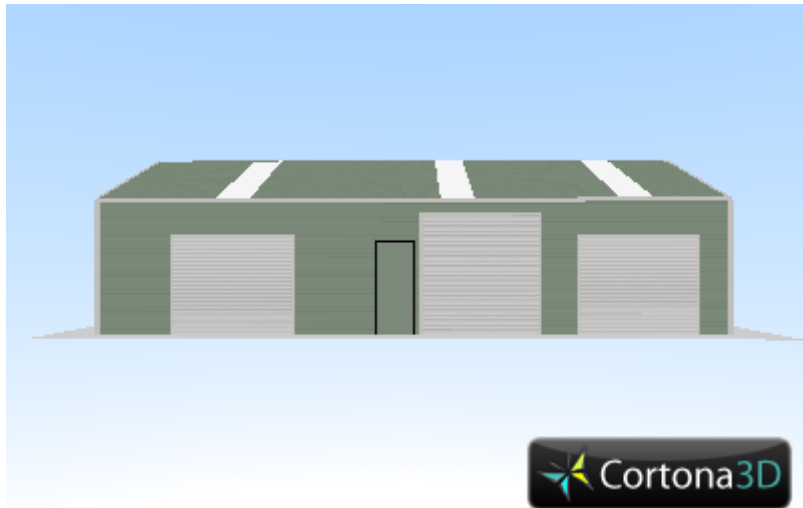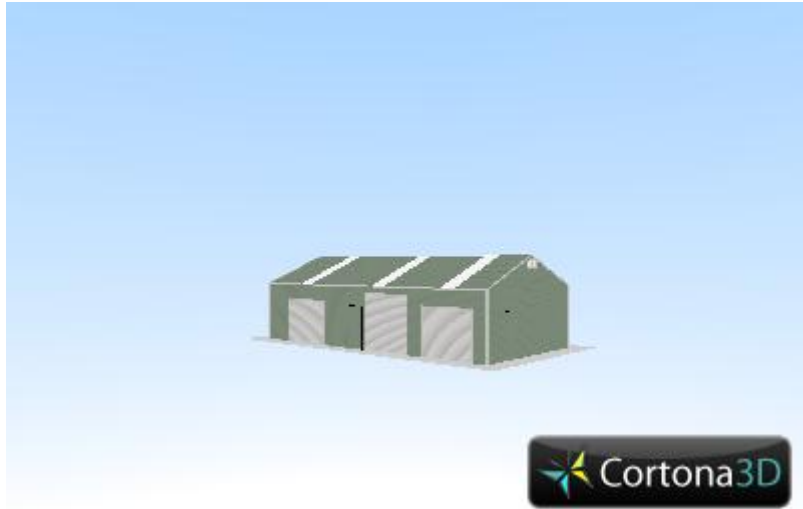



2342 The Bucketts Way, Booral NSW 2425

P: 0416 01 1994 E: mike@fdbshacksandsheds.com.au

fairdinkumbuilds.com.au | 4058 1987

TG&S NSW PTY LTD ABN: 98 638 897 971 trading as Fair Dinkum Builds Shacks and Sheds.

Fair Dinkum Builds™ is a trade mark used under licence from Stramit Corporation Pty Limited, ACN 005 010 195.

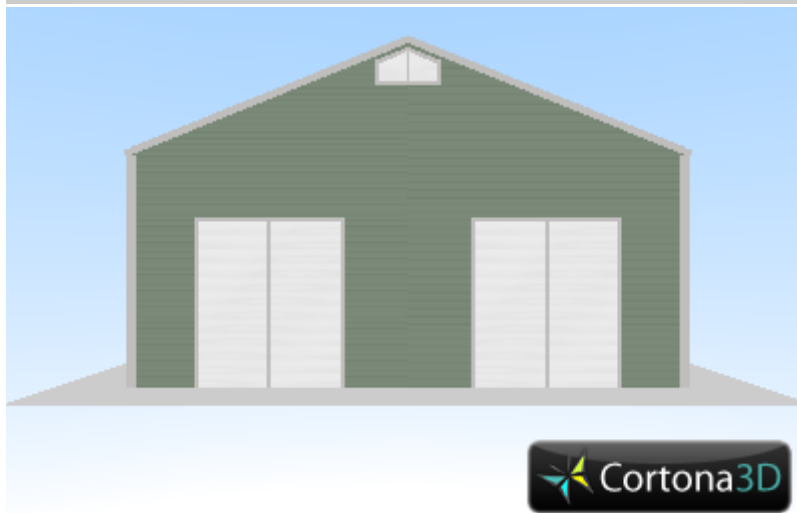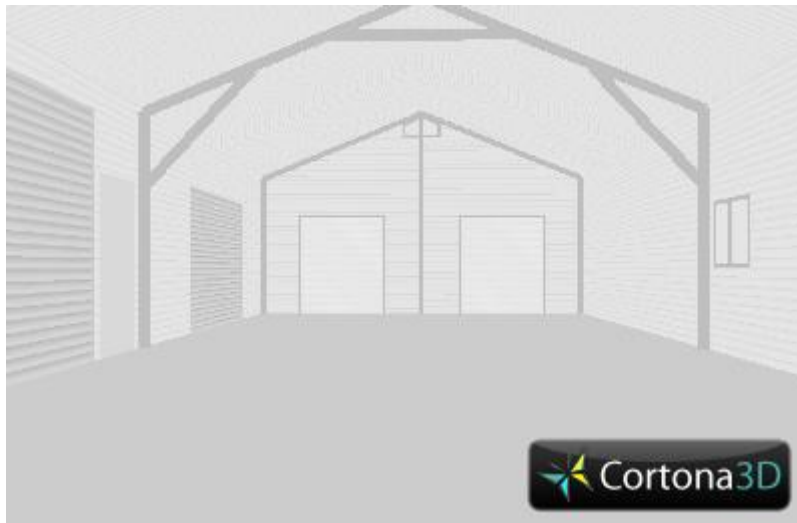

2342 The Bucketts Way, Booral NSW 2425

P: 0416 01 1994 E: mike@fdbshacksandsheds.com.au

fairdinkumbuilds.com.au | 4058 1987

TG&S NSW PTY LTD ABN: 98 638 897 971 trading as Fair Dinkum Builds Shacks and Sheds.

Fair Dinkum Builds™ is a trade mark used under licence from Stramit Corporation Pty Limited, ACN 005 010 195.