


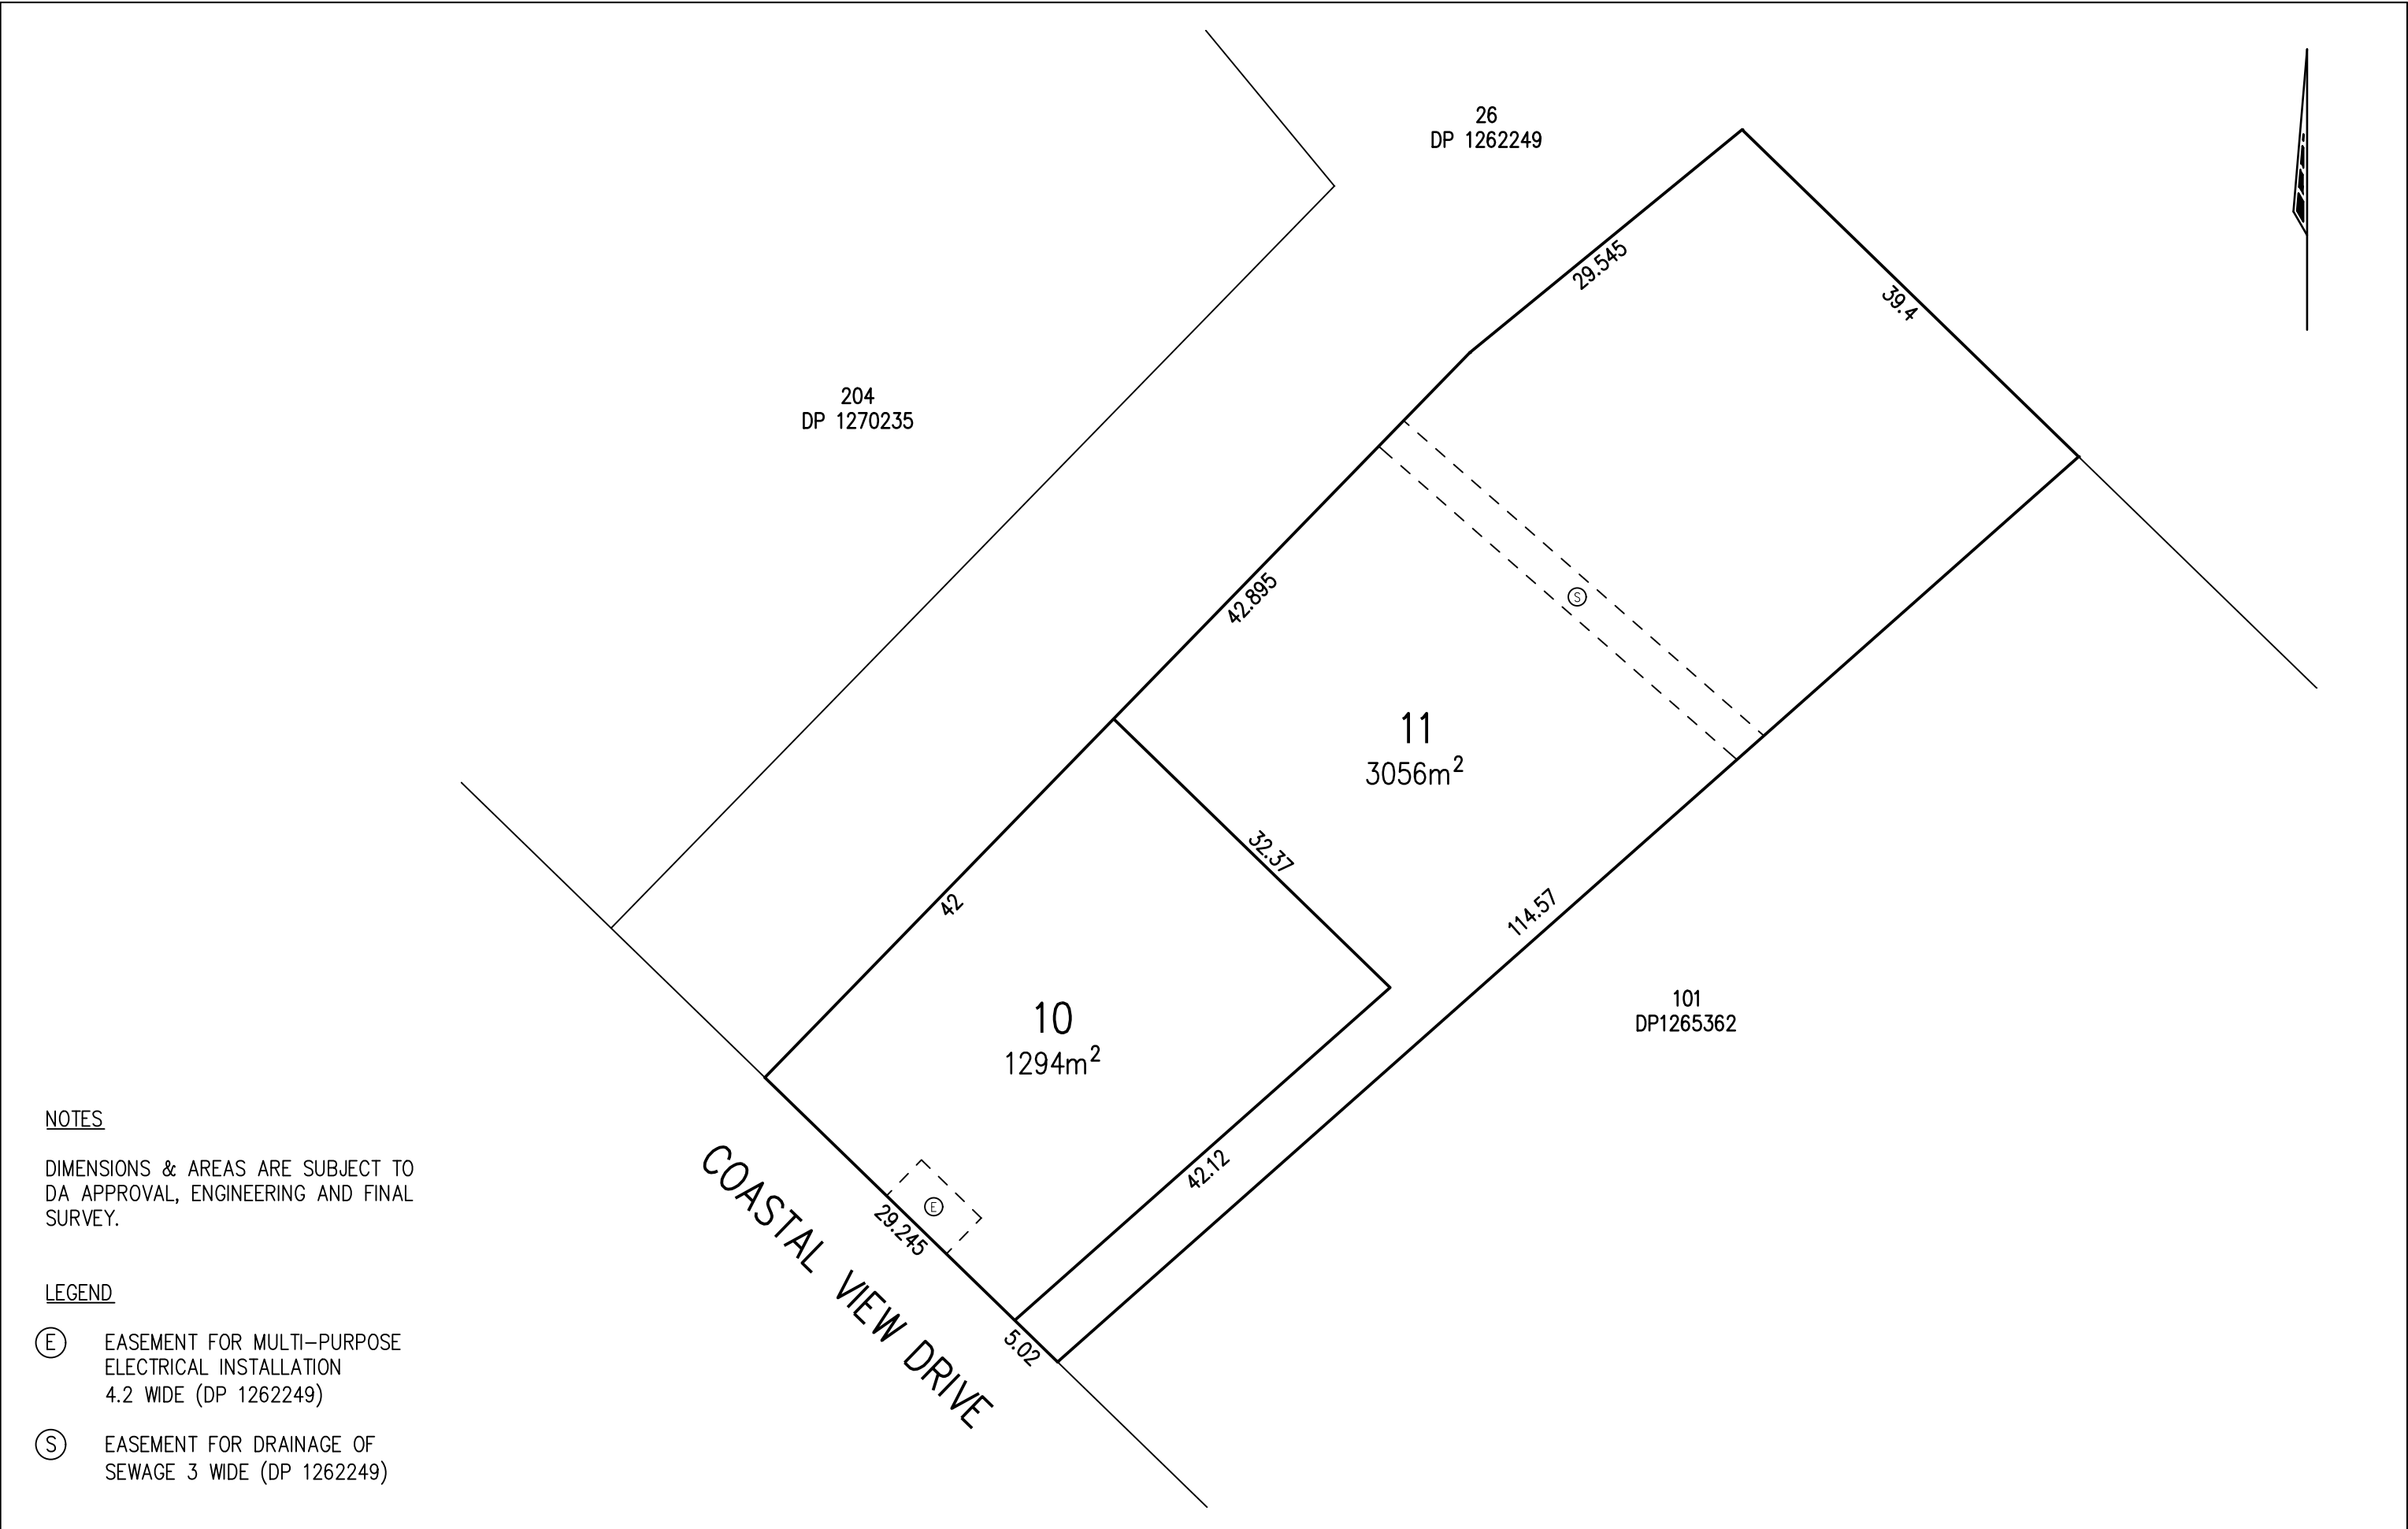

NOTES

DIMENSIONS & AREAS ARE SUBJECT TO DA APPROVAL, ENGINEERING AND FINAL SURVEY.

LEGEND

- (E) EASEMENT FOR MULTI-PURPOSE ELECTRICAL INSTALLATION 4.2 WIDE (DP 1262249)
- (S) EASEMENT FOR DRAINAGE OF SEWAGE 3 WIDE (DP 1262249)

CLIENT	LGA	LOCALITY	Drawn	AF	 McGlashan & Crisp SURVEYORS A DIVISION OF CRAIG & RHODES ABN 77 050 209 991 ACN 050 209 991 117 Victoria Street Taree, NSW, 2430 Tel. (02) 6552-1566 admin@mcglashanocrisp.com.au www.mcglashanocrisp.com.au © Craig & Rhodes Pty Ltd	PLAN
K & T CURTAIN PTY LTD	MID-COAST	TALLWOODS VILLAGE	Checked	LD / LF		SHOWING PROPOSED SUBDIVISION OF LOT 205 DP 1270235 78 COASTAL VIEW DRIVE, TALLWOODS VILLAGE
CAD File: 827-22_Detail.dwg	DATUM AHD	AZIMUTH MGA	Scale	1:500 @A3		
			Plan Date	14.06.2023		
			Reference	827-22		