



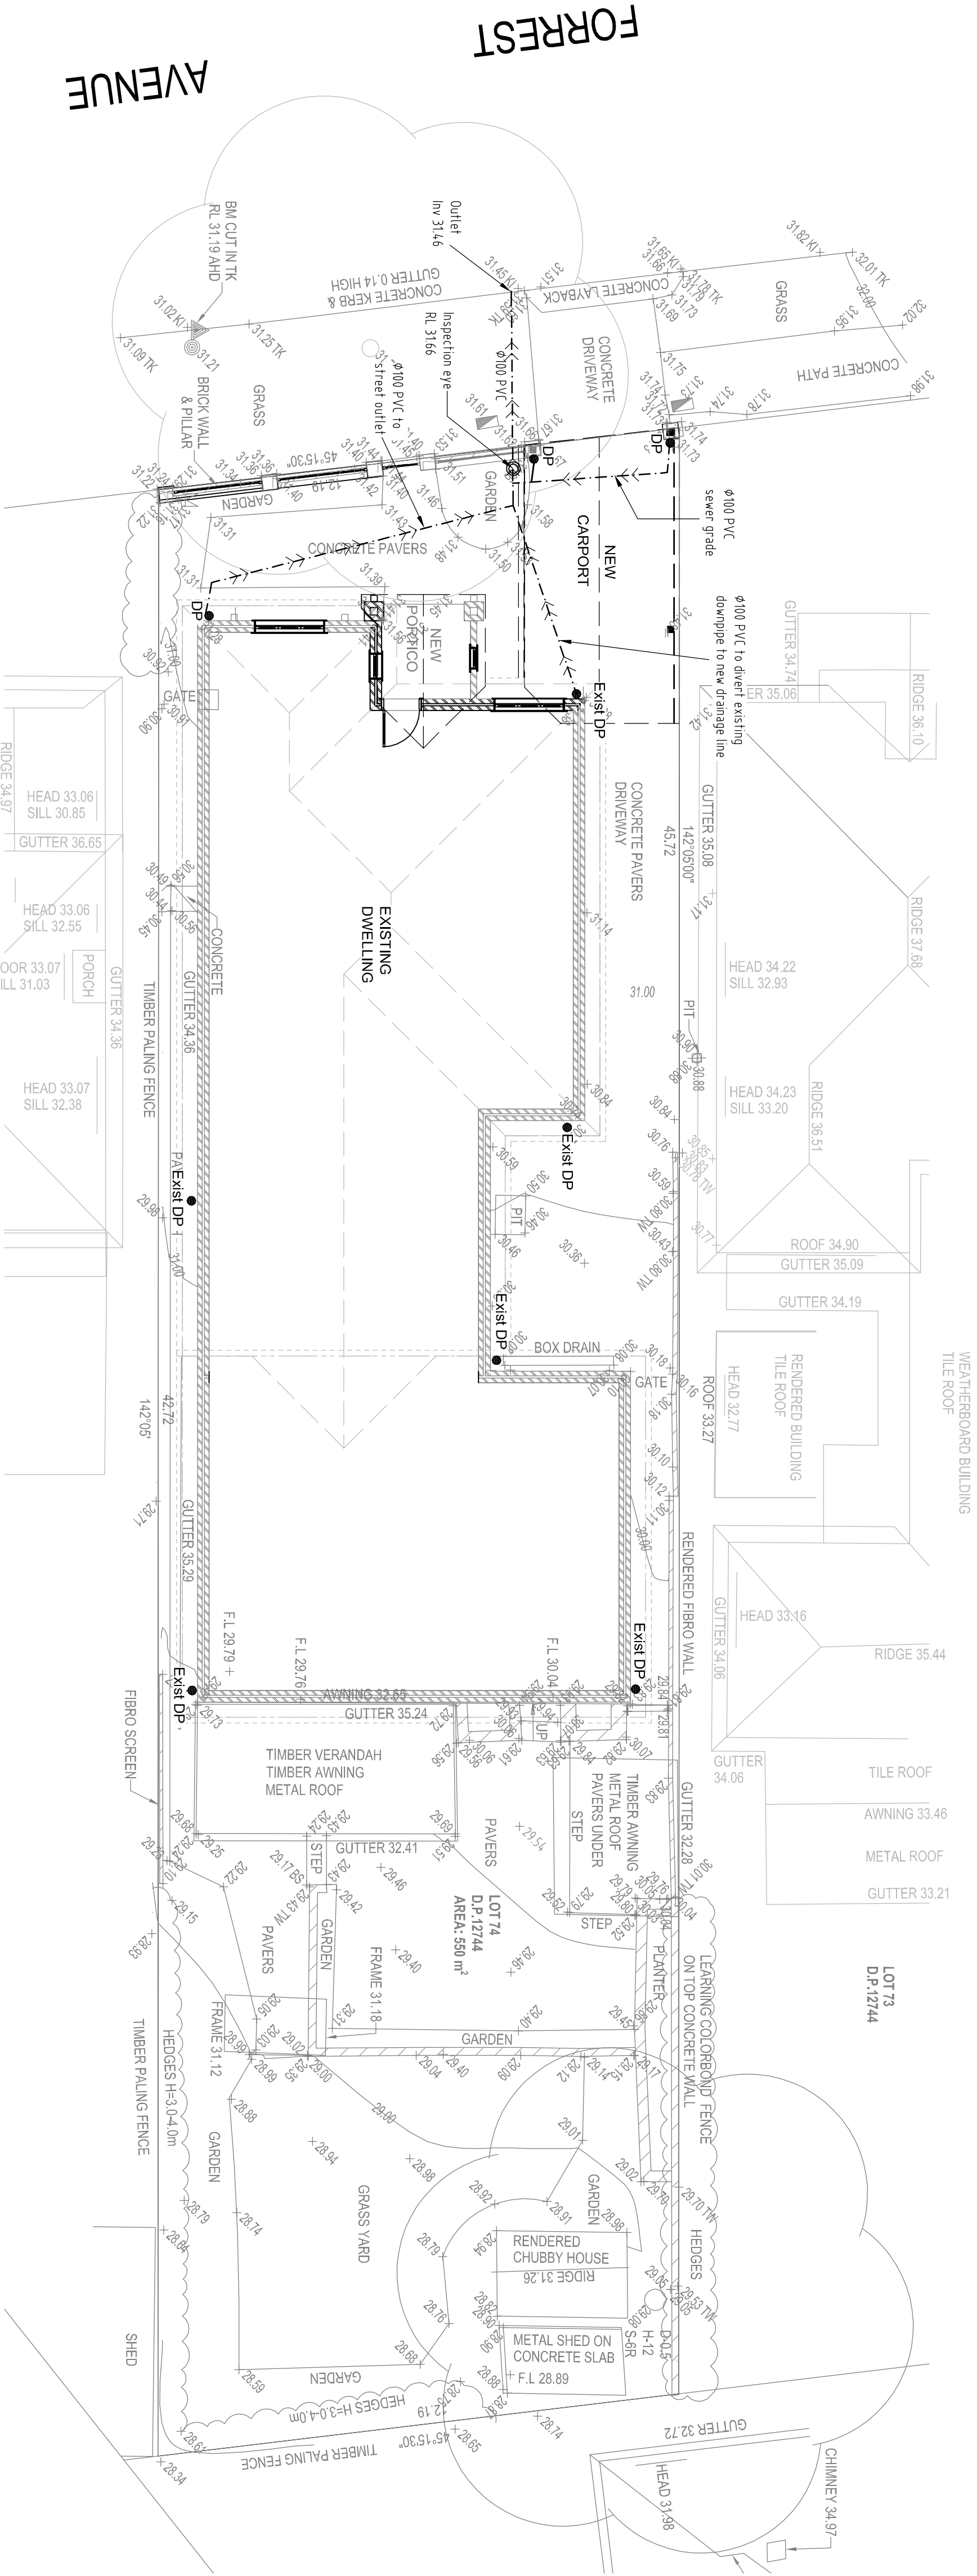


DRAINAGE CONCEPT PLAN

SCALE 1:100

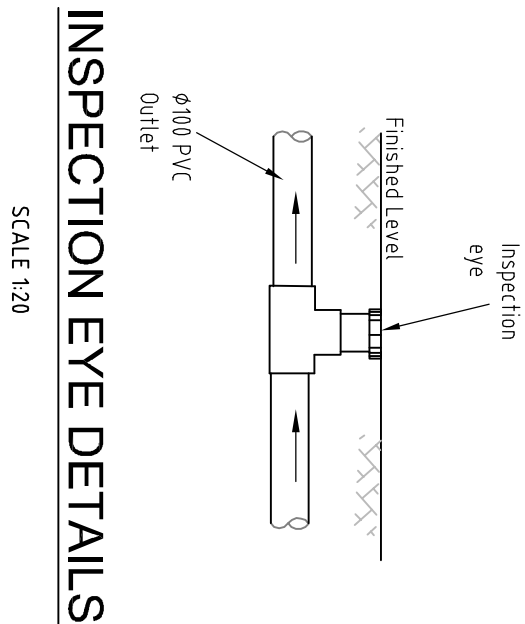

SCALE 1:20

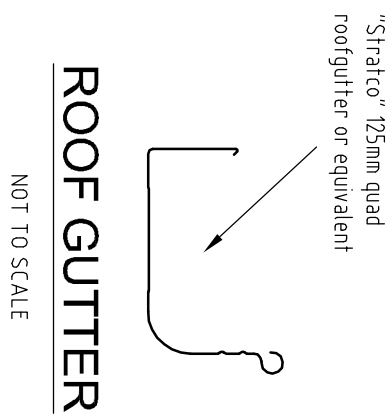

ROOF GUTTER

NOT TO SCALE

General notes		Issue	Amendments	Date	Issue	Amendments	Date	LEGEND				CHECKED BY		PROJECT PROPOSED ALTERATIONS & ADDITIONS	
NOT FOR CONSTRUCTION		A	For DA	29.02.24				Existing level	→ → →	Proposed drainage line		KD STORMWATER Pty, Ltd AOJ 605 567 548 16/1-3/5 Princes Hwy, Rosedale NSW 228 Email: kdm@kdstormwater.com Mob: 0422 171 421	KY TRAN BSc (Eng) (Civil), MEng (Struct) Registered Design Practitioner (000000576)	NSW DRAINAGE CONCEPT PLAN & DETAILS Job # 06-2143 Date 23.02.24 Sheet 1 of 1	
Minimum roofgutter slope of 0.5% to downpipe								Proposed drainage pit							
Drainage pipes are Ø100 minimum								Proposed Down Pipe							
Dimensions in mm unless indicated otherwise								Existing level	— — —	Existing contour					
								Finished level		DP					
								Overland flow direction		Exst DP					
								Existing downpipes							

SCALE 1:100 0 1 2 3 4 5m

@A1

