


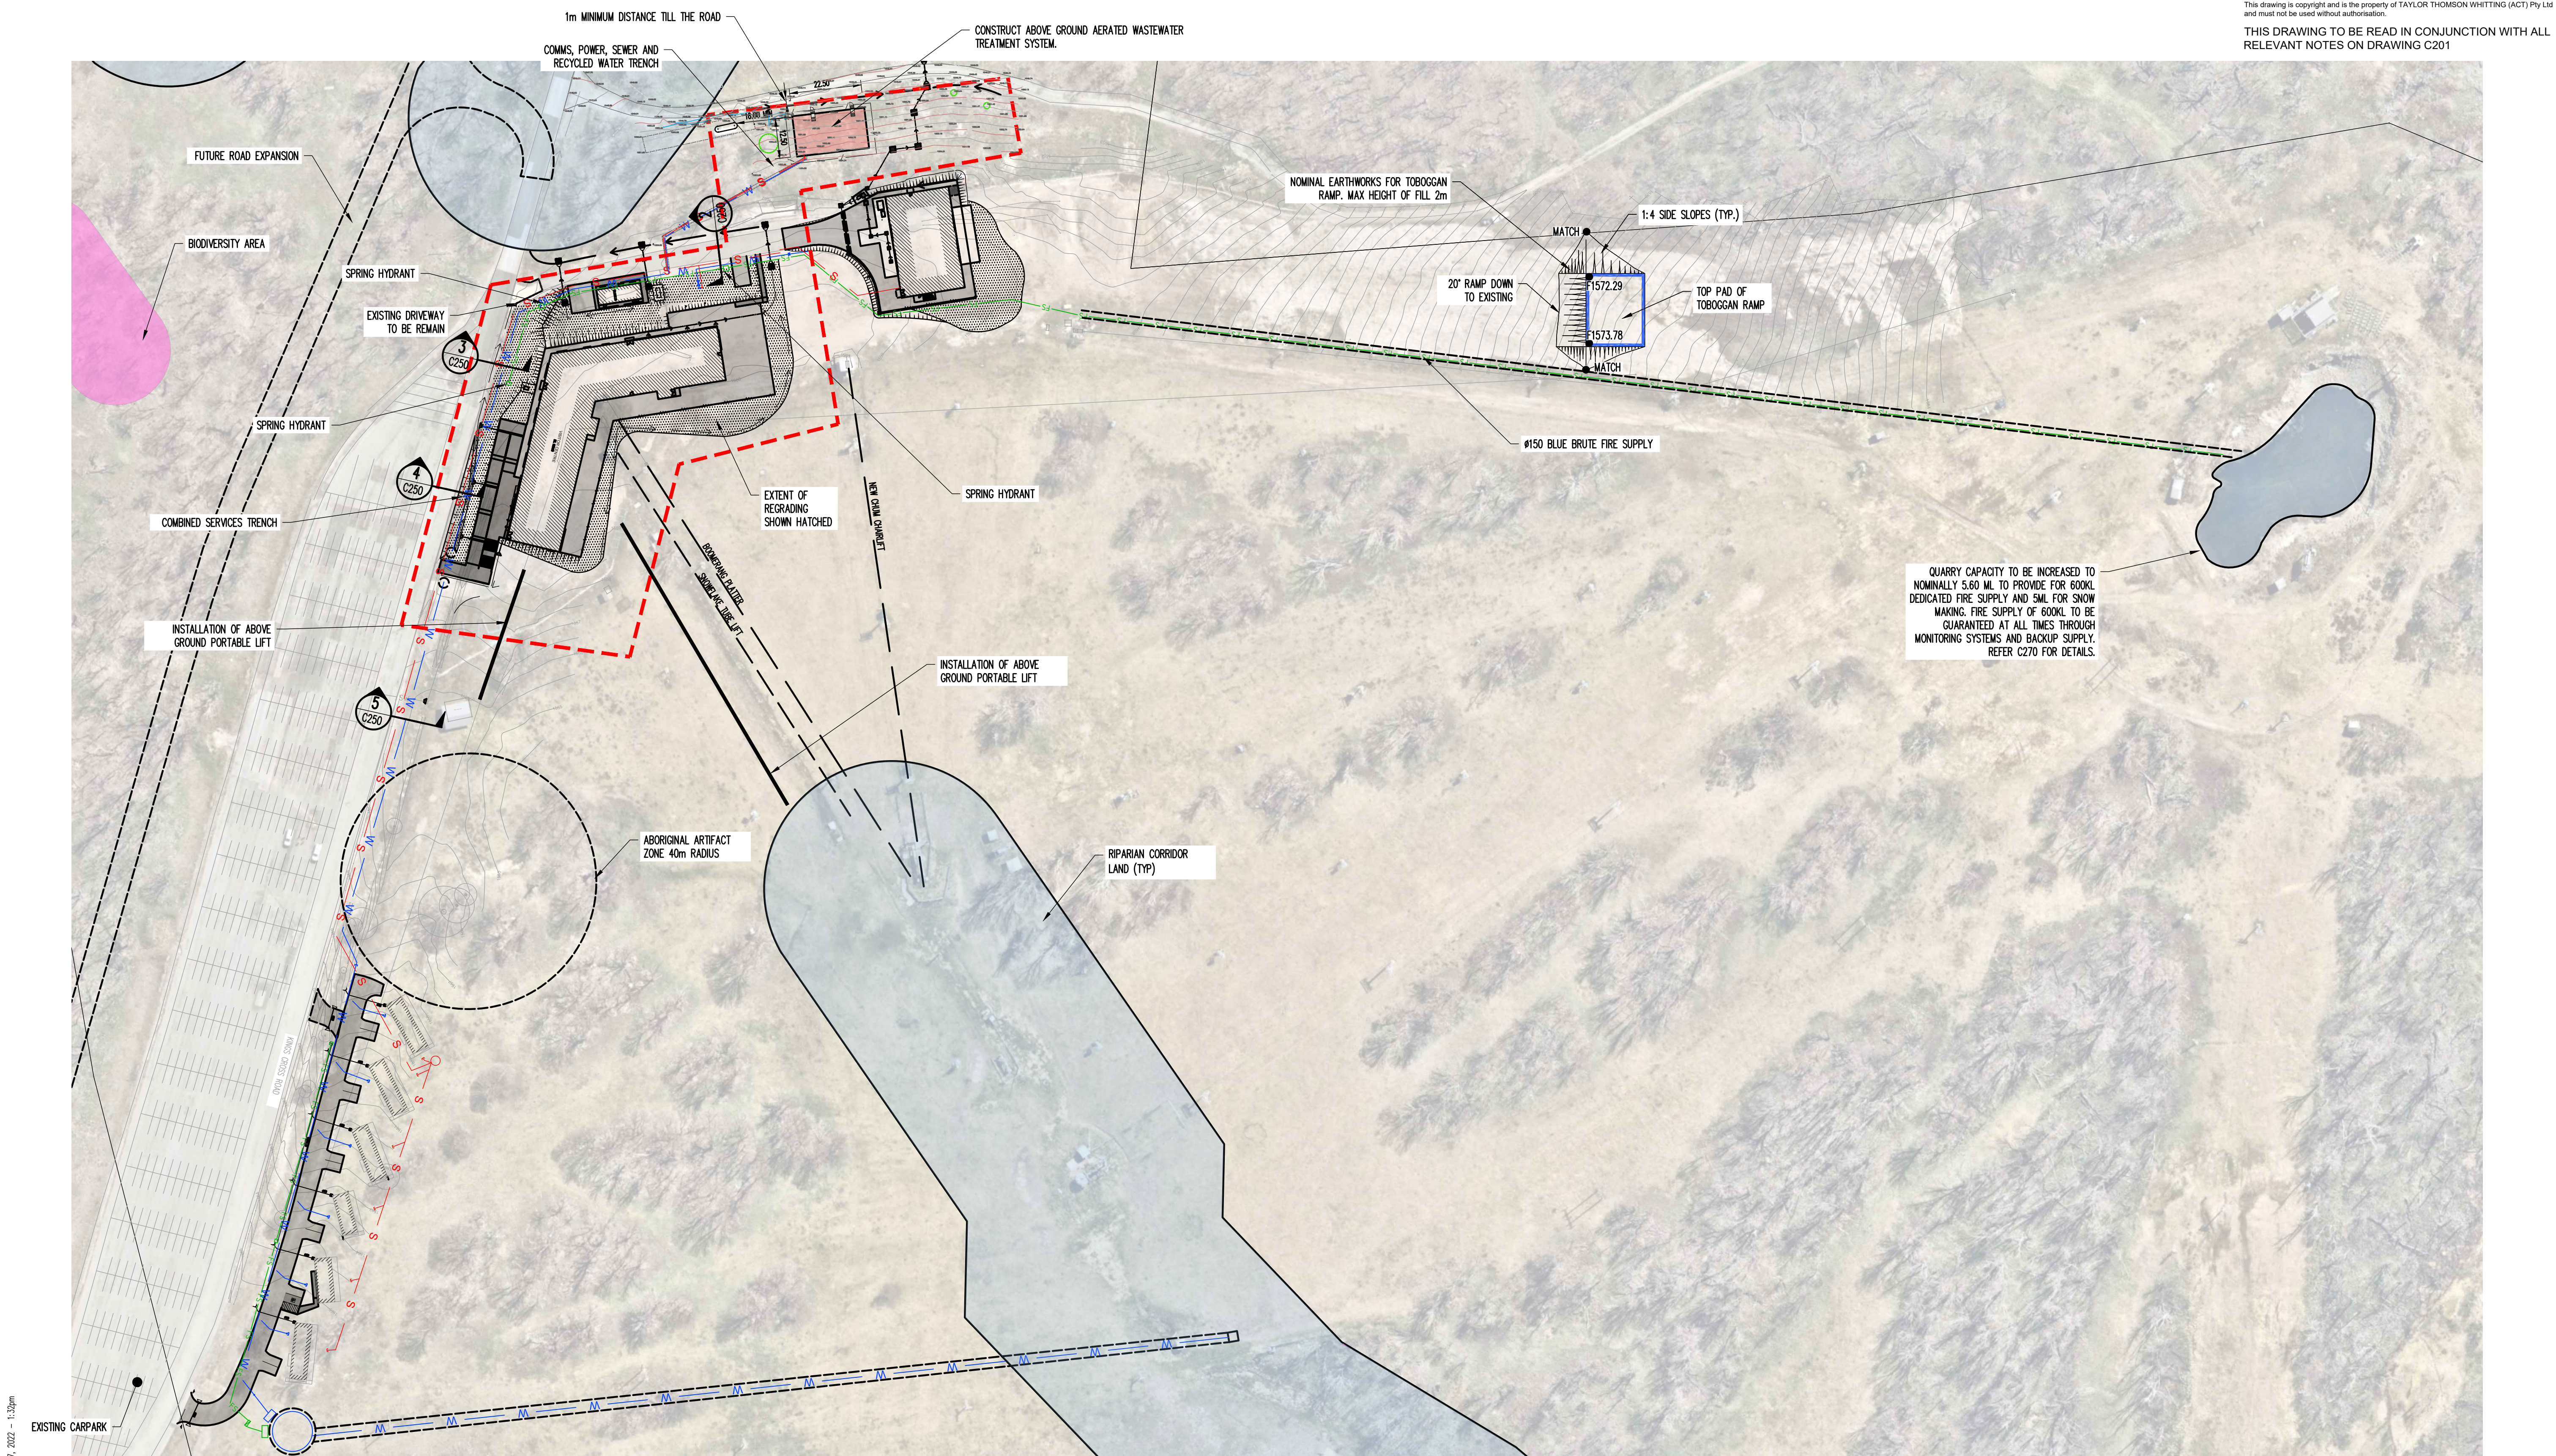

Filename: C220.dwg - USER: dand - Plot File Created: May 27, 2022 - 1:32pm

LEGEND				
— W —	PROPOSED WATER RETICULATION			
— S —	PROPOSED WASTEWATER RETICULATION			
— FS —	PROPOSED FIRE SERVICES			
→	STORMWATER OVERLAND FLOW PATH			
—	PROPOSED STORMWATER PIPES			
□ H	PROPOSED FIRE HYDRANT			

Rev	Description	Eng	Draft	Date
F	FOR TENDER REVIEW	CP	EM	14.12.20
E	FOR CONSTRUCTION CERTIFICATE	CP	EM	18.11.20
D	FOR DEVELOPMENT APPLICATION	CP	EM	18.11.20
C	DA FOR REVIEW	CP	EM	29.10.20
B	DA FOR REVIEW	CP	EM	26.10.20
A	DA FOR REVIEW	CP	EM	23.10.20

Rev	Description	Eng	Draft	Date
L	FOR CONSTRUCTION	CP	EM	05.05.22
K	FOR CONSTRUCTION	CP	EM	25.08.21
J	FOR CONSTRUCTION	CP	EM	18.02.21
I	FOR APPROVAL	CP	EM	04.02.21
H	FOR TENDER	CP	EM	18.12.20
G	FOR TENDER	CP	EM	16.12.20
M	FOR APPROVAL	CP	EM	27.05.22

Project



Civil Engineer



612 6285 1766 | 103 Tennant Street Fyshwick ACT 2069

Project

SELWYN SNOW RESORT - VISITOR CENTRE

Sheet Subject

SITE ANALYSIS PLAN

Scale : A1

1:750

Drawn

EM

Authorized

RMD

Job No

209064

Drawing No

C220

Revision

M

Plot File Created: May 27, 2022 - 1:32pm