


1. FEATURES SHOWN TO SCALE ACCURACY.
2. THIS PLAN IS SUITABLE FOR DETAILED PLANNING AND DESIGN AT THE SCALE/S STATED. THE PLAN MAY NOT BE SUITABLE FOR ANY OTHER PURPOSE OR FOR USE AT ANY OTHER SCALE/S.
3. SERVICES LOCATED ONLY WHERE VISIBLE.
4. THE LOCATION OF ALL UNDERGROUND SERVICES WHETHER SHOWN ON THE PLAN OR NOT, SHOULD BE PRECISELY DETERMINED BEFORE ANY CONSTRUCTION WORK COMMENCES AND MEASURES TAKEN TO PROTECT THESE SERVICES FROM DAMAGE.
5. CONTOUR INTERVAL - 1.0m
6. THE BOUNDARIES SHOWN ARE APPROXIMATE ONLY. THE BOUNDARIES SHOWN HAVE BEEN COMPILED FROM THE RELEVANT DEPOSITED PLANS. FURTHER SURVEY WILL BE REQUIRED IF CONSTRUCTION IS TO TAKE PLACE ON OR ADJACENT TO THE BOUNDARIES.

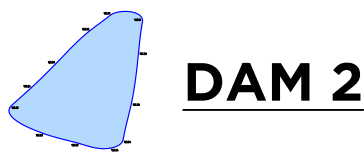

710
DP 1182097

8
DP 37805

73
DP 739305

SHEET 2

ROAD

SHEET 4

DAM 2
SCALE 1:250

DAM 3
SCALE 1:250

**DELFS
LASCELLES**
CONSULTING SURVEYORS

260 MAITLAND ROAD,
MAYFIELD NSW 2304
ABN: 28 164 260 100


T: (02) 4964 4886
E: admin@delacs.com.au
delacs.com.au

DETAIL SURVEY OF LOT 73 DP 739305

SITE ADDRESS:
1620 BINGLEBURRA ROAD
EAST GRESFORD


CLIENT:
M. GRAHAM

CAD REF: 22647 - DET

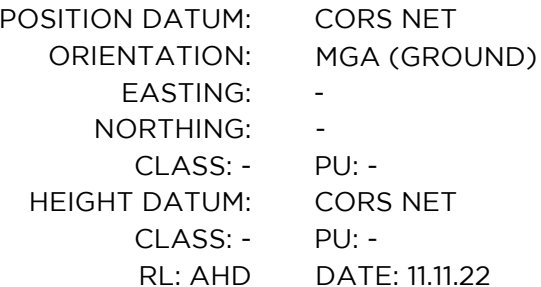

SURVEYED	DRAFTED	CHECKED
BS	JD	TC
SCALE	PAGE SIZE	DATE
1:2000	A1	11.11.22
SHEET	REV.	PROJECT No.
1/4	A	22647

- NOTES:**
1. FEATURES SHOWN TO SCALE ACCURACY.
 2. THIS PLAN IS SUITABLE FOR DETAILED PLANNING AND DESIGN AT THE SCALE/S STATED. THE PLAN MAY NOT BE SUITABLE FOR ANY OTHER PURPOSE OR FOR USE AT ANY OTHER SCALE/S.
 3. SERVICES LOCATED ONLY WHERE VISIBLE.
 4. THE LOCATION OF ALL UNDERGROUND SERVICES WHETHER SHOWN ON THE PLAN OR NOT, SHOULD BE PRECISELY DETERMINED BEFORE ANY CONSTRUCTION WORK COMMENCES AND MEASURES TAKEN TO PROTECT THESE SERVICES FROM DAMAGE.
 5. CONTOUR INTERVAL - 1.0m
 6. THE BOUNDARIES SHOWN ARE APPROXIMATE ONLY. THE BOUNDARIES SHOWN HAVE BEEN COMPILED FROM THE RELEVANT DEPOSITED PLANS. FURTHER SURVEY WILL BE REQUIRED IF CONSTRUCTION IS TO TAKE PLACE ON OR ADJACENT TO THE BOUNDARIES.

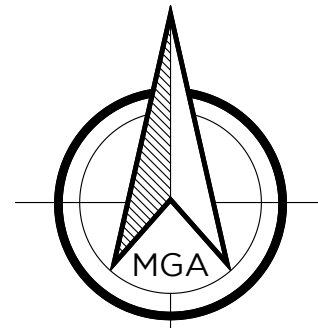

8
DP 37805

73
DP 739305

TREE TABLE

TREE NO.	SPREAD	TRUNK	HEIGHT
T1	3	0.2	6
T2	13	0.4	10

- BOUNDARY LINE
- ADJACENT BOUNDARY
- MINOR CONTOUR LINE
- MAJOR CONTOUR LINE
- FENCE LINE
- TOP & TOE OF BANKS
- STORMWATER PIPE
- DENOTES TREE

JOINS SHEET 3

REV.	DATE	AMENDMENT(S)	SUR	DFT	CHK
A	15.11.22	ORIGINAL ISSUE	BS	JD	TC

**DELFS
LASCELLES**

CONSULTING SURVEYORS

260 MAITLAND ROAD,
MAYFIELD NSW 2304
ABN: 28 164 260 100

T: (02) 4964 4886
E: admin@delacs.com.au
delacs.com.au

**DETAIL SURVEY OF
LOT 73 DP 739305**

SITE ADDRESS:
1620 BINGLEBURRA ROAD
EAST GRESFORD

CLIENT:
M. GRAHAM

CAD REF: 22647 - DET

1:2000
1:5000
1:10000

1:2000
1:5000
1:10000


1:2000
1:5000
1:10000

1:2000
1:5000
1:10000

POSITION DATUM:
ORIENTATION:
EASTING:
NORTHING:
CLASS: -
HEIGHT DATUM:
CLASS: -
RL: AHD

CORS NET
MGA (GROUND)
-
-
PU: -
CORS NET
PU: -
DATE: 11.11.22

SURVEYED	DRAFTED	CHECKED
BS	JD	TC
SCALE	PAGE SIZE	DATE
1:500	A1	11.11.22
SHEET	REV.	PROJECT No.
2/4	A	22647

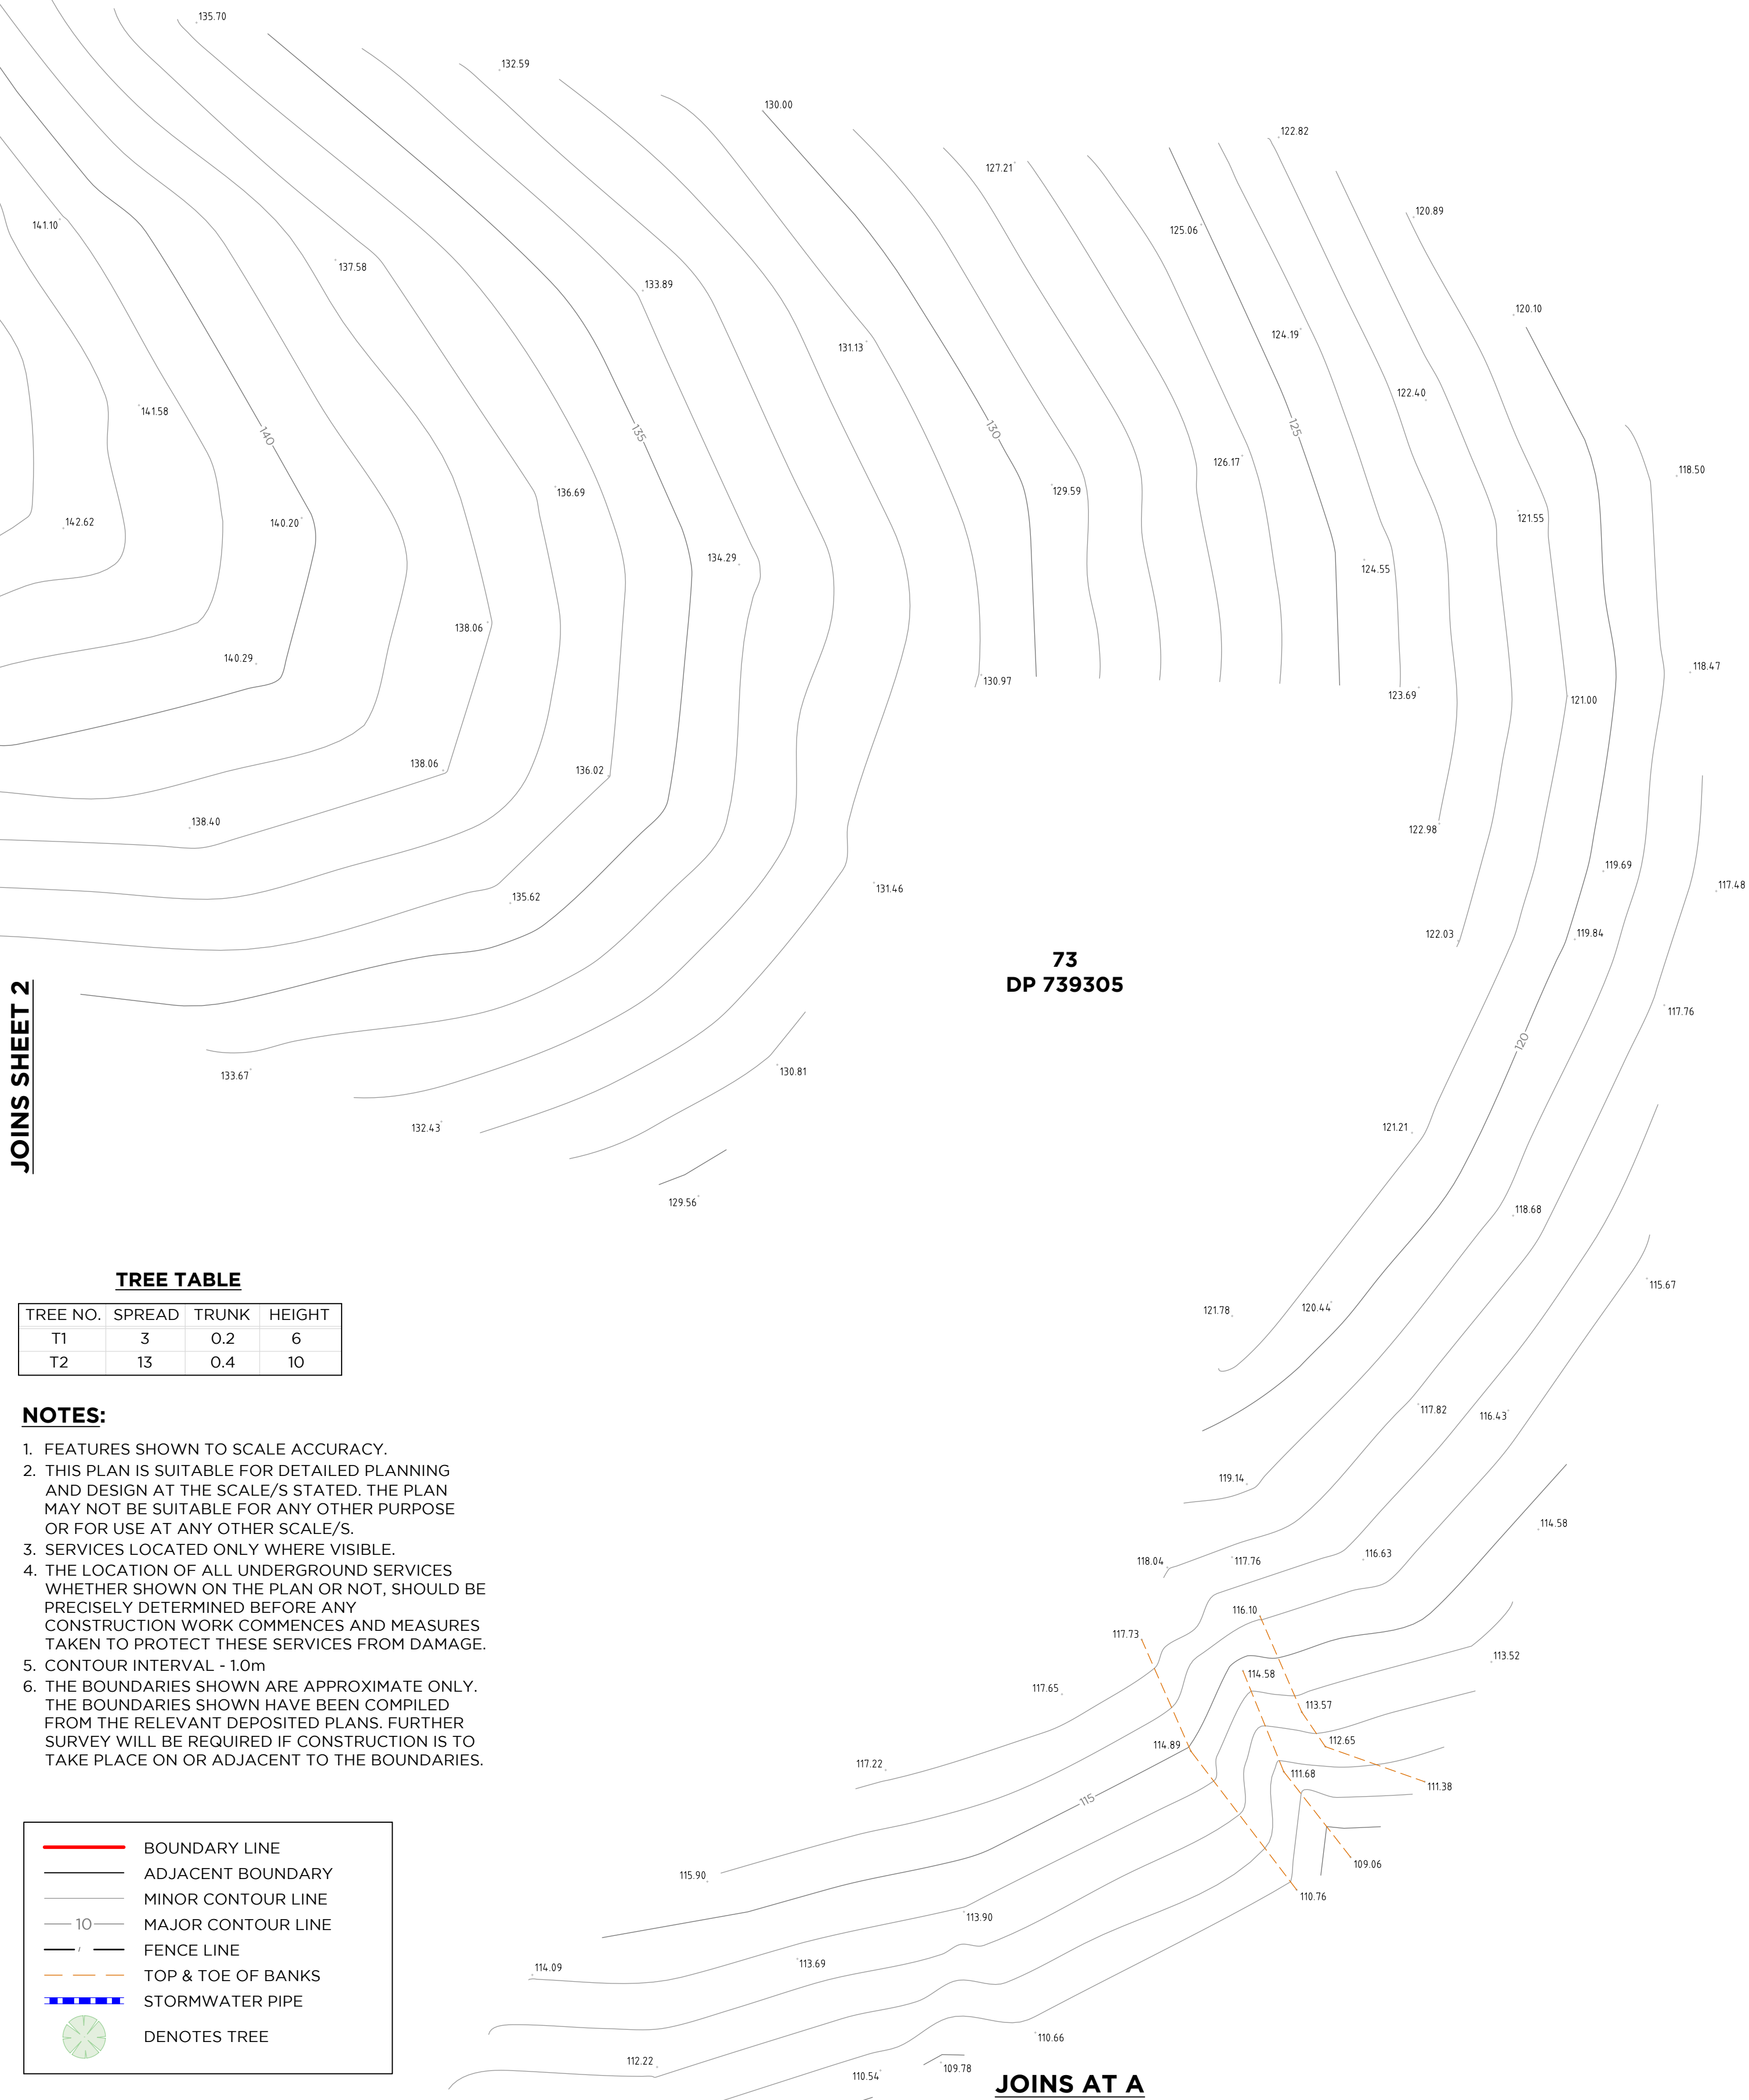

REV.	DATE	AMENDMENT(S)	SUR	DFT	CHK
A	15.11.22	ORIGINAL ISSUE	BS	JD	TC

DELFS LASCELLES

CONSULTING SURVEYORS

260 MAITLAND ROAD,
MAYFIELD NSW 2304
ABN: 28 164 260 100

T: (02) 4964 4886
E: admin@delacs.com.au
delacs.com.au

DETAIL SURVEY OF
LOT 73 DP 739305

SITE ADDRESS:
1620 BINGLEBURRA ROAD
EAST GRESFORD

CLIENT:
M. GRAHAM


CAD REF: 22647 - DET


POSITION DATUM:
ORIENTATION:
EASTING:
NORTHING:
CLASS:
HEIGHT DATUM:
CLASS:
RL: AHD

CORS NET
MGA (GROUND)
-
-
PU: -
CORS NET
PU: -
DATE: 11.11.22

SURVEYED	DRAFTED	CHECKED
BS	JD	TC
SCALE	PAGE SIZE	DATE
1:500	A1	11.11.22
SHEET	REV.	PROJECT No.
3/4	A	22647

JOINS AT A

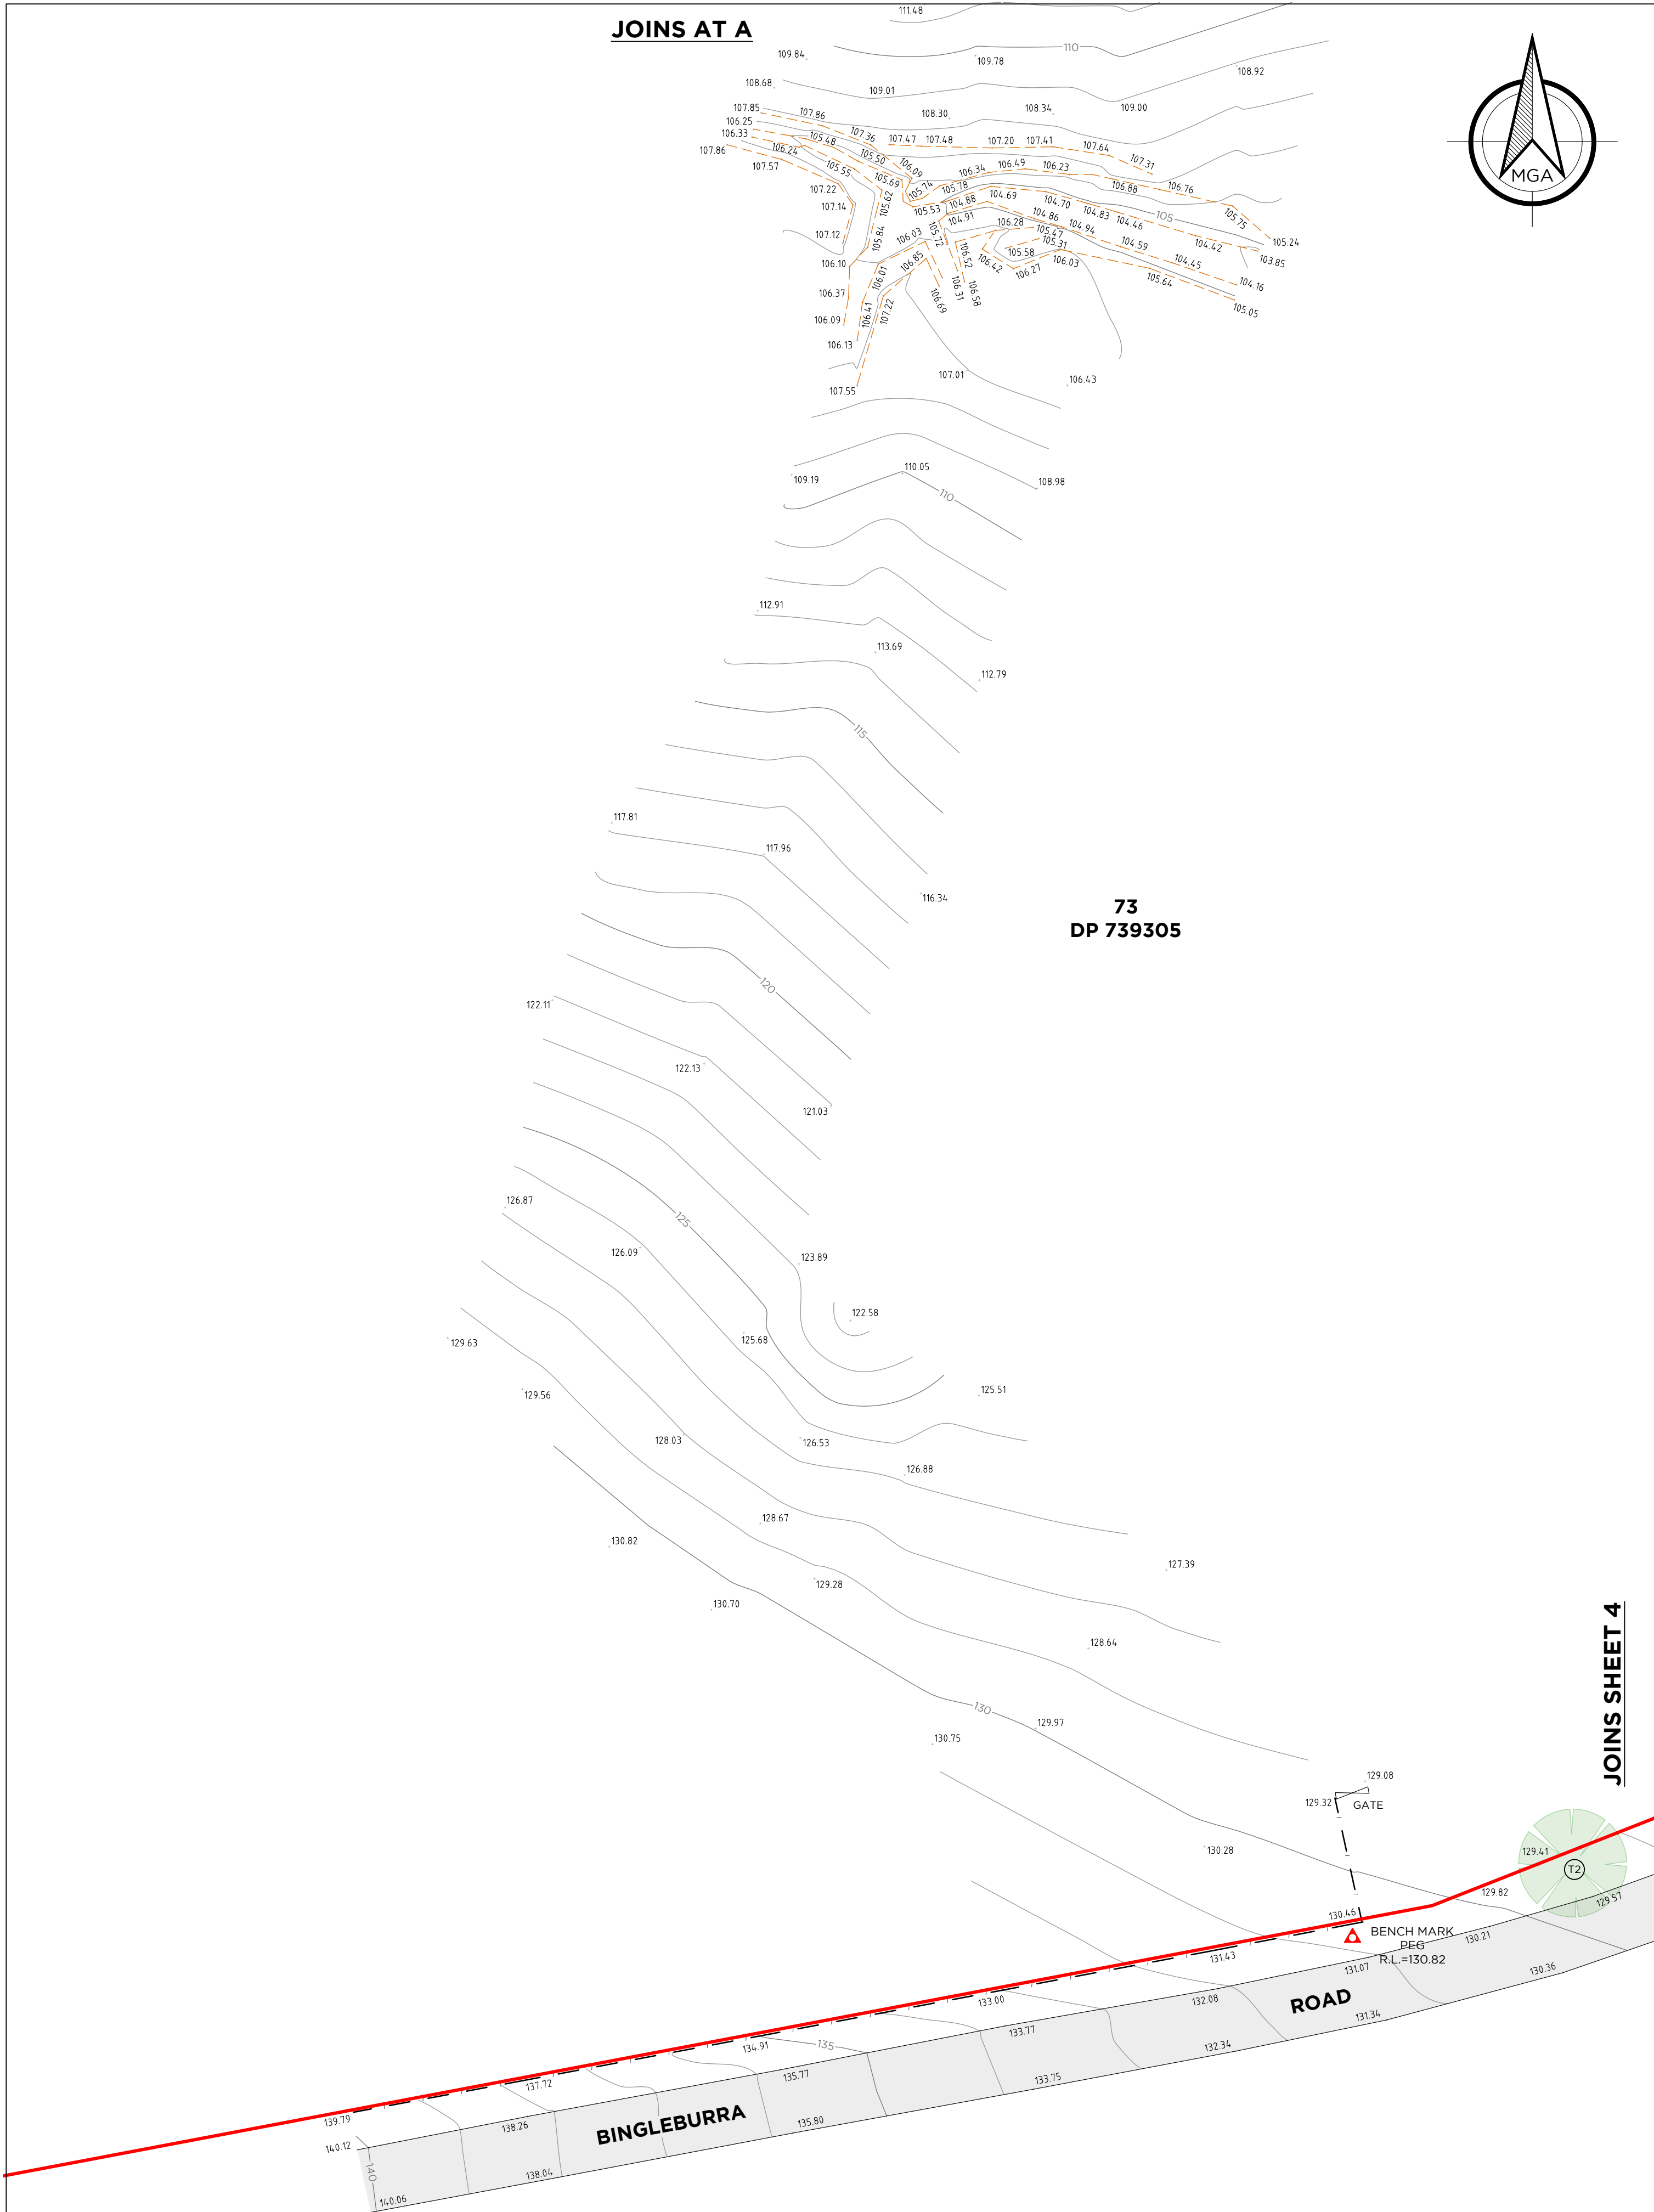

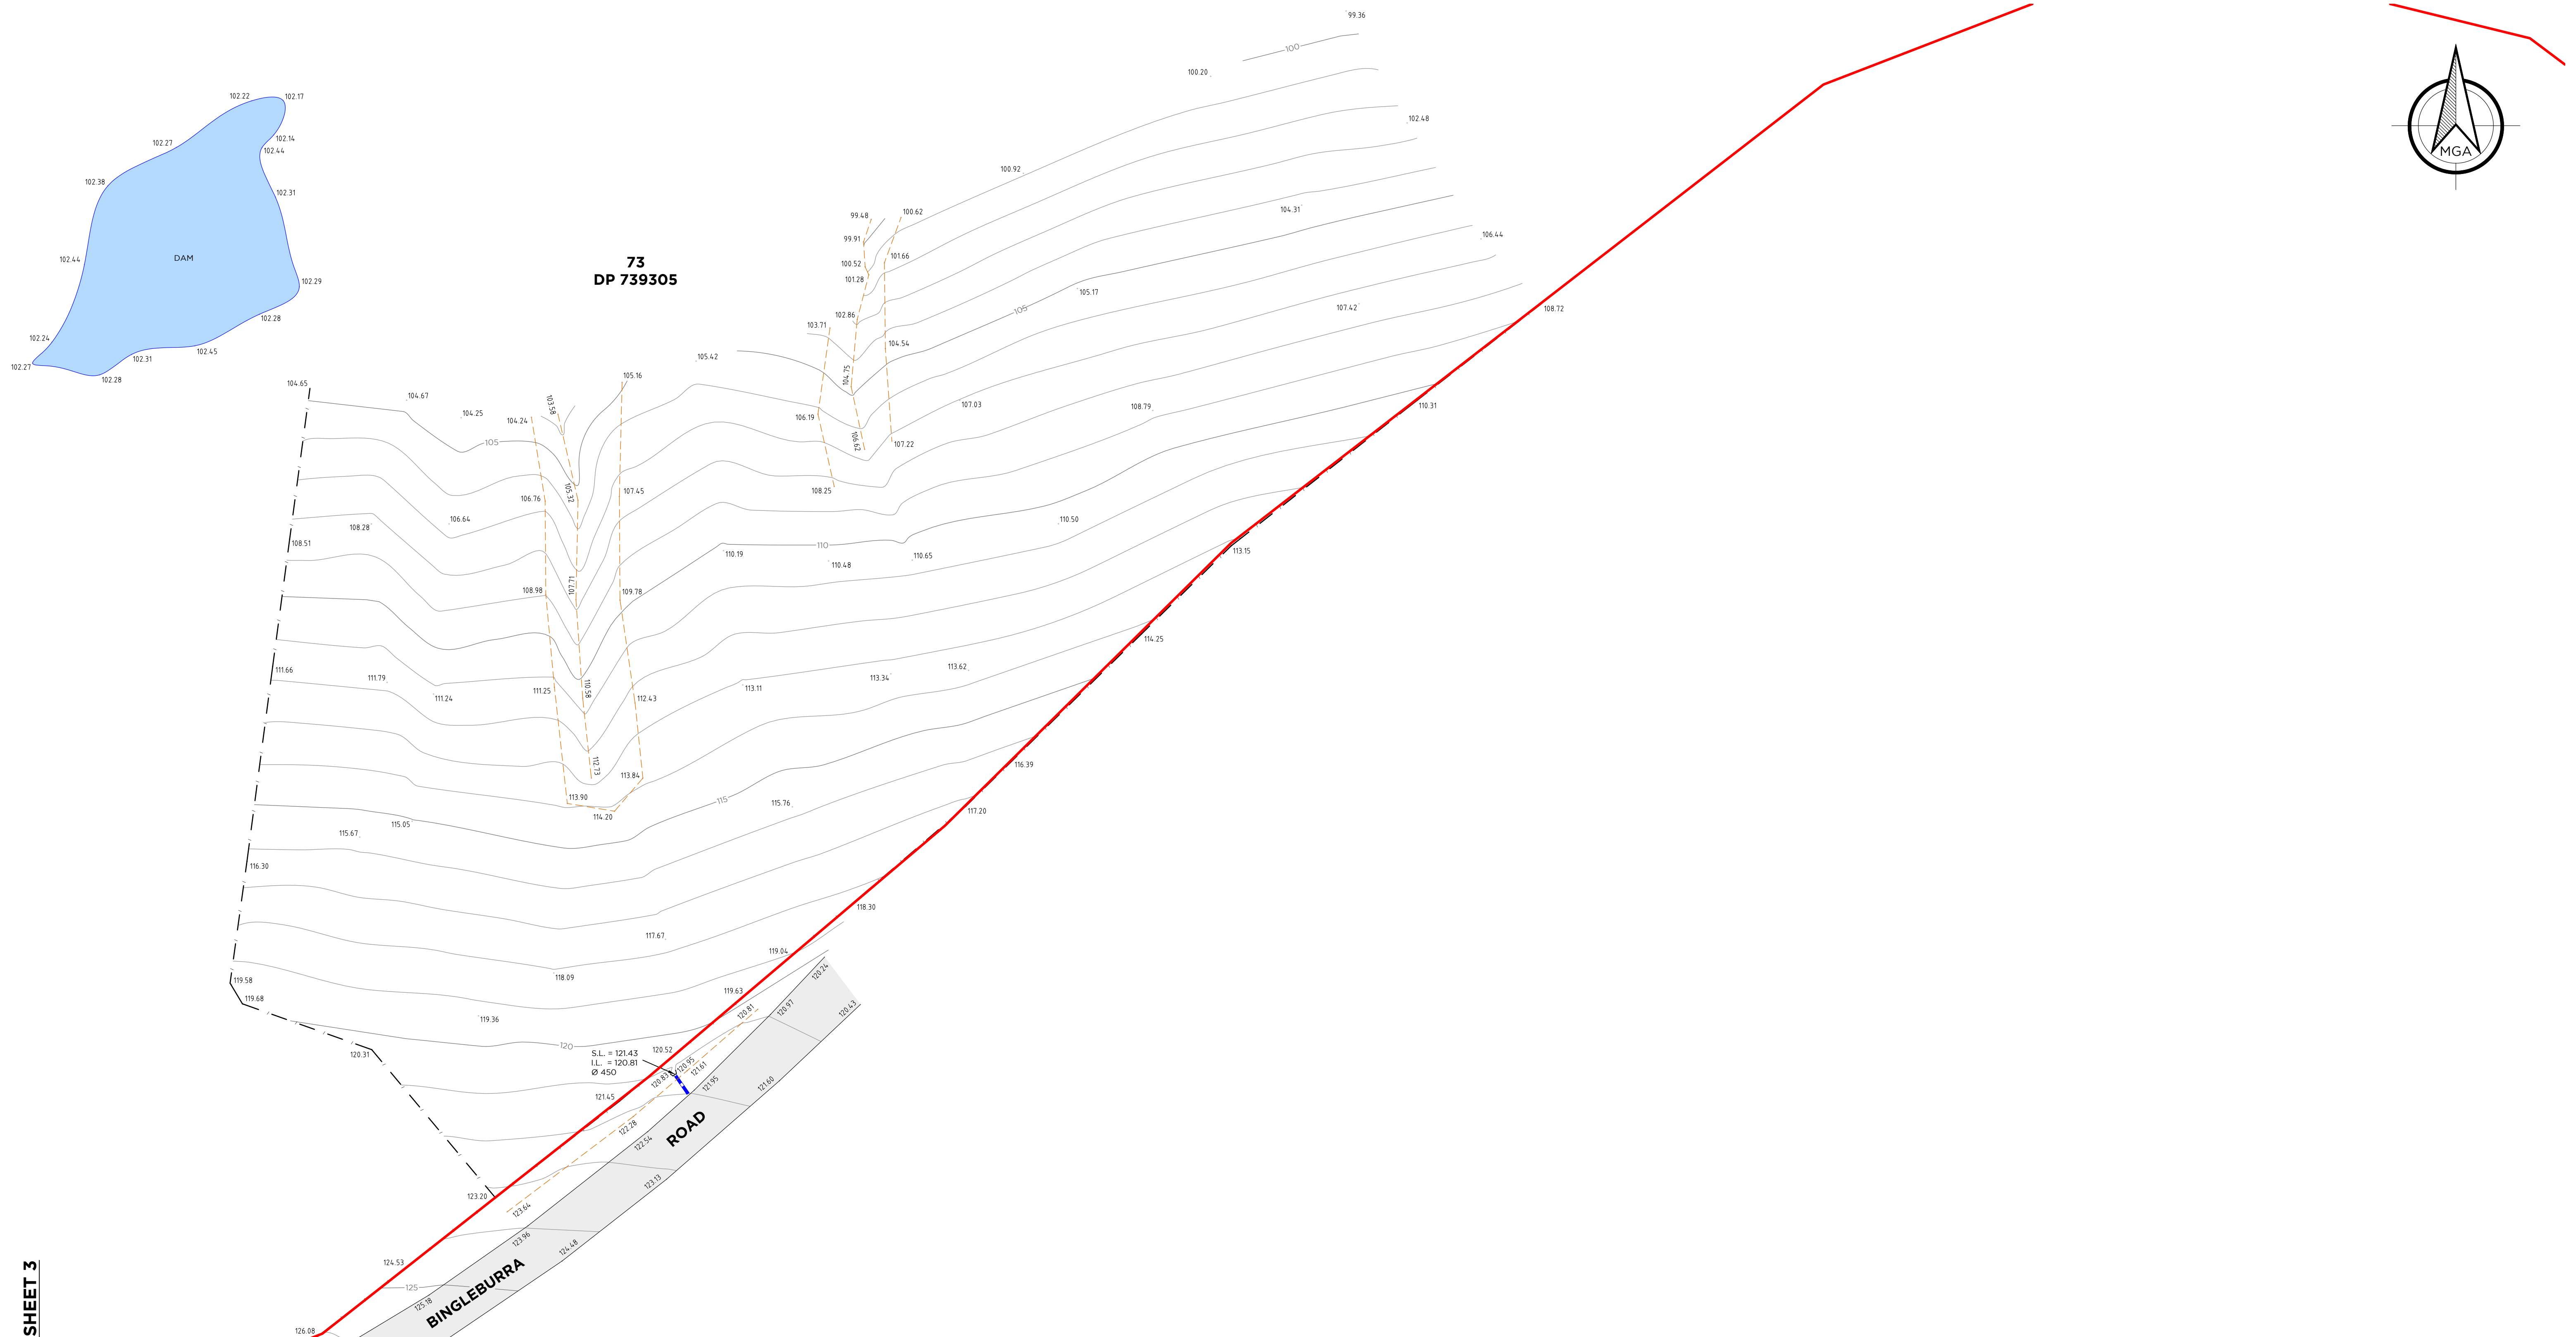

JOINS SHEET 3

NOTES:

1. FEATURES SHOWN TO SCALE ACCURACY.
2. THIS PLAN IS SUITABLE FOR DETAILED PLANNING AND DESIGN AT THE SCALE/S STATED. THE PLAN MAY NOT BE SUITABLE FOR ANY OTHER PURPOSE OR FOR USE AT ANY OTHER SCALE/S.
3. SERVICES LOCATED ONLY WHERE VISIBLE.
4. THE LOCATION OF ALL UNDERGROUND SERVICES WHETHER SHOWN ON THE PLAN OR NOT, SHOULD BE PRECISELY DETERMINED BEFORE ANY CONSTRUCTION WORK COMMENCES AND MEASURES TAKEN TO PROTECT THESE SERVICES FROM DAMAGE.
5. CONTOUR INTERVAL - 1.0m
6. THE BOUNDARIES SHOWN ARE APPROXIMATE ONLY. THE BOUNDARIES SHOWN HAVE BEEN COMPILED FROM THE RELEVANT DEPOSITED PLANS. FURTHER SURVEY WILL BE REQUIRED IF CONSTRUCTION IS TO TAKE PLACE ON OR ADJACENT TO THE BOUNDARIES.

	BOUNDARY LINE
	ADJACENT BOUNDARY
	MINOR CONTOUR LINE
	MAJOR CONTOUR LINE
	FENCE LINE
	TOP & TOE OF BANKS
	STORMWATER PIPE
	DENOTES TREE

REV.	DATE	AMENDMENT(S)	SUR	DFT	CHK
A	15.11.22	ORIGINAL ISSUE	BS	JD	TC

DELFS LASCELLES

CONSULTING SURVEYORS

260 MAITLAND ROAD,
MAYFIELD NSW 2304
ABN: 28 164 260 100

T: (02) 4964 4886
E: admin@delacs.com.au
delacs.com.au

DETAIL SURVEY OF
LOT 73 DP 739305

SITE ADDRESS:
1620 BINGLEBURRA ROAD
EAST GRESFORD

CLIENT:
M. GRAHAM

CAD REF: 22647 - DET

POSITION DATUM:
ORIENTATION:
EASTING:
NORTHING:
CLASS: -
HEIGHT DATUM:
CLASS: -
RL: AHD

CORS NET
MGA (GROUND)
-
-
PU: -
CORS NET
PU: -
DATE: 11.11.22

SURVEYED	DRAFTED	CHECKED
BS	JD	TC
SCALE	PAGE SIZE	DATE
1:500	A1	11.11.22
SHEET	REV.	PROJECT No.
4/4	A	22647