


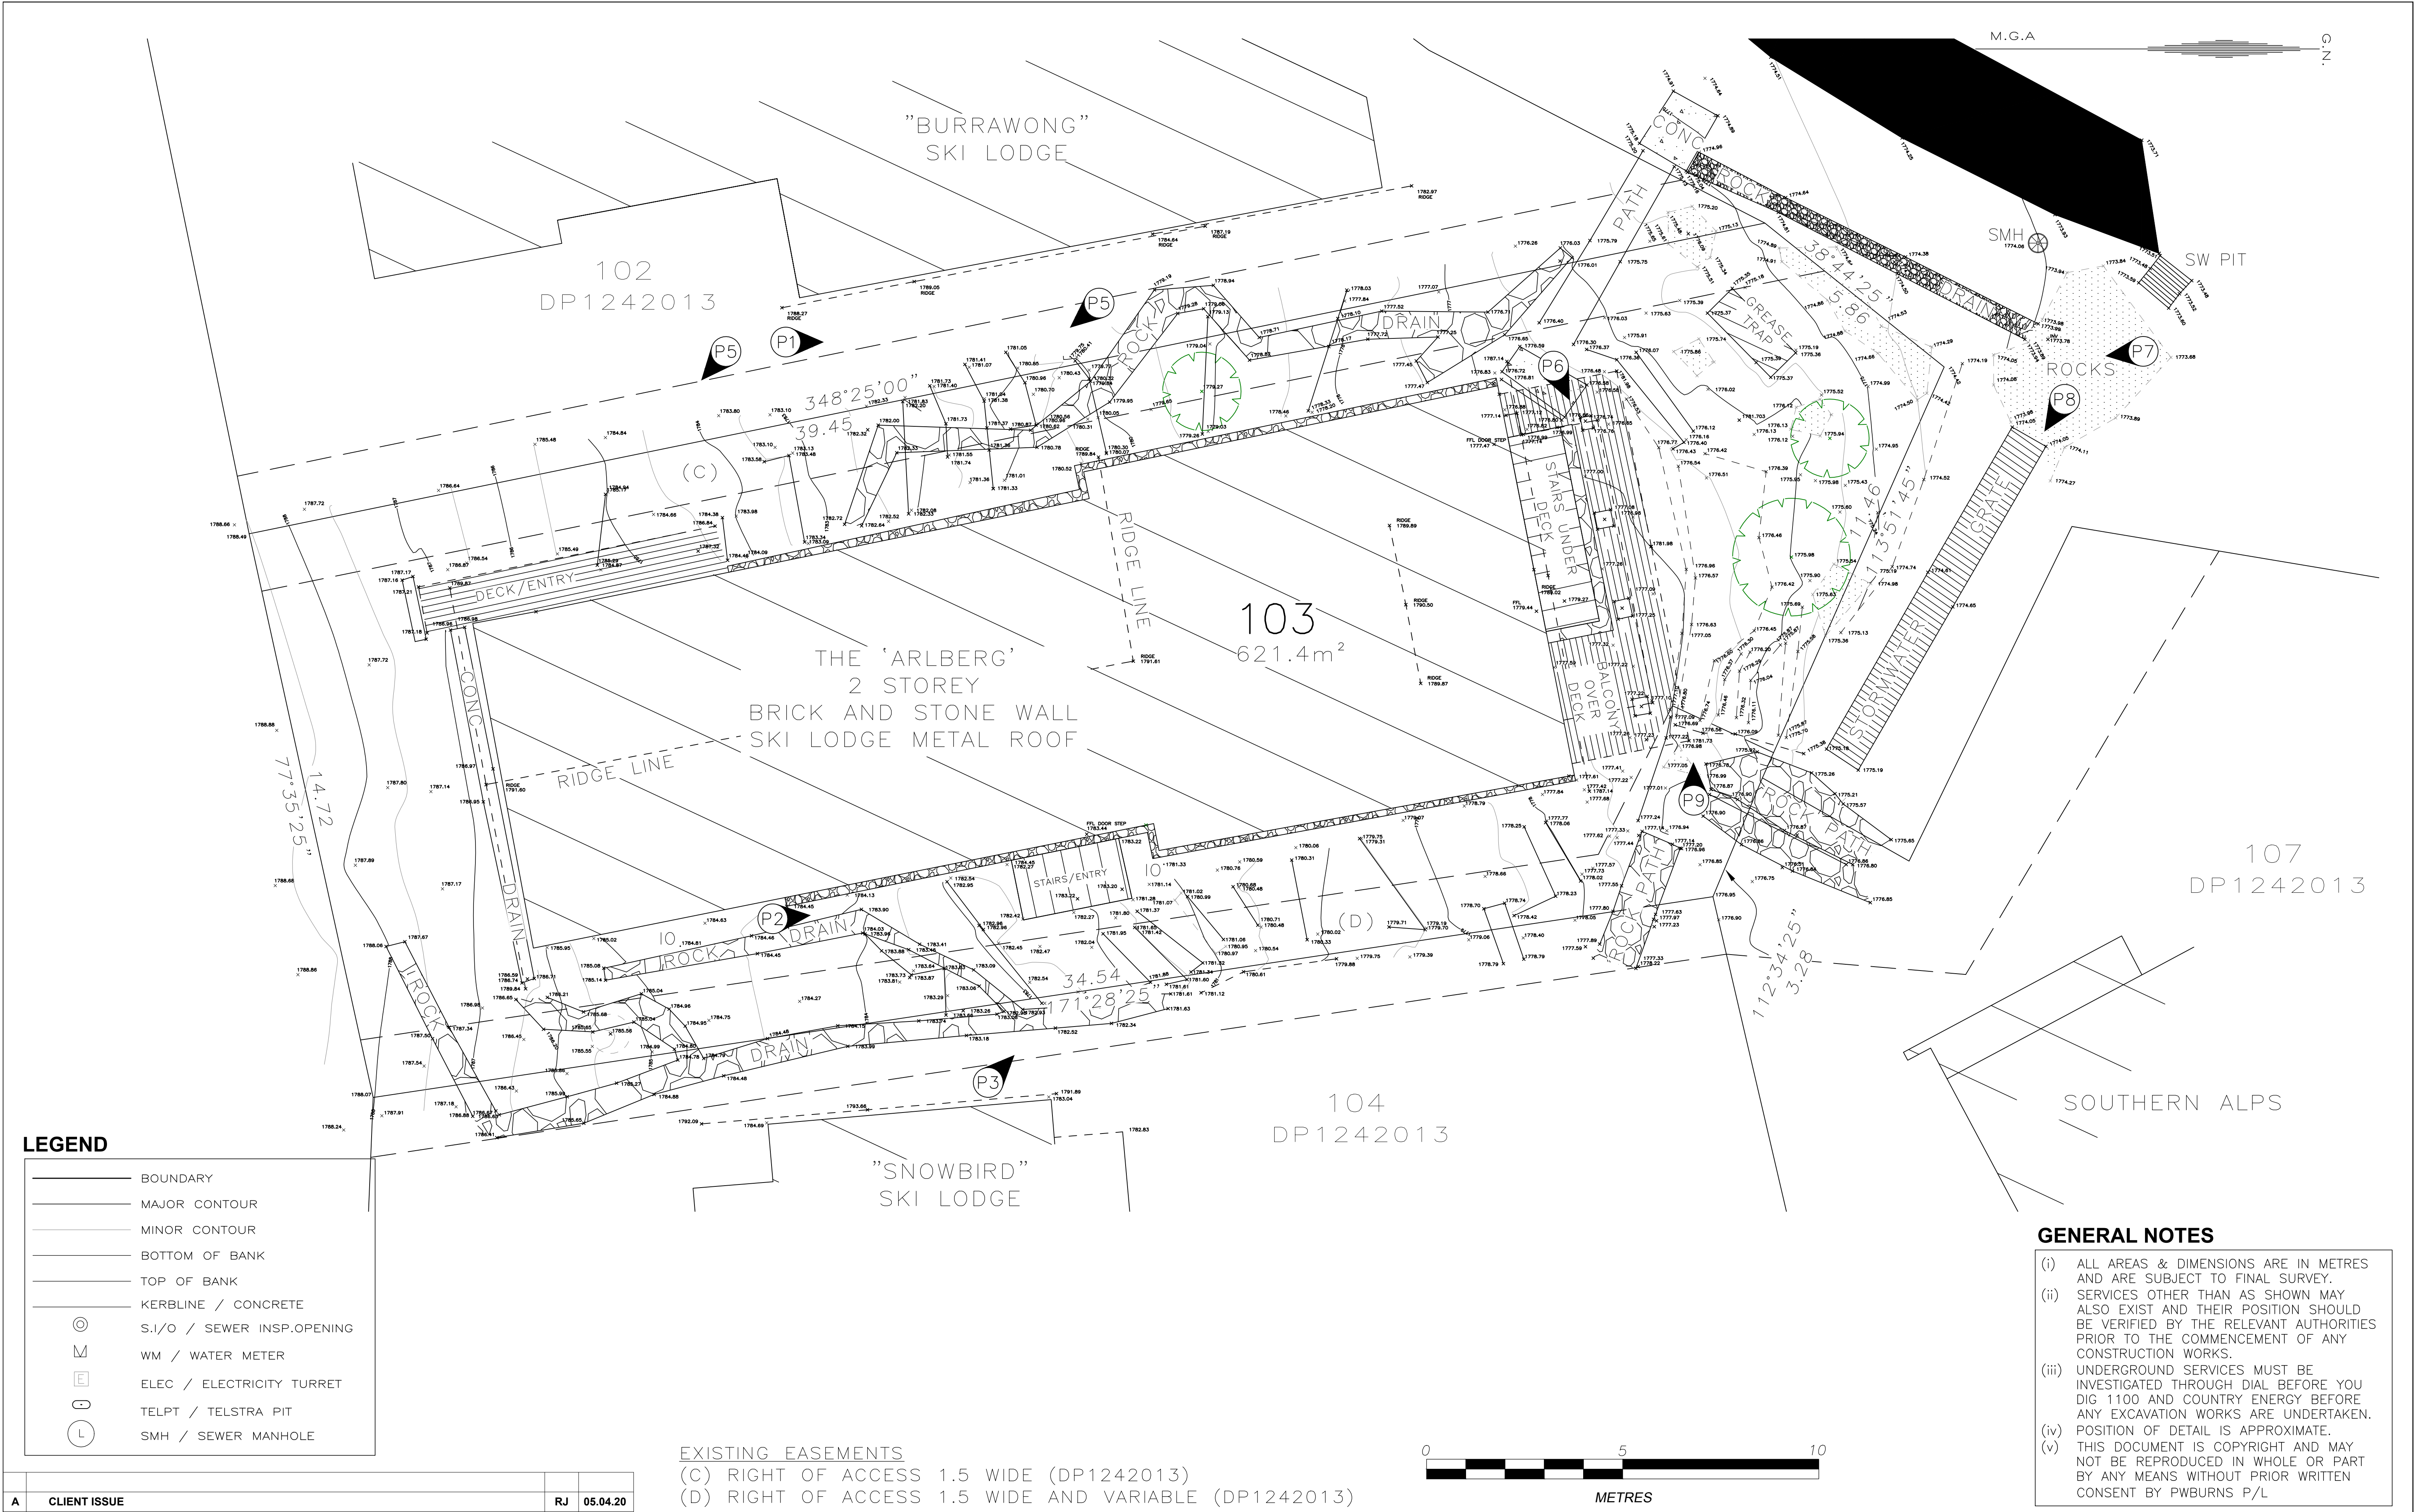


A CLIENT ISSUE		RJ	05.04.20
No.	DESCRIPTION	CHK	DATE

COPYRIGHT NOTICE
THIS DOCUMENT REMAINS THE PROPERTY OF PETER W. BURNS SURVEYORS PTY LTD.

CONDITIONS OF USE
THIS DOCUMENT MAY ONLY BE USED BY THE CLIENT FOR THE PURPOSE FOR WHICH IT WAS COMMISSIONED. USE OF THE DOCUMENT FOR ANY OTHER PURPOSE IS NOT PERMITTED UNLESS PRIOR WRITTEN APPROVAL HAS BEEN OBTAINED FROM PETER W BURNS PTY LTD.

PETER W. BURNS PTY LIMITED
REGISTERED LAND & ENGINEERING SURVEYORS
GPS*REMOTE SENSING*FARMLANS*CADASTRAL*GIS*PRECISE MEASUREMENT*ENGINEERING

PO BOX 737 COOMA NSW 2630
Ph (02) 6452 3221 Fax (02) 6452 4220
Email: survey@pburns.com.au
ABN 64 002 953 291

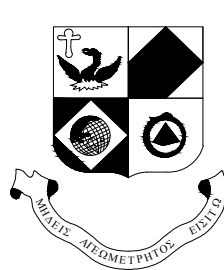

Surveyed MW	Drafted RJ	Checked PB
REGISTERED SURVEYOR		
Scale @A1: N/A @A3: 1:150	Paper Size A3	
DO NOT SCALE		

BROOKS PROJECTS ARCHITECTS

CONTOUR AND DETAIL SURVEY
'THE ARLBERG' LOT 103 DP1242013
CHARLOTTE PASS

Client

Title

CAD file: 5204_CD_01_A

JOB REF. No: 5204

Survey Date: 27/03/2020

HEIGHT DATUM: AHD	LGA: SNOWY MONARO REGIONAL
AZIMUTH: M.G.A	Parish: KOSCIUSZKO
CONTOUR INTERVAL: 0.5m	County: WALLACE
DA #:	Revision
	Sheet No.
	A 01/02