


[A] - EASEMENT TO DRAIN WATER 3 AND 4.275 WIDE (DP627604)

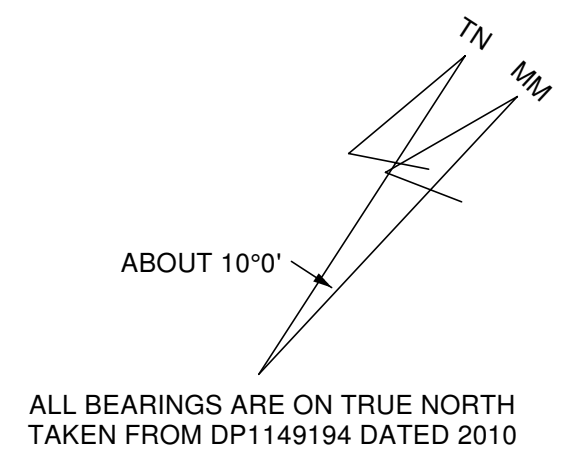

CARRINGTON STREET

SEE SHEET 4

SEE SHEET 2



SUITE 7/14 FRENCH AVENUE, BANKSTOWN  
PH: 02 9708 0177 FAX: 02 9708 0255 E: info@sydneyssurveyors.com.au

NOTE: BOUNDARIES HAVE BEEN DEFINED FOR PLANNING & DESIGN PURPOSES  
PROPOSED STRUCTURES ON OR NEAR BOUNDARIES OF THE LAND MUST SET OUT BY A REGISTERED SURVEYOR  
THE EXACT LOCATION OF UNDERGROUND SERVICES IS UNKNOWN

|  |            |  |             |  |             |  |               |  |               |
|--|------------|--|-------------|--|-------------|--|---------------|--|---------------|
|  | BENCH MARK |  | TELSTRA PIT |  | WATER METER |  | SEWER MANHOLE |  | STOP VALVE    |
|  | TREES      |  | HYDRANT     |  | GAS METER   |  | POWER POLE    |  | DRAIN / GRATE |

SHEET 01 OF 04

IAN WICKS - ID000253  
REGISTERED SURVEYOR

REF: 16613/1E

SCALE: 1:199 @A0


GRID:

DATUM: AHD

DATE: 12/04/2024

PLAN SHOWING DETAIL AND LEVELS AT  
136 CARRINGTON STREET, REVESBY  
LOT 10 IN DP731940 AND LOT 20 IN DP731940

SEE SHEET 1

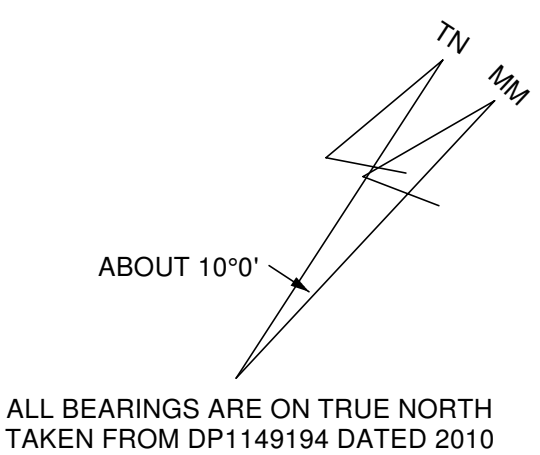

CARRINGTON STREET

LOT 10  
DP 731940  
4.466ha (by Title)

NO 138  
ONE STOREY  
BRICK FACTORY  
FIBRO ROOF

LOT 1  
DP 501483

LOT 10  
DP 731940

NO 128  
ONE STOREY  
BRICK FACTORY  
METAL ROOF

SOUTH WESTERN MOTORWAY

SOUTH WESTERN MOTORWAY



SUITE 7/14 FRENCH AVENUE, BANKSTOWN  
PH: 02 9708 0177 FAX: 02 9708 0255 E: info@sydneyssurveyors.com.au

NOTE: BOUNDARIES HAVE BEEN DEPICTED FOR PLANNING & DESIGN PURPOSES  
PROPOSED STRUCTURES ON OR NEAR BOUNDARIES OF THE LAND MUST SET OUT BY A REGISTERED SURVEYOR  
THE EXACT LOCATION OF UNDERGROUND SERVICES IS UNKNOWN

- |            |             |             |               |               |
|------------|-------------|-------------|---------------|---------------|
| BENCH MARK | TELSTRA PIT | WATER METER | SEWER MANHOLE | STOP VALVE    |
| TREES      | HYDRANT     | GAS METER   | POWER POLE    | DRAIN / GRATE |

SHEET 02 OF 04

IAN WICKS - ID000293  
REGISTERED SURVEYOR

REF: 16613/1E

SCALE: 1:200 @A0

GRID:


DATUM: AHD

DATE: 12/04/2024

PLAN SHOWING DETAIL AND LEVELS AT

136 CARRINGTON STREET, REVESBY

LOT 10 IN DP731940 AND LOT 20 IN DP731940

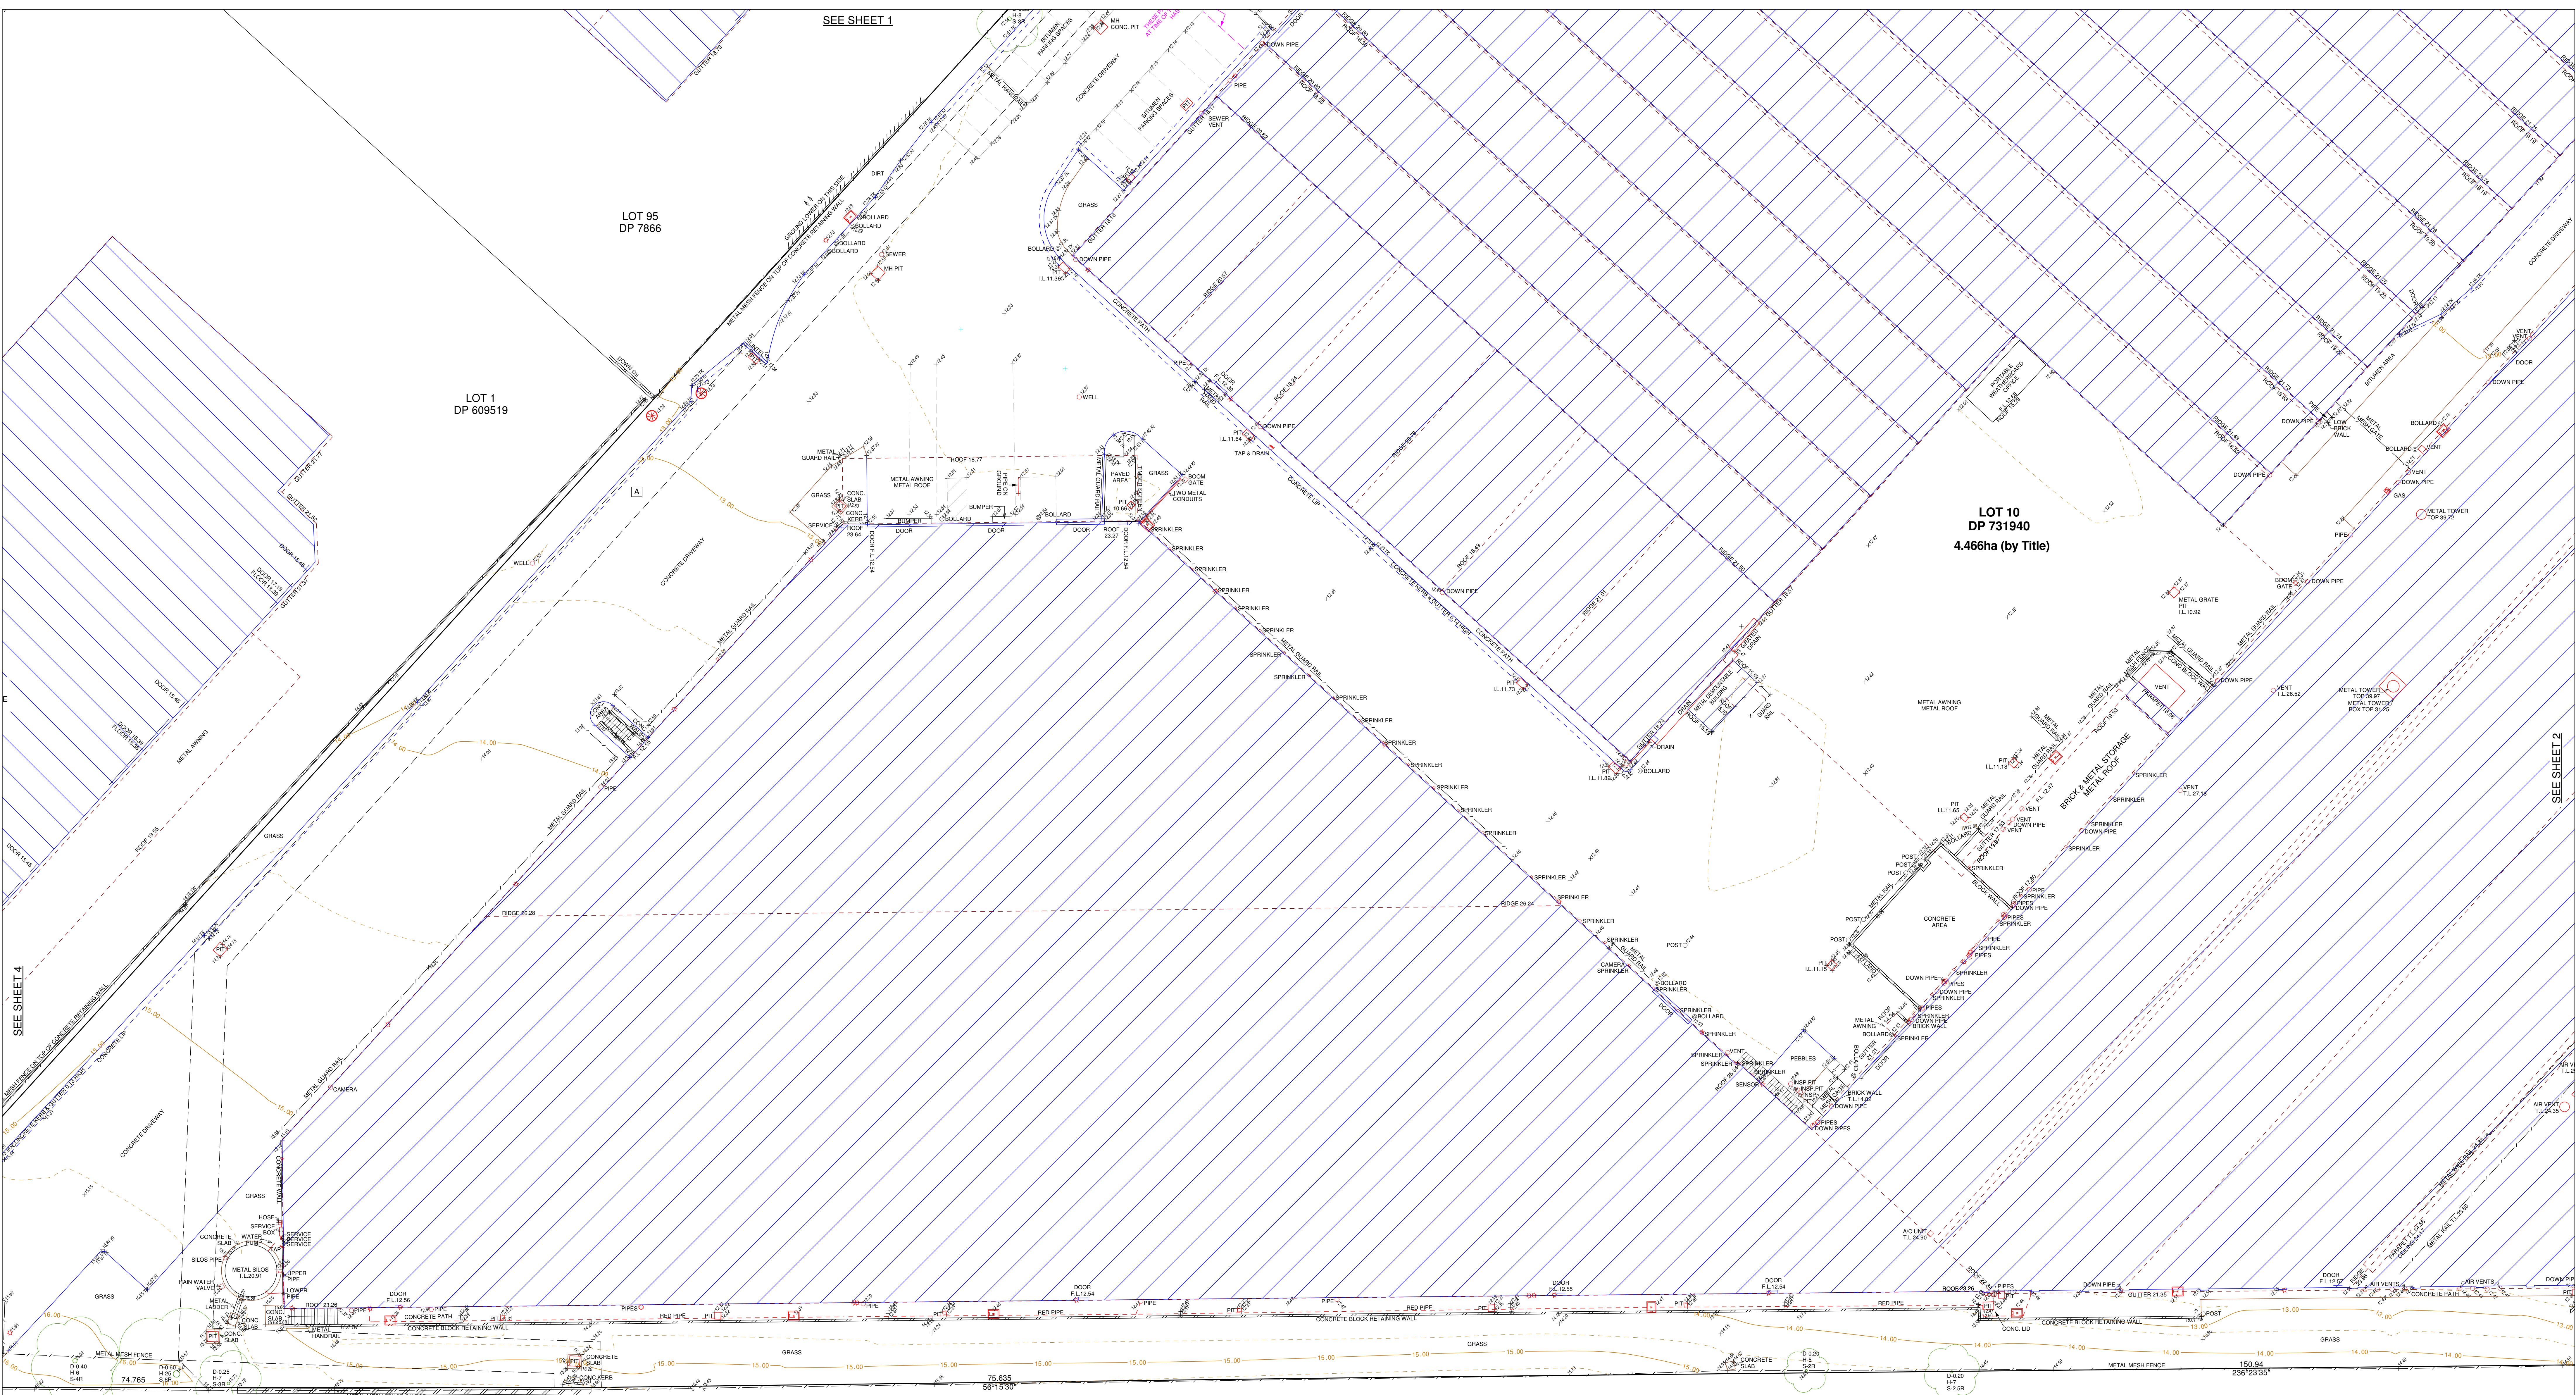

[A] - EASEMENT TO DRAIN WATER 3 AND 4.275 wide (DP827804)

ALL BEARINGS ARE ON TRUE NORTH  
TAKEN FROM DP1149194 DATED 2010



|   |             |             |               |               |  |
|---|-------------|-------------|---------------|---------------|--|
| NOTE: BOUNDARIES HAVE BEEN DEFINED FOR PLANNING & DESIGN PURPOSES. PROPOSED STRUCTURES ON OR NEAR BOUNDARIES OF THE LAND MUST SET OUT BY A REGISTERED SURVEYOR. THE EXACT LOCATION OF UNDERGROUND SERVICES IS UNKNOWN. |             |             |               |               |  |
| BENCH MARK   | TELSTRA PIT | WATER METER | SEWER MANHOLE | STOP VALVE    |  |
| TREES   | HYDRANT     | GAS METER   | POWER POLE    | DRAIN / GRATE |  |

SHEET 03 OF 04

IAN WICKS - ID000253  
REGISTERED SURVEYOR

|                  |
|------------------|
| REF: 16813/1E    |
| SCALE: 1:200 @A0 |
| GRID:            |
| DATUM: AHD       |
| DATE: 12/04/2024 |

PLAN SHOWING DETAIL AND LEVELS AT  
136 CARRINGTON STREET, REVESBY  
LOT 10 IN DP731940 AND LOT 20 IN DP731940

ABOUT 10'0"

ALL BEARINGS ARE ON TRUE NORTH  
TAKEN FROM DP1149194 DATED 2010

BEACONSFIELD STREET

[A] - EASEMENT TO DRAIN WATER 3 AND 4.275 WIDE (DP627604)

SOUTH WESTERN MOTORWAY



**Sydney Surveyors**

SUITE 7/14 FRENCH AVENUE, BANKSTOWN  
PH: 02 9708 0177 FAX: 02 9708 0255 E: info@sydneyssurveyors.com.au