


Trench Dimensions		
Location	Dimension	Size (mm)
A	Trench Depth	800
B	Trench Width	600

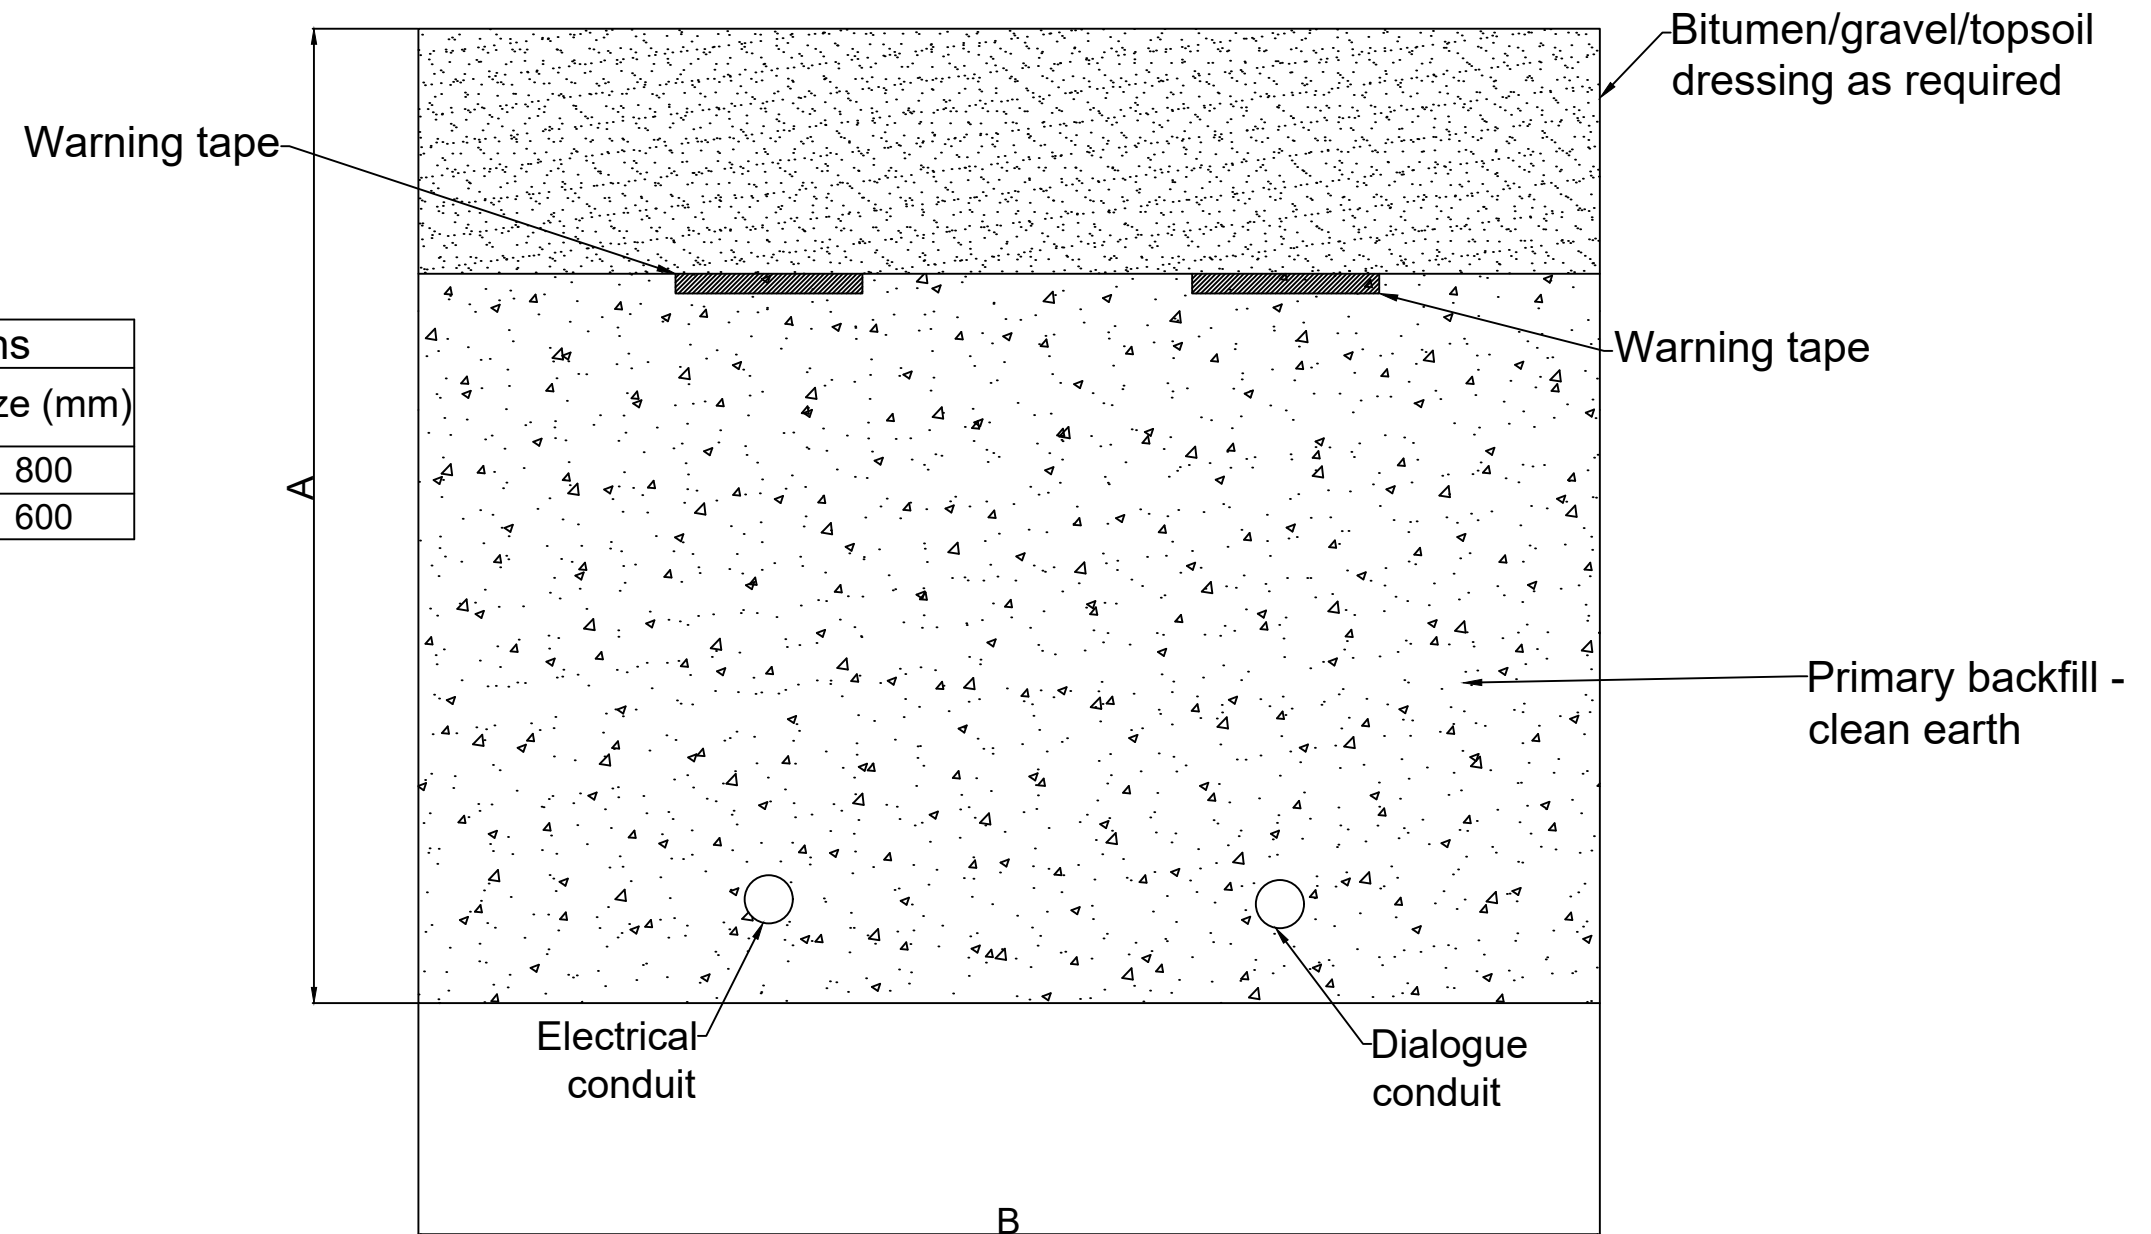

#### NOTES

- Services Separation Distances within trench, trench depth and trench width as per AS 3000 - Electrical Installations and AS 3500 - Plumbing and Drainage
- Electrical marker tape will be installed above electrical and communications services as per AS 3000

#### DRAWING

**Snowmaking Trench Cross Section  
- Power and dialog**

#### PROJECT

**Snowmaking Fan Guns -  
Cruiser Terrain Park Upgrades**



REV	DATE	DESCRIPTION
1	06/07/23	Original for DA
DESIGNED BY K. O'Sullivan		CHECKED BY R. Nuridin
SCALE NTS		FILE NAME Snowmaking Trench Cross Section.dwg
SHEET 1/1		