



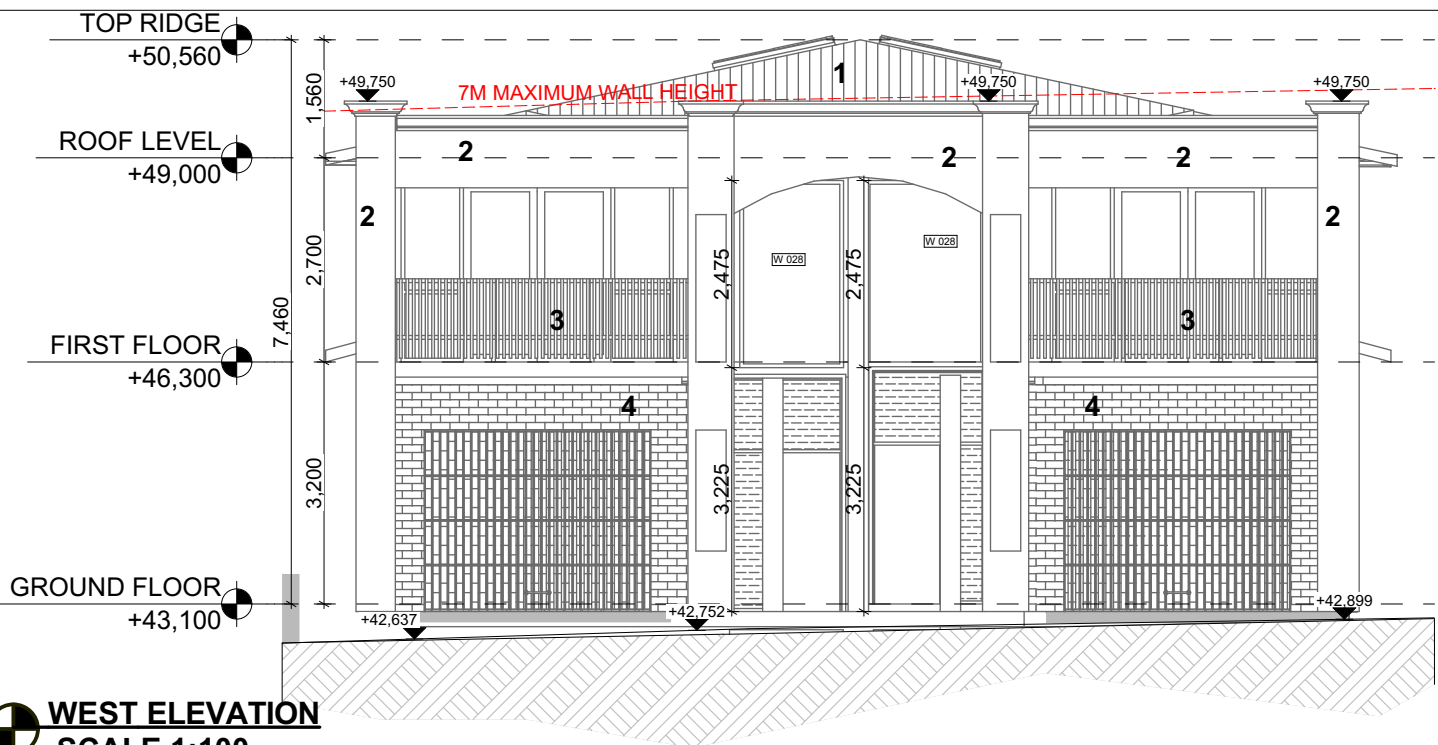


1. ROOF

COLOUR: CHARCOAL (OR SIMILAR)
MANUF: MONIER

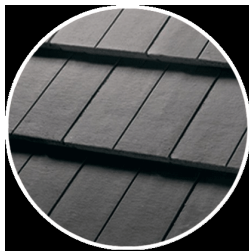


2. WALL

COLOUR: TERRANCE WHITE (OR SIMILAR)
MANUF: DULUX

 


3. BALUSTRADES

TYPE: WHITE VERTICAL ALUMINIUM SLATS (OR SIMILAR)
MANUF: COLORBOND

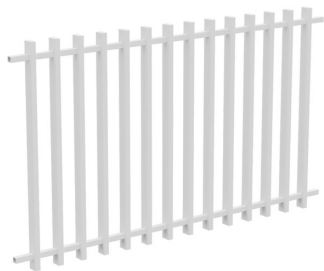

4. FACE BRICK

TYPE: BLUE GUM (OR SIMILAR)
MANUF: AUSTRAL

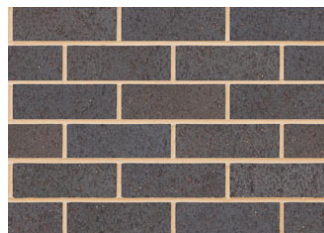

DATE:

14/03/2024

ISSUE:

DA

67 ROBERTSON STREET-
BASS HILL
COLOUR SCHEME