

1

Site Plan

1 : 200



**BDAA Accreditation Number:** 6614  
**Class 2 Registration Number:** DEP0001004

P: 0448 923 373  
E: info@astleyhomes.com.au

REVISIONS			
ISSUE	DATE	DESCRIPTION	BY
1	03.02.2024	ISSUED FOR APPROVAL	K.H.

PROJECT TITLE  
Proposed Food Premises

PROJECT ADDRESS  
422 HUME HIGHWAY YAGOONA  
NSW

NOTES  
Dimensions - Contractors to check all dimensions on site prior to commencing construction.  
Do not scale from this drawing. Use given dimensions.  
Copyright © This document is copyright. All rights reserved.

DRAWING TITLE  
Site Plan

DRAWING NO.  
DA 01

DATE OF ISSUE  
03.02.2024


REVISION NO.  
1

DRAWING SCALE  
1 : 200

TRUE NORTH

SHEET SIZE  
A3

ISSUED FOR DEVELOPMENT APPLICATION

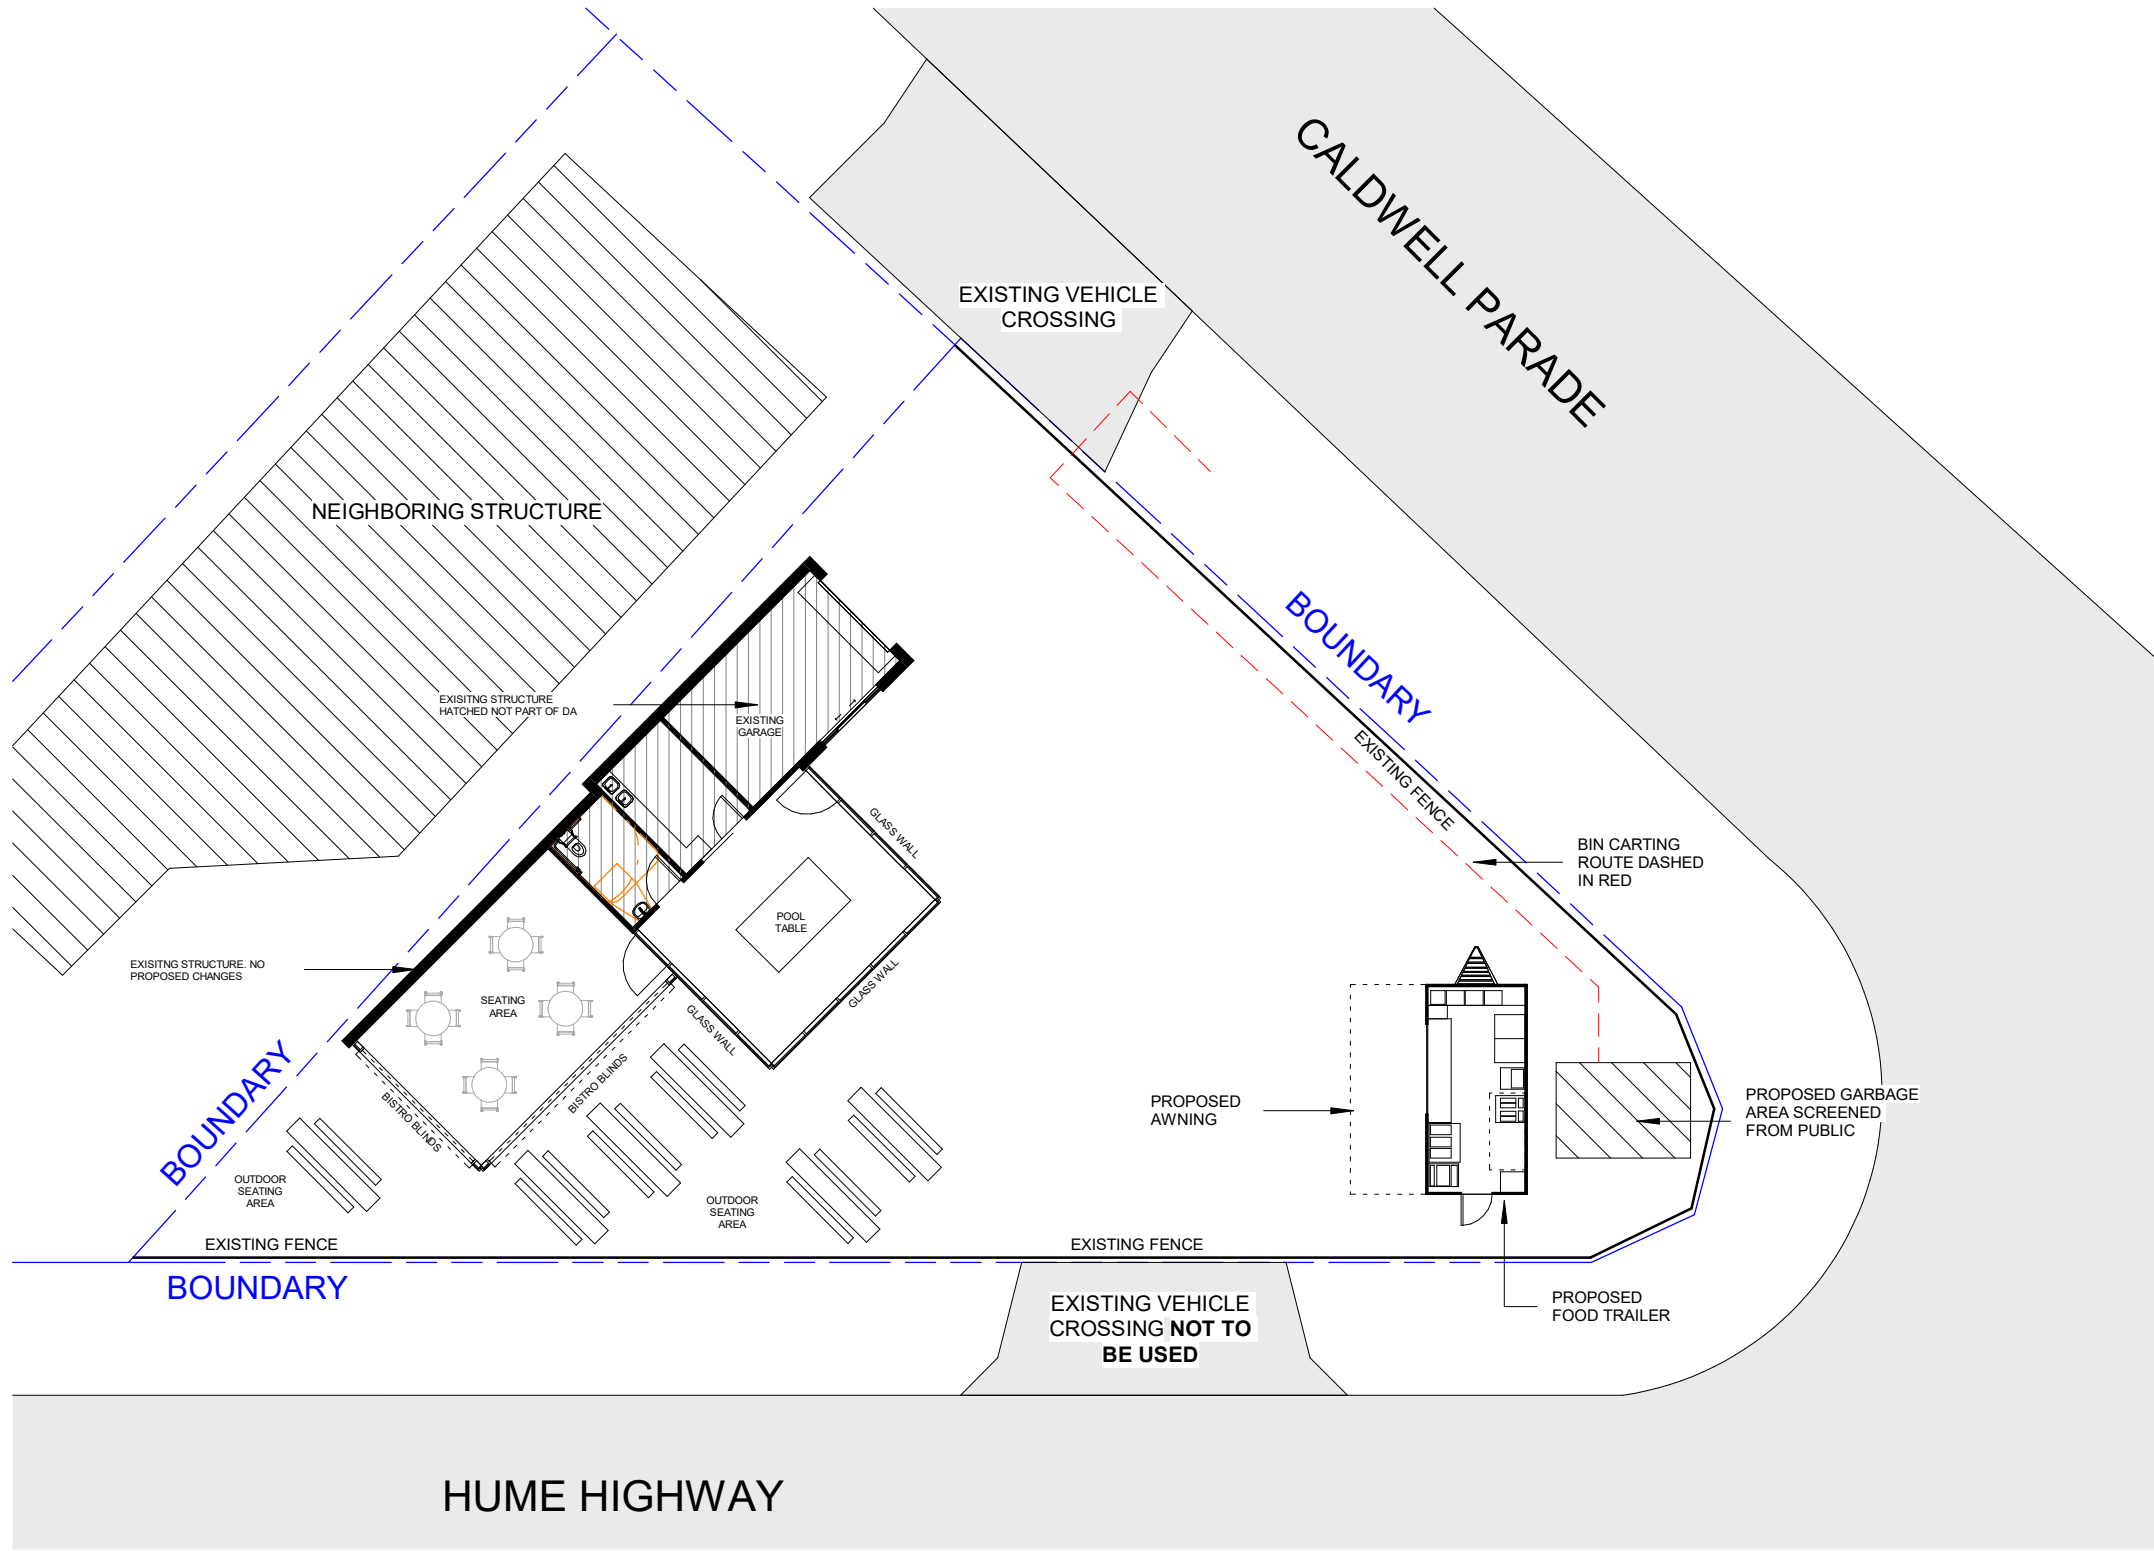

NO CHANGES PROPOSED TO THE EXISTING STRUCTURE ON SITE

1 Proposed Ground Floor  
1 : 200




**BDAA Accreditation Number:** 6614  
**Class 2 Registration Number:** DEP0001004  
  
P: 0448 923 373  
E: info@astleyhomes.com.au


REVISIONS			
ISSUE	DATE	DESCRIPTION	BY
1	03.02.2024	ISSUED FOR APPROVAL	K.H.

PROJECT TITLE  
**Proposed Food Premises**  
PROJECT ADDRESS  
**422 HUME HIGHWAY YAGOONA NSW**  
  
NOTES  
Dimensions - Contractors to check all dimensions on site prior to commencing construction.  
Do not scale from this drawing. Use given dimensions.  
Copyright © This document is copyright. All rights reserved.


DRAWING TITLE  
**Proposed Ground Floor Plan**  
DRAWING NO.  
**DA 02**  
DATE OF ISSUE  
**03.02.2024**  
  
REVISION NO.  
**1**  
DRAWING SCALE  
**1 : 200**  
  
SHEET SIZE  
**A3**  
  
**ISSUED FOR DEVELOPMENT APPLICATION**

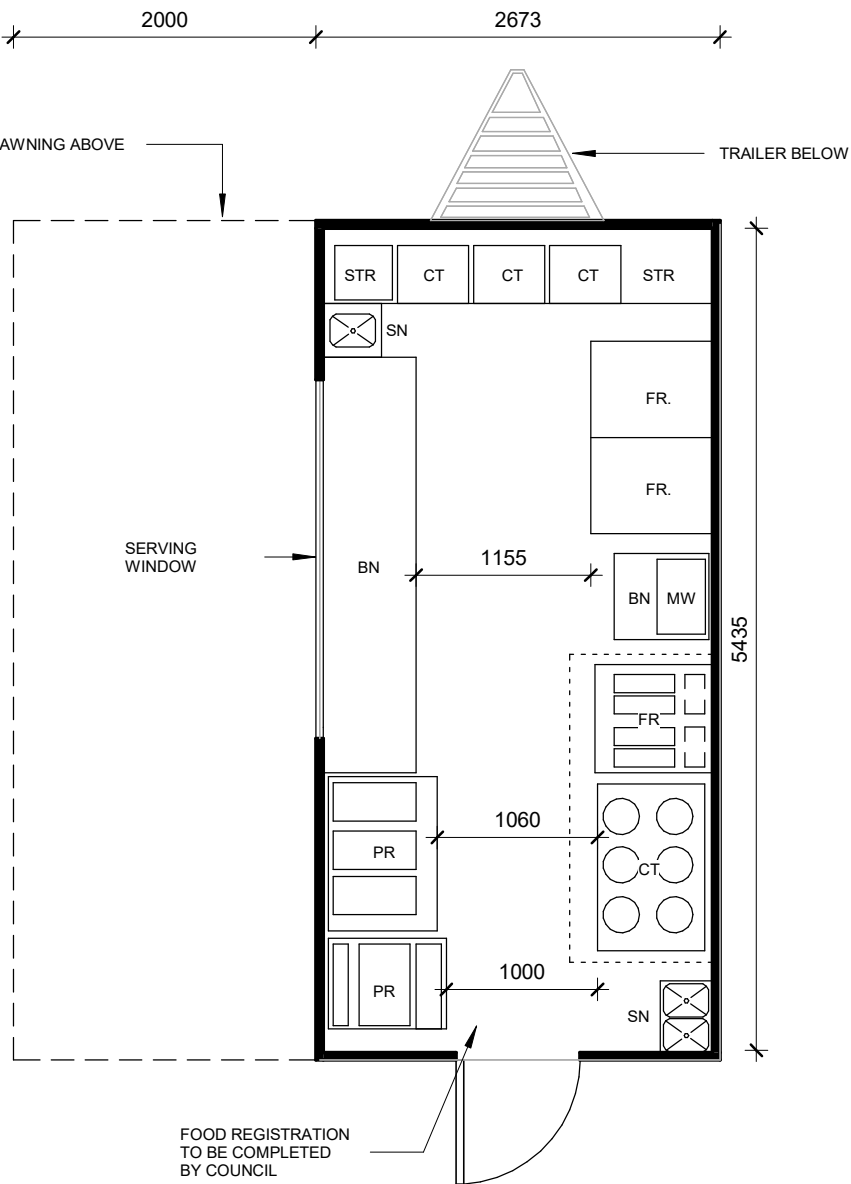


1 Food trailer plan  
1 : 50

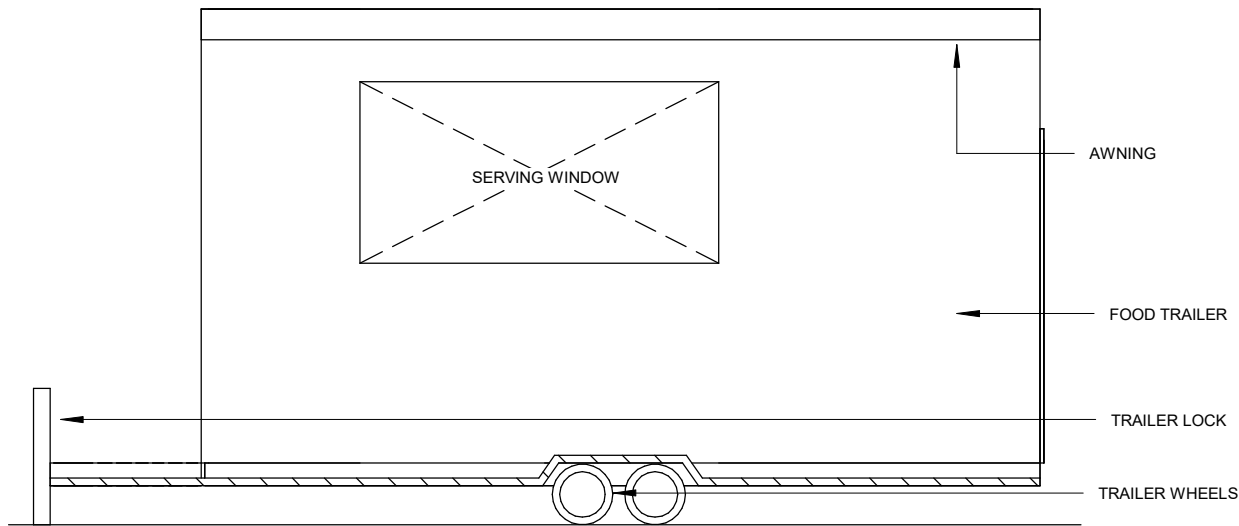


2 Front Elevation  
1 : 50

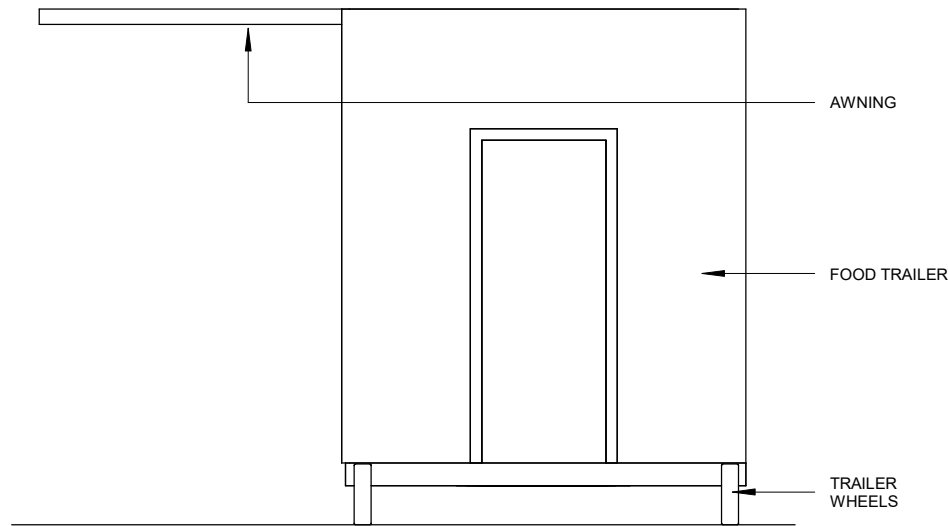

3 Side Elevation  
1 : 50

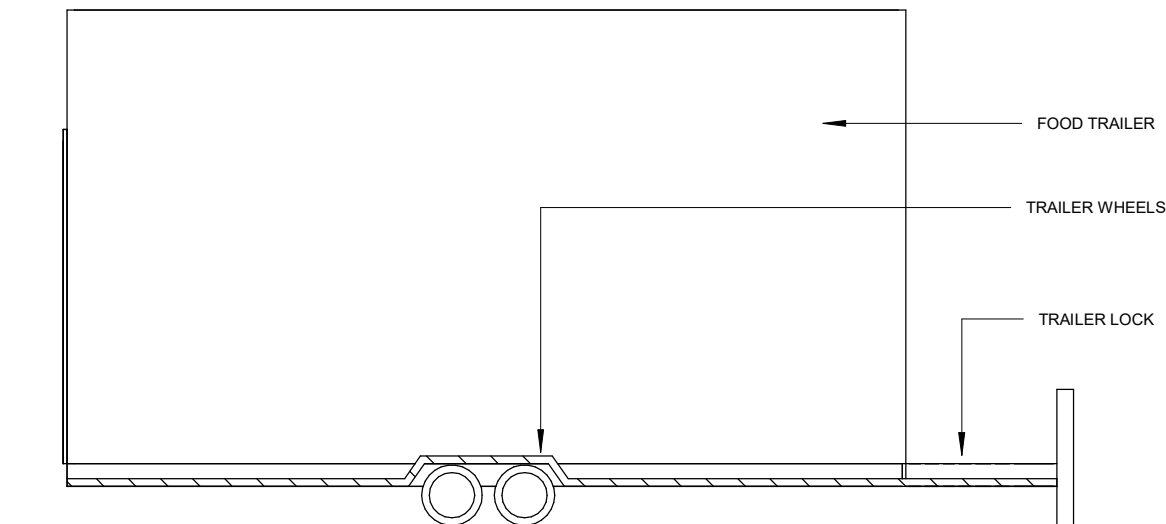

4 Rear Elevation  
1 : 50

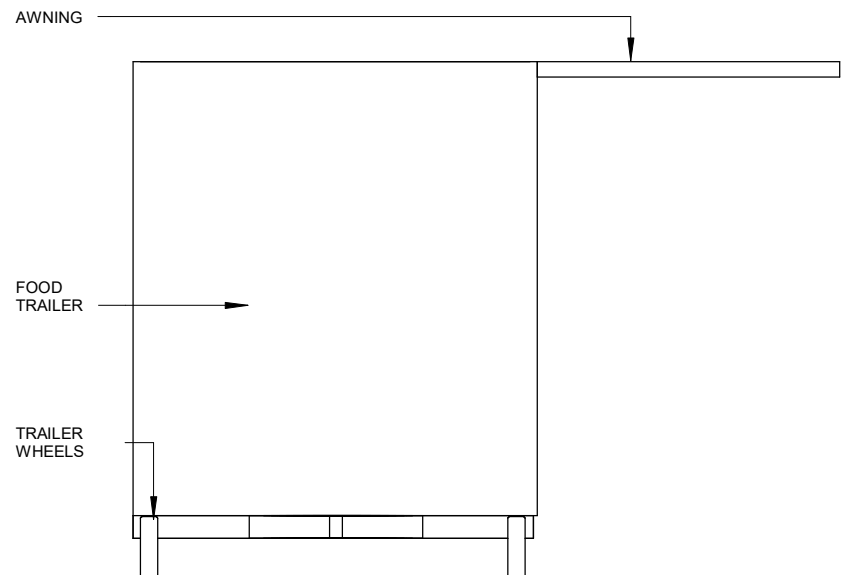

5 Side Elevation.  
1 : 50

ASTLEY HOMES

**bdad**  
ACCREDITED  
BUILDING DESIGNER

BDAA Accreditation Number: 6614  
Class 2 Registration Number: DEP0001004

P: 0448 923 373  
E: info@astleyhomes.com.au

REVISIONS			
ISSUE	DATE	DESCRIPTION	BY
1	03.02.2024	ISSUED FOR APPROVAL	K.H.

PROJECT TITLE  
Proposed Food Premises  
PROJECT ADDRESS  
422 HUME HIGHWAY YAGOONA  
NSW

NOTES  
Dimensions - Contractors to check all dimensions on site prior to commencing construction.  
Do not scale from this drawing. Use given dimensions.  
Copyright © This document is copyright. All rights reserved.

DRAWING TITLE  
Detailed Plans  
DRAWING NO.  
DA 03  
DATE OF ISSUE  
03.02.2024

REVISION NO.  
1  
DRAWING SCALE  
1 : 50

TRUE NORTH  
SHEET SIZE  
A3

ISSUED FOR DEVELOPMENT APPLICATION