

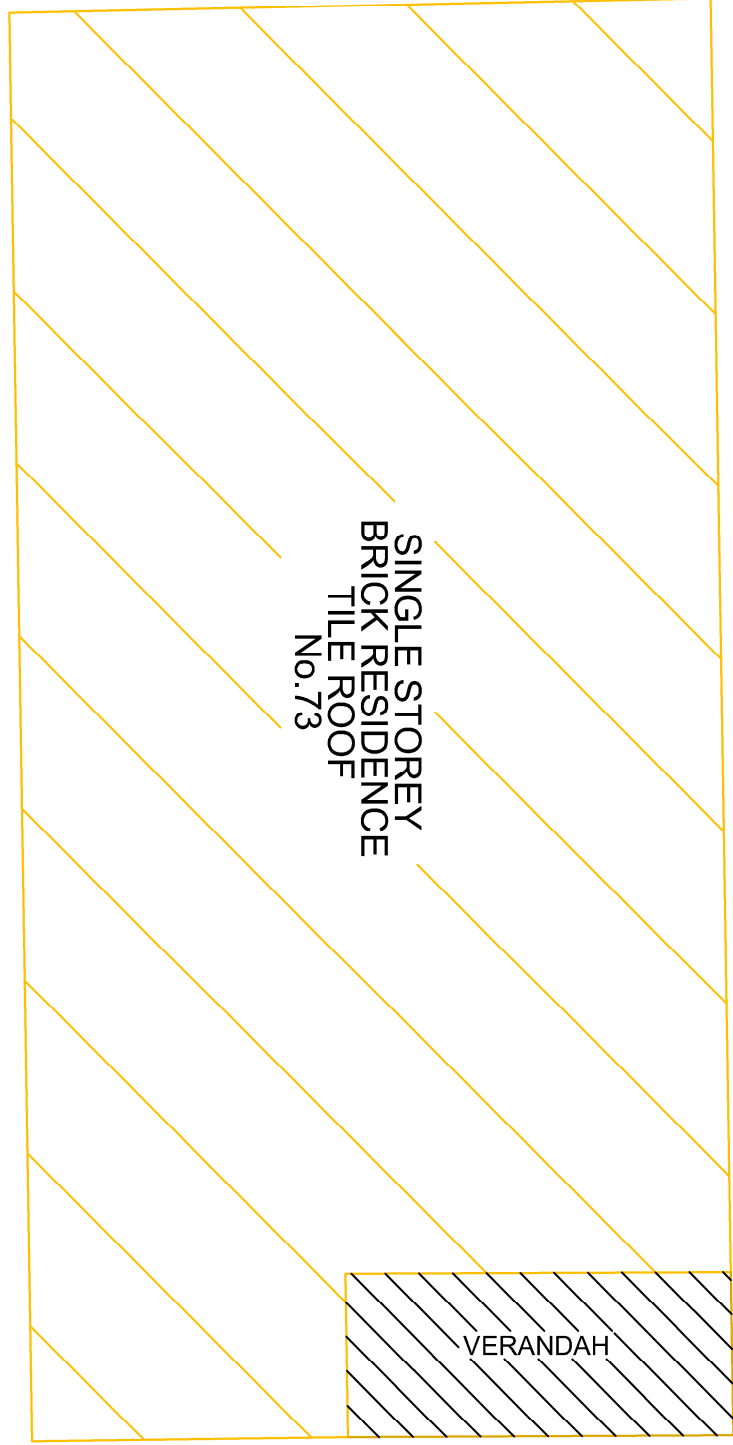


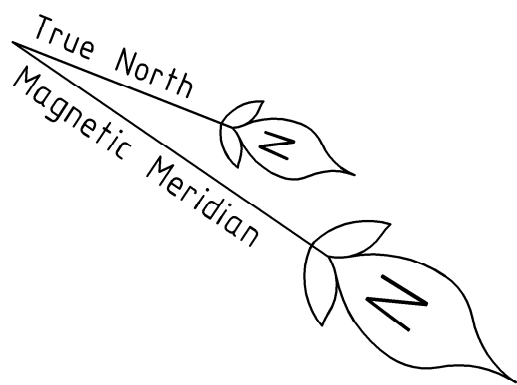

DP5656

DREADNOUGHT STREET

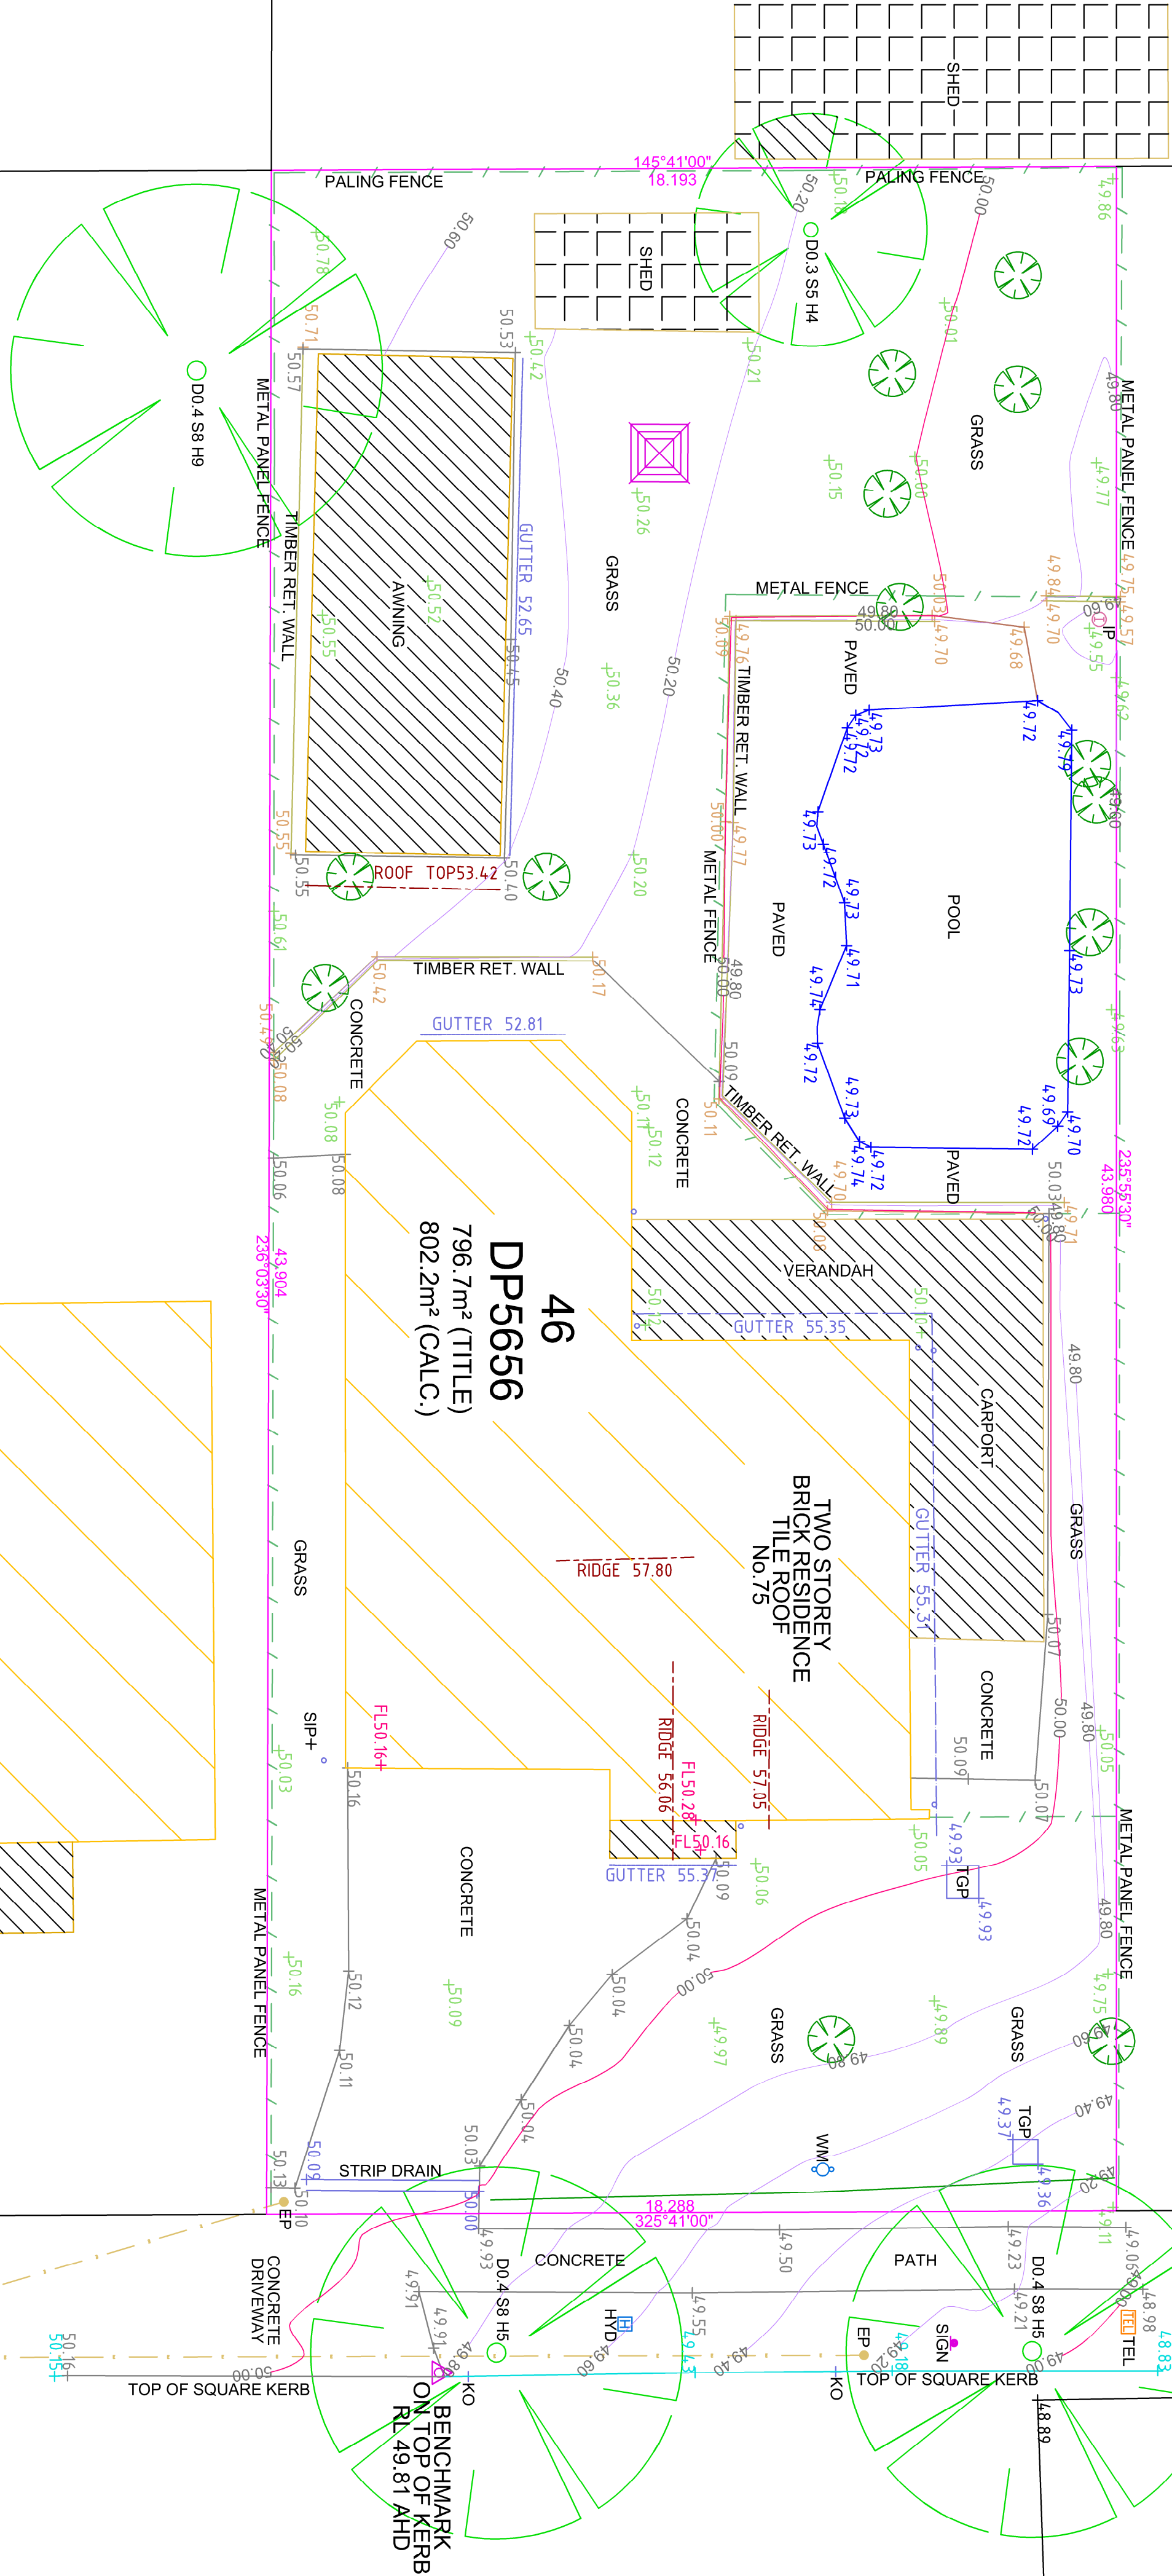

221
DP13404

DP1322

EP

GENERAL & SITE SPECIFICATION

This contour survey is not a "Survey" as defined by the Surveying Act, 2002 or Regulation 2017. Therefore any construction and /or building location/ area computations are planned, it would be recommended to carry out further survey investigation to determine the boundary dimensions.

Cadastral boundaries as shown are provisional only and have been surveyed for the purposes of a contour survey only. Their location should be verified by a subsequent survey prior to the commencement of, or any construction work.

Unless stated all boundaries are diagrammatic. Where offsets are critical, they should be confirmed by further survey.

Contours are indicative of surface topography only. Surveyed spot levels are the only values at which reduced level can be relied upon. Contours are displayed at 1 metre major and 0.2 metre minor intervals.

Contours are interpolated from accurate spot levels as shown and should be used as a guide only. Do not interpolate contours.

NSW LAND SERVICES PH: 13000 NSWLS info@nswls.nsw.gov.au www.nswlandservices.com.au 62/22-30 CONUNATION PARADE, ENFIELD NSW 2138 ABN: 72 624 823 9757	CLIENT: AMESCORP		OUR PROJECT REFERENCE & DETAILS:				SURVEY DETAILS:				REV. BY		DESCRIPTION		DATE	
	CLIENT REF:-		L.G.A.: CANTERBURY-BANKSTOWN		JOB NO: 13754/03/2024		SURVEYED I.S.		SHEET SIZE:		A		S.N.		19-03-2024	
	ADDRESS: 75 DREADNOUGHT		SECTION: -		LOT: 46		COMPILED: S.N.		PAGE							
	SUBURB: ROSELANDS		DP: 5656		D.P. 5656		DATE: 19-03-2024		1							
	D.P. 5656		SOURCE: SCIMS		D.P. 5656		DATE: 19-03-2024									
