


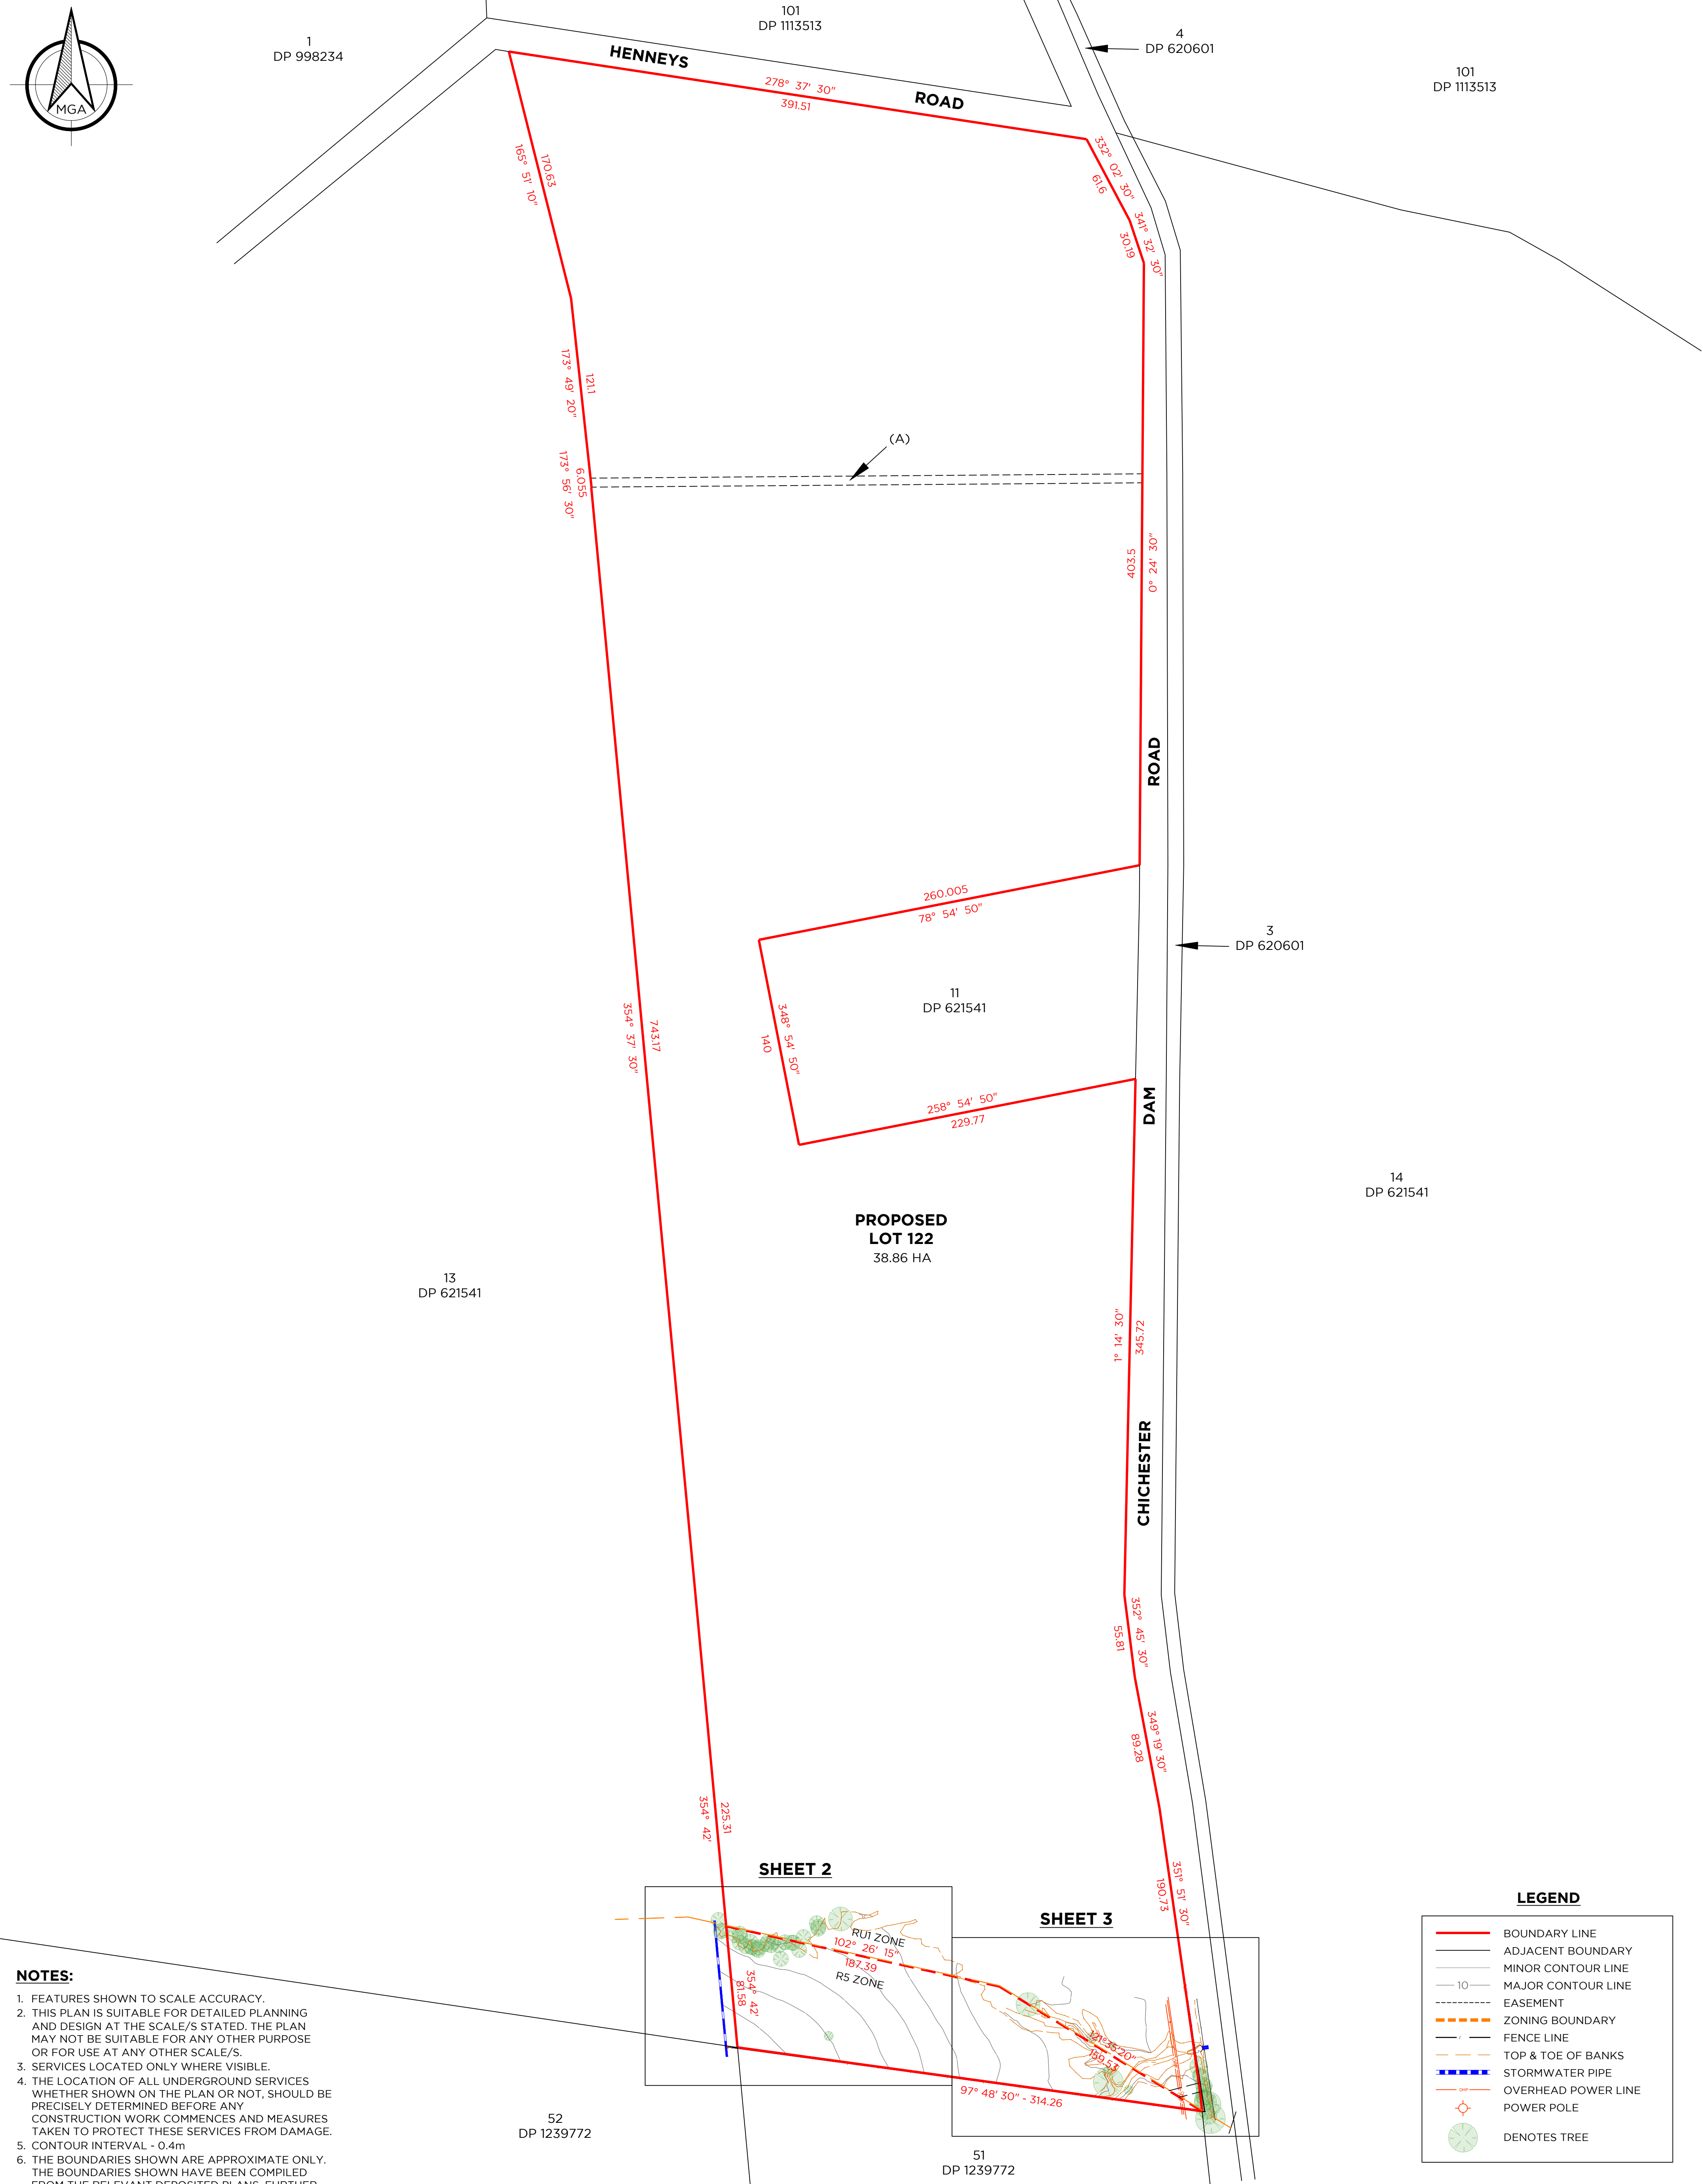

- NOTES:**
1. FEATURES SHOWN TO SCALE ACCURACY.
 2. THIS PLAN IS SUITABLE FOR DETAILED PLANNING AND DESIGN AT THE SCALE/S STATED. THE PLAN MAY NOT BE SUITABLE FOR ANY OTHER PURPOSE OR FOR USE AT ANY OTHER SCALE/S.
 3. SERVICES LOCATED ONLY WHERE VISIBLE.
 4. THE LOCATION OF ALL UNDERGROUND SERVICES WHETHER SHOWN ON THE PLAN OR NOT, SHOULD BE PRECISELY DETERMINED BEFORE ANY CONSTRUCTION WORK COMMENCES AND MEASURES TAKEN TO PROTECT THESE SERVICES FROM DAMAGE.
 5. CONTOUR INTERVAL - 0.4m
 6. THE BOUNDARIES SHOWN ARE APPROXIMATE ONLY. THE BOUNDARIES SHOWN HAVE BEEN COMPILED FROM THE RELEVANT DEPOSITED PLANS. FURTHER SURVEY WILL BE REQUIRED IF CONSTRUCTION IS TO TAKE PLACE ON OR ADJACENT TO THE BOUNDARIES.

LEGEND

- BOUNDARY LINE
- ADJACENT BOUNDARY
- MINOR CONTOUR LINE
- MAJOR CONTOUR LINE
- EASEMENT
- ZONING BOUNDARY
- FENCE LINE
- TOP & TOE OF BANKS
- STORMWATER PIPE
- OVERHEAD POWER LINE
- POWER POLE
- DENOTES TREE

(A) - EASEMENT FOR PIPELINE 6.035 WIDE (GAZ. 13-08-1954 FOLIOS 2451 & 2452)

REV.	DATE	AMENDMENT(S)	SUR	DFT	CHK
A	18.01.24	ORIGINAL ISSUE	BS	JD	TC
B	14.02.24	PROPOSED SUBDIVISION BOUNDARY ADDED	--	TC	TC
C	21.05.24	PROPOSED RIGHT OF CARRIAGEWAY ADDED	--	TC	TC

DELFS LASCELLES
CONSULTING SURVEYORS

260 MAITLAND ROAD,
MAYFIELD NSW 2304
ABN: 28 164 260 100

T: (02) 4964 4886
E: admin@delacs.com.au
delacs.com.au

CAD REF: 24009 - DET_Rev C

PARTIAL DETAIL SURVEY OF LOT 12 DP 621541

SITE ADDRESS:
CORNER OF HENNEYS &
CHICHESTER DAM ROADS
BENDOLBA


CLIENT:
GALAAH PTY LTD

POSITION DATUM:
ORIENTATION:
EASTING:
NORTHING:
CLASS: -
HEIGHT DATUM:
CLASS: -
RL: AHD

CORS NET
MGA 2020 (GND)
-
-
PU: -
CORS NET
PU: -
DATE: 11.01.24

JAS-ANZ
JAS-ANZ
JAS-ANZ
JAS-ANZ

SURVEYED	DRAFTED	CHECKED
BS	JD	TC
SCALE	PAGE SIZE	DATE
1:2000	A1	11.01.24
SHEET	REV.	PROJECT No.
1/3	C	24009

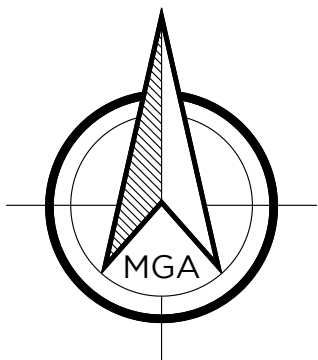

JOINS SHEET 3

PROPOSED
LOT 122
38.86 HA

PROPOSED
LOT 121
1.74 HA

LEGEND

	BOUNDARY LINE
	ADJACENT BOUNDARY
	PROPOSED BOUNDARY
	MINOR CONTOUR LINE
	MAJOR CONTOUR LINE
	EASEMENT
	ZONING BOUNDARY
	FENCE LINE
	TOP & TOE OF BANKS
	STORMWATER PIPE
	OVERHEAD POWER LINE
	POWER POLE
	DENOTES TREE

TREE TABLE

TREE NO.	SPREAD	TRUNK	HEIGHT
T1	10	0.3	14
T2	10	0.3	14
T3	10	0.3	14
T4	10	0.3	14
T5	10	0.3	14
T6	10	0.3	14
T7	10	0.3	14
T8	10	0.3	14
T9	10	0.3	14
T10	10	0.3	14
T11	10	0.3	14
T12	10	0.3	14
T13	10	0.3	14
T14	10	0.3	14
T15	10	0.3	14
T16	10	0.3	14
T17	10	0.3	14
T18	10	0.3	14
T19	10	0.3	14
T20	10	0.3	14
T21	10	0.3	14
T22	10	0.3	14
T23	10	0.3	14
T24	10	0.3	14
T25	10	0.3	14
T26	10	0.3	14
T27	10	0.3	14
T28	16	0.8	16
T29	10	0.3	14
T30	6	0.4	8

NOTES:

1. FEATURES SHOWN TO SCALE ACCURACY.
2. THIS PLAN IS SUITABLE FOR DETAILED PLANNING AND DESIGN AT THE SCALE/S STATED. THE PLAN MAY NOT BE SUITABLE FOR ANY OTHER PURPOSE OR FOR USE AT ANY OTHER SCALE/S.
3. SERVICES LOCATED ONLY WHERE VISIBLE.
4. THE LOCATION OF ALL UNDERGROUND SERVICES WHETHER SHOWN ON THE PLAN OR NOT, SHOULD BE PRECISELY DETERMINED BEFORE ANY CONSTRUCTION WORK COMMENCES AND MEASURES TAKEN TO PROTECT THESE SERVICES FROM DAMAGE.
5. CONTOUR INTERVAL - 0.4m
6. THE BOUNDARIES SHOWN ARE APPROXIMATE ONLY. THE BOUNDARIES SHOWN HAVE BEEN COMPILED FROM THE RELEVANT DEPOSITED PLANS. FURTHER SURVEY WILL BE REQUIRED IF CONSTRUCTION IS TO TAKE PLACE ON OR ADJACENT TO THE BOUNDARIES.

REV.	DATE	AMENDMENT(S)	SUR	DFT	CHK
A	18.01.24	ORIGINAL ISSUE	BS	JD	TC
B	14.02.24	PROPOSED SUBDIVISION BOUNDARY ADDED	--	TC	TC
C	21.05.24	PROPOSED RIGHT OF CARRIAGEWAY ADDED	--	TC	TC

**DELFS
LASCELLES**
CONSULTING SURVEYORS

260 MAITLAND ROAD,
MAYFIELD NSW 2304
ABN: 28 164 260 100

T: (02) 4964 4886
E: admin@delacs.com.au
delacs.com.au

PARTIAL DETAIL SURVEY OF
LOT 12 DP 621541

SITE ADDRESS:
CORNER OF HENNEYS &
CHICHESTER DAM ROADS
BENDOLBA
CLIENT:
GALA AH PTY LTD

CAD REF: 24009 - DET_Rev C





POSITION DATUM:
ORIENTATION:
EASTING:
NORTHING:
CLASS:-
HEIGHT DATUM:
CLASS:-
RL: AHD

CORS NET
MGA 2020 (GND)
-
-
PU:-
CORS NET
PU:-
DATE: 11.01.24

SURVEYED
BS
SCALE
1:250
SHEET
2/3

DRAFTED
JD
PAGE SIZE
A1
REV.
C

CHECKED
TC
DATE
11.01.24
PROJECT No.
24009

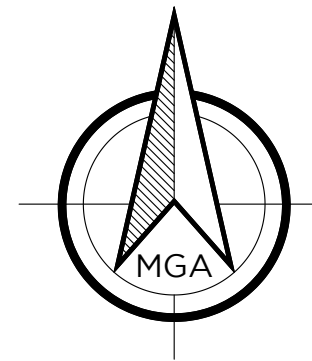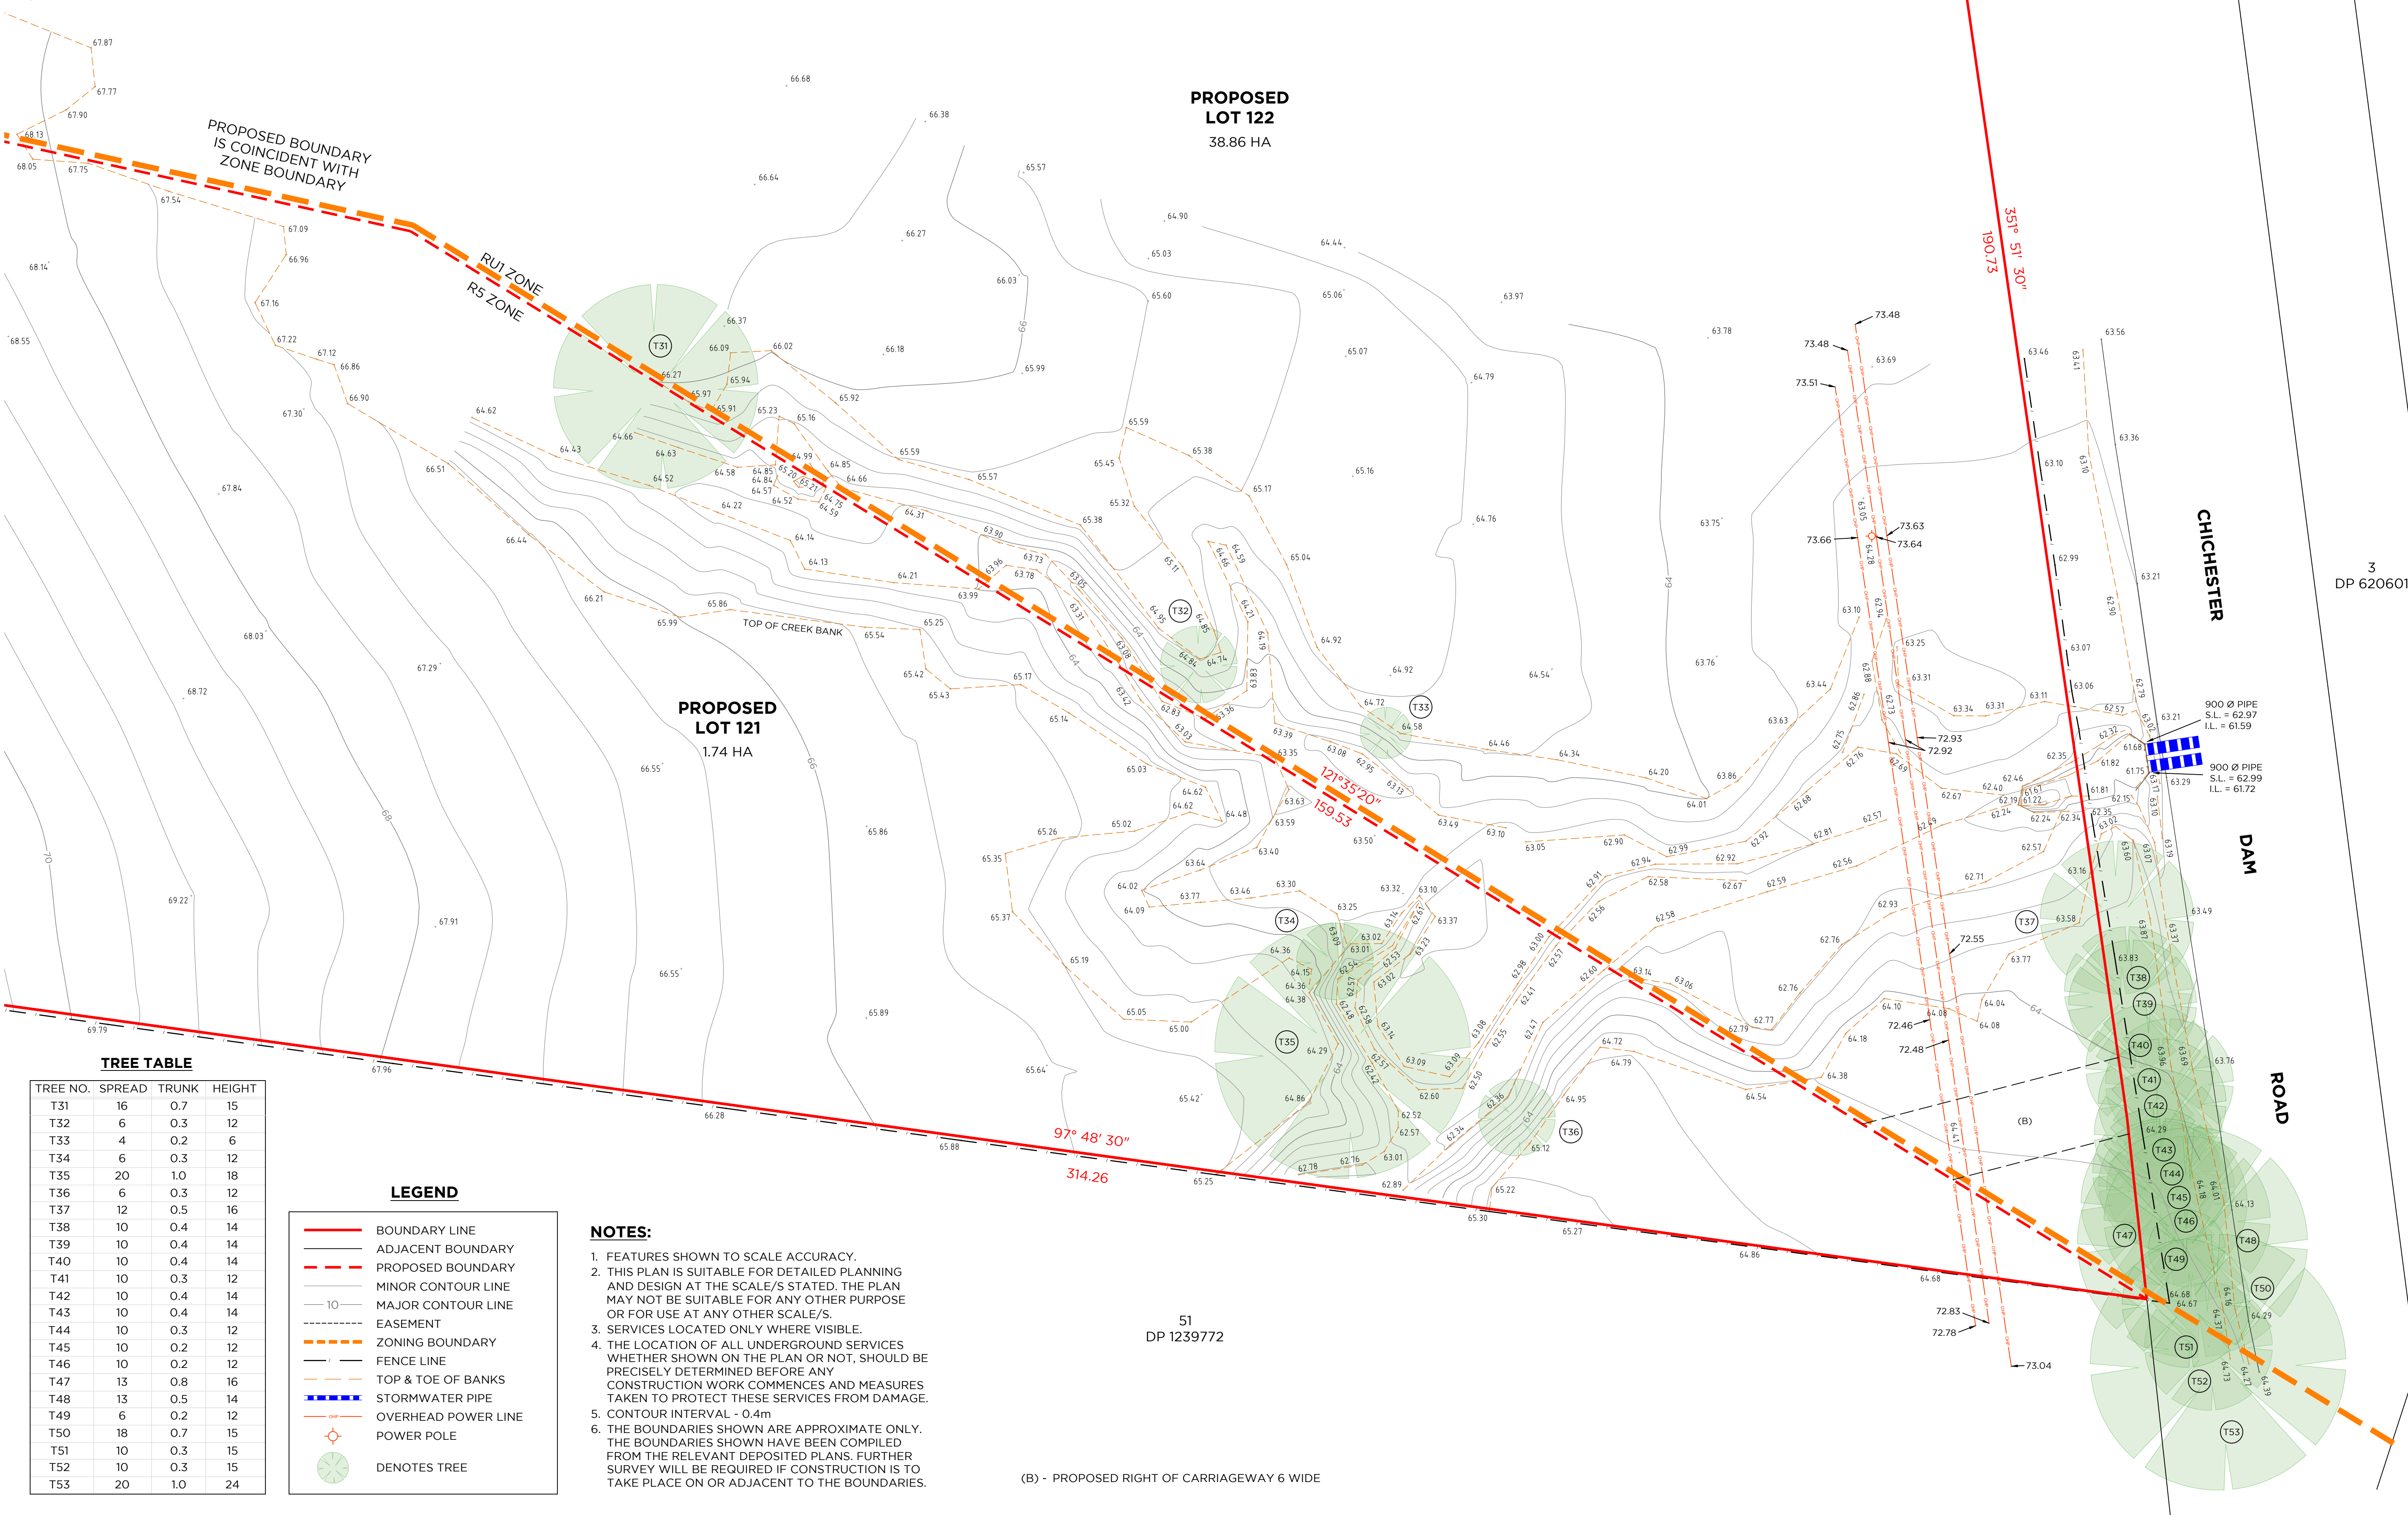14
DP 6215413
DP 620601

TREE TABLE

TREE NO.	SPREAD	TRUNK	HEIGHT
T31	16	0.7	15
T32	6	0.3	12
T33	4	0.2	6
T34	6	0.3	12
T35	20	1.0	18
T36	6	0.3	12
T37	12	0.5	16
T38	10	0.4	14
T39	10	0.4	14
T40	10	0.4	14
T41	10	0.3	12
T42	10	0.4	14
T43	10	0.4	14
T44	10	0.3	12
T45	10	0.2	12
T46	10	0.2	12
T47	13	0.8	16
T48	13	0.5	14
T49	6	0.2	12
T50	18	0.7	15
T51	10	0.3	15
T52	10	0.3	15
T53	20	1.0	24

LEGEND

	BOUNDARY LINE
	ADJACENT BOUNDARY
	PROPOSED BOUNDARY
	MINOR CONTOUR LINE
	MAJOR CONTOUR LINE
	EASEMENT
	ZONING BOUNDARY
	FENCE LINE
	TOP & TOE OF BANKS
	STORMWATER PIPE
	OVERHEAD POWER LINE
	POWER POLE
	DENOTES TREE

NOTES:

1. FEATURES SHOWN TO SCALE ACCURACY.
2. THIS PLAN IS SUITABLE FOR DETAILED PLANNING AND DESIGN AT THE SCALE/S STATED. THE PLAN MAY NOT BE SUITABLE FOR ANY OTHER PURPOSE OR FOR USE AT ANY OTHER SCALE/S.
3. SERVICES LOCATED ONLY WHERE VISIBLE.
4. THE LOCATION OF ALL UNDERGROUND SERVICES WHETHER SHOWN ON THE PLAN OR NOT, SHOULD BE PRECISELY DETERMINED BEFORE ANY CONSTRUCTION WORK COMMENCES AND MEASURES TAKEN TO PROTECT THESE SERVICES FROM DAMAGE.
5. CONTOUR INTERVAL - 0.4m
6. THE BOUNDARIES SHOWN ARE APPROXIMATE ONLY. THE BOUNDARIES SHOWN HAVE BEEN COMPILED FROM THE RELEVANT DEPOSITED PLANS. FURTHER SURVEY WILL BE REQUIRED IF CONSTRUCTION IS TO TAKE PLACE ON OR ADJACENT TO THE BOUNDARIES.

(B) - PROPOSED RIGHT OF CARRIAGEWAY 6 WIDE

REV.	DATE	AMENDMENT(S)	SUR	DFT	CHK
A	18.01.24	ORIGINAL ISSUE	BS	JD	TC
B	14.02.24	PROPOSED SUBDIVISION BOUNDARY ADDED	--	TC	TC
C	21.05.24	PROPOSED RIGHT OF CARRIAGEWAY ADDED	--	TC	TC

DELFS LASCELLES
CONSULTING SURVEYORS

260 MAITLAND ROAD,
MAYFIELD NSW 2304
ABN: 28 164 260 100

T: (02) 4964 4886
E: admin@delacs.com.au
delacs.com.au

PARTIAL DETAIL SURVEY OF
LOT 12 DP 621541

SITE ADDRESS:
CORNER OF HENNEYS &
CHICHESTER DAM ROADS
BENDOLBA
CLIENT:
GALA AH PTY LTD

CAD REF: 24009 - DET_Rev C



POSITION DATUM:
ORIENTATION:
EASTING:
NORTHING:
CLASS:-
HEIGHT DATUM:
CLASS:-
RL: AHD

CORS NET
MGA 2020 (GND)
-
-
PU: -
CORS NET
PU: -
DATE: 11.01.24

SURVEYED
BS
SCALE
1:250
SHEET
3/3

DRAFTED
JD
PAGE SIZE
A1
REV.
C

CHECKED
TC
DATE
11.01.24
PROJECT NO.
24009