

- LEGEND

TITLE BOUNDARY

EXISTING ROAD SEAL EDGE

EXISTING DRAIN INVERT

EXISTING FENCELINE

EXISTING GAS

EXISTING GAS

PROPOSED GAS

EXISTING WATER MAIN

PROPOSED WATER MAIN

EXISTING O/H ELECTRICITY


PROPOSED ELECTRICITY

EXISTING TELSTRA

PROPOSED TELSTRA

EXISTING SEWER

PROPOSED SEWER

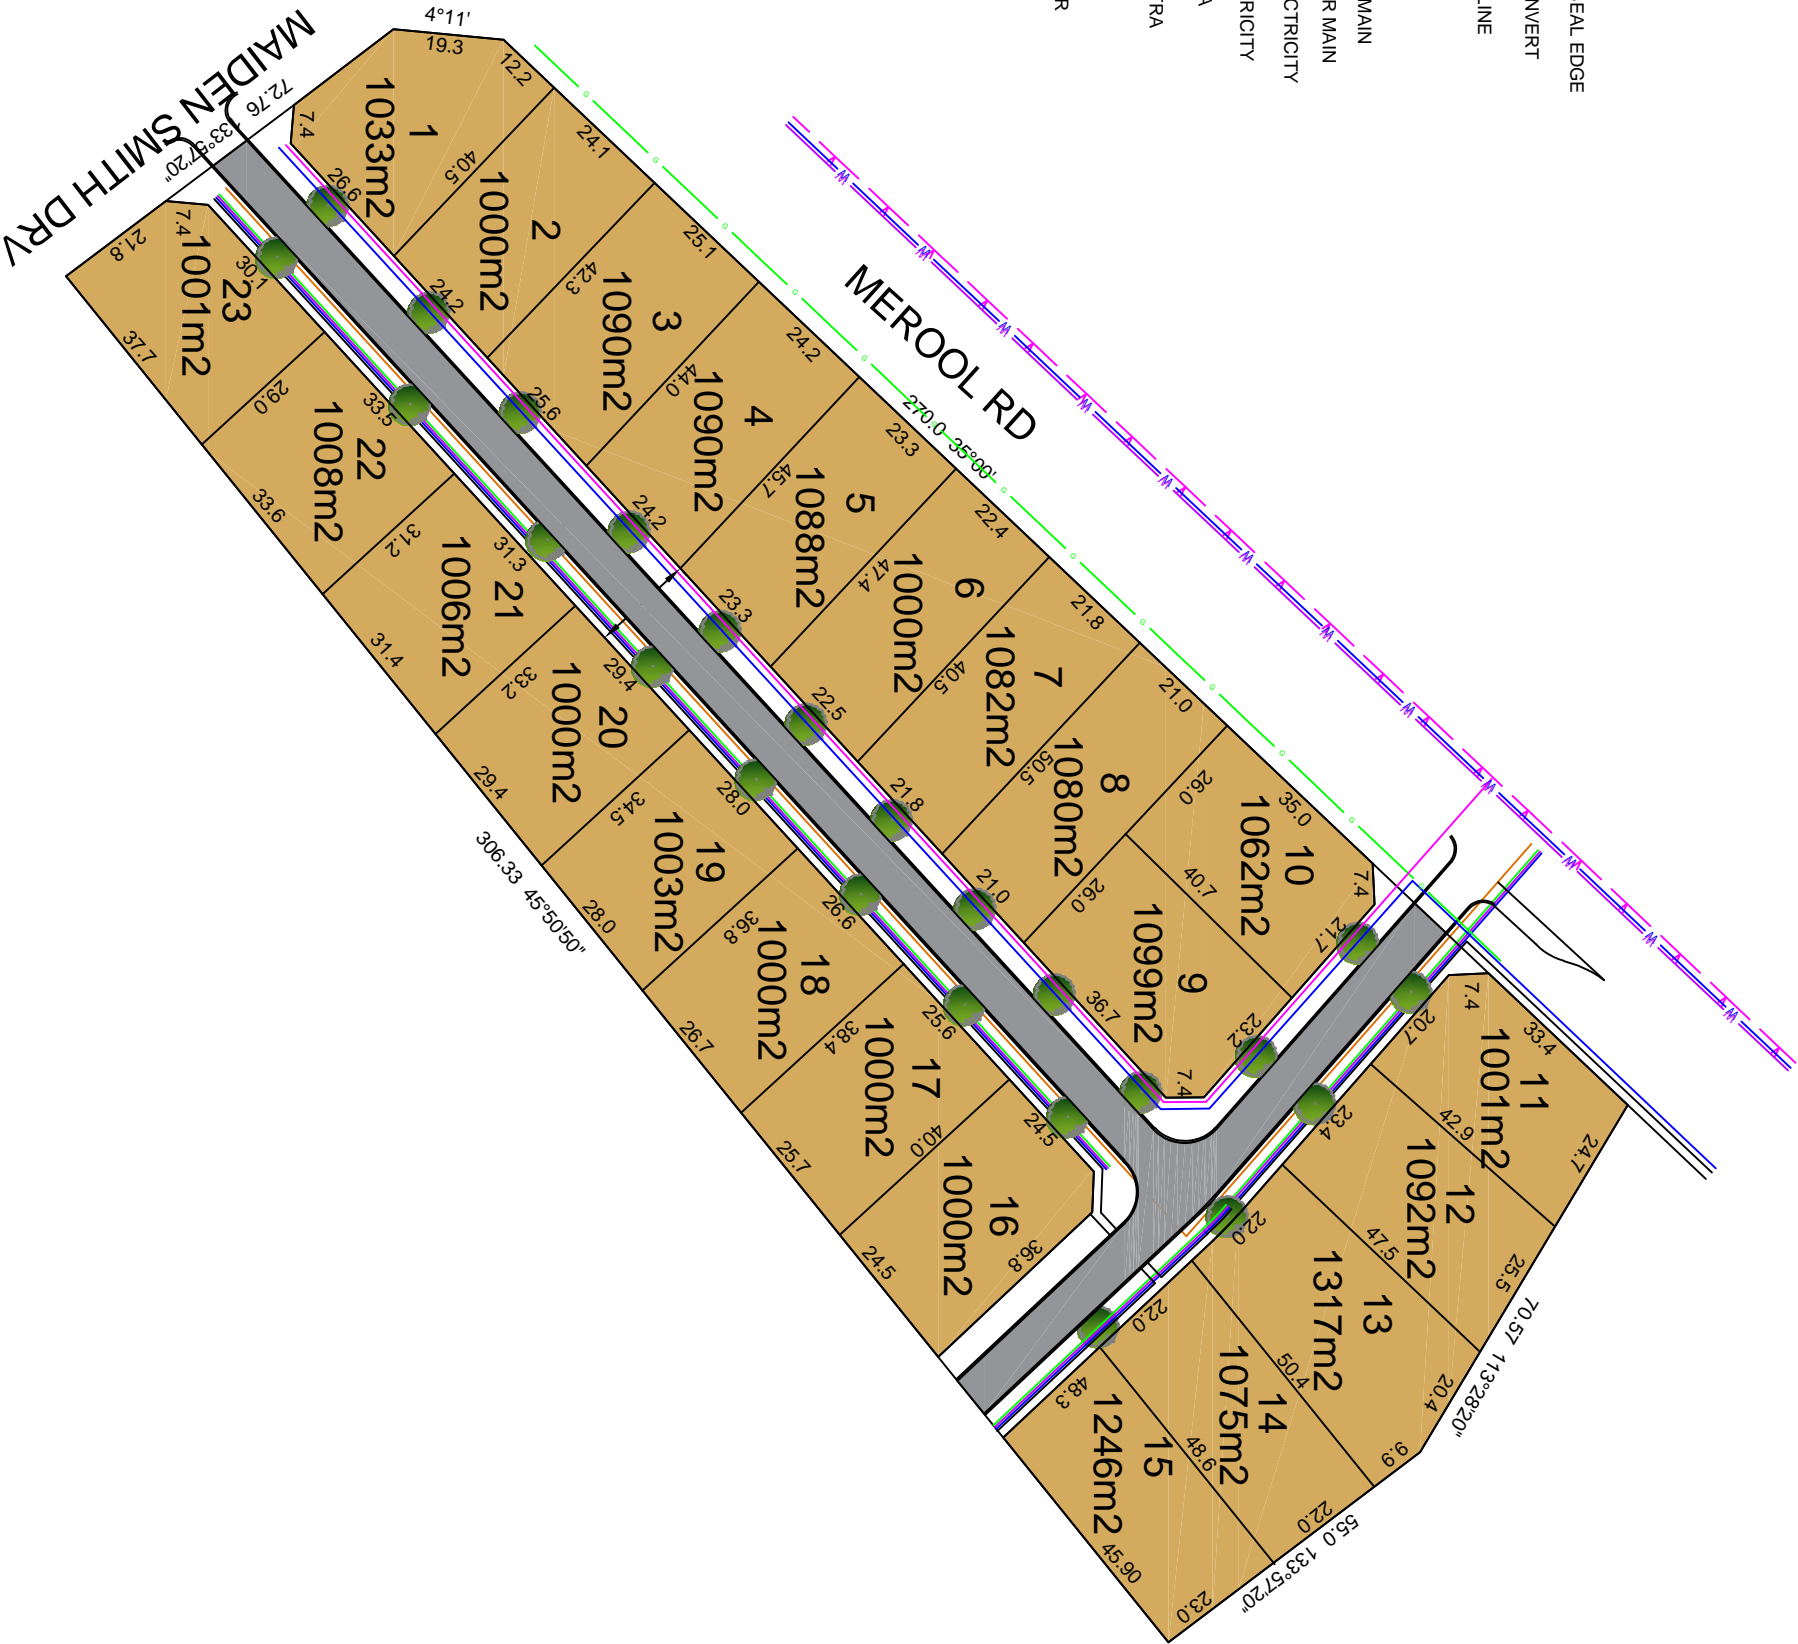

- Legend

Medium Residential

Lots 800-1000m², standard residential

Residential lots

1000 - 2000m² standard residential

Large Residential lots

>2,000m² large residential lots as a transition to adjacent development

