
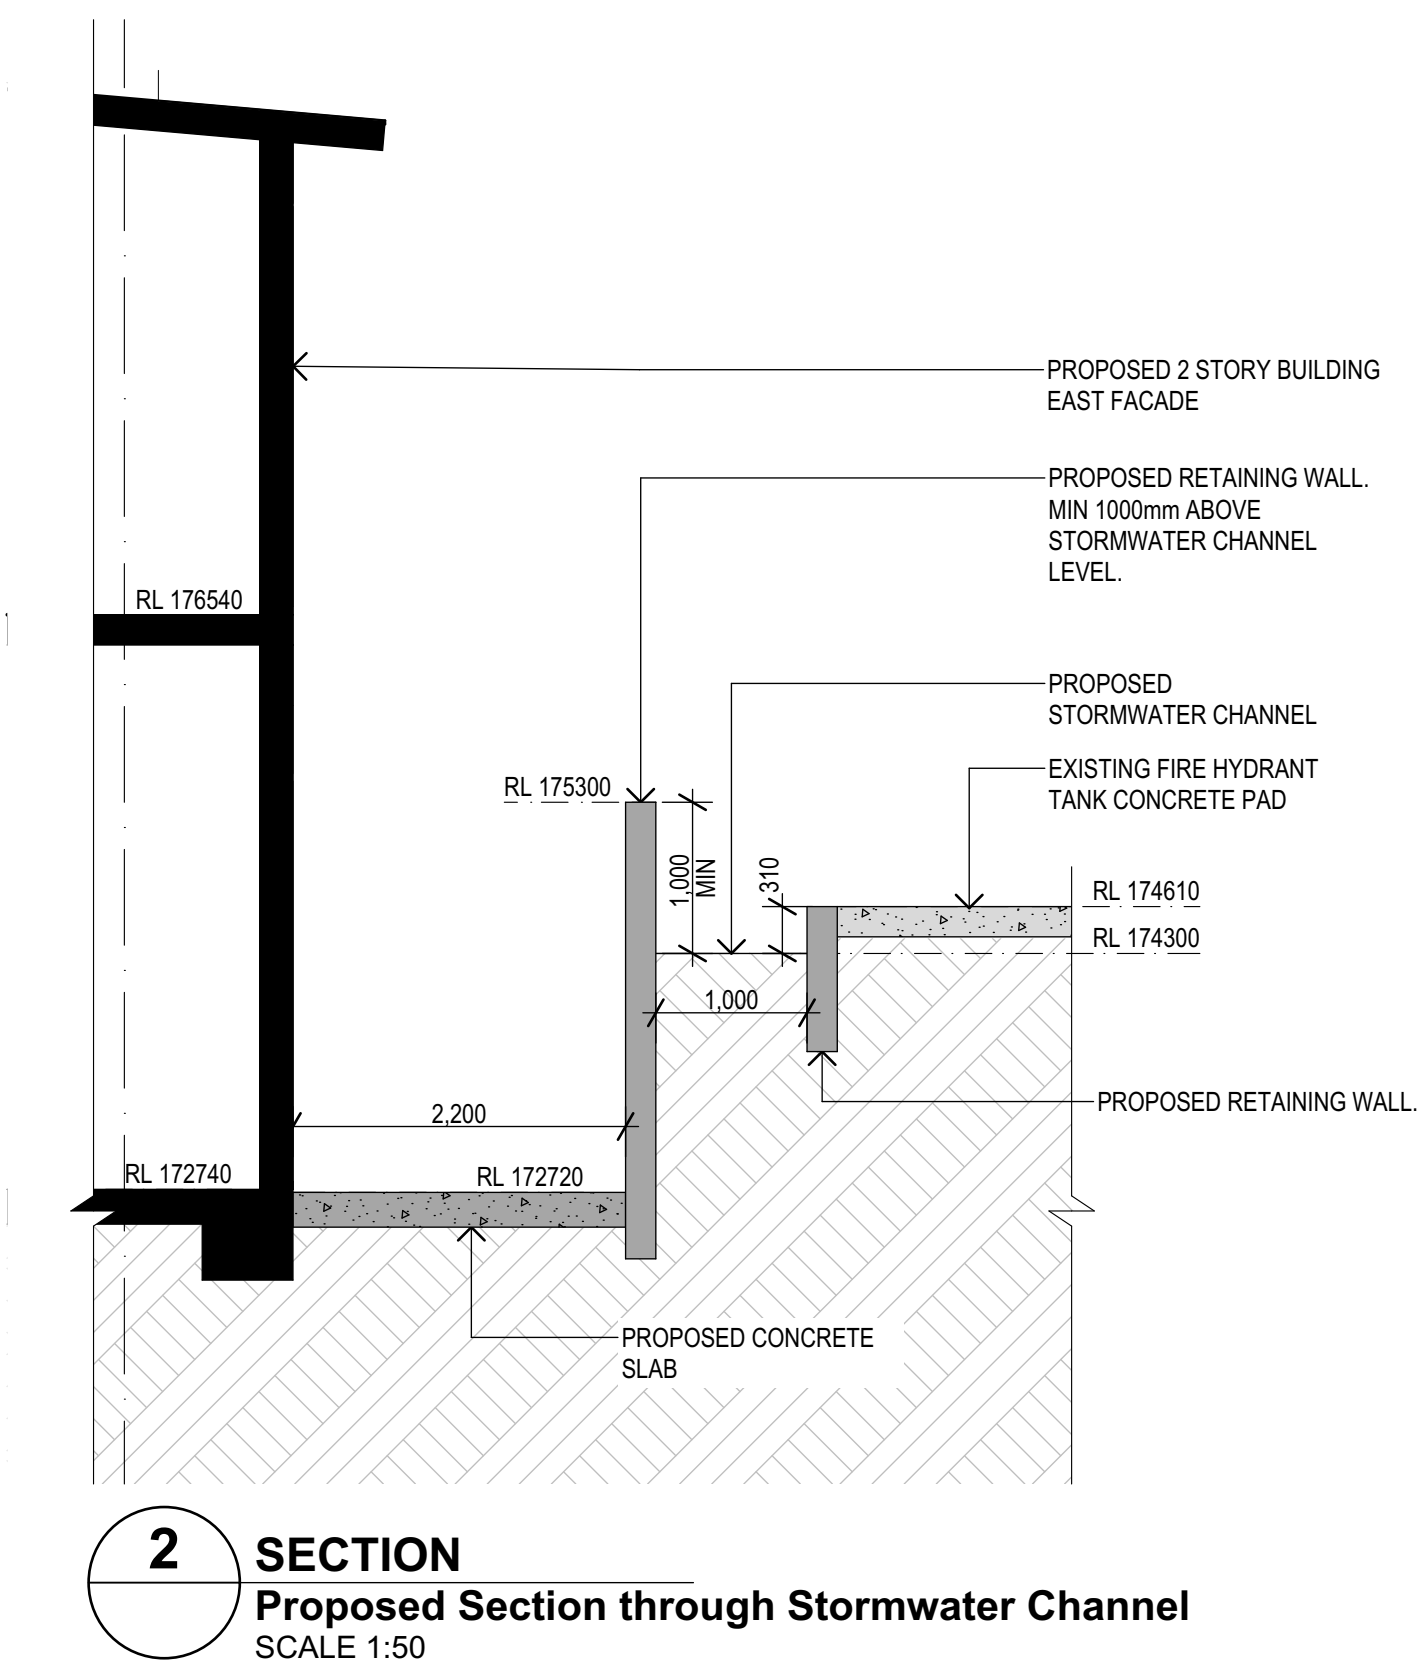


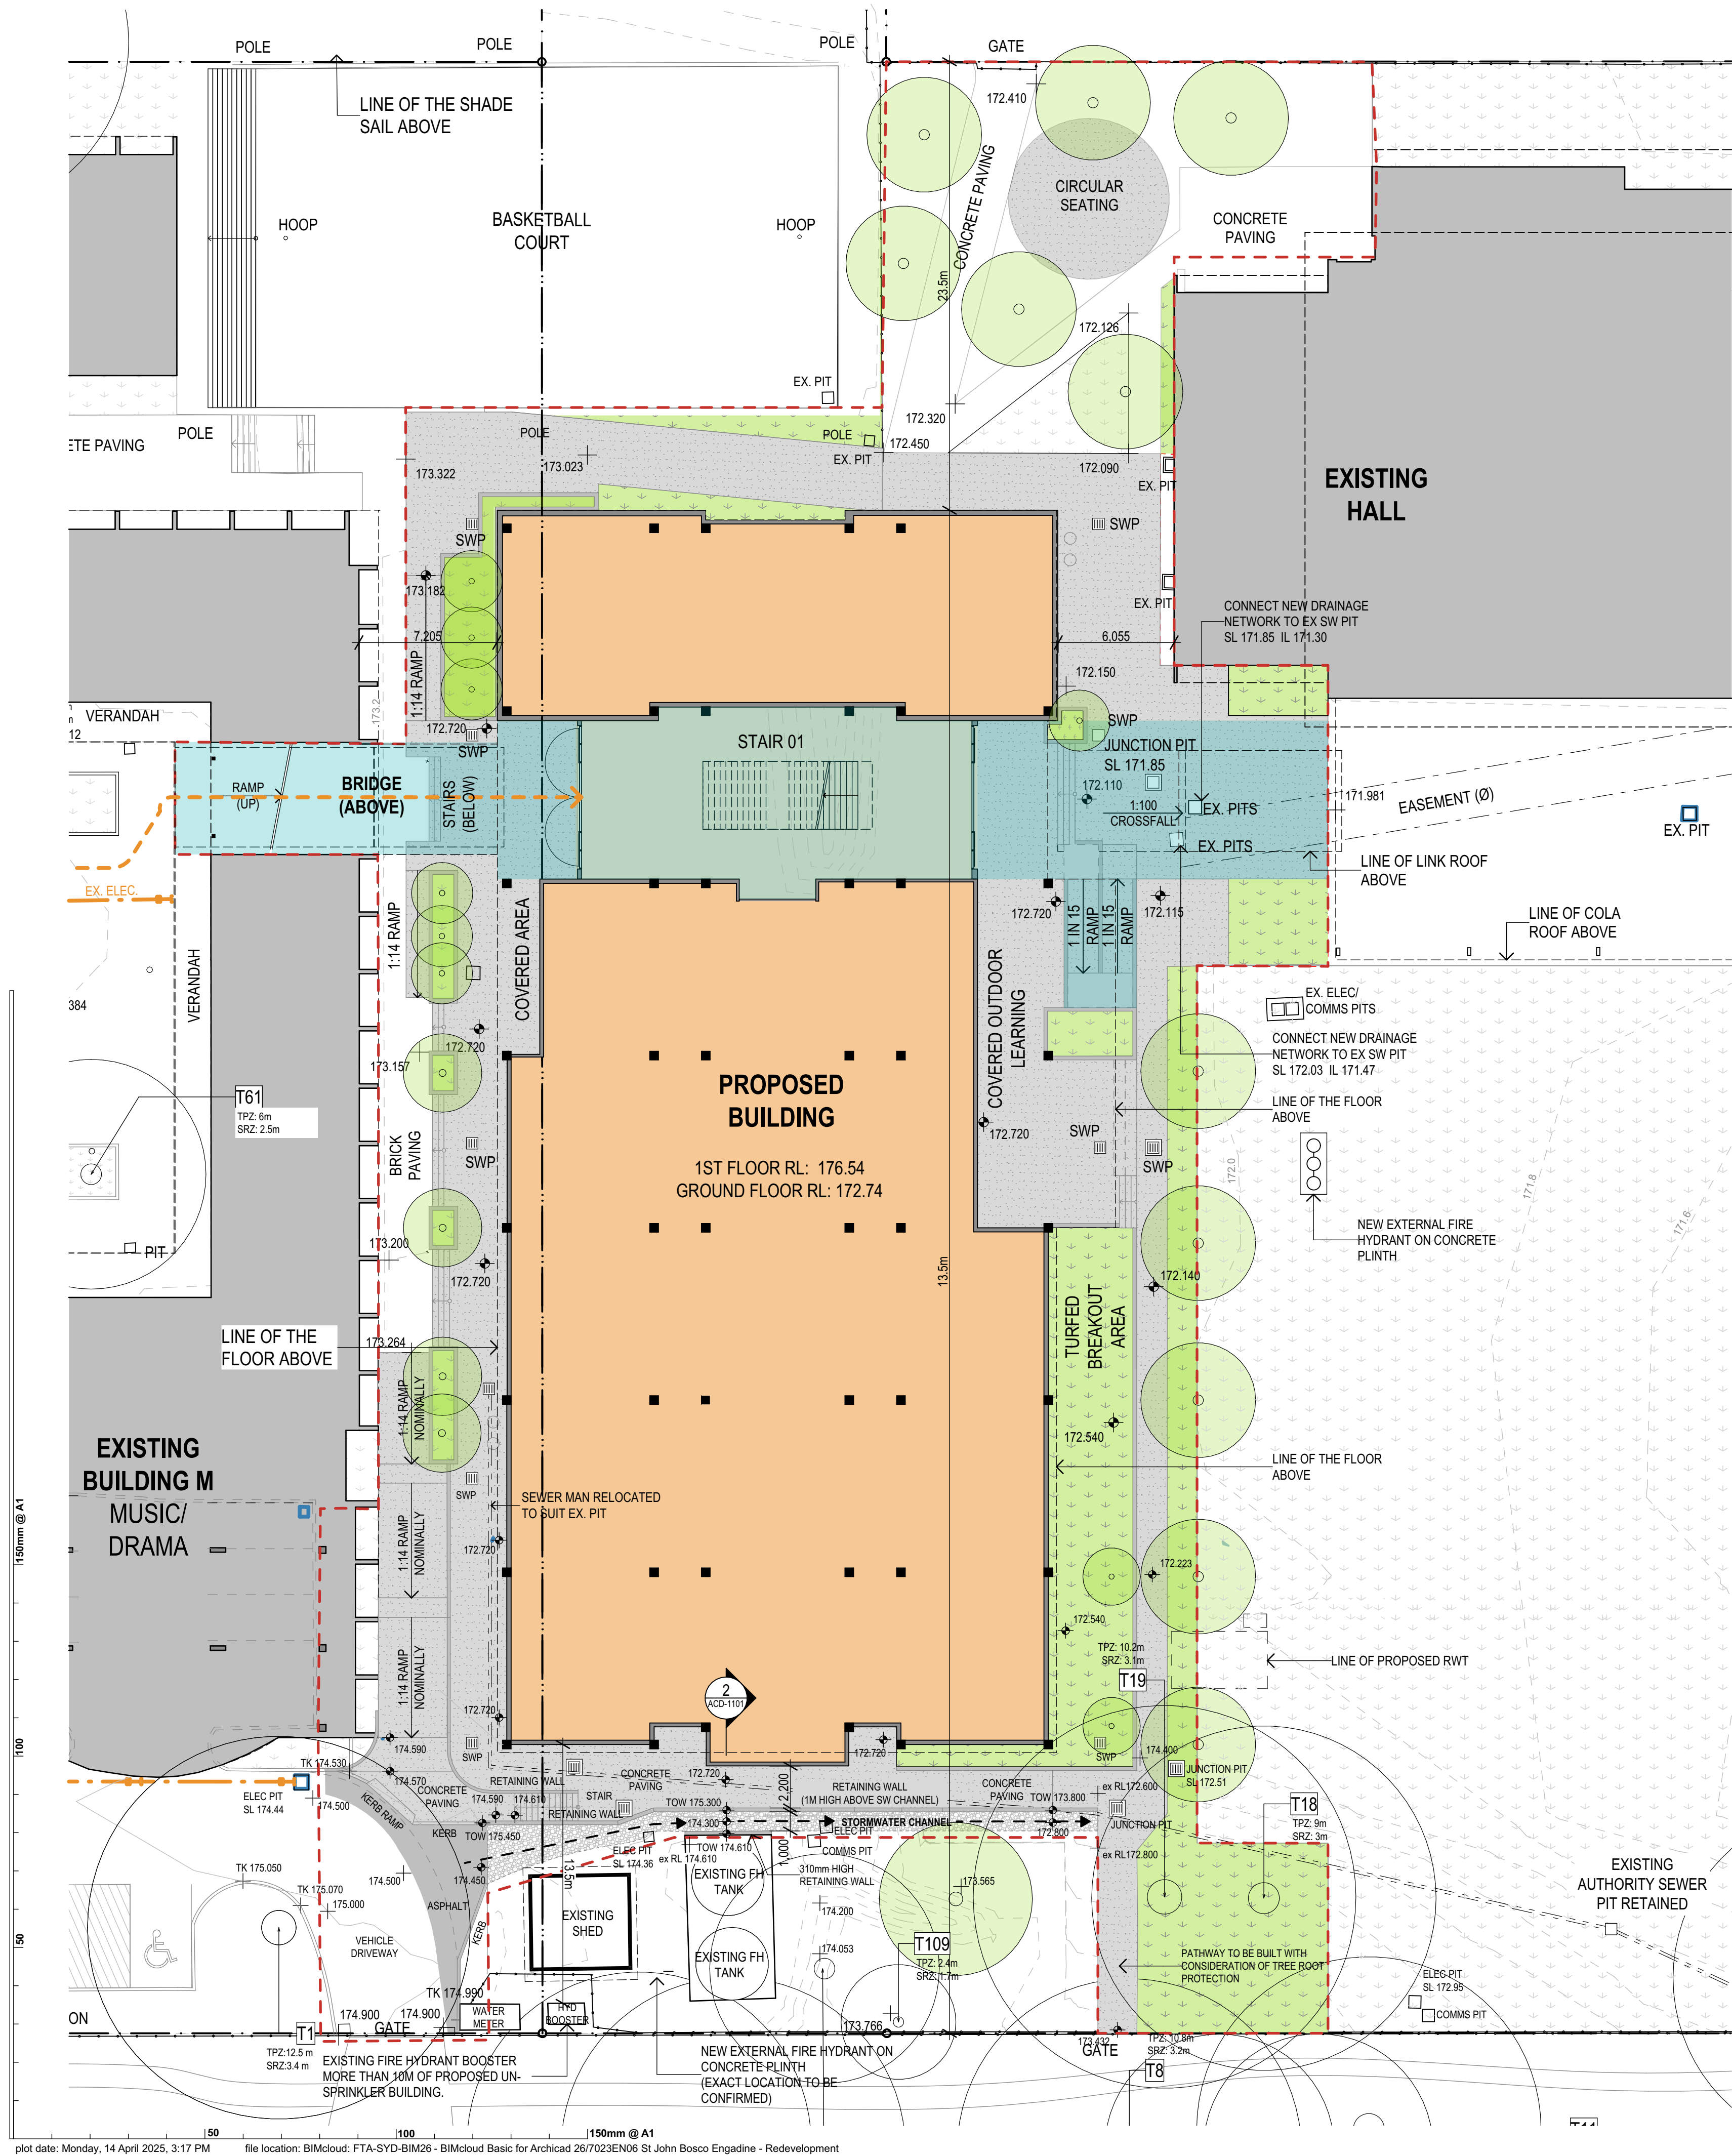

2 SECTION
Proposed Section through Stormwater Channel
SCALE 1:50

SITE WORKS PLAN LEGEND	
SLAB LABEL	MATERIAL CODE (REFER TO MATERIAL LEGEND)
XX00 : XX00	FINISH CODE (REFER TO FINISHES LEGEND)
RL: 0.000	FALL IN CEILING (IF RAKING)
0.000	PROPOSED SPOT LEVEL
+ 0.000	EXISTING SPOT LEVEL

REV	DESCRIPTION	DATE	INIT.
04	DA ISSUE	14/04/2025	JH

fulton trotter
ARCHITECTS BRISBANE SYDNEY
www.fultontrotter.com.au

SYDNEY Suite 904, Level 9, 28-36 Foveaux Street, Surry Hills, NSW 2010
t. (02) 8383 5151 e. sydney@fultontrotter.com.au

DIRECTORS
Greg Isaac reid NSW 6855 QLD 2203
Justine Ezzery frais VIC 18804 NSW 8371 QLD 3847
John Ward reid NSW 7434 QLD 4529
Katerina Dracopoulos frais NSW 7180 QLD 3108
Paul Sekara frais QLD 4590
Ryan Lovelady frais

DESIGN DEVELOPMENT
Sydney Catholic Schools

St. John Bosco Engadine (Redevelopment) Project

35A & 35B Waratah Road Engadine, NSW

EXTERNAL WORKS PLAN 01

Figured dimensions take precedence over scale dimensions. Contractors must verify all dimensions on site before commencing any work or making shop drawings.

PROJECT NUMBER	DIRECTOR	CHECKED
7023EN06	GI	
DRAWING NUMBER		REVISION
ACD-1101		04