


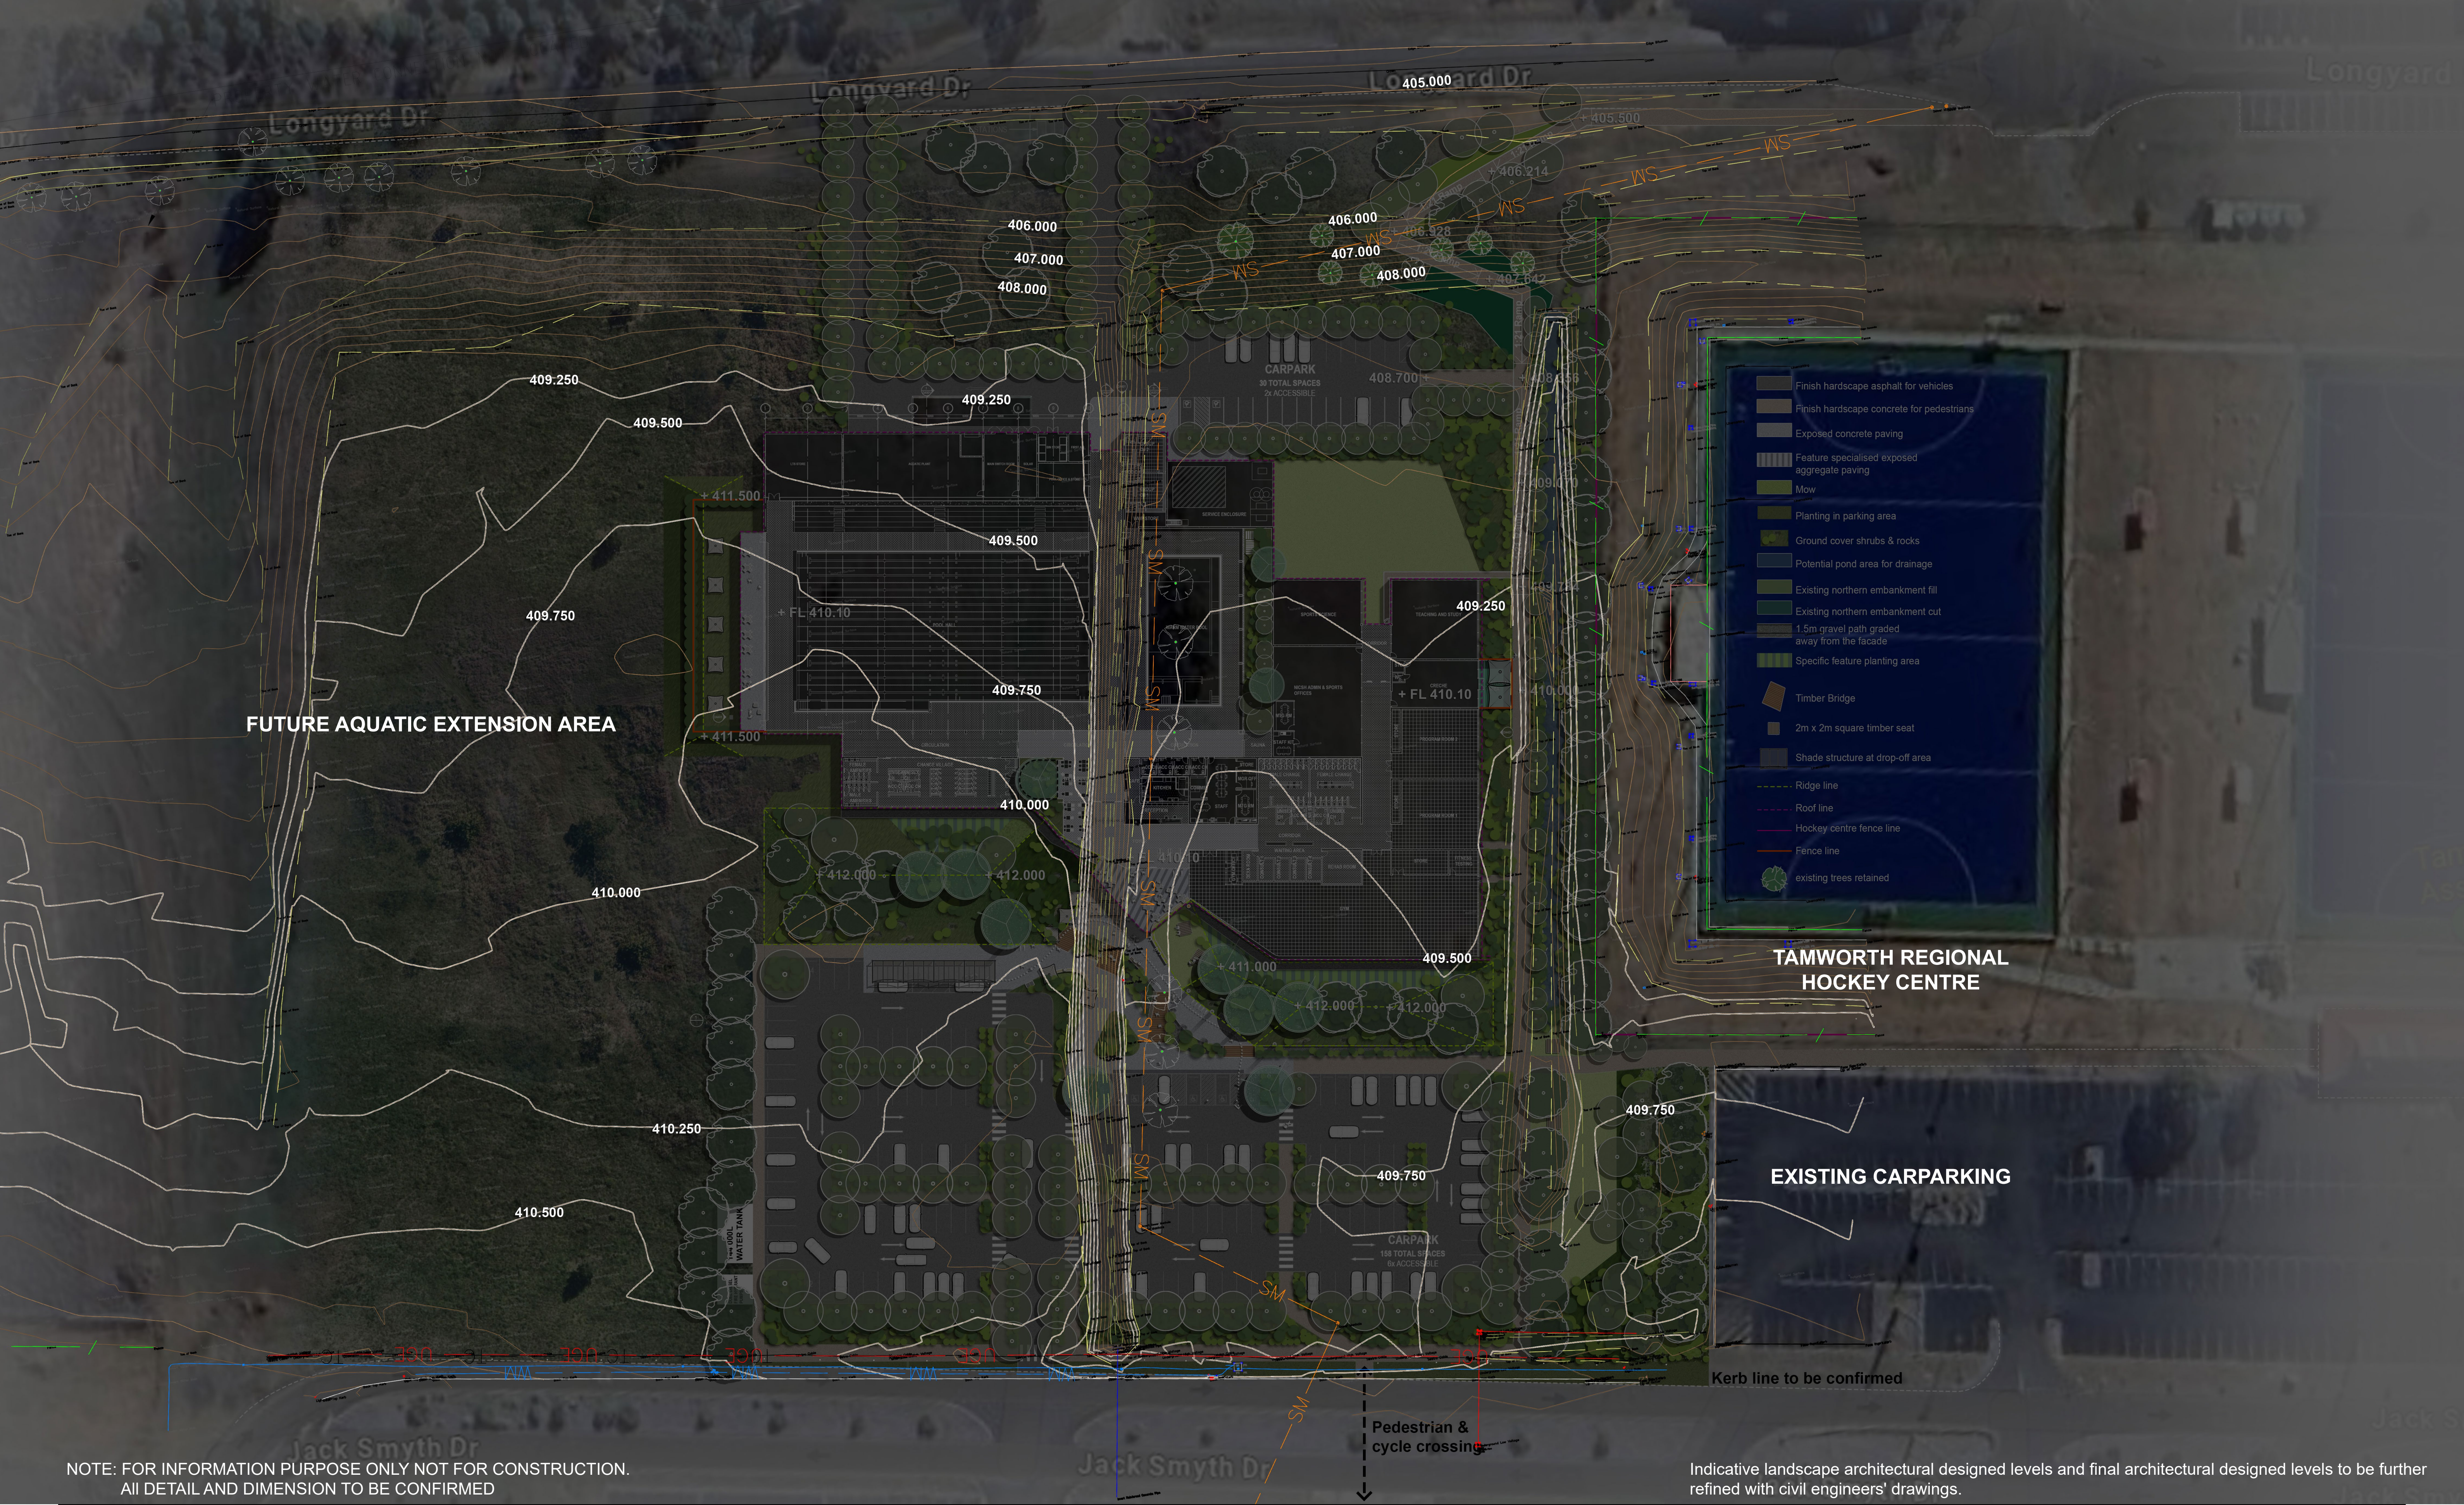

NOTE: FOR INFORMATION PURPOSE ONLY NOT FOR CONSTRUCTION.
ALL DETAIL AND DIMENSION TO BE CONFIRMED

Indicative landscape architectural designed levels and final architectural designed levels to be further refined with civil engineers' drawings.

Drawing Issue Number	Date	Details	By	Checked	Approved

Tamworth RAC
-31.132S, 150.916E
URBAN SPARK STUDIO
Copyright by Urban Spark Studio. This drawing or parts thereof may not be reproduced for any purpose or used for another project without the consent of Urban Spark Studio other than reproduction for the purposes of actual ordering, supply, installation or construction. This drawing must be read in conjunction with all relevant contracts, schedules, specifications, drawings and any other issued written instructions. Do not scale or to take off from the drawings. Written figured dimensions take preference. All dimensions must be verified on site in coordination with all other constraints and setting out before proceeding with any works. All discrepancies must be referred to the superintendent for written instruction prior to ordering, supply, installing or setting out. Urban Spark must be notified in writing of all discrepancies and changes to that documented here.
These are Design Development Drawings for client information purposes only and are not for construction, and do not form a contract of or agreement of any kind including supply, ordering and installation.

North

Scale Bar

0m10m20m30m40m50m

Size:	A1
Scale (A1)	1:500
Scale (A3)	1:1000

urban spark studio

Email: craig@urbansparkstudio.com & elia@urbansparkstudio.com
Website: /www.urbansparkstudio.com

Client

TAMWORTH REGIONAL COUNCIL

CO-OP STUDIO

Designed Craig Beccomall	Drawn Huayang Sun	Sheet Title Landscape Concept Plan
Approved Craig Beccomall	Checked Craig Beccomall	Date 07/06/2024
		Sheet 02 of 07
		Drawing No. LA_USR_TRC_RAC_CP_02
		Rev.



NOTE: FOR INFORMATION PURPOSE ONLY NOT FOR CONSTRUCTION.
ALL DETAIL AND DIMENSION TO BE CONFIRMED

Drawing Issue Number	Date	Details	By	Checked	Approved

Tamworth RAC
-31.132S, 150.916E
URBAN SPARK STUDIO
Copyright by Urban Spark Studio. This drawing or parts thereof may not be reproduced for any purpose or used for another project without the consent of Urban Spark Studio other than reproduction for the purposes of actual ordering, supply, installation or construction. This drawing must be read in conjunction with all relevant contracts, schedules, specifications, drawings and any other issued written instructions. Do not scale or to take off from the drawings. Written figured dimensions take preference. All dimensions must be verified on site in coordination with all other constraints and setting out before proceeding with any works. All discrepancies must be referred to the superintendent for written instruction prior to ordering, supply, installing or setting out. Urban Spark must be notified in writing of all discrepancies and changes to that documented here.
These are Design Development Drawings for client information purposes only and are not for construction, and do not form a contract of or agreement of any kind including supply, ordering and installation.

North

Size: A1

Scale (A1) 1:100

Scale (A3) 1:200

Scale Bar

0m

2m

4m

6m

8m

10m

Urban Spark Studio

Email: craig@urbansparkstudio.com & elise@urbansparkstudio.com
Website: www.urbansparkstudio.com

Client

TAMWORTH REGIONAL COUNCIL

Designed	Drawn
Craig Beconsall	Huayang Sun
Approved	Checked
Craig Beconsall	Craig Beconsall

Sheet Title		
Main Entry Plan		
Date		
07/06/2024		
Sheet	Drawing No.	Rev.
03 of 07	LA_US8_TRC_RAC_MEP_03	



Drawing Issue Number	Date	Details	By	Checked	Approved

Tamworth RAC

-31.132S, 150.916E

URBAN SPARK STUDIO

Copyright by Urban Spark Studio. This drawing or parts thereof may not be reproduced for any purpose or used for another project without the consent of Urban Spark Studio other than reproduction for the purposes of actual ordering, supply, installation or construction. This drawing must be read in conjunction with all relevant contracts, schedules, specifications, drawings and any other issued written instructions. Do not scale or take off from the drawings. Written figured dimensions take preference. All dimensions must be verified on site in coordination with all other constraints and setting out before proceeding with any works. All discrepancies must be referred to the superintendent for written instruction prior to ordering, supply, installing or setting out. Urban Spark must be notified in writing of all discrepancies and changes to that documented here.

These are Design Development Drawings for client information purposes only and are not for construction, and do not form a contract of or agreement of any kind including supply, ordering and installation.

North

Size: A1

Scale (A1) 1:100

Scale (A3) 1:200

Scale Bar

0m

2m

4m

6m

8m

10m

Urban Spark Studio

Email: craig@urbansparkstudio.com & elva@urbansparkstudio.com

Website: www.urbansparkstudio.com

Client


Tamworth Regional Council

CO.OP CO-OP STUDIO

Designed	Drawn
Craig Beconsall	Huayang Sun
Approved	Checked
Craig Beconsall	Craig Beconsall

Sheet Title		
Main Entry Lighting Illustration		
Date		
07/06/2024		
Sheet	Drawing No.	Rev.
04 of 07	LA_US8_TRC_RAC_MELI_04	


NOTE: FOR INFORMATION PURPOSE ONLY,NOT FOR CONSTRUCTION.
All DETAIL AND DIMENSION TO BE CONFIRMED

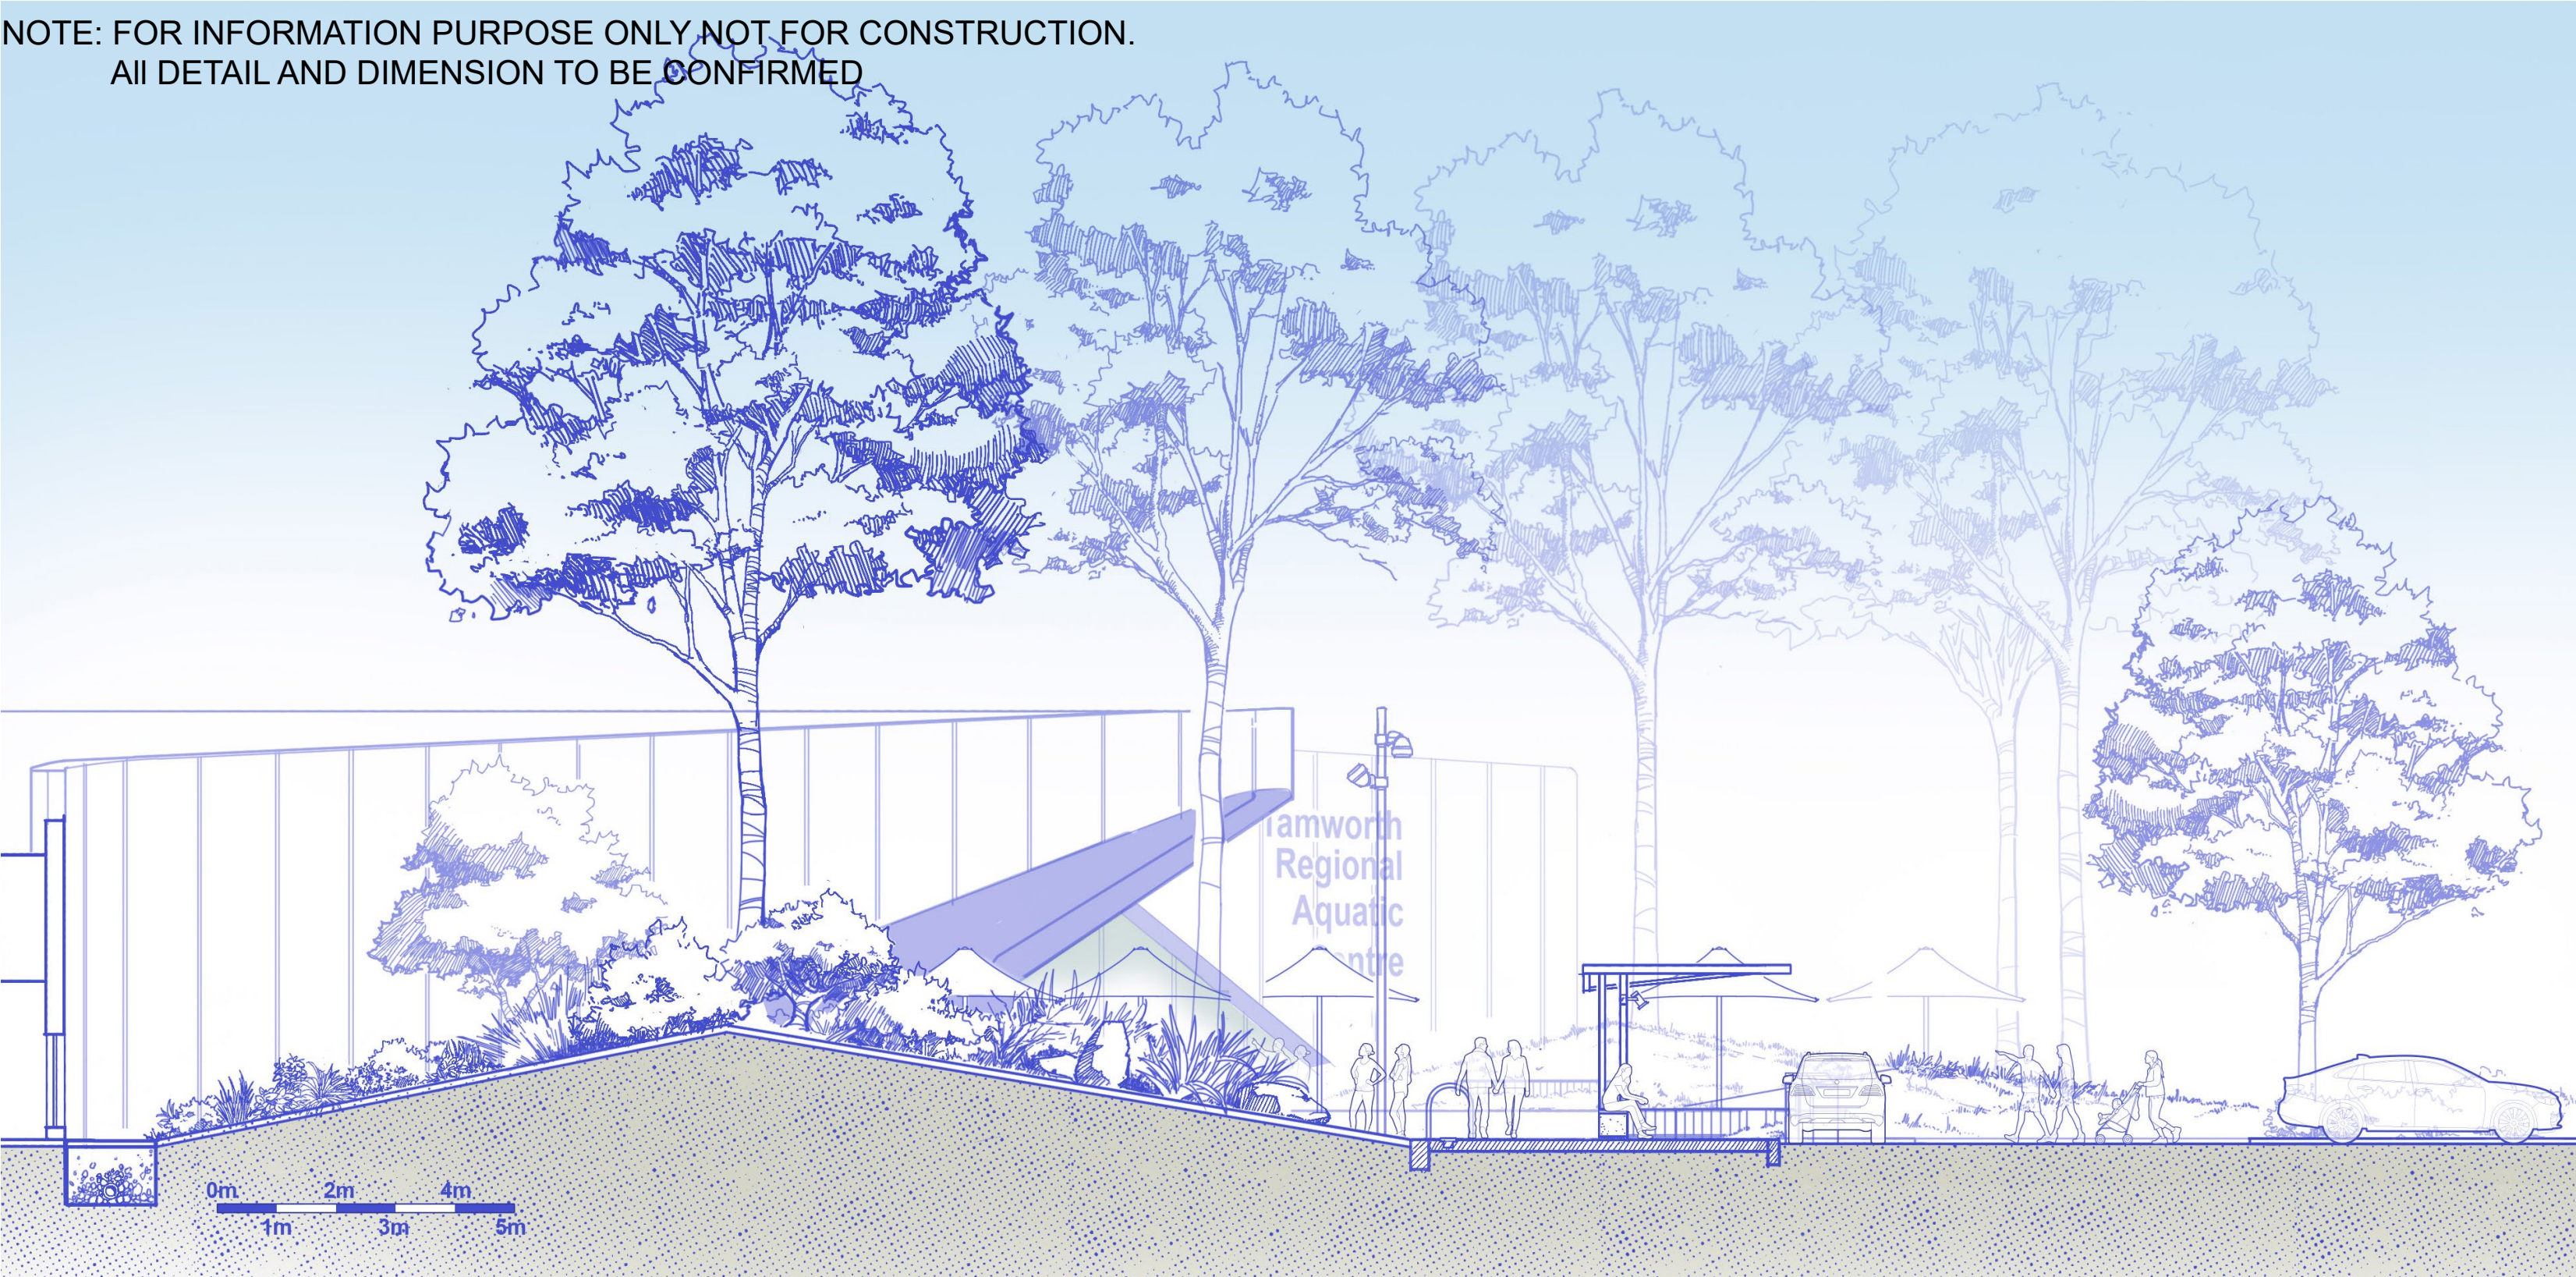

SECTION 1-1 1:100 IN A1



SECTION 1-1 BLOW UP

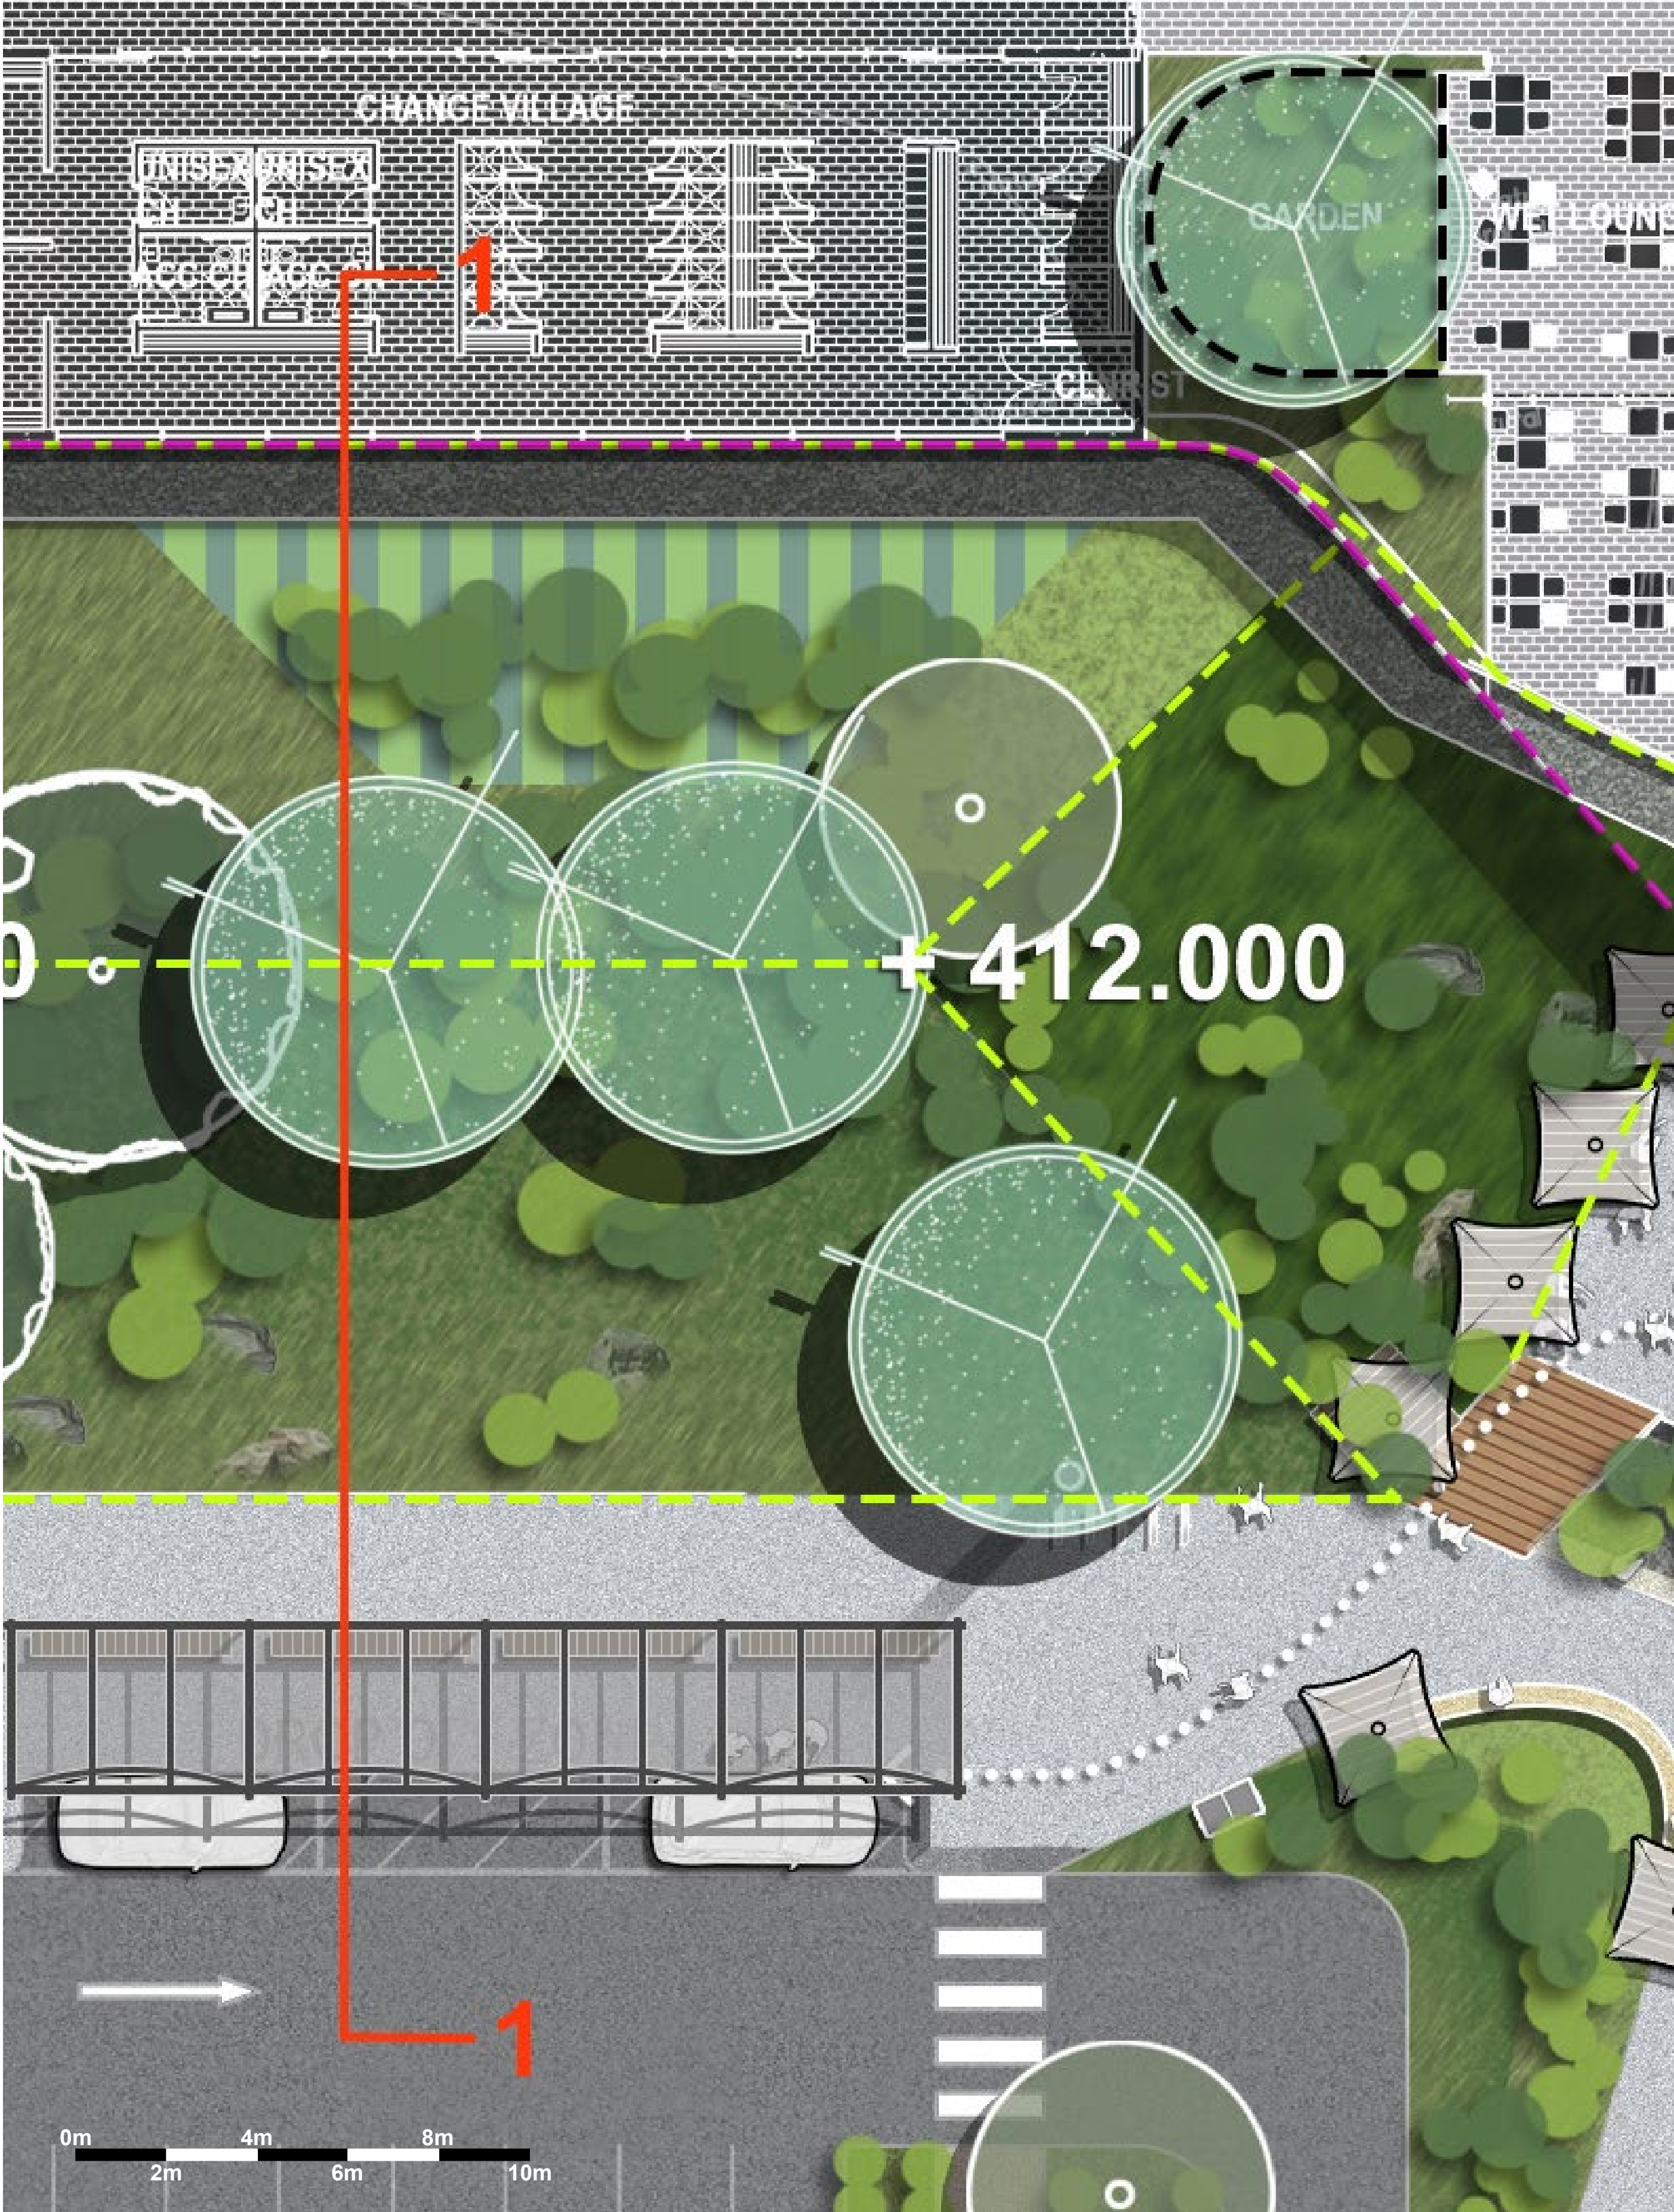


Drawing Issue Number	Date	Details	By	Checked	Approved

Tamworth RAC
-31.132S, 150.916E
URBAN SPARK STUDIO

Copyright by Urban Spark Studio. This drawing or parts thereof may not be reproduced for any purpose or used for another project without the consent of Urban Spark Studio other than reproduction for the purposes of actual ordering, supply, installation or construction. This drawing must be read in conjunction with all relevant contracts, schedules, specifications, drawings and any other issued written instructions. Do not scale or to take off from the drawings. Written figured dimensions take preference. All dimensions must be verified on site in coordination with all other constraints and setting out before proceeding with any works. All discrepancies must be referred to the superintendent for written instruction prior to ordering, supply, installing or setting out. Urban spark must be notified in writing of all discrepancies and changes to that documented here.

These are Design Development Drawings for client information purposes only and are not for construction, and do not form a contract of or agreement of any kind including supply, ordering and installation.

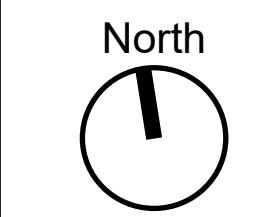

Size:	A1
Scale (A1) as shown	Scale (A3) as shown



Email: craig@urbansparkstudio.com & elise@urbansparkstudio.com
Website: www.urbansparkstudio.com




CO.OP
CO-OP STUDIO


Designed Craig Beconsall	Drawn Huayang Sun
Approved Craig Beconsall	Checked Craig Beconsall

Sheet Title Conceptual Section		
Date 07/06/2024		
Sheet 05 of 07	Drawing No. LA_USR_TRC_RAC_CS_05	Rev.


NOTE: FOR INFORMATION PURPOSE ONLY NOT FOR CONSTRUCTION.
All detail and dimension to be confirmed

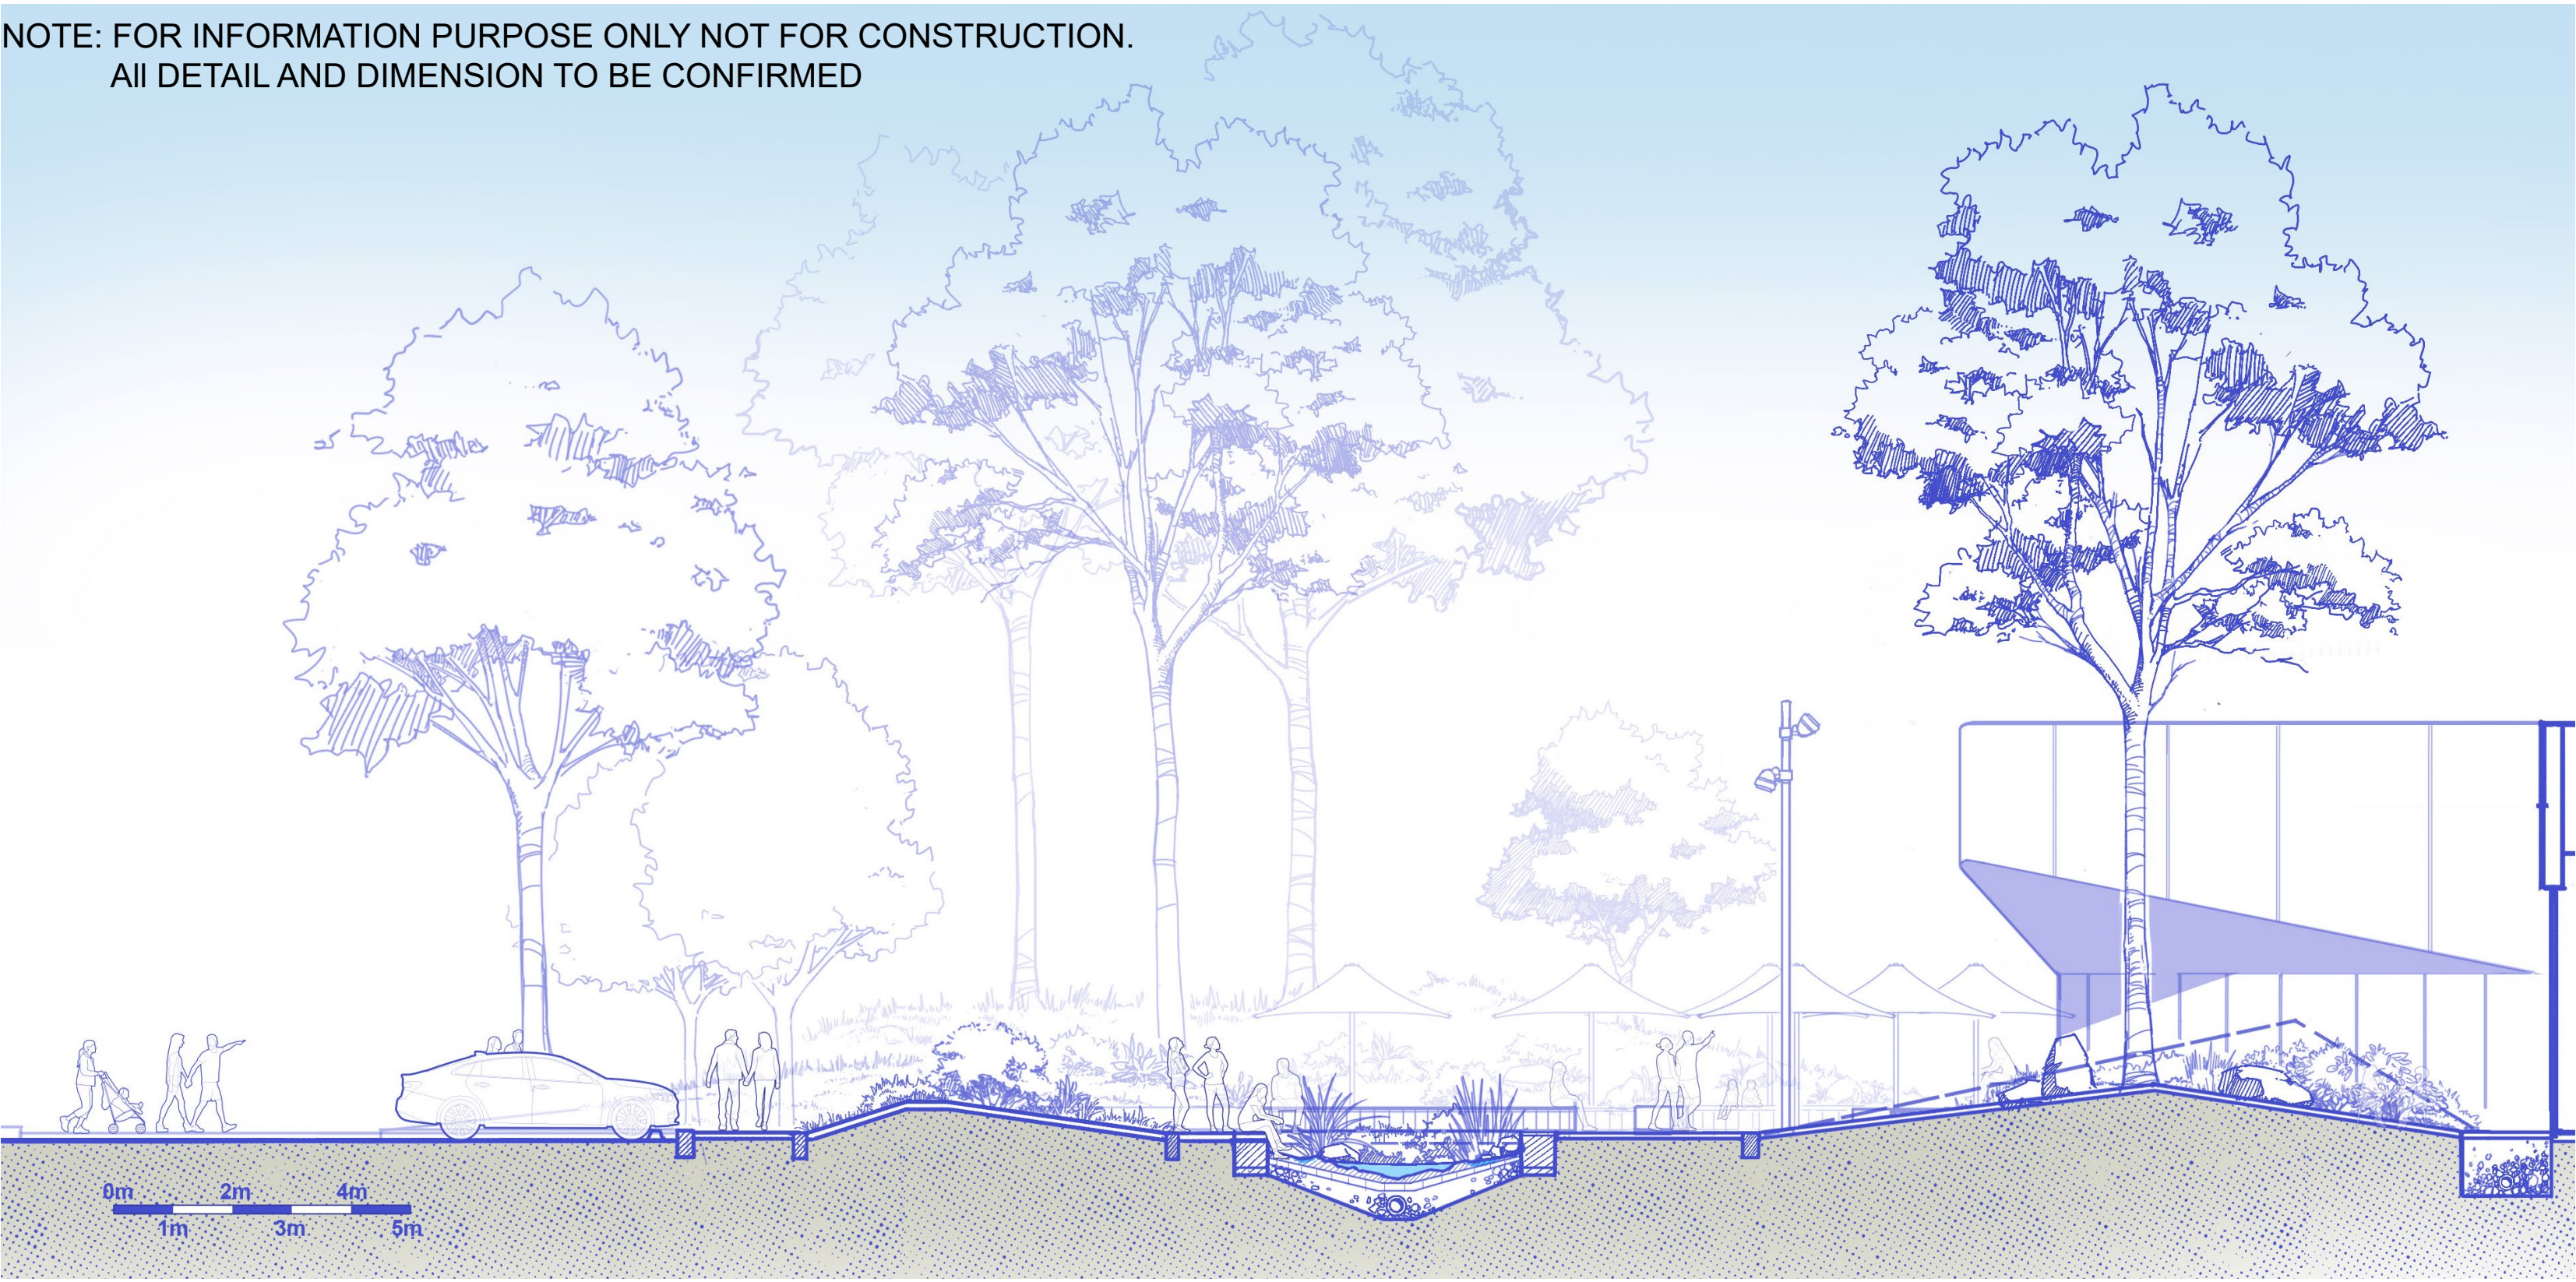

SECTION 2-2 1:100 IN A1

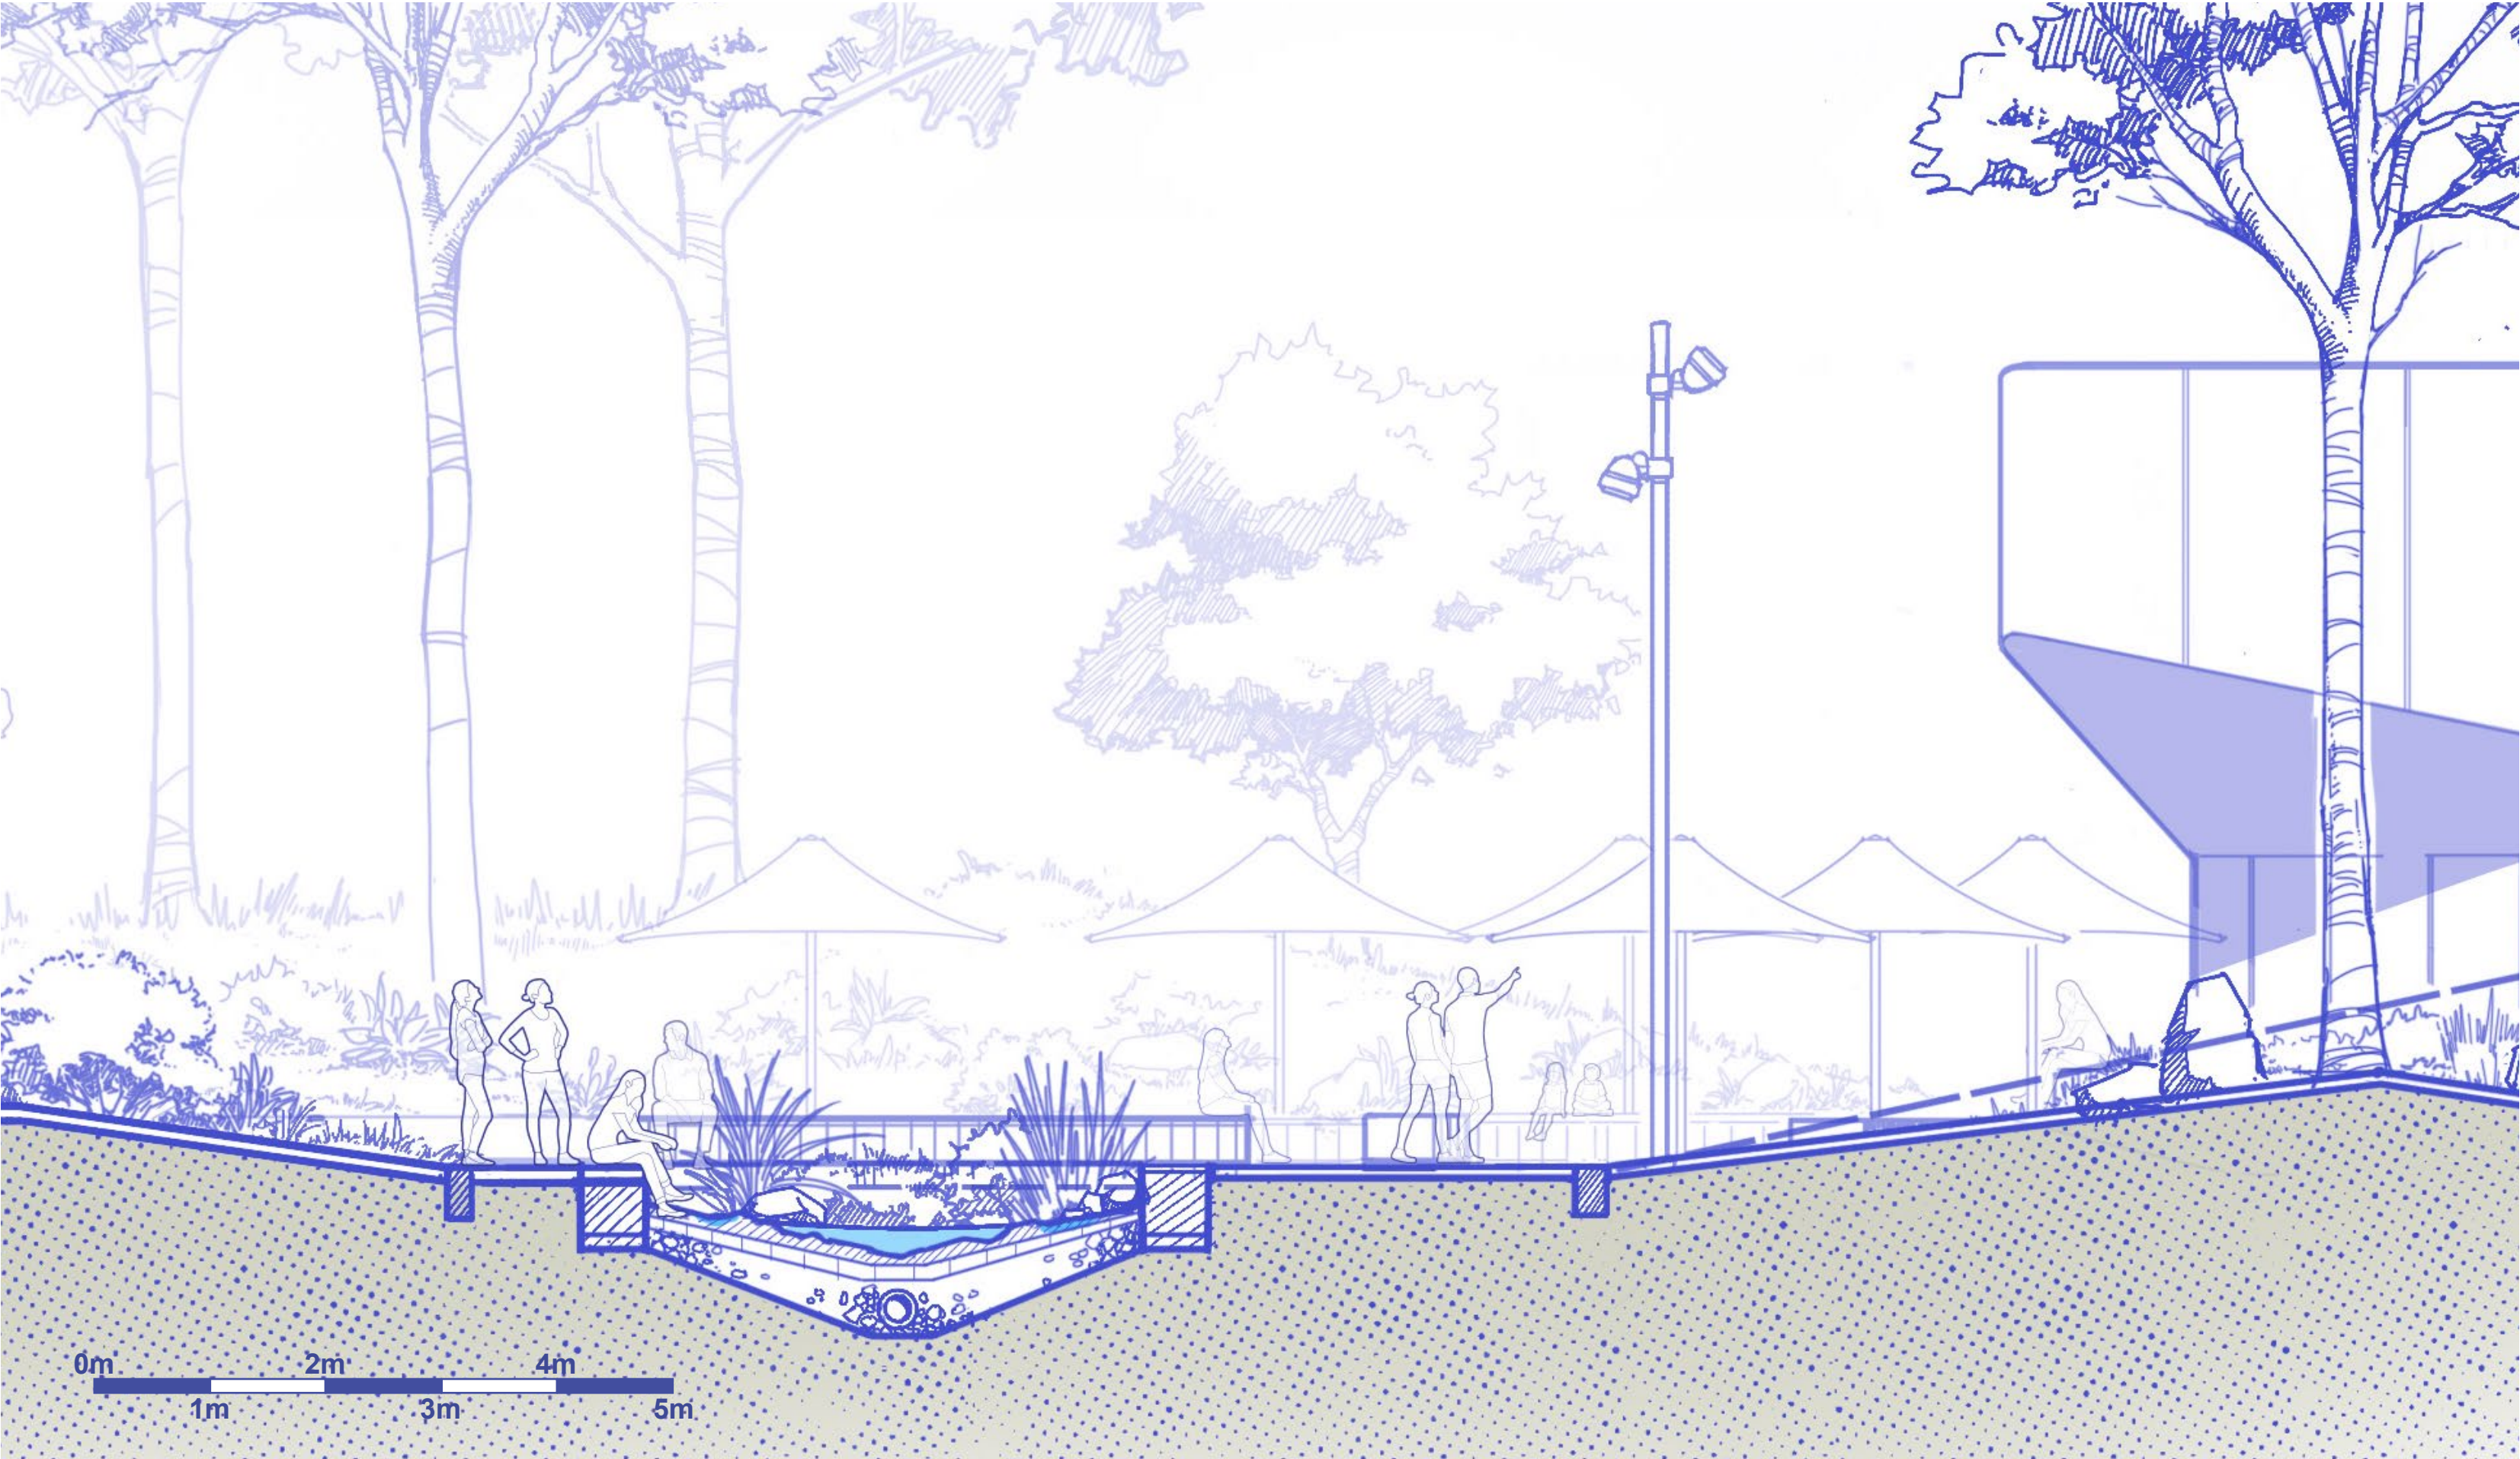

SECTION 2-2 BLOW UP

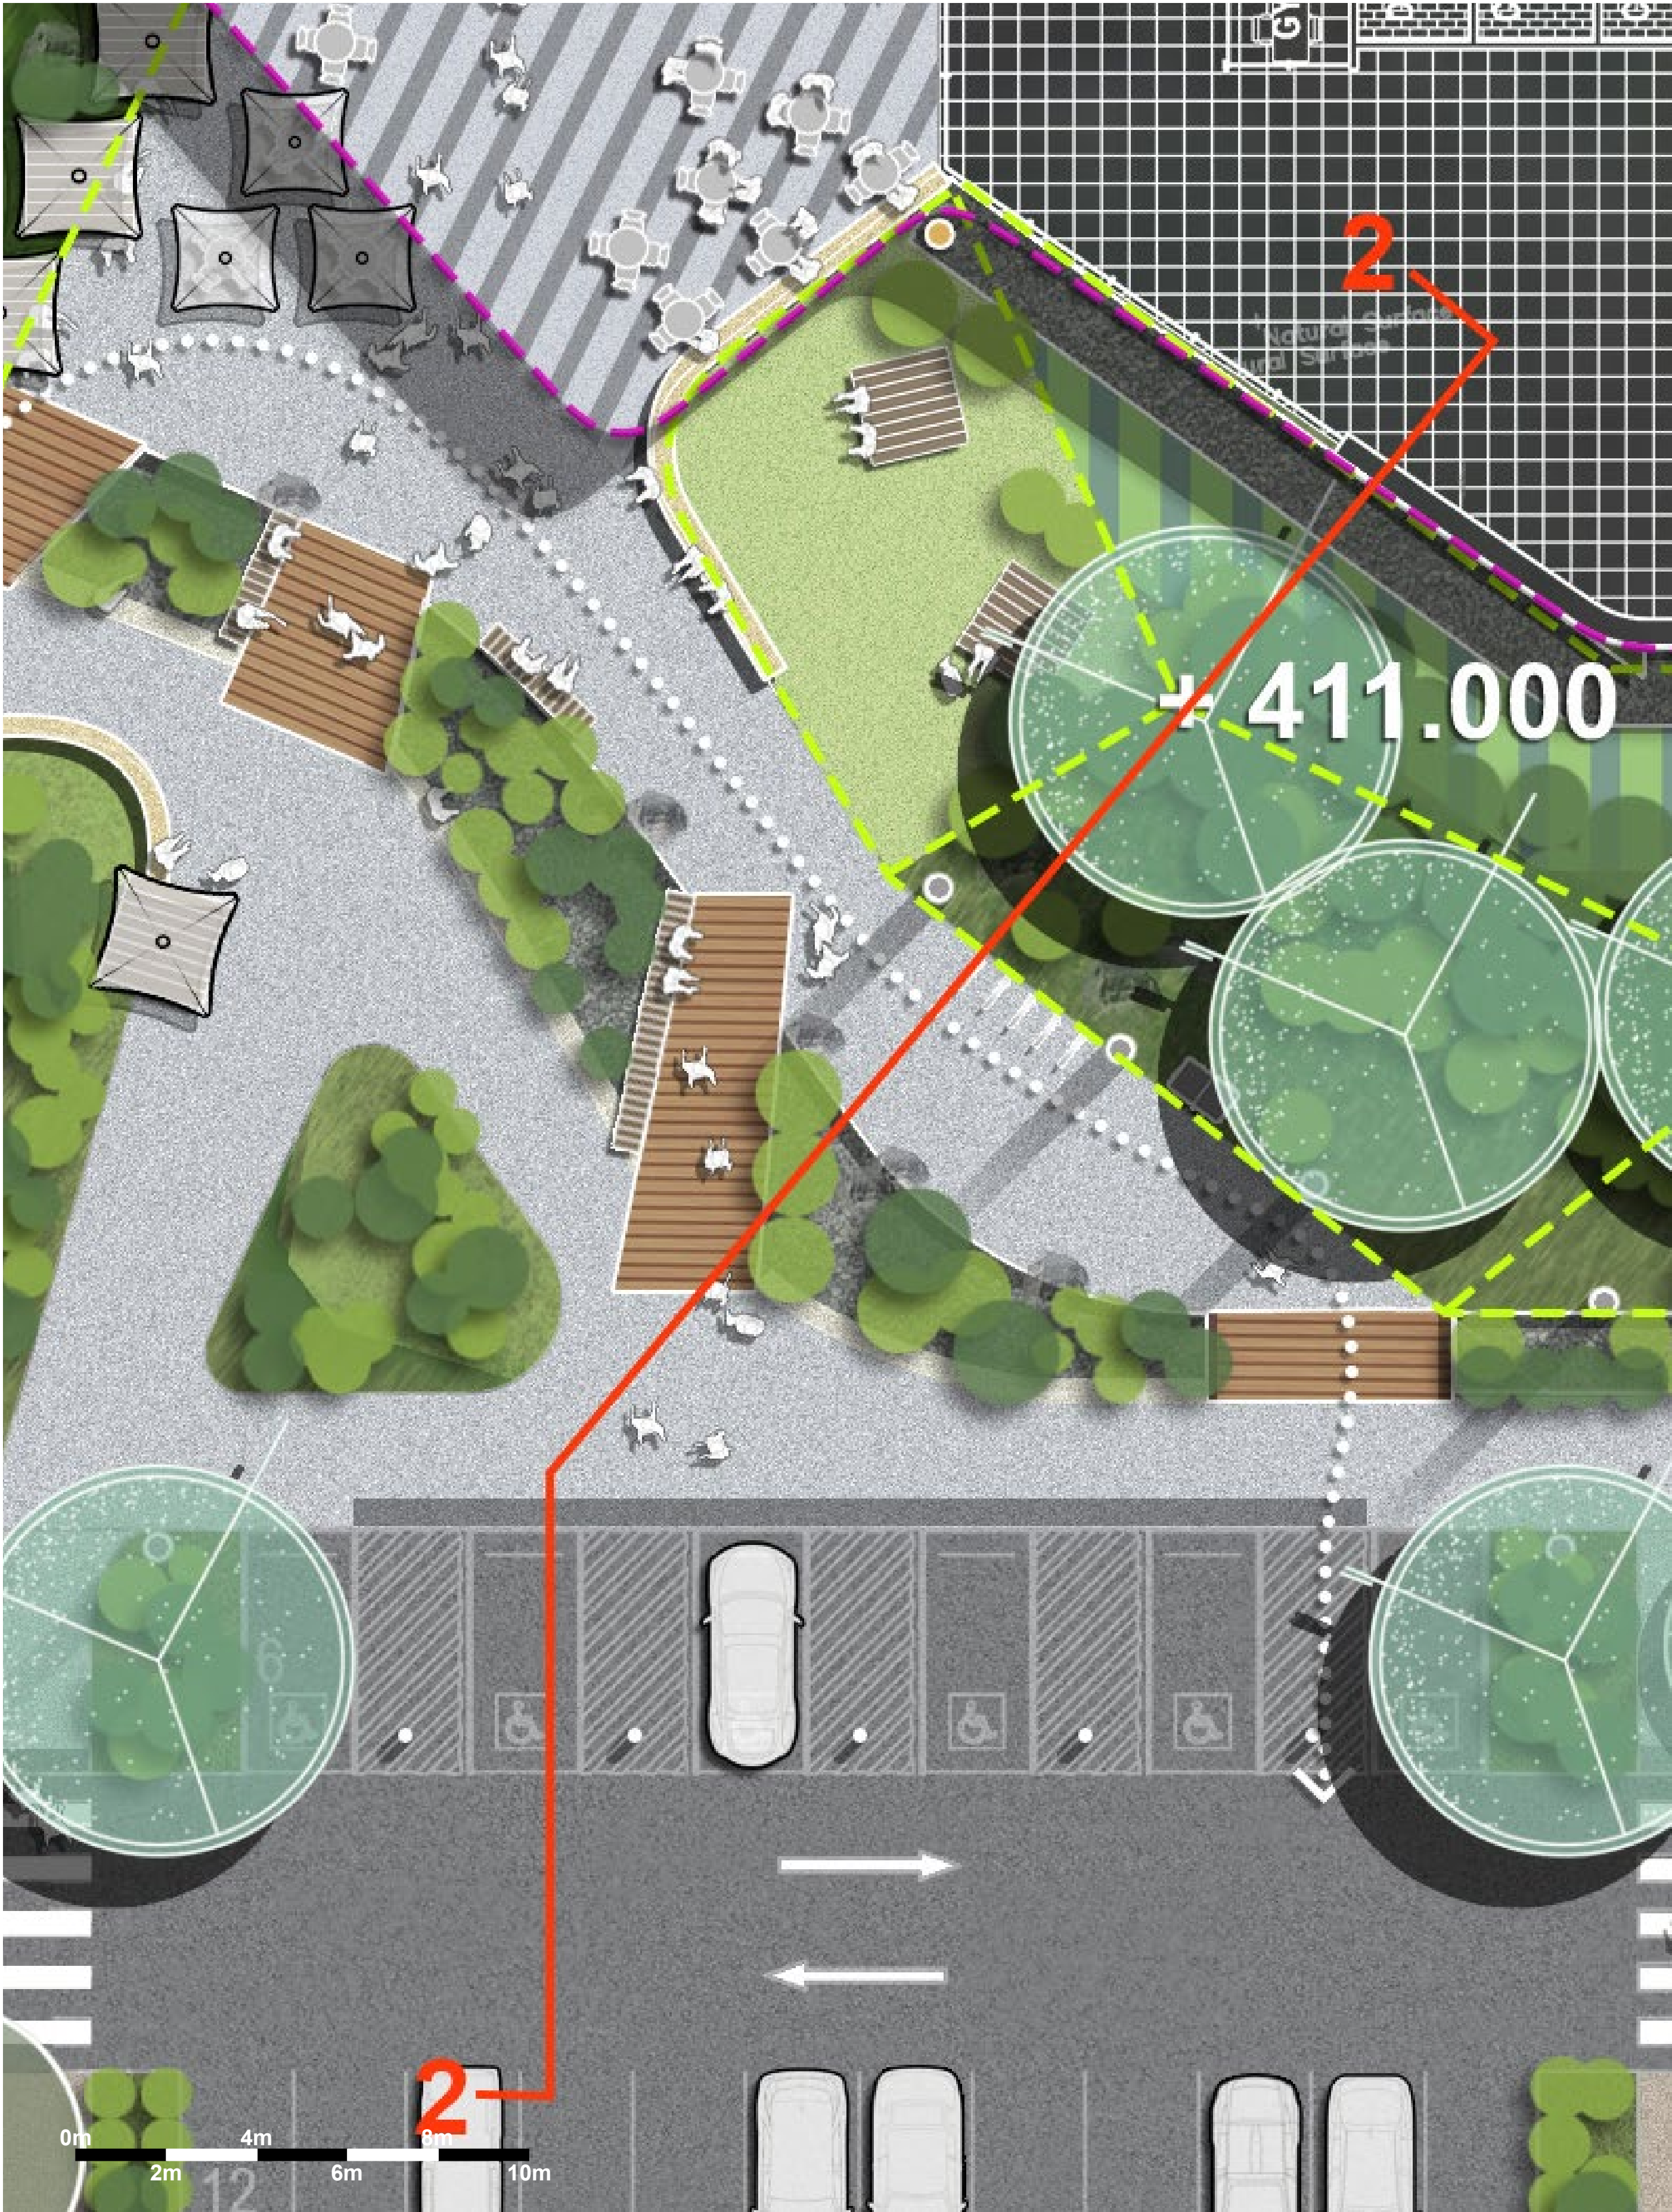


Drawing Issue Number	Date	Details	By	Checked	Approved

Tamworth RAC
-31.132S, 150.916E
URBAN SPARK STUDIO

Copyright by Urban Spark Studio. This drawing or parts thereof may not be reproduced for any purpose or used for another project without the consent of Urban Spark Studio other than reproduction for the purposes of actual ordering, supply, installation or construction. This drawing must be read in conjunction with all relevant contracts, schedules, specifications, drawings and any other issued written instructions. Do not scale or take off from the drawings. Written figured dimensions take preference. All dimensions must be verified on site in coordination with all other constraints and setting out before proceeding with any works. All discrepancies must be referred to the superintendent for written instruction prior to ordering, supply, installing or setting out. Urban spark must be notified in writing of all discrepancies and changes to that documented here.

These are Design Development Drawings for client information purposes only and are not for construction, and do not form a contract of or agreement of any kind including supply, ordering and installation.

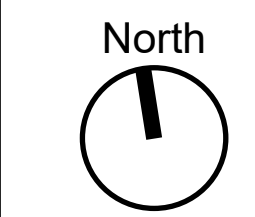

Size: A1

Scale (A1) as shown

Scale (A3) as shown



Email: craig@urbansparkstudio.com & elise@urbansparkstudio.com
Website: www.urbansparkstudio.com



CO.OP
CO-OP STUDIO

Client
TAMWORTH REGIONAL COUNCIL

Designed
Craig Beconsall

Drawn
Huayang Sun

Approved
Craig Beconsall

Checked
Craig Beconsall

Sheet Title
Conceptual Section


Date
07/06/2024

Sheet
06 of 07

Drawing No.
LA_USR_TRC_RAC_CS_06

Rev.

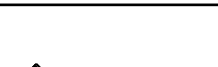

Drawing Issue Number	Date	Details	By	Checked	Approved	Tamworth RAC -31.132S, 150.916E URBAN SPARK STUDIO Copyright by Urban Spark Studio. This drawing or parts thereof may not be reproduced for any purpose or used for another project without the consent of Urban Spark Studio other than reproduction for the purposes of actual ordering, supply, installation or construction. This drawing must be read in conjunction with all relevant contracts, schedules, specifications, drawings and any other issued written instructions. Do not scale or to take off from the drawings. Written figured dimensions take preference. All dimensions must be verified on site in coordination with all other constraints and setting out before proceeding with any works. All discrepancies must be referred to the superintendent for written instruction prior to ordering, supply, installing or setting out. Urban spark must be notified in writing of all discrepancies and changes to that documented here. These are Design Development Drawings for client information purposes only and are not for construction, and do not form a contract of or agreement of any kind including supply, ordering and installation.	North 	Size: A1 Scale (A1) as shown Scale (A3) as shown	 Email: craig@urbansparkstudio.com urbansparkstudio.com Website: www.urbansparkstudio.com	Client  TAMWORTH REGIONAL COUNCIL CO.OP CO-OP STUDIO	Designed	Drawn	Sheet Title		
											Craig Beconsall	Huayang Sun	Conceptual Section		
								Approved	Checked	Date					
								Craig Beconsall	Craig Beconsall	07/06/2024					
										Sheet	Drawing No.		Rev.		
										07 of 07	LA_USS_TRC_RAC_CS_07				

