


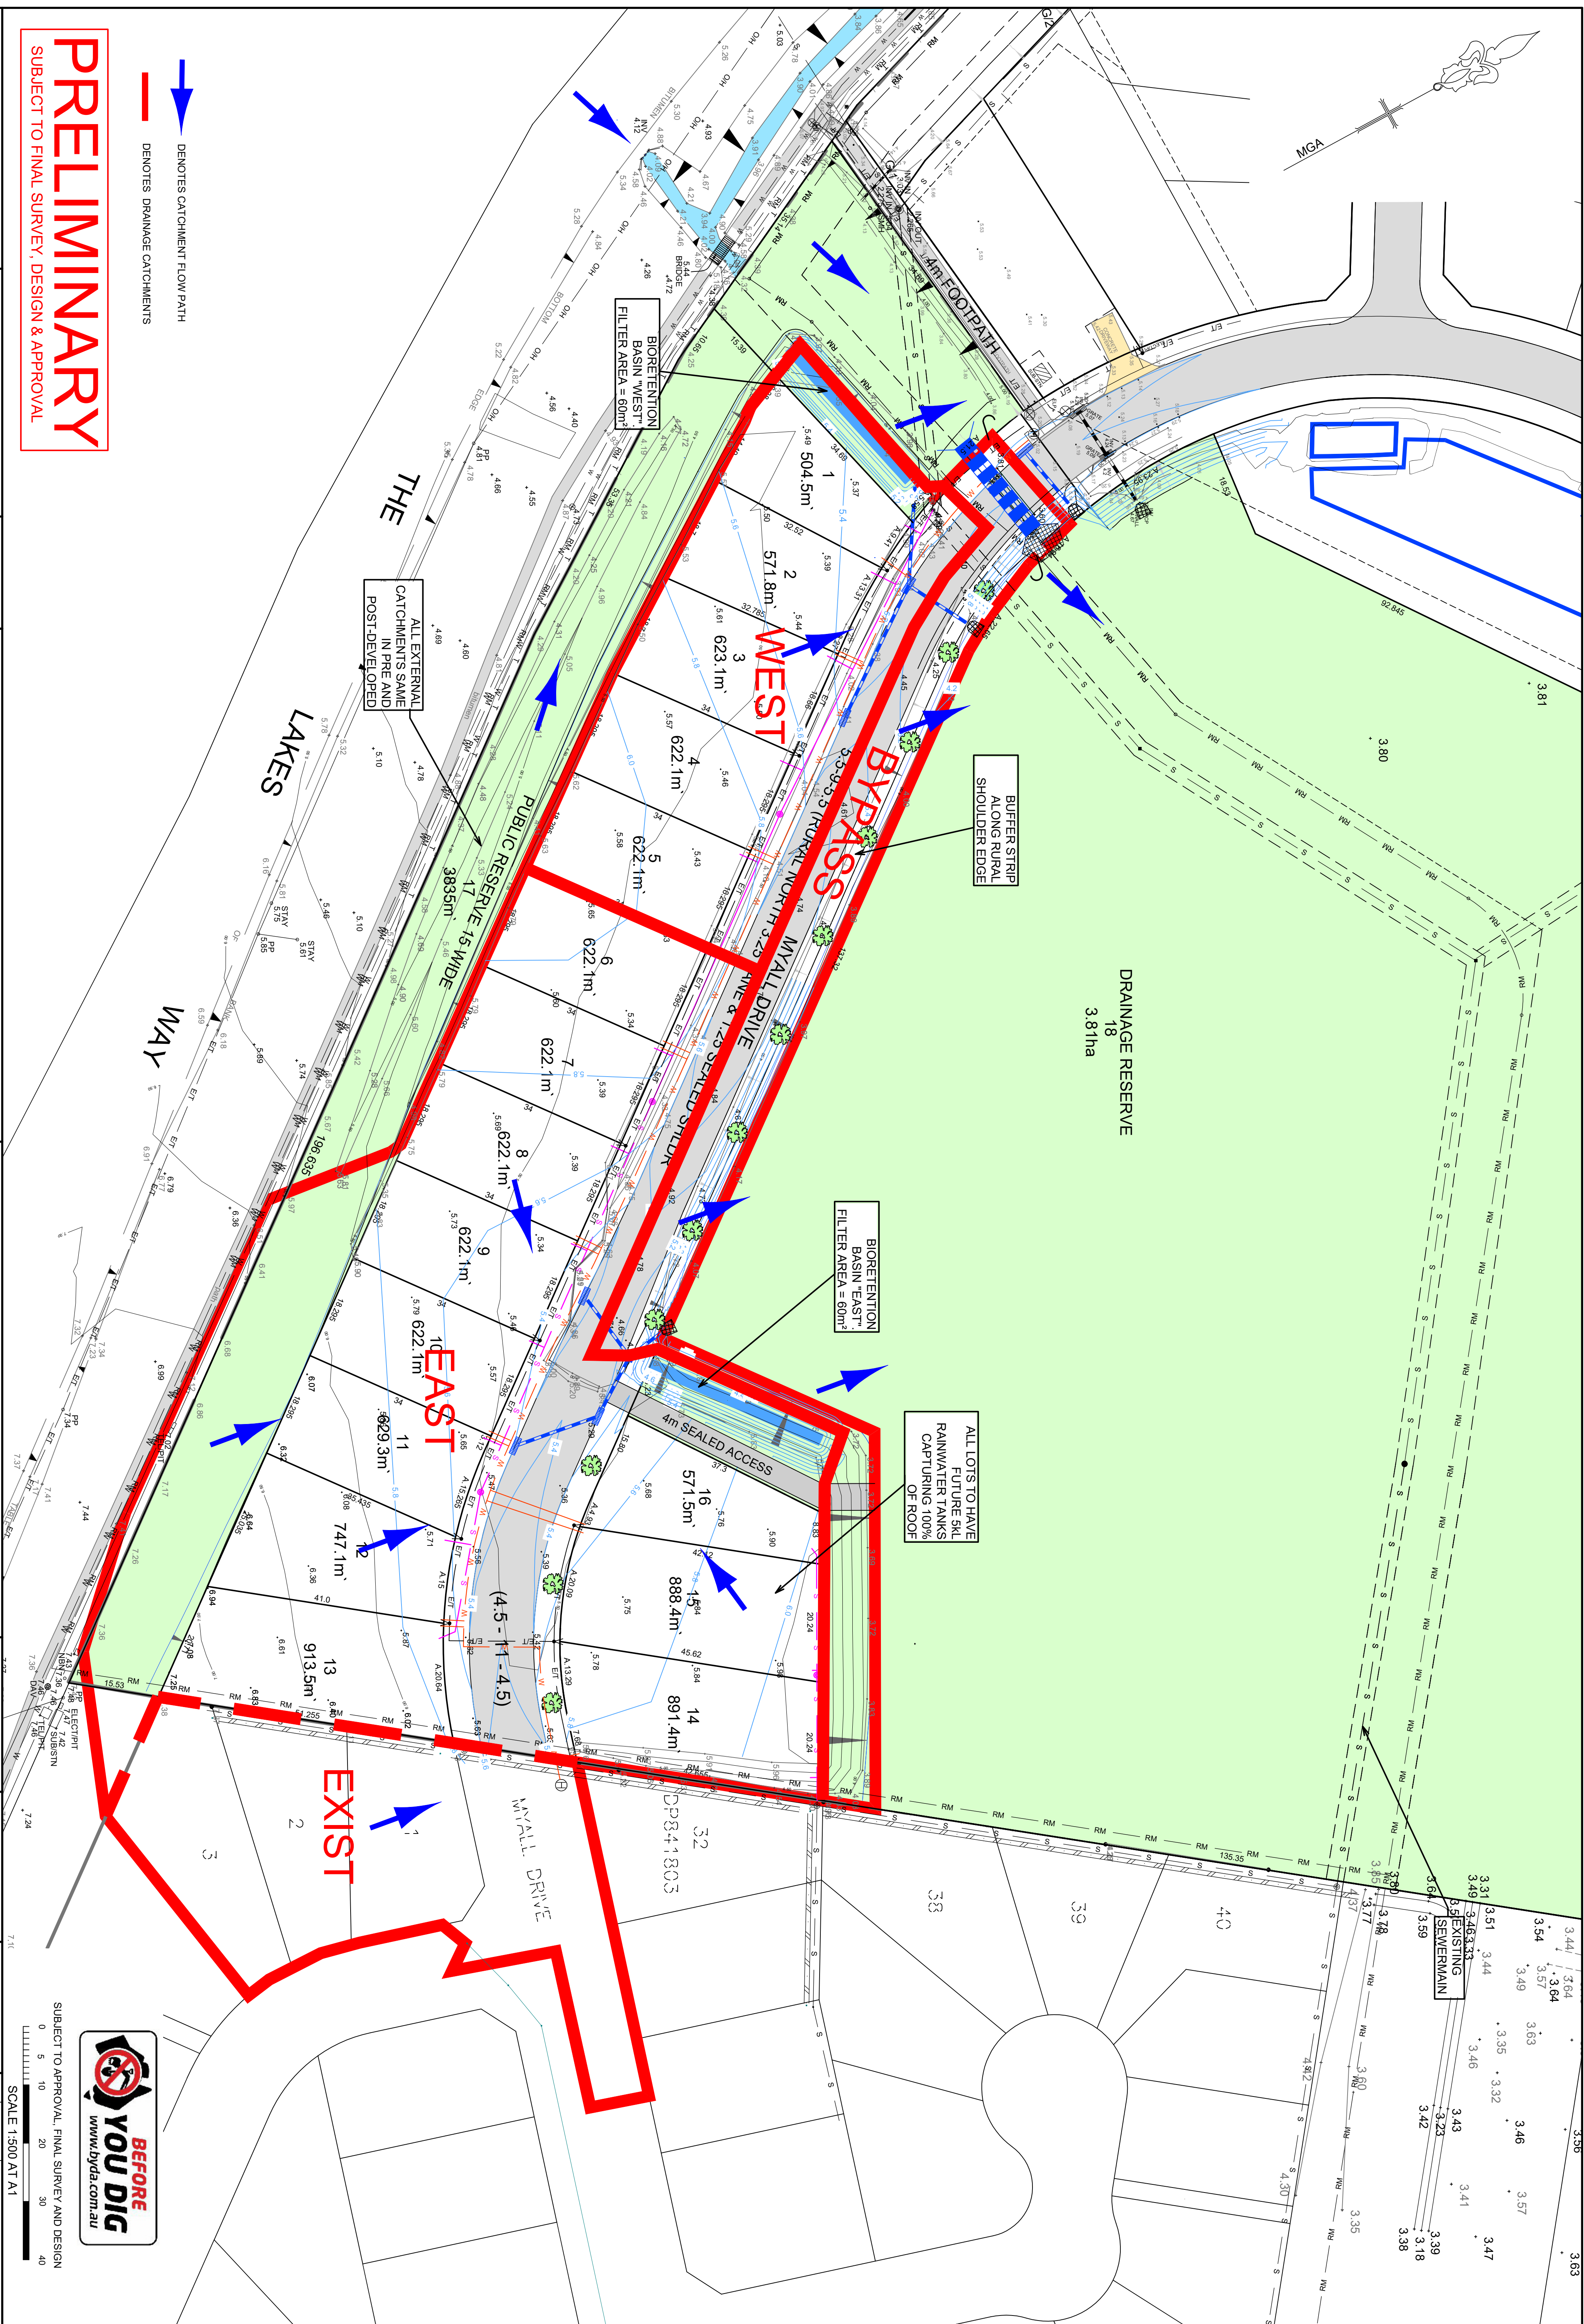

PRELIMINARY
SUBJECT TO FINAL SURVEY, DESIGN & APPROVAL

SUBJECT TO FINAL SURVEY, DESIGN & APPROVAL

 DENOTES CATCHMENT FLOW PATH
 DENOTES DRAINAGE CATCHMENTS

NOTE: The contractor shall check and verify all works on all building works by Project Manager of LSW Surveyors prior to commencing work. Do not create variations from the plan. All variations to be confirmed by signature from the plan. All LSW Surveyors A.B.N. 17 619 835 599 and rights reserved. This work covered by all copyright and cannot be reproduced or copied in any form by any means (graphic, electronic, mechanical, photocopying, recording, etc.) without the prior written permission of LSW Surveyors. Any license express or implied to use this document for any purposes will only be restricted to the limits of the written agreement between LSW Surveyors and the client. This document is the property of LSW Surveyors and shall remain the property of LSW Surveyors. It is to be used for the purpose stated and shall be limited by a signature approved under Professional Standards Legislation		PROJECT		SCALES		COUNCIL / MID-COAST		ISSUE	
HORIZONTAL		VERTICAL		HORIZONTAL: 1:500		DA. NUMBER:		DATE	
LOCAL		A/D		VERTICAL: N/A		SHEET 1 OF 1		5/04/2024	
MARKS ADOPTED: SSM		BENCHMARK: SSM						5/04/2024	
EAST: NORTH		R.L.:		SHEET SIZE: A1		DATE: 5/04/2024		FILE No.: 33295 (COM. JOB 5352, DP. AU)	
PLOT FILED/DWG No.: F:\0504295325 STAGE 4 WSD STRATEGY DWG		DRAWN/CHECKED: P.L.		FIELD SHEETS Date of survey:					
POST-DEVELOPED CATCHMENTS / WSD STRATEGY PLAN		PROPOSED SUBDIVISION (STAGE 5) OF LOT 75 DP1300031 THE LAKES WAY, FORSTER		LSW SURVEYORS & ENGINEERS		LSW SURVEYORS		1st FLOOR, 3 WARE ST. FORSTER NSW 2428	
								PO BOX 510 FORSTER NSW 2428	
								EMAIL: central@lswsurveyors.com.au	
								PH: (02) 6554 7988	
								WEBSITE: www.lswsurveyors.com.au	