


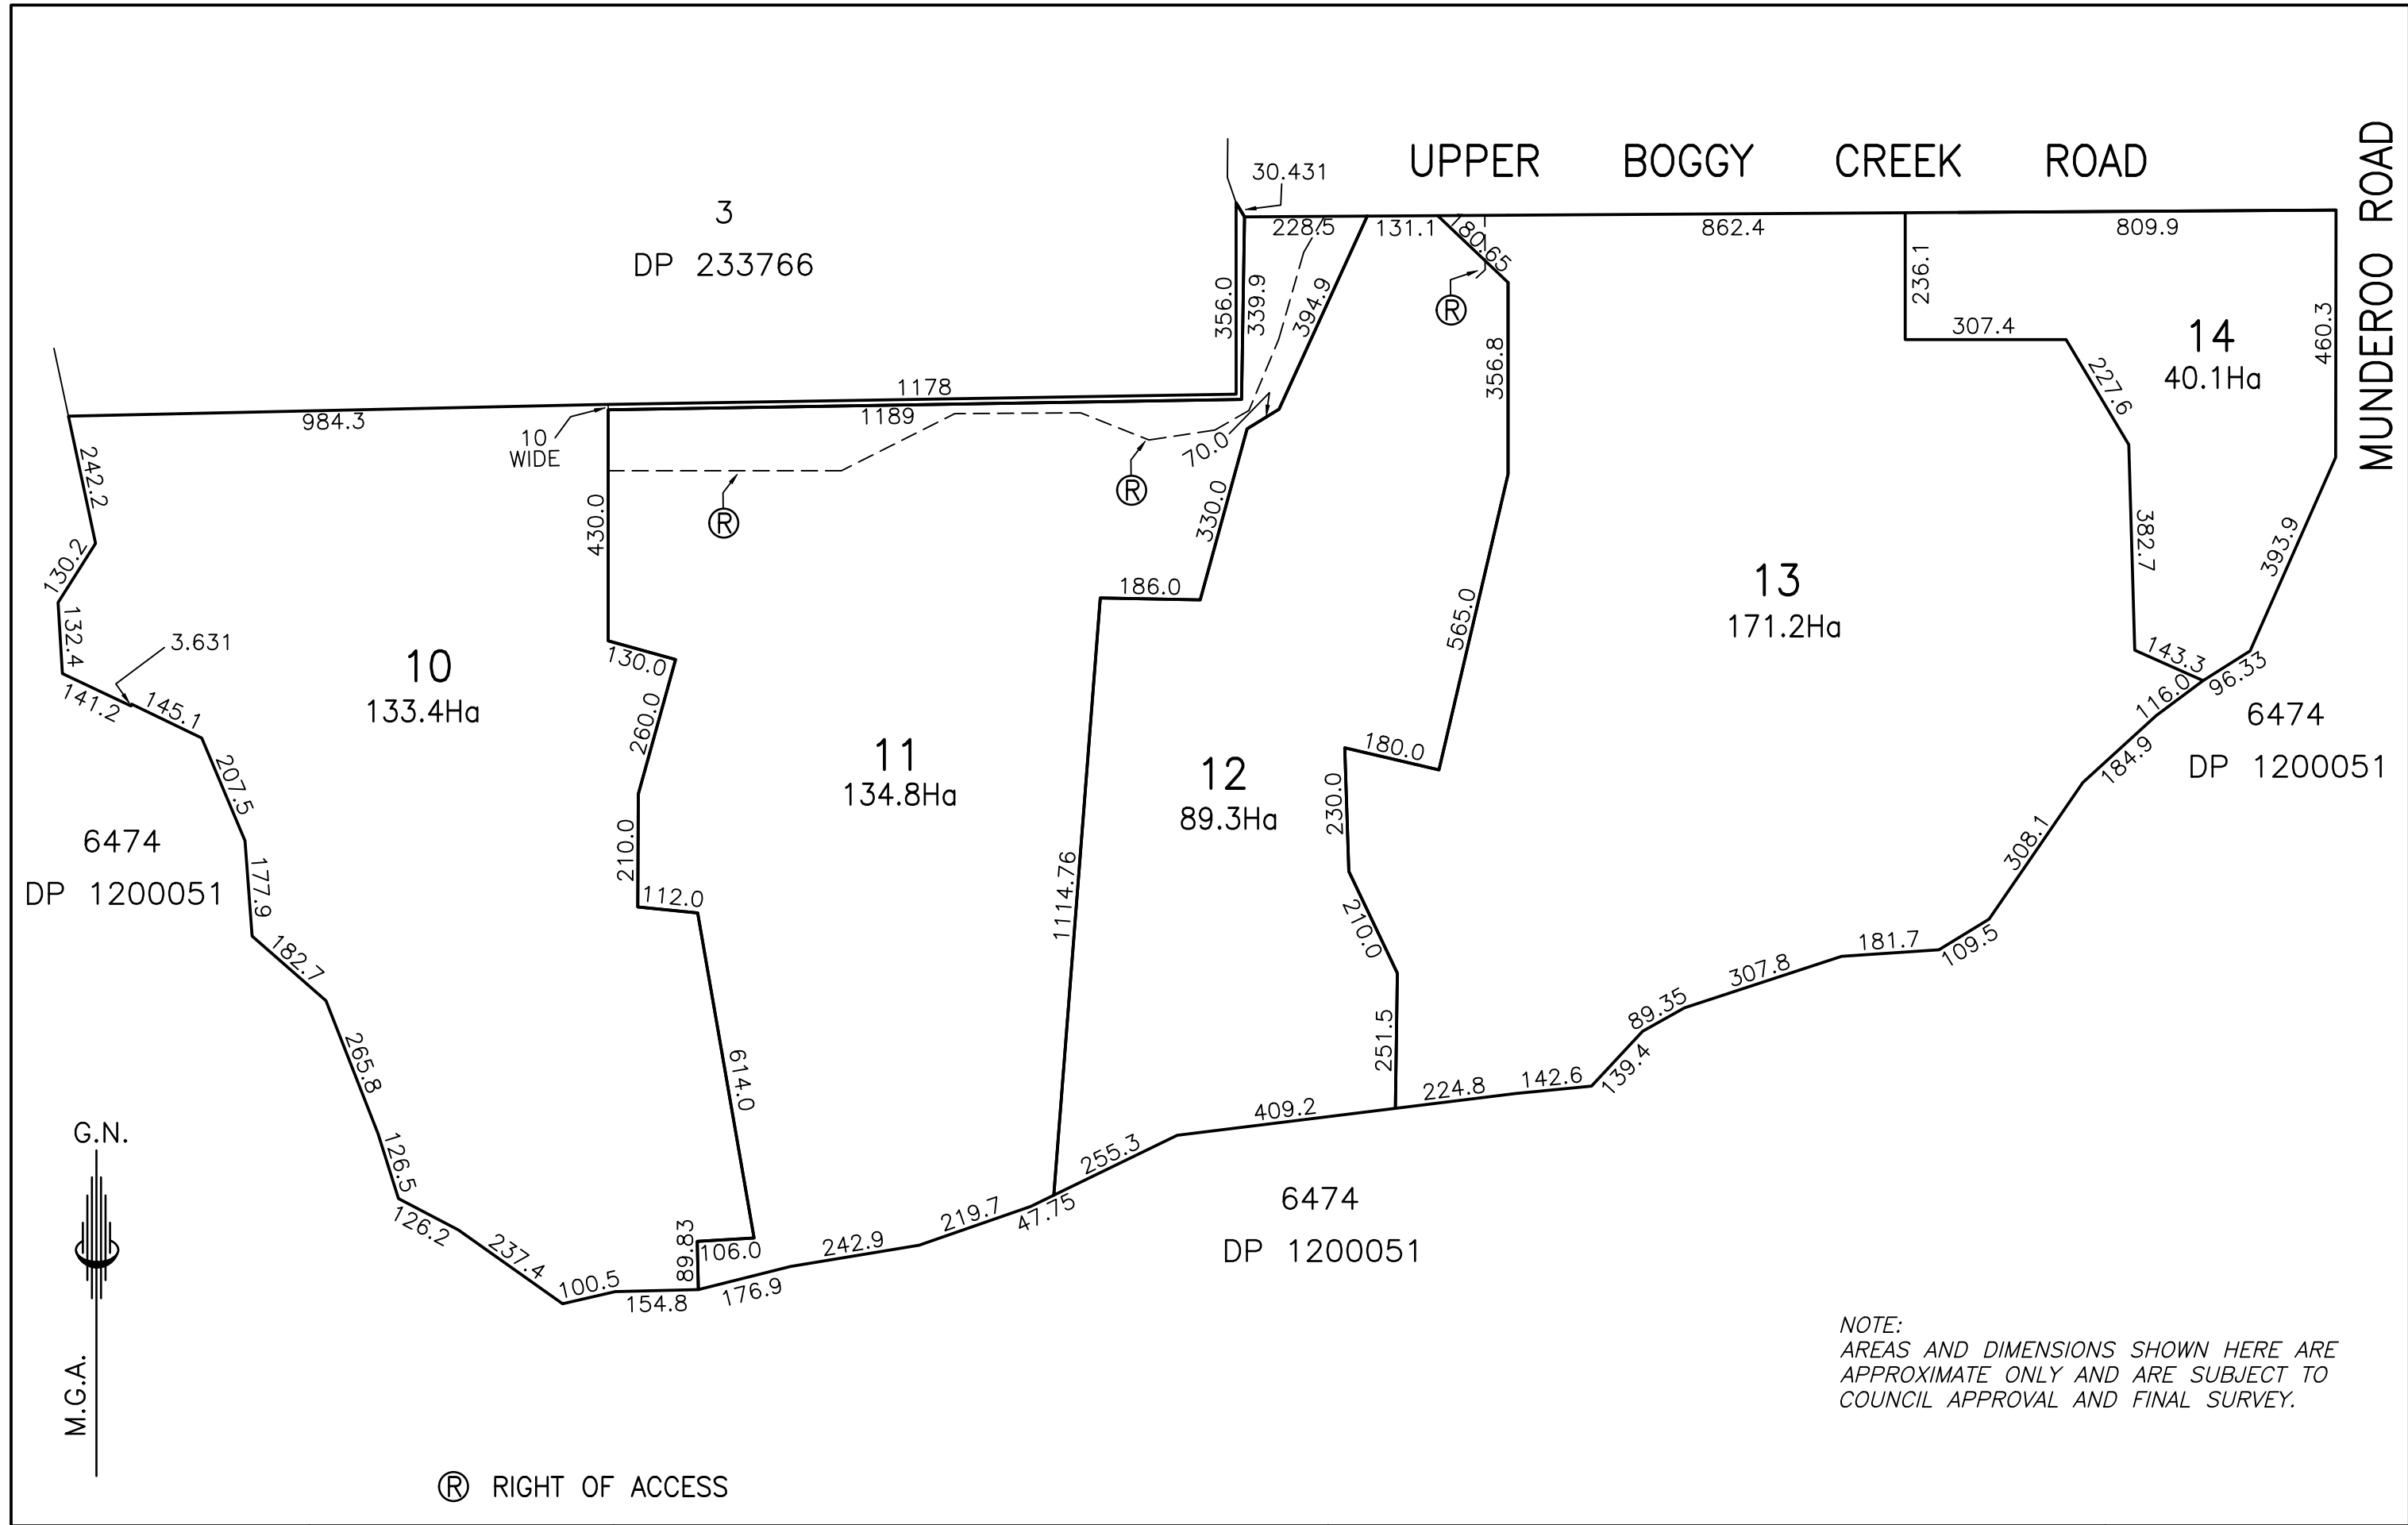

L.G.A.: SNOWY VALLEYS	Scale: 1: 11000 (A3) 1: 1000 (DWG)	SKETCH PLAN SHOWING PROPOSED SUBDIVISION OF LOT 74 DP 755864 & LOT 1 DP 1211572 240 UPPER BOGGY CREEK ROAD, GLENROY	WS WAGGA SURVEYORS PTY LTD CONSULTANTS IN SURVEYING, PLANNING AND DEVELOPMENT ACN 655 432 205 33 Blake Street, Wagga Wagga, N.S.W. 2650 Phone: 02 6931 7099 P.O. Box 5497 Wagga Wagga, N.S.W. 2650 Email: admin@waggasurveyors.com.au	Date: 05-04-2024
Locality: GLENROY	Datum: Origin:			Reference: 23513