


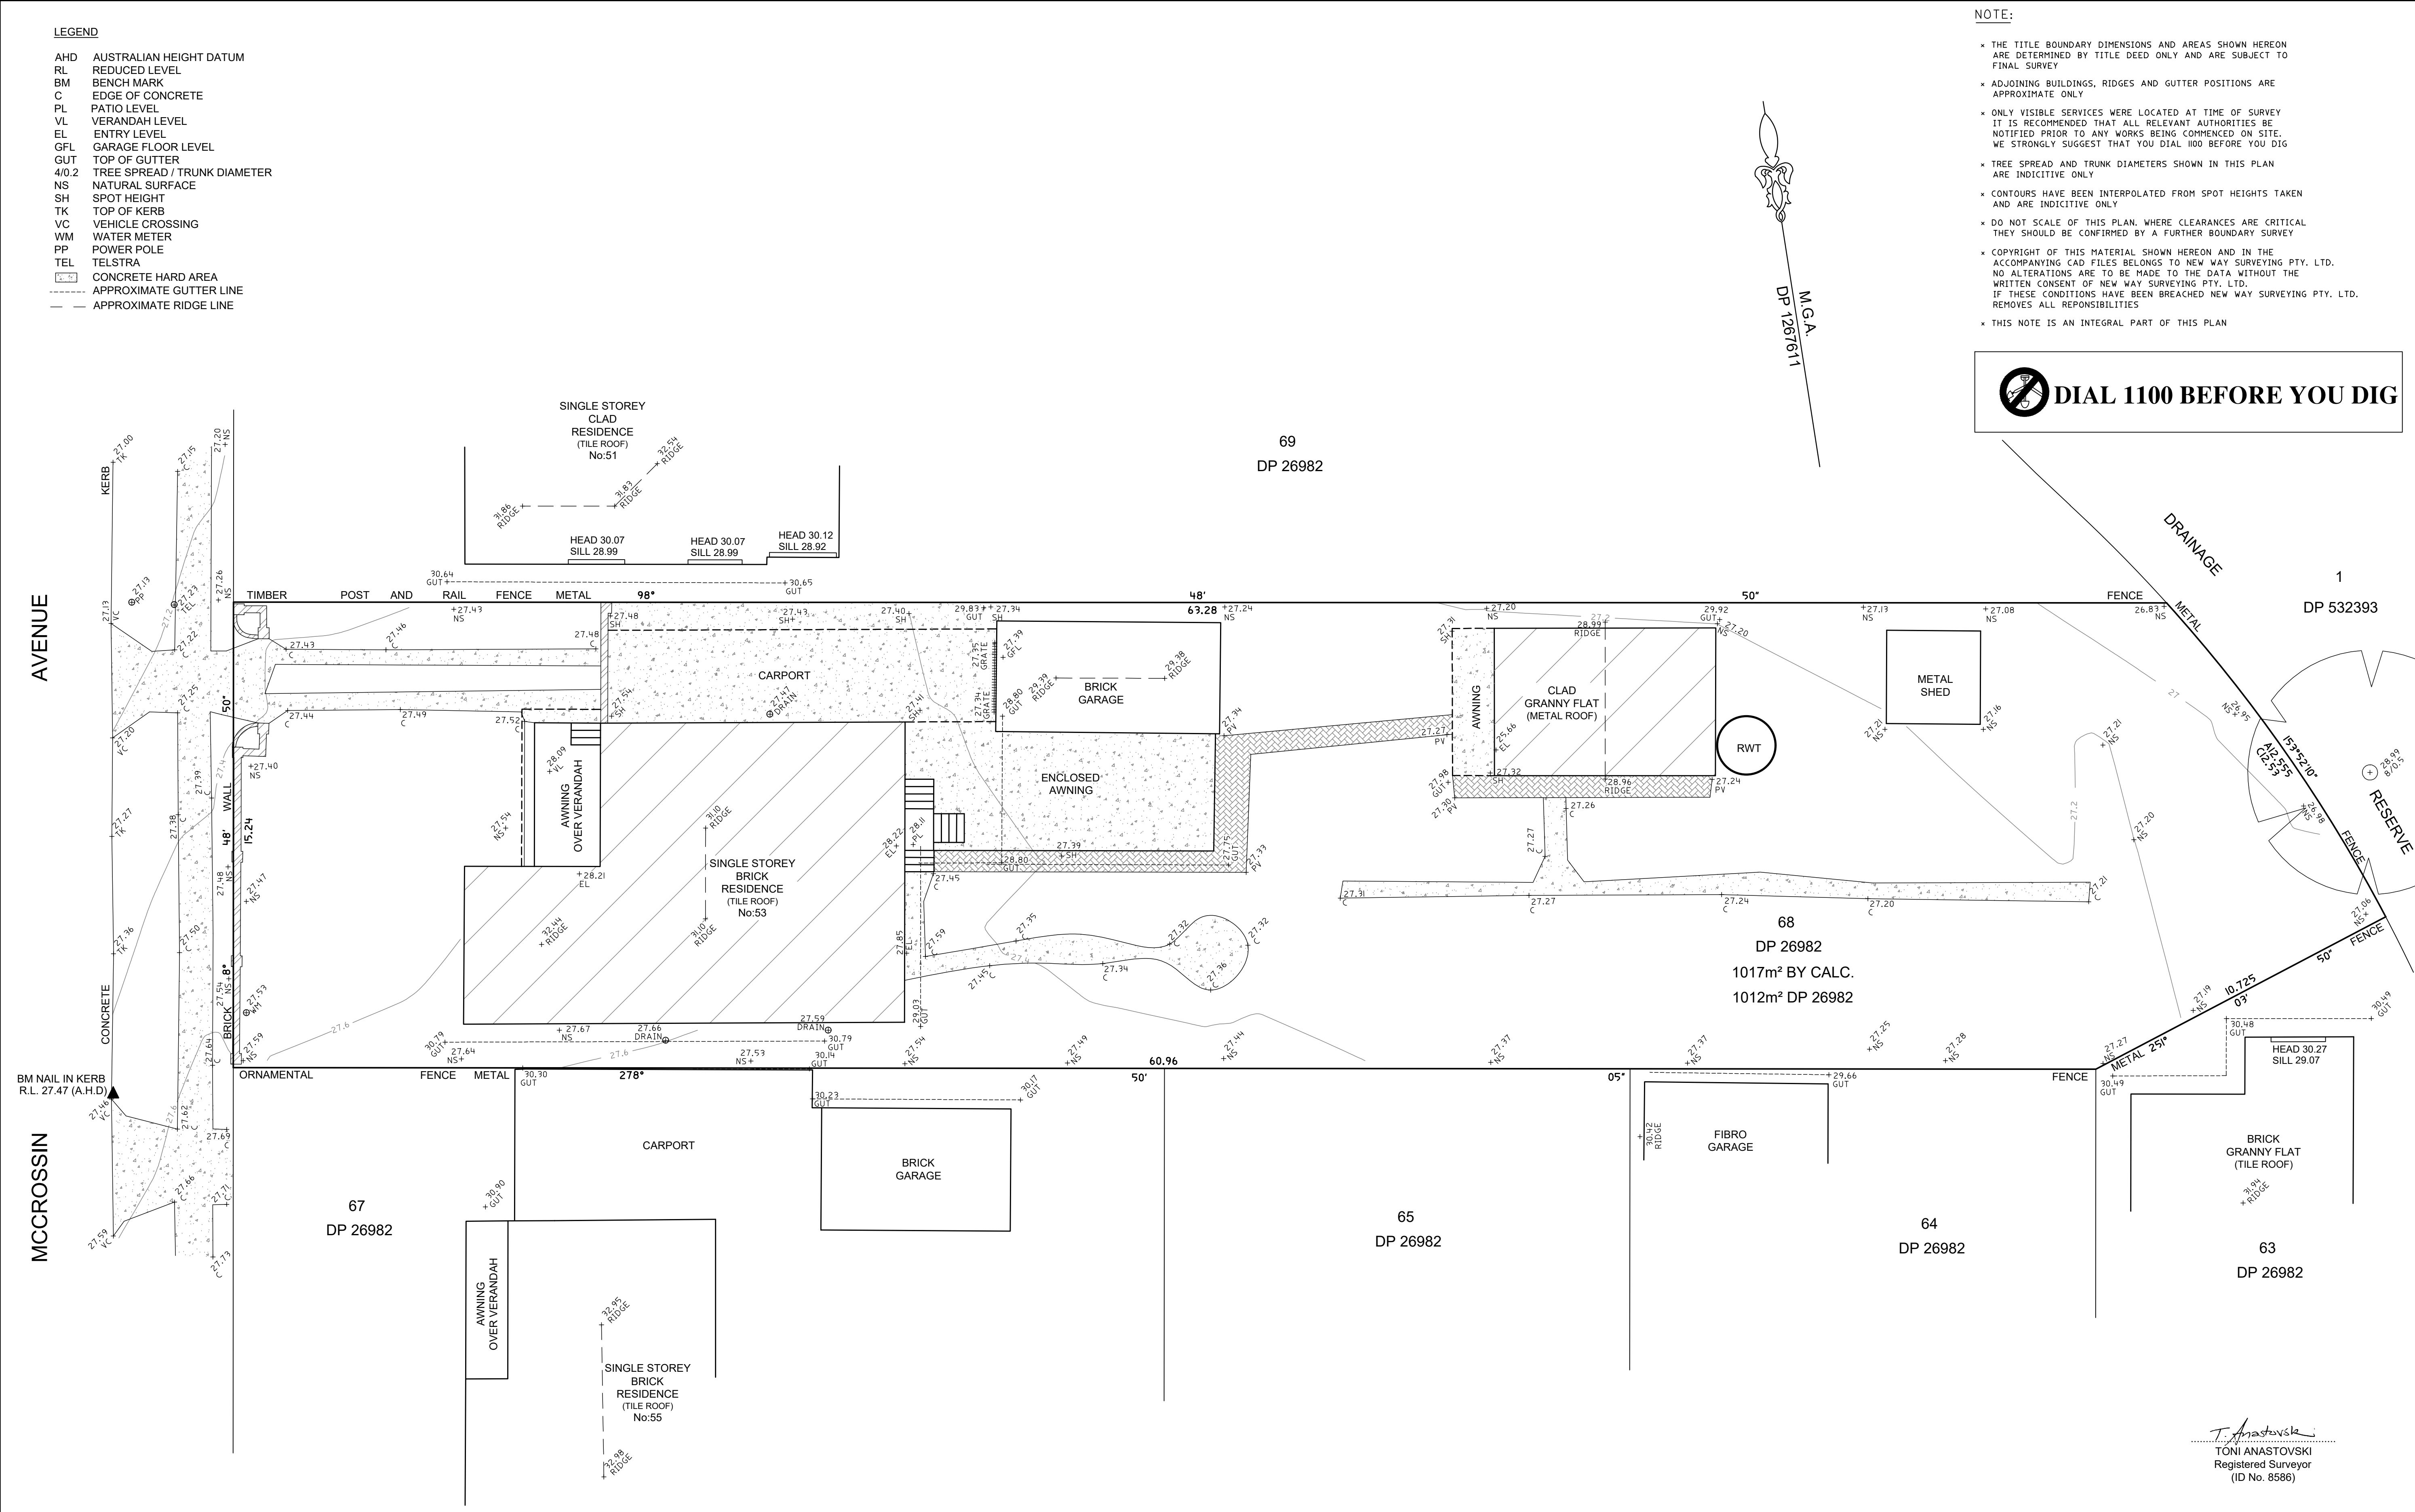

NEW WAY SURVEYING LAND, ENGINEERING & CONSTRUCTION SURVEYORS UNIT 1, 147 KEMBLA STREET, WOLLONGONG, NSW, 2500 MOB:0430 051242 FAX:(02) 42 448393 EMAIL:admin@newwaysurveying.com.au INTERNET: www.newwaysurveying.com.au	SCALE BAR		SCALE	I:100 (ON AI)	DRAWN	AP	CLIENT GREEN HOMES AUSTRALIA	
	DATUM A.H.D.		SUBURB	BIRROING	SURVEYED	AP	DESCRIPTION DETAIL AND CONTOUR PLAN OVER LOT 68 IN DP 26982 LOCATED AT No:53 MCCROSSIN AVENUE, BIRROING	
	ORIGIN OF LEVELS AND SOURCE PM 3722 SCIMS (08/05/2024)		L.G.A.	CANTERBURY-BANKSTOWN	CHECKED	DR		
	CONTOUR INTERVAL 0.2m		SHEET NO. 1 OF 1 SHEETS		DATE:	11/05/2024	ISSUE NO: B	SURVEYORS REFERENCE 24195

NEW WAY SURVEYING

NWS