


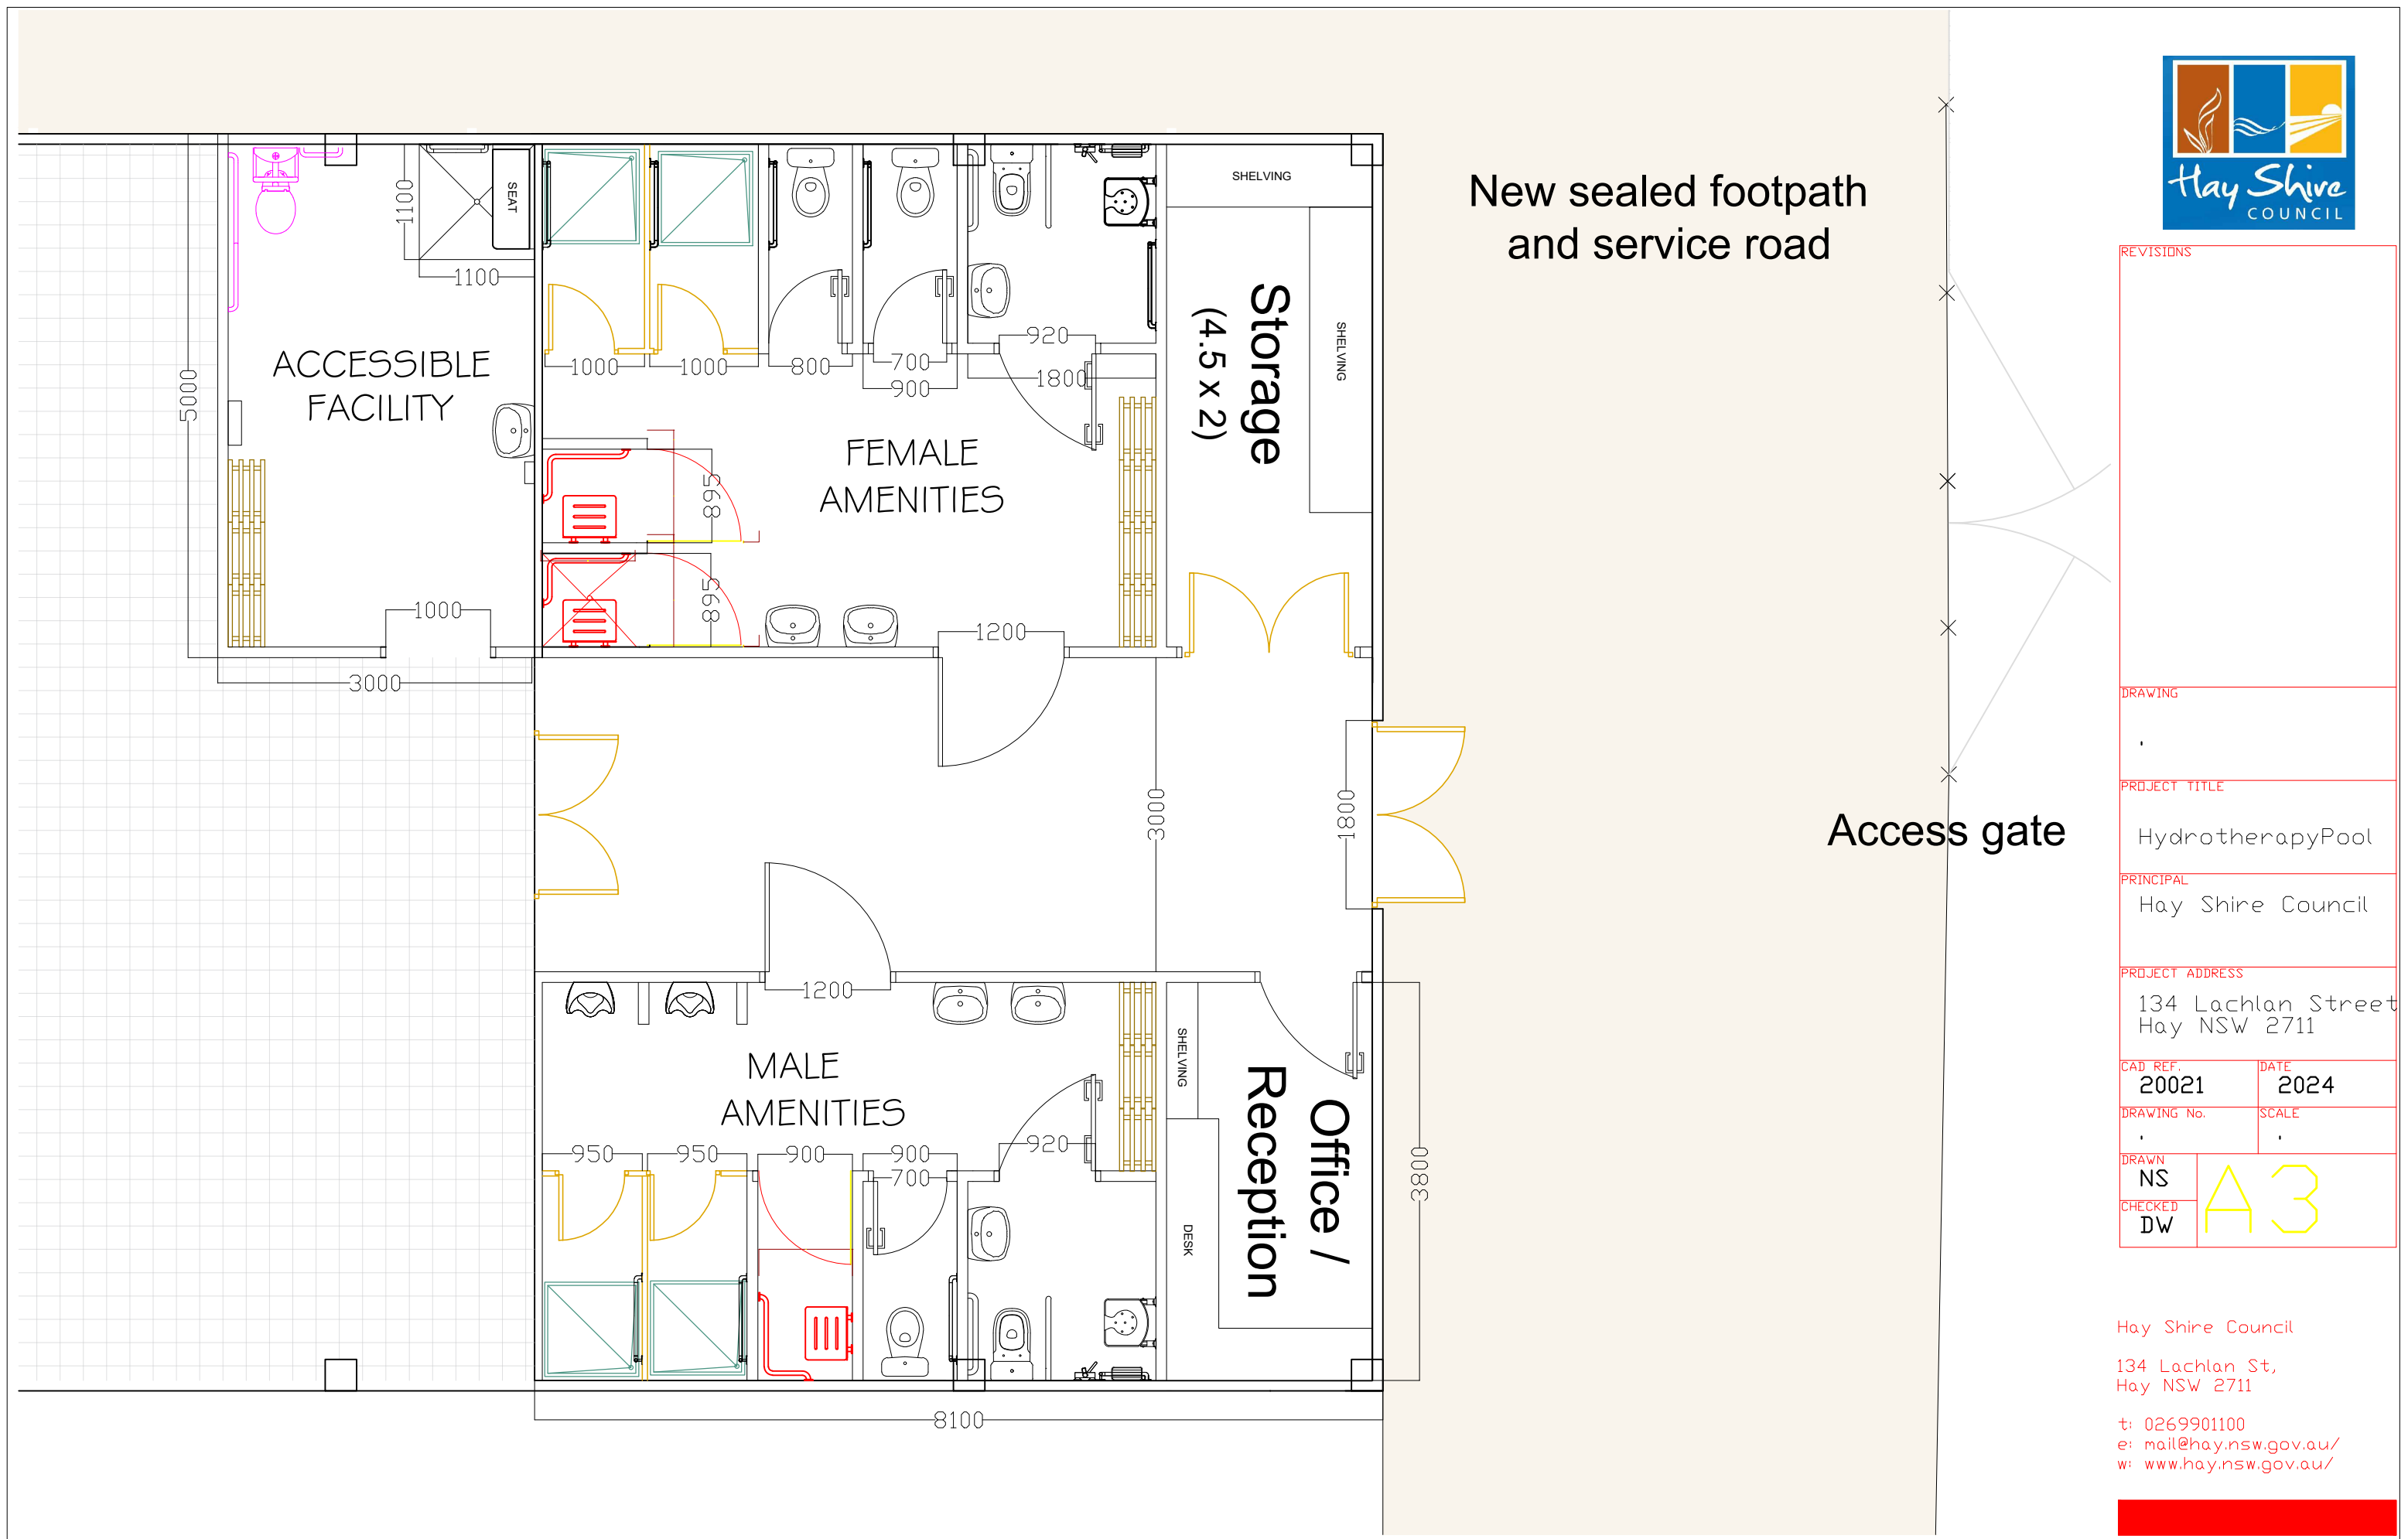

REVISIONS

DRAWING

PROJECT TITLE

PRINCIPAL

PROJECT ADDRESS

CAD REF.
20021

DATE
2024

DRAWING No.

SCALE

DRAWN
NS
CHECKED
DW

A3

Hay Shire Council

134 Lachlan St,
Hay NSW 2711

t: 0269901100
e: mail@hay.nsw.gov.au/
w: www.hay.nsw.gov.au/