


WANGEE ROAD


BM NAIL
RL 48.79
(AHD)

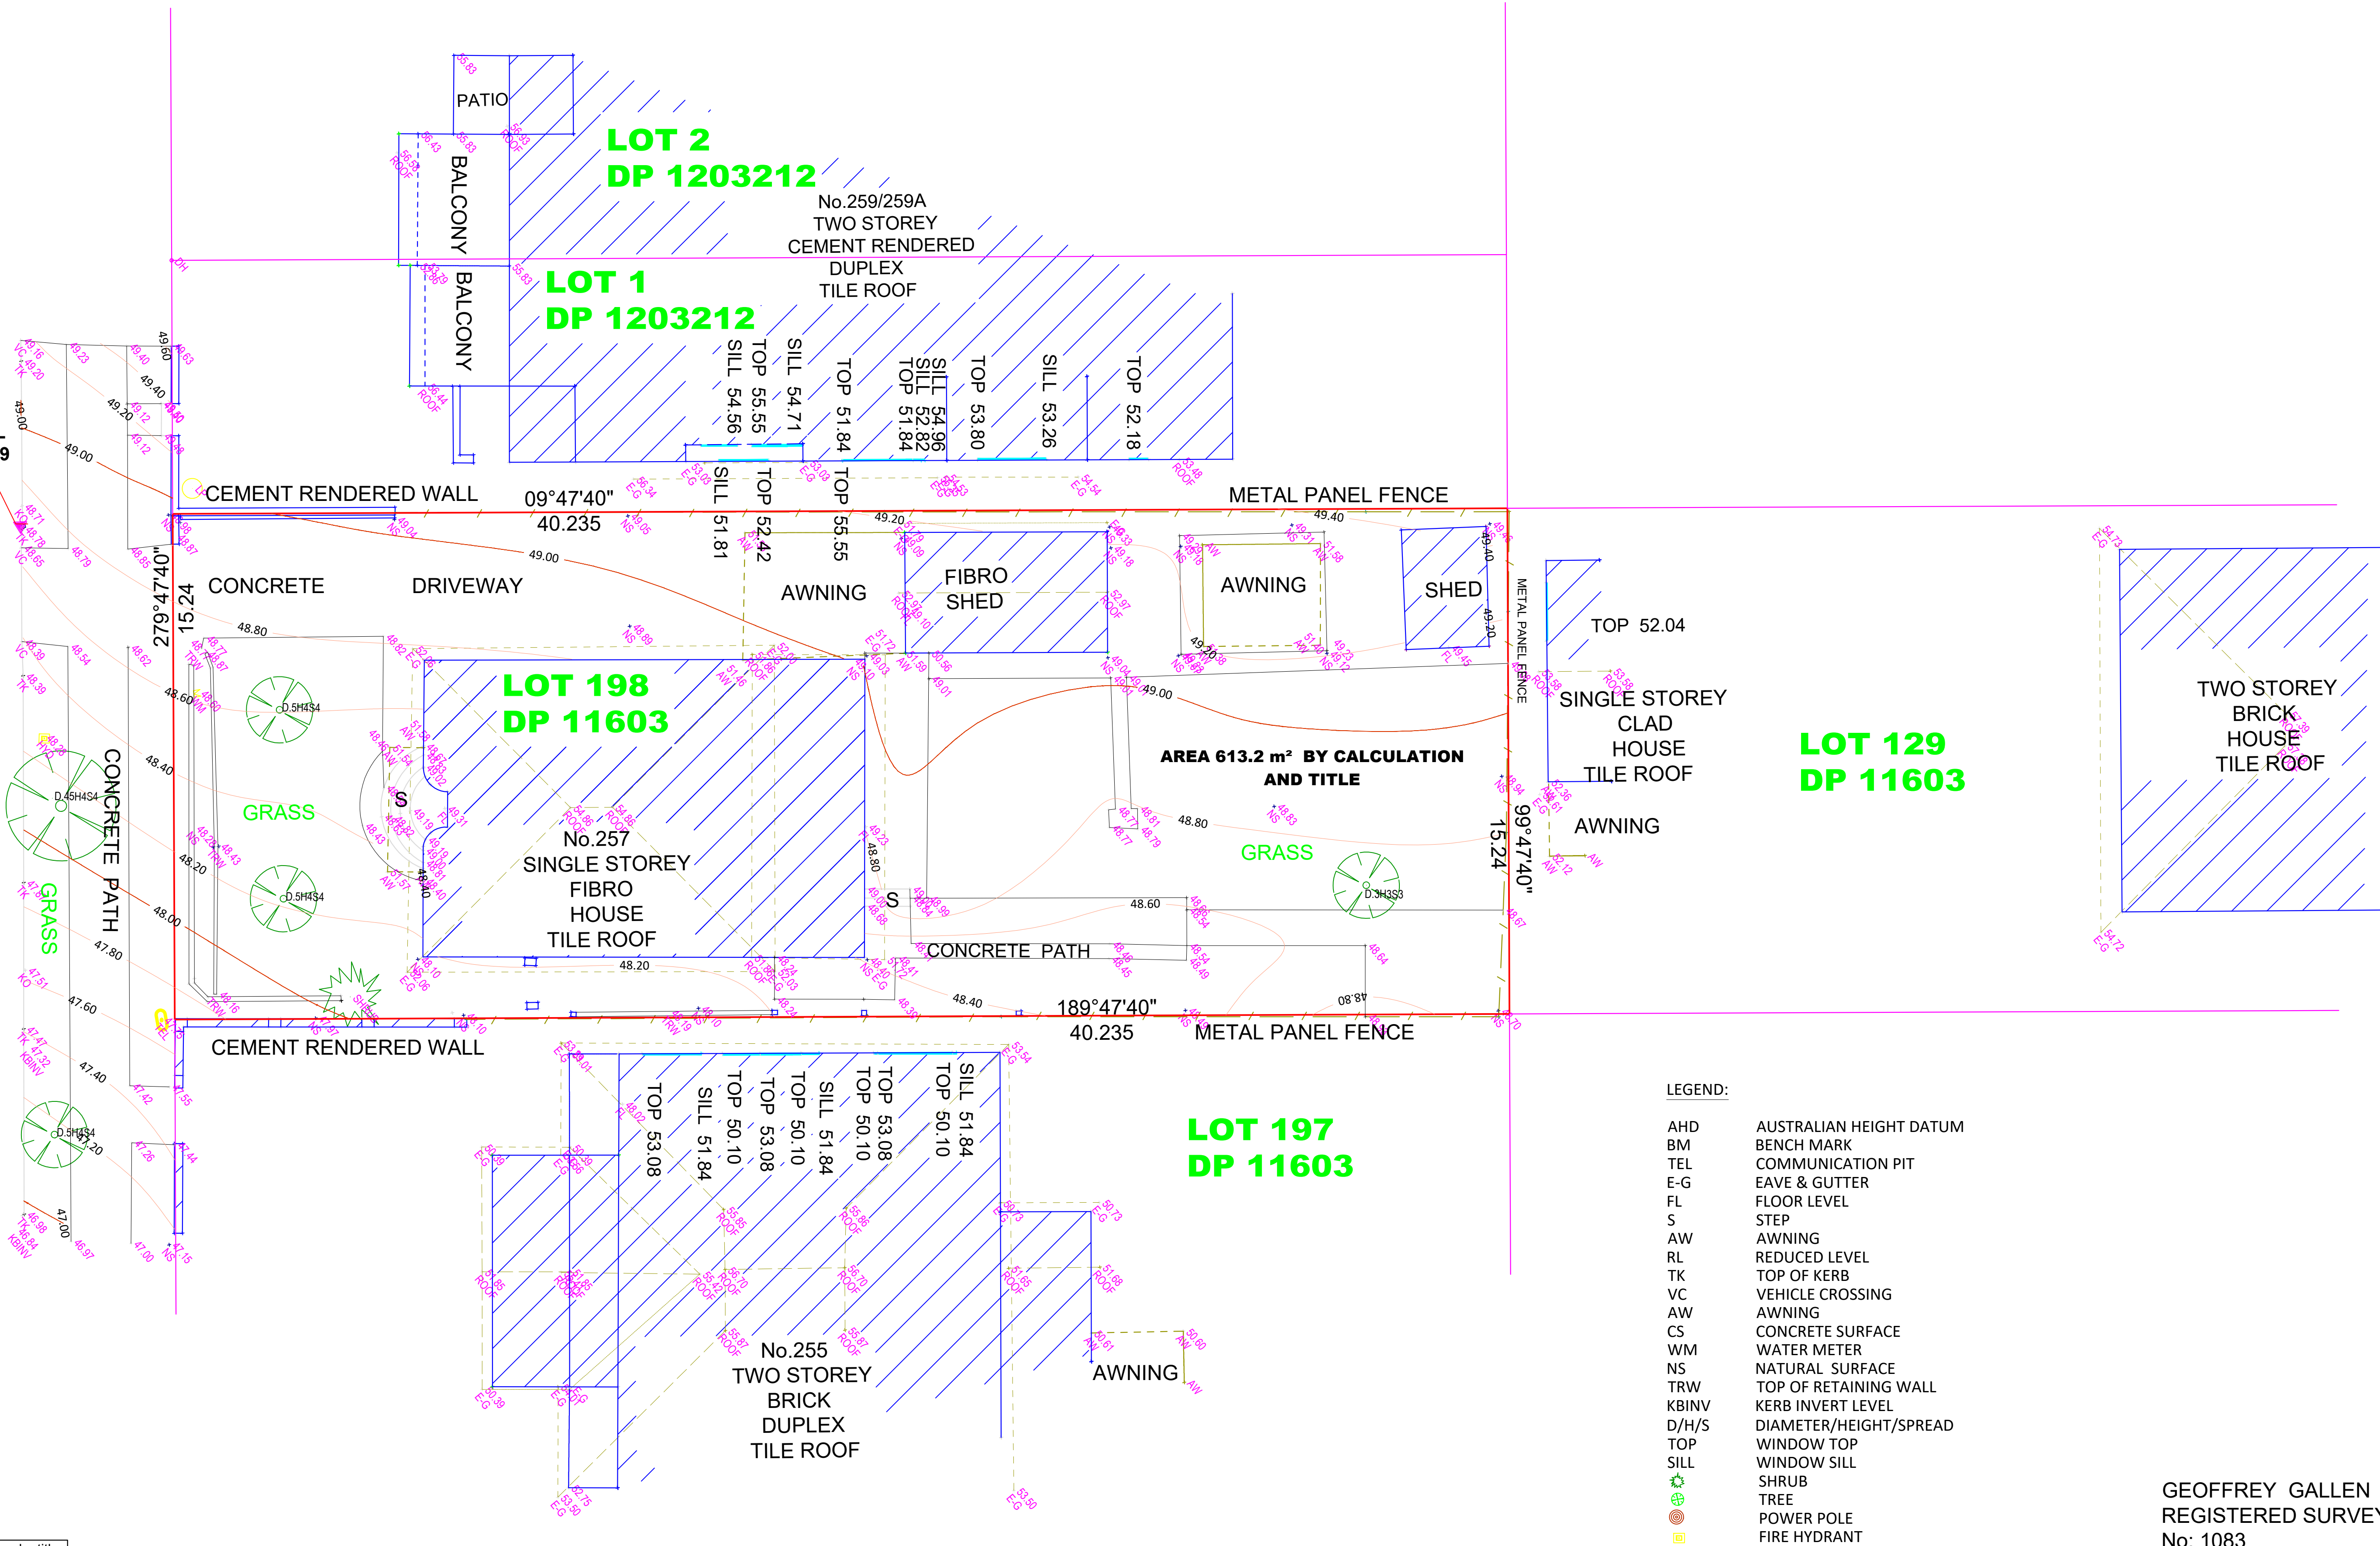

LEGEND:

- | | |
|--------------|-------------------------|
| AHD | AUSTRALIAN HEIGHT DATUM |
| BM | BENCH MARK |
| TEL | COMMUNICATION PIT |
| E-G | EAVE & GUTTER |
| FL | FLOOR LEVEL |
| S | STEP |
| AW | AWNING |
| RL | REDUCED LEVEL |
| TK | TOP OF KERB |
| VC | VEHICLE CROSSING |
| AW | AWNING |
| CS | CONCRETE SURFACE |
| WM | WATER METER |
| NS | NATURAL SURFACE |
| TRW | TOP OF RETAINING WALL |
| KBINV | KERB INVERT LEVEL |
| D/H/S | DIAMETER/HEIGHT/SPREAD |
| TOP | WINDOW TOP |
| SILL | WINDOW SILL |
| SHRUB | SHRUB |
| TREE | TREE |
| POWER POLE | POWER POLE |
| FIRE HYDRANT | FIRE HYDRANT |

NOTE : Bearings, distances and area are by title and Plans only available at the LRS and may be subjected to redefinition. No boundary investigation has been carried out or marked

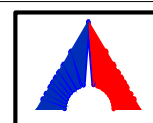

EAST WEST SURVEYORS
PTY LTD
PR: 02 83862318 MOB 0403 818 643
ABN: 52 615 075 119
Office 2 Ground Floor, 123 Midson Road Epping NSW 2121
Email: info@eastwestsurveyors.com.au
www.eastwestsurveyors.com.au

Copy right © East West Surveyors Pty Ltd
All rights Reserved

DETAIL SURVEY OF LOT 198 IN DP 11603
No. 257 WANGEE ROAD GREENACRE
NSW 2190

SCALE
0
LENGTHS ARE IN METRES

ORIGINAL
SCALE
1:100
SHEET
SIZE
A1

THE LAND IN THE SURVEY IS SHOWN ENCLOSED BY CONTINUOUS THICK LINES

SURVEYED : SS	DATE:21.04.2023
DRAWN : TJ	DATE:28.04.2023
REFERENCE: 23/5342 - DET	DATUM :AHD
SHEET 1 OF 1 SHEETS	SSM 141255 RL 51.32

GEOFFREY GALLEN
REGISTERED SURVEYOR
No: 1083

NOTE :CONTOUR INTERVAL : 0.2