

0 2 4 6 8 10 20

1 RIGHT OF CARRIAGEWAY 9.0 WIDE (VDE R71219)
2 EASEMENT FOR ELECTRICITY PURPOSES 7.0 WIDE (VDE R71219)

CAUTION

THE SUBDIVISION WAS PREPARED IN 1956.
THERE ARE NO ORIGINAL MARKS REMAINING FOR THE DEFINITION OF
BOUNDARIES AND UNDER SUCH CIRCUMSTANCES, THE QUESTION OF
BOUNDARY PLACEMENT MUST REMAIN A MATTER OF PROFESSIONAL
JUDGEMENT ONLY.

SHEET LAYOUT

65584001A

65584002A

65584003A

DP 405225
B

DP 405225
A

2.06 ha
(BY TITLE)

GEORGES
RIVER

RIVER

1 & 2 STOREY
BRICK BUILDING
(METAL ROOF)
"DEEPWATER MOTOR
BOAT CLUB"

LEGEND

	Building	BALC	Balcony Height
	Walls	BOL	Bollard
	Kerb Bottom	BS	Bus Stop
	Concrete edge	BW	Bottom of Window
	Kerb top	C/Box	Control Box
	Barrier	CHIM.	Chimney Height
	Hedge	ER	Earth Rod
	Fence	E/Box	Elec. Control Box
	Overhead Powerline	EH	Fire Hydrant
	Manholes	FFL	First Floor Level
	Survey Station & Name	FL	Ground Floor Level
	Bench Mark	GU	Gully
	Sapling	GM	Gas Meter
	Tree, 12/0.5/10 (Spread/Trunk/Height) Diameter Dia.	GV	Gas Valve
	Area Of Undergrowth	HT	Height
	Gate	IC	Inspection Cover
	Inspection chamber	LFL	Lower Floor Level
	Cover level	MH	Manhole
	Invert level	PARA	Parapet Height
	Pipe invert (diameter)	PP	Power Pole
	Gully	SFL	Second Floor Level
	Back Gully	SIL	Sewer Inspection Lid
	Beam	SP	Sign Post
	Walls	SV	Stop Valve
	Door	SVP	Sewer Vent Pipe
	Window	TD	Top of Door
		TDW	Top of Door/Window
		TEL	Telecommunications
		TG	Top of Gutter
		TL	Traffic Light
		TW	Top of Window
		TOF	Top of Fence
		TOW	Top of Wall
		UND	Underside Height
		WM	Water Meter
		W-B	Wall to Boundary

NOTES:

1. ALL DIMENSIONS AND LEVELS SHOULD BE CHECKED ON SITE PRIOR TO DESIGN AND CONSTRUCTION.
2. THE INFORMATION ON THIS SURVEY IS TO BE USED FOR DIA PURPOSES ONLY.
3. IF THERE IS ANY POINT OR FEATURE 1m (FLOOR LEVEL, WALL POSITION, ROOF OR RIDGE HEIGHT ETC) CRITICAL TO THE PREPARATION OF DESIGN PLANS OR CONSTRUCTION, THAT POINT OR FEATURE SHOULD BE MADE KNOWN TO US SO ITS ACCURACY CAN BE CONFIRMED PRIOR TO THE COMPLETION OF DESIGN PLANS OF COMMENCEMENT OF CONSTRUCTION.
4. SOME STRUCTURES AND FEATURES ARE APPROXIMATE ONLY. IF USED FOR DESIGN CONFIRMATION OF ACCURACY SHOULD BE CONFIRMED.
5. FENCES ARE APPROXIMATE ONLY UNLESS SPECIFICALLY DIMENSIONED TO BOUNDARY.
6. SURVEY MARKS MUST BE PLACED PRIOR TO CONSTRUCTION OR ERECTION OF FENCES.
7. TREE INFORMATION HAS BEEN SURVEYED FROM GROUND LEVEL AND THEREFORE SHOULD BE TREATED AS APPROXIMATE ONLY. THE EXTENT OF THE CANOPY IS APPROXIMATE AND DIAGRAMMATIC ONLY.
8. STAIR RISES, STEPS AND LANDINGS HAVE NOT BEEN INDIVIDUALLY LOCATED AND ARE DIAGRAMMATIC ONLY.
9. THE RECORDS OF THE SERVICE PROVIDERS HAVE NOT BEEN INVESTIGATED. ONLY THOSE SERVICES THAT ARE VISIBLE AND ACCESSIBLE AT THE DATE OF SURVEY HAVE BEEN SHOWN.
10. SERVICES SHOWN ARE INDICATIVE ONLY. OTHER SERVICES MAY EXIST THAT ARE NOT SHOWN. THEREFORE FIELD CONFIRMATION SERVICE LOCATORS SHOULD BE OBTAINED TO CONFIRM EXACT POSITION AND DEPTH.
11. SITE AREA SHOWN HAS BEEN CALCULATED BY SURVEY.
12. A SITE AND BOUNDARY SURVEY HAS BEEN CARRIED OUT.
13. ORIGIN OF LEVELS: GPS (22/07/2024) TO A.M.D.
14. BEARINGS ARE ON MAGNETIC MERIDIAN.

COPYRIGHT:

THE INFORMATION SHOWN/CONTAINED IN THIS DRAWING/FILE IS COPYRIGHT. THE INFORMATION MAY ONLY BE USED FOR THE PURPOSE FOR WHICH IT WAS PRODUCED. NO PART OF THIS DRAWING/FILE MAY BE USED OR REPRODUCED IN PART OR WHOLE, FOR ANY OTHER CLIENT, PERSON OR COMPANY WITHOUT THE PRIOR WRITTEN PERMISSION OF HILL & BLUME PTY. LTD.



Hill & Blume
CONSULTING SURVEYORS
ACN 000 721 004

Hill & Blume Pty Ltd
102 Crown Street
Woolloomooloo
NSW 2011
Tel (02) 9332 4888
Fax (02) 9331 6422

surveyors@hillandblume.com.au

PROJECT

SHOWING SELECTED LEVELS & DETAIL
AND BOUNDARY IDENTIFICATION SURVEY OF
LOT D IN DP 391154 & LOT A IN DP 405225
BEING 31 WEBSTER STREET, MILPERRA

CLIENT
P. SIGNORELLI

LGA CANTERBURY-
BANKSTOWN

SCALE
1:200

SURVEY DATE
22/07/2024

DATE
29/07/24

REV.
'A'



AMMENDMENTS
FIRST ISSUE

REGISTERED SURVEYOR
PAUL CECELLERO
ID NUMBER: 757

SIGNATURE
P Ceccellero

DRAWN/PAPER SIZE
AR/AO

DRAWING No.
65584001A

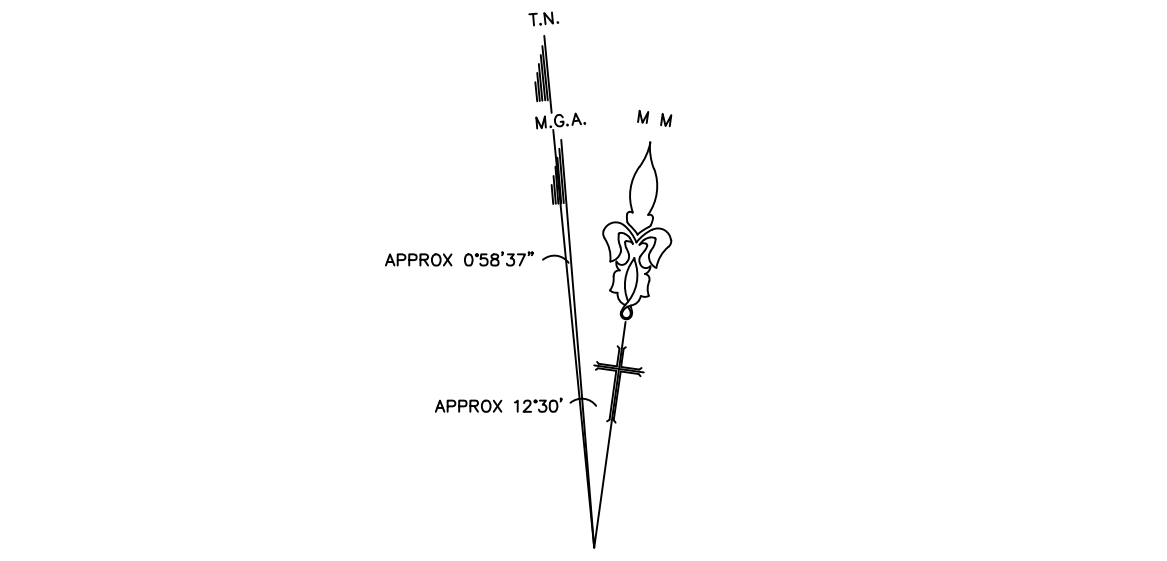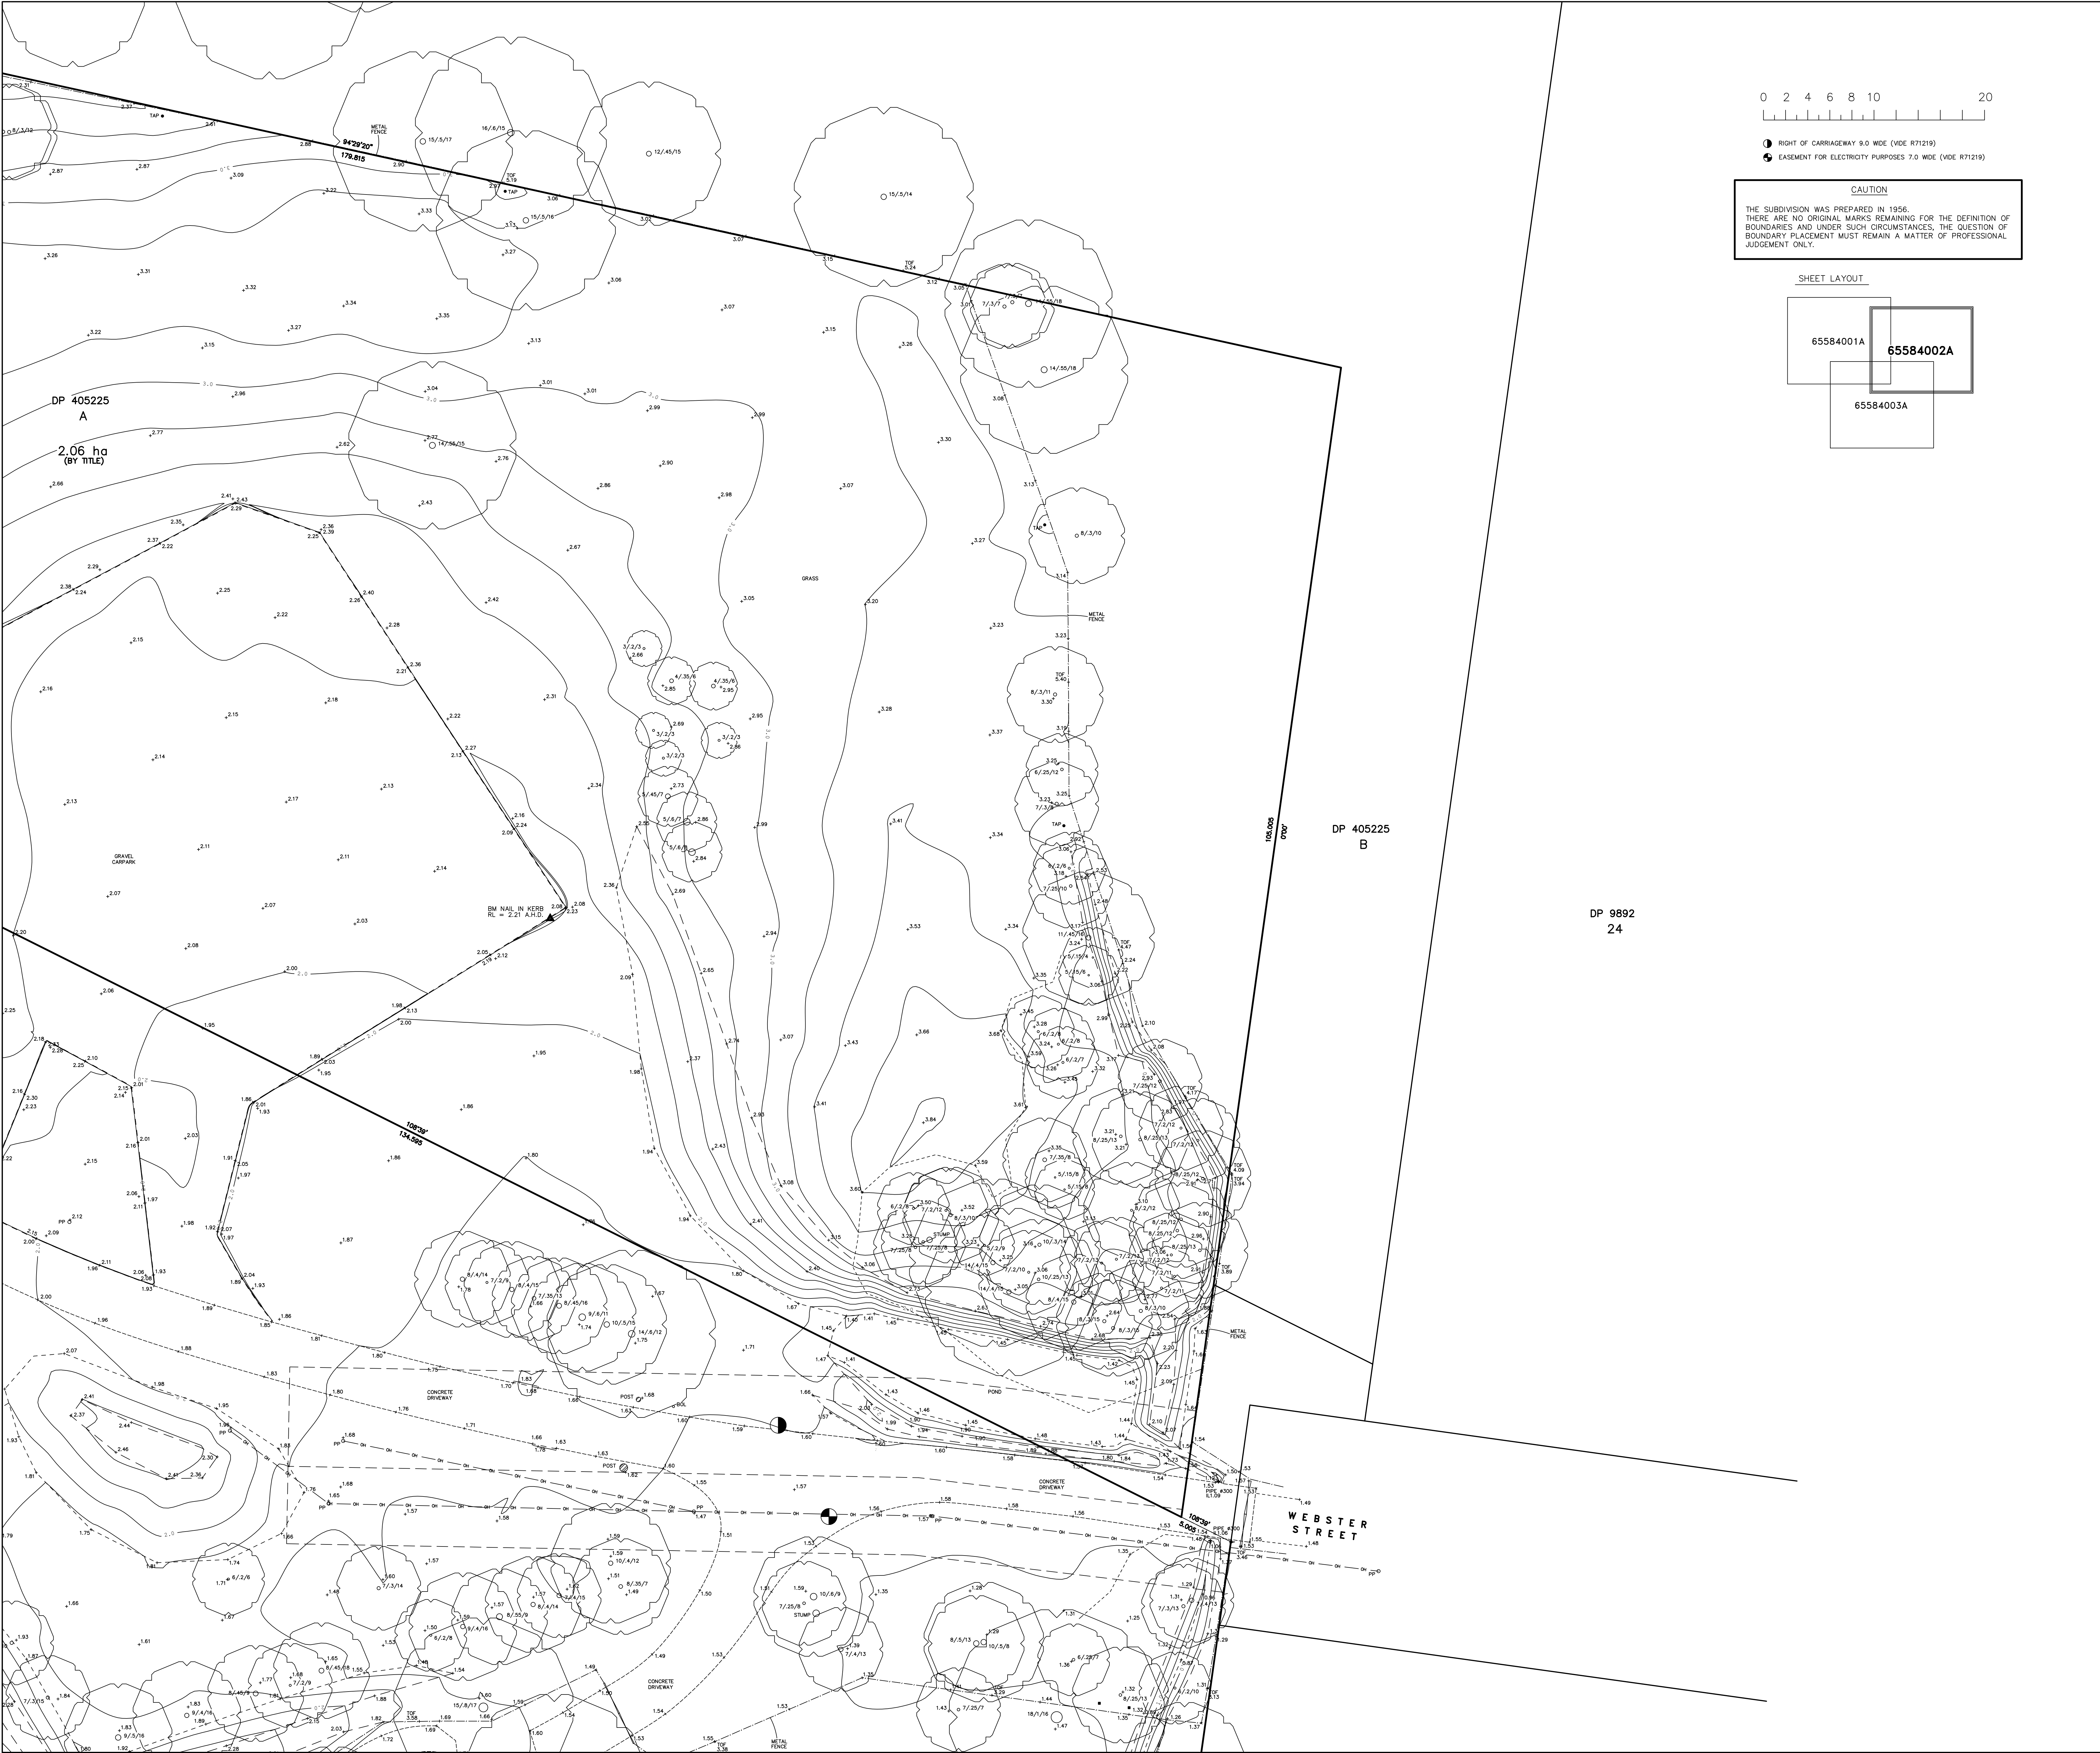

LEGEND

	Building	BALC	Balcony Height
	Walls	BOL	Bollard
	Kerb Bottom	BS	Bus Stop
	Concrete edge	BW	Bottom of Window
	Kerb top	C/Box	Control Box
	Barrier	CHIM	Chimney Height
	Hedge	ER	Earth Road
	Fence	E/Box	Elec. Control Box
	Overhead Powerline	FH	Fire Hydrant
	Manholes	FFL	First Floor Level
	Survey Station & Name	FL	Ground Floor Level
	Bench Mark	GU	Gully
	Sapling	GM	Gas Meter
	Tree, 12/0.5/10 (Spread/Trunk/Height) Diameter Dia.	GV	Gas Valve
	Area Of Undergrowth	HT	Height
	Gate	IC	Inspection Cover
	Inspection chamber	LFL	Lower Floor Level
	Cover level	MH	Manhole
	Invert level	PARA	Parapet Height
	Gully	PP	Power Pole
	Back Gully	SFL	Second Floor Level
		SIL	Sewer Inspection Lid
		SP	Sign Post
		SV	Stop Valve
		SVP	Sewer Vent Pipe
		TD	Top of Door
		TDW	Top of Door/Window
		TEL	Telecommunications
		TG	Top of Gutter
		TL	Traffic Light
		TW	Top of Window
		TOF	Top of Fence
		TOW	Top of Wall
		UND	Underside Height
		WM	Water Meter
		W-B	Wall to Boundary
	Beam	B	Beam Height
	Walls	CH	Ceiling Height
	Door	CI	Window Cill Height
	Window	FL	Floor Level
		Hd	Window Head Height
		HT	Height
		TD	Door Height

NOTES:

1. ALL DIMENSIONS AND LEVELS SHOULD BE CHECKED ON SITE PRIOR TO DESIGN AND CONSTRUCTION.
2. THE INFORMATION ON THIS SURVEY IS TO BE USED FOR DA PURPOSES ONLY.
3. IF THERE IS ANY POINT OR FEATURE 1x (FLOOR LEVEL, WALL POSITION, ROOF OR RIDGE HEIGHT ETC) CRITICAL TO THE PREPARATION OF DESIGN PLANS OR CONSTRUCTION, THAT POINT OR FEATURE SHOULD BE MADE KNOWN TO US SO ITS ACCURACY CAN BE CONFIRMED PRIOR TO THE COMPLETION OF DESIGN PLANS OF COMMENCEMENT OF CONSTRUCTION.
4. SOME STRUCTURES AND FEATURES ARE APPROXIMATE ONLY. IF USED FOR DESIGN CONFIRMATION OF ACCURACY SHOULD BE CONFIRMED.
5. FENCES ARE APPROXIMATE ONLY UNLESS SPECIFICALLY DIMENSIONED TO BOUNDARY.
6. SURVEY MARKS MUST BE PLACED PRIOR TO CONSTRUCTION OR ERECTION OF FENCES.
7. TREE INFORMATION HAS BEEN SURVEYED FROM GROUND LEVEL AND THEREFORE SHOULD BE TREATED AS APPROXIMATE ONLY. THE EXTENT OF THE CANOPY IS APPROXIMATE AND DIAGRAMMATIC ONLY.
8. STAIR RISES, STEPS AND LANDINGS HAVE NOT BEEN INDIVIDUALLY LOCATED AND ARE DIAGRAMMATIC ONLY.
9. THE RECORDS OF THE SERVICE PROVIDERS HAVE NOT BEEN INVESTIGATED. ONLY THOSE SERVICES THAT ARE VISIBLE AND ACCESSIBLE AT THE DATE OF SURVEY HAVE BEEN SHOWN.
10. SERVICES SHOWN ARE INDICATIVE ONLY. OTHER SERVICES MAY EXIST THAT ARE NOT SHOWN. THEREFORE FIELD CONFIRMATION SERVICE LOCATORS SHOULD BE OBTAINED TO CONFIRM EXACT POSITION AND DEPTH.
11. SITE AREA SHOWN HAS BEEN CALCULATED BY SURVEY.
12. A SITE AND BOUNDARY SURVEY HAS BEEN CARRIED OUT.
13. ORIGIN OF LEVELS: GPS (22/07/24) TO A.M.D.
14. BEARINGS ARE ON MAGNETIC MERIDIAN.

COPYRIGHT:

THE INFORMATION SHOWN/CONTAINED IN THIS DRAWING/FILE IS COPYRIGHT. THE INFORMATION MAY ONLY BE USED FOR THE PURPOSE FOR WHICH IT WAS PRODUCED. NO PART OF THIS DRAWING/FILE MAY BE USED OR REPRODUCED IN PART OR WHOLE, FOR ANY OTHER CLIENT, PERSON OR COMPANY WITHOUT THE PRIOR WRITTEN PERMISSION OF HILL & BLUME PTY. LTD.





Hill & Blume
CONSULTING SURVEYORS
ACN 000 721 004
surveyors@hillandblume.com.au

Hill & Blume Pty Ltd
102 Crown Street
Woolloomooloo
NSW 2011
Tel (02) 9332 4888
Fax (02) 9331 6422

PROJECT

SHOWING SELECTED LEVELS & DETAIL
AND BOUNDARY IDENTIFICATION SURVEY OF
LOT D IN DP 391154 & LOT A IN DP 405225
BEING 31 WEBSTER STREET, MILPERRA

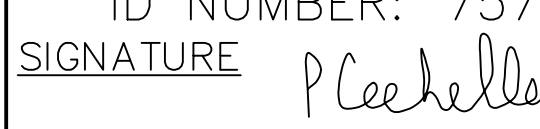CLIENT	P. SIGNORELLI	REGISTERED SURVEYOR	PAUL CECHELLERO
LGA	CANTERBURY-BANKSTOWN	ID NUMBER:	757
SCALE	1: 200	SIGNATURE	
SURVEY DATE	22/07/2024	DRAWN/PAPER SIZE	AR/AO
DATE	29/07/24	DRAWING No.	65584002A
REV.	'A'	AMMENDMENTS	
		FIRST ISSUE	

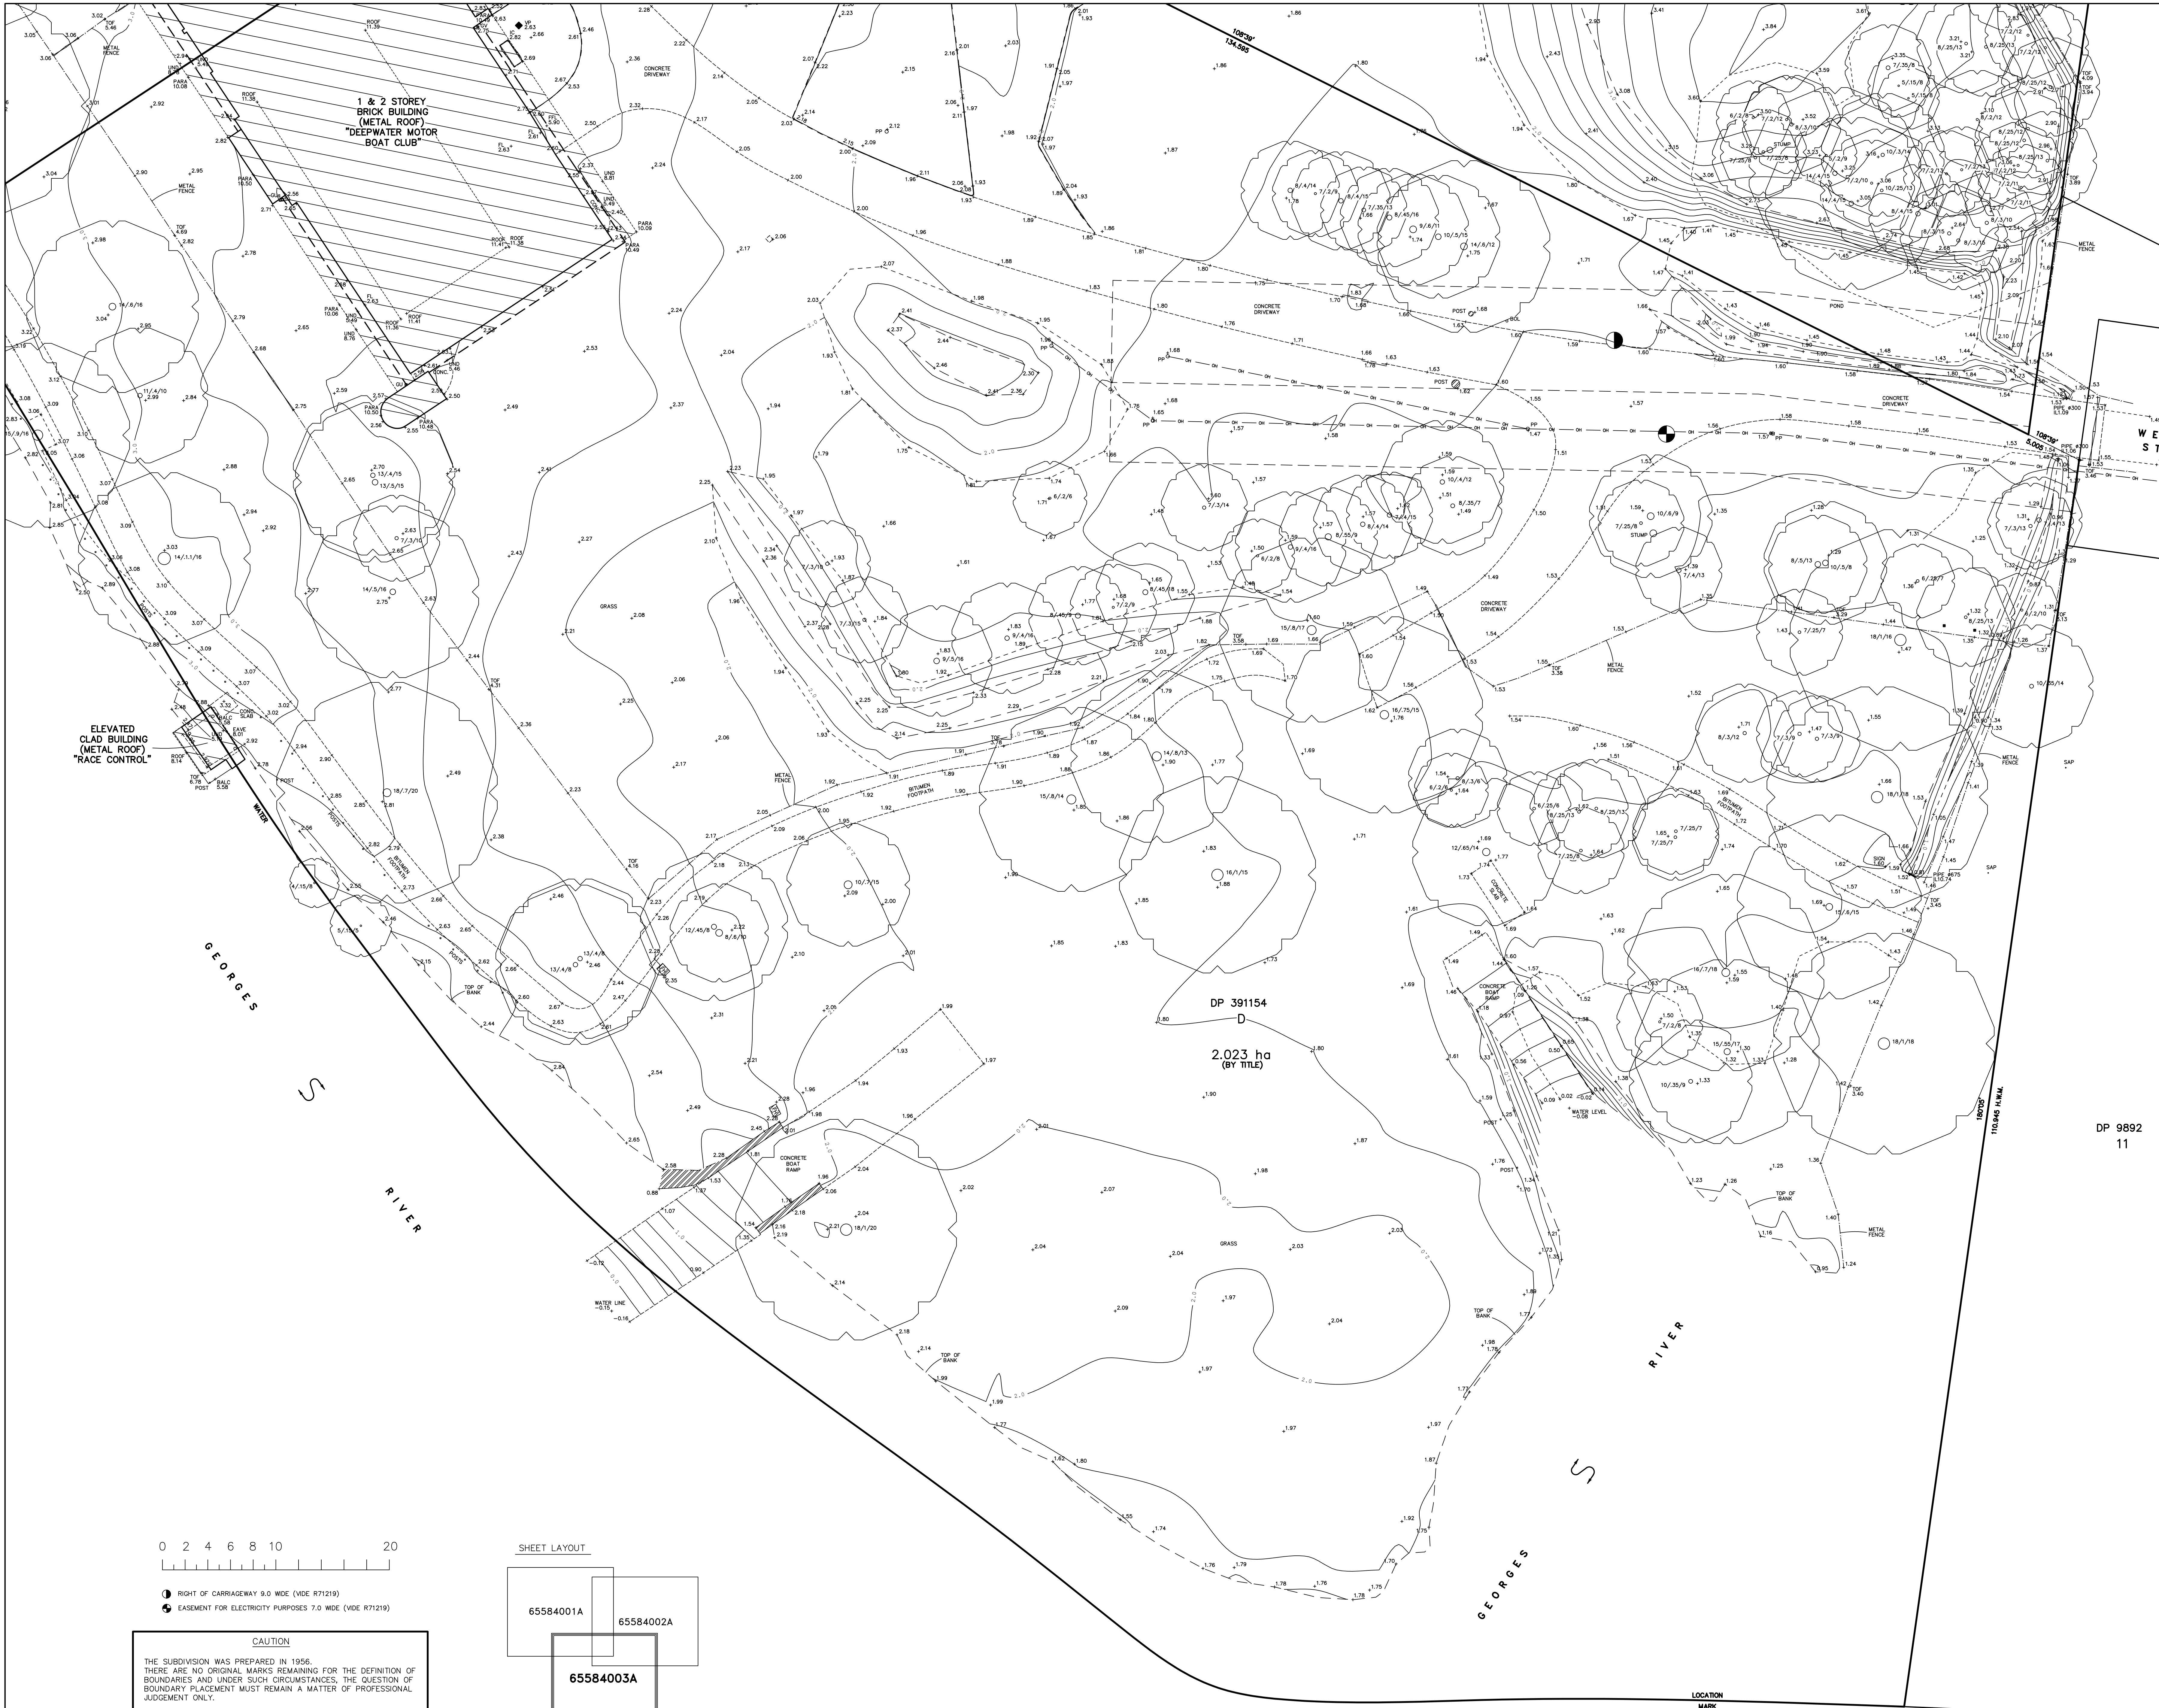

LEGEND

	Building	BALC	Balcony Height
	Walls	BOL	Bollard
	Kerb Bottom	BS	Bus Stop
	Concrete edge	BW	Bottom of Window
	Kerb top	C/Box	Control Box
	Barrier	CHIM	Chimney Height
	Hedge	ER	Earth Rod
	Fence	E/Box	Elec. Control Box
	Overhead Powerline	FH	Fire Hydrant
	Manholes	FFL	First Floor Level
	Survey Station & Name	FL	Ground Floor Level
	Bench Mark	GU	Gully
	Sapling	GM	Gas Meter
	Tree, 12/0.5/10 (Spread/Trunk/Height) Diameter Dia.	GV	Gas Valve
	Area Of Undergrowth	HT	Height
	Gate	IC	Inspection Cover
	Inspection chamber	LFL	Lower Floor Level
	Cover level	MH	Manhole
	Invert level	PARA	Parapet Height
	Pipe Invert (diameter)	PP	Power Pole
	Gully	SFL	Second Floor Level
	Back Gully	SIL	Sewer Inspection Lid
	Beam	SP	Sign Post
	Walls	SV	Stop Valve
	Door	SVP	Sewer Vent Pipe
	Window	TD	Top of Door
		TDW	Top of Door/Window
		TEL	Telecommunications
		TG	Top of Gutter
		TL	Traffic Light
		TW	Top of Window
		TOF	Top of Fence
		TOW	Top of Wall
		UND	Underside Height
		WM	Water Meter
		W-B	Wall to Boundary
		B	Beam Height
		CH	Ceiling Height
		CI	Window Cill Height
		FL	Floor Level
		Hd	Window Head Height
		HT	Height
		TD	Door Height

NOTES:

1. ALL DIMENSIONS AND LEVELS SHOULD BE CHECKED ON SITE PRIOR TO DESIGN AND CONSTRUCTION.
2. THE INFORMATION ON THIS SURVEY IS TO BE USED FOR DA PURPOSES ONLY.
3. IF THERE IS ANY POINT OR FEATURE 1m (FLOOR LEVEL, WALL POSITION, ROOF OR RIDGE HEIGHT ETC) CRITICAL TO THE PREPARATION OF DESIGN PLANS OR CONSTRUCTION, THAT POINT OR FEATURE SHOULD BE MADE KNOWN TO US SO IT'S ACCURACY CAN BE CONFIRMED PRIOR TO THE COMPLETION OF DESIGN PLANS OF COMMENCEMENT OF CONSTRUCTION.
4. SOME STRUCTURES AND FEATURES ARE APPROXIMATE ONLY. IF USED FOR DESIGN CONSTRUCTION OF ACCURACY SHOULD BE CONFIRMED.
5. FENCES ARE APPROXIMATE ONLY UNLESS SPECIFICALLY DIMENSIONED TO BOUNDARY.
6. SURVEY MARKS MUST BE PLACED PRIOR TO CONSTRUCTION OR ERECTION OF FENCES.
7. TREE INFORMATION HAS BEEN SURVEYED FROM GROUND LEVEL AND THEREFORE SHOULD BE TREATED AS APPROXIMATE ONLY. THE EXTENT OF THE CANOPY IS APPROXIMATE AND DIAGRAMMATIC ONLY.
8. STAIR RISES, STEPS AND LANDINGS HAVE NOT BEEN INDIVIDUALLY LOCATED AND ARE DIAGRAMMATIC ONLY.
9. THE RECORDS OF THE SERVICE PROVIDERS HAVE NOT BEEN INVESTIGATED. ONLY THOSE SERVICES THAT ARE VISIBLE AND ACCESSIBLE AT THE DATE OF SURVEY HAVE BEEN SHOWN.
10. SERVICES SHOWN ARE INDICATIVE ONLY. OTHER SERVICES MAY EXIST THAT ARE NOT SHOWN. THEREFORE FIELD CONFIRMATION SERVICE LOCATORS SHOULD BE OBTAINED TO CONFIRM EXACT POSITION AND DEPTH.
11. SITE AREA SHOWN HAS BEEN CALCULATED BY SURVEY.
12. A SITE AND BOUNDARY SURVEY HAS BEEN CARRIED OUT.
13. ORIGIN OF LEVELS - GPS (22/07/2024) TO A.H.I.D.
14. BEARINGS ARE ON MAGNETIC MERIDIAN.

COPYRIGHT:

THE INFORMATION SHOWN/CONTAINED IN THIS DRAWING/FILE IS COPYRIGHT. THE INFORMATION MAY ONLY BE USED FOR THE PURPOSE FOR WHICH IT WAS PRODUCED. NO PART OF THIS DRAWING/FILE MAY BE USED OR REPRODUCED IN PART OR WHOLE, FOR ANY OTHER CLIENT, PERSON OR COMPANY WITHOUT THE PRIOR WRITTEN PERMISSION OF HILL & BLUME PTY. LTD.



Hill & Blume
CONSULTING SURVEYORS
ACN 000 721 004

Hill & Blume Pty Ltd
102 Crown Street
Woolloomooloo
NSW 2011
Tel (02) 9332 4888
Fax (02) 9331 6422

surveyors@hillandblume.com.au

PROJECT

SHOWING SELECTED LEVELS & DETAIL
AND BOUNDARY IDENTIFICATION SURVEY OF
LOT D IN DP 391154 & LOT A IN DP 405225
BEING 31 WEBSTER STREET, MILPERRA

CLIENT

P. SIGNORELLI

LGA CANTERBURY-BANKSTOWN

SCALE

1:200

SURVEY DATE
22/07/2024

DATE
29/07/24

REV.
'A'

AMMENDMENTS
FIRST ISSUE

REGISTERED SURVEYOR

PAUL CECELLERO

ID NUMBER: 757

DRAWN/PAPER SIZE

AR/AO

DRAWING No.
65584003A

CAUTION

THE SUBDIVISION WAS PREPARED IN 1956.

THERE ARE NO ORIGINAL MARKS REMAINING FOR THE DEFINITION OF BOUNDARIES AND UNDER SUCH CIRCUMSTANCES THE QUESTION OF BOUNDARY PLACEMENT MUST REMAIN A MATTER OF PROFESSIONAL JUDGEMENT ONLY.

SHEET LAYOUT

65584001A

65584002A

65584003A