


ATTENTION: THIS DRAWING HAS BEEN PRODUCED FOR THE PURPOSE OF INDICATING THE DIAGRAMMATIC DESIGN INTENT AND SCOPE OF WORKS REQUIRED FOR THE INSTALLATION OF SERVICES AS DETAILED AND SHOULD NOT BE INTERPRETED AS BEING FINAL. THIS DOCUMENT SHOULD BE READ IN CONJUNCTION WITH THE ARCHITECTURAL DRAWINGS, ASSOCIATED SPECIFICATIONS, CODES AND STANDARDS. ALL LEVELS AND EXISTING SERVICES SHALL BE INVESTIGATED AND CONFIRMED ON SITE BY THE SUBCONTRACTOR AND/OR BUILDER PRIOR TO THE COMMENCEMENT OF ANY WORKS. THIS DOCUMENT IS SUBJECT TO COPYRIGHT AND IS NOT TO BE REPRODUCED WITHOUT THE CONSENT OF SCOTT HARRIS & ASSOCIATES. PH 0411 512 887

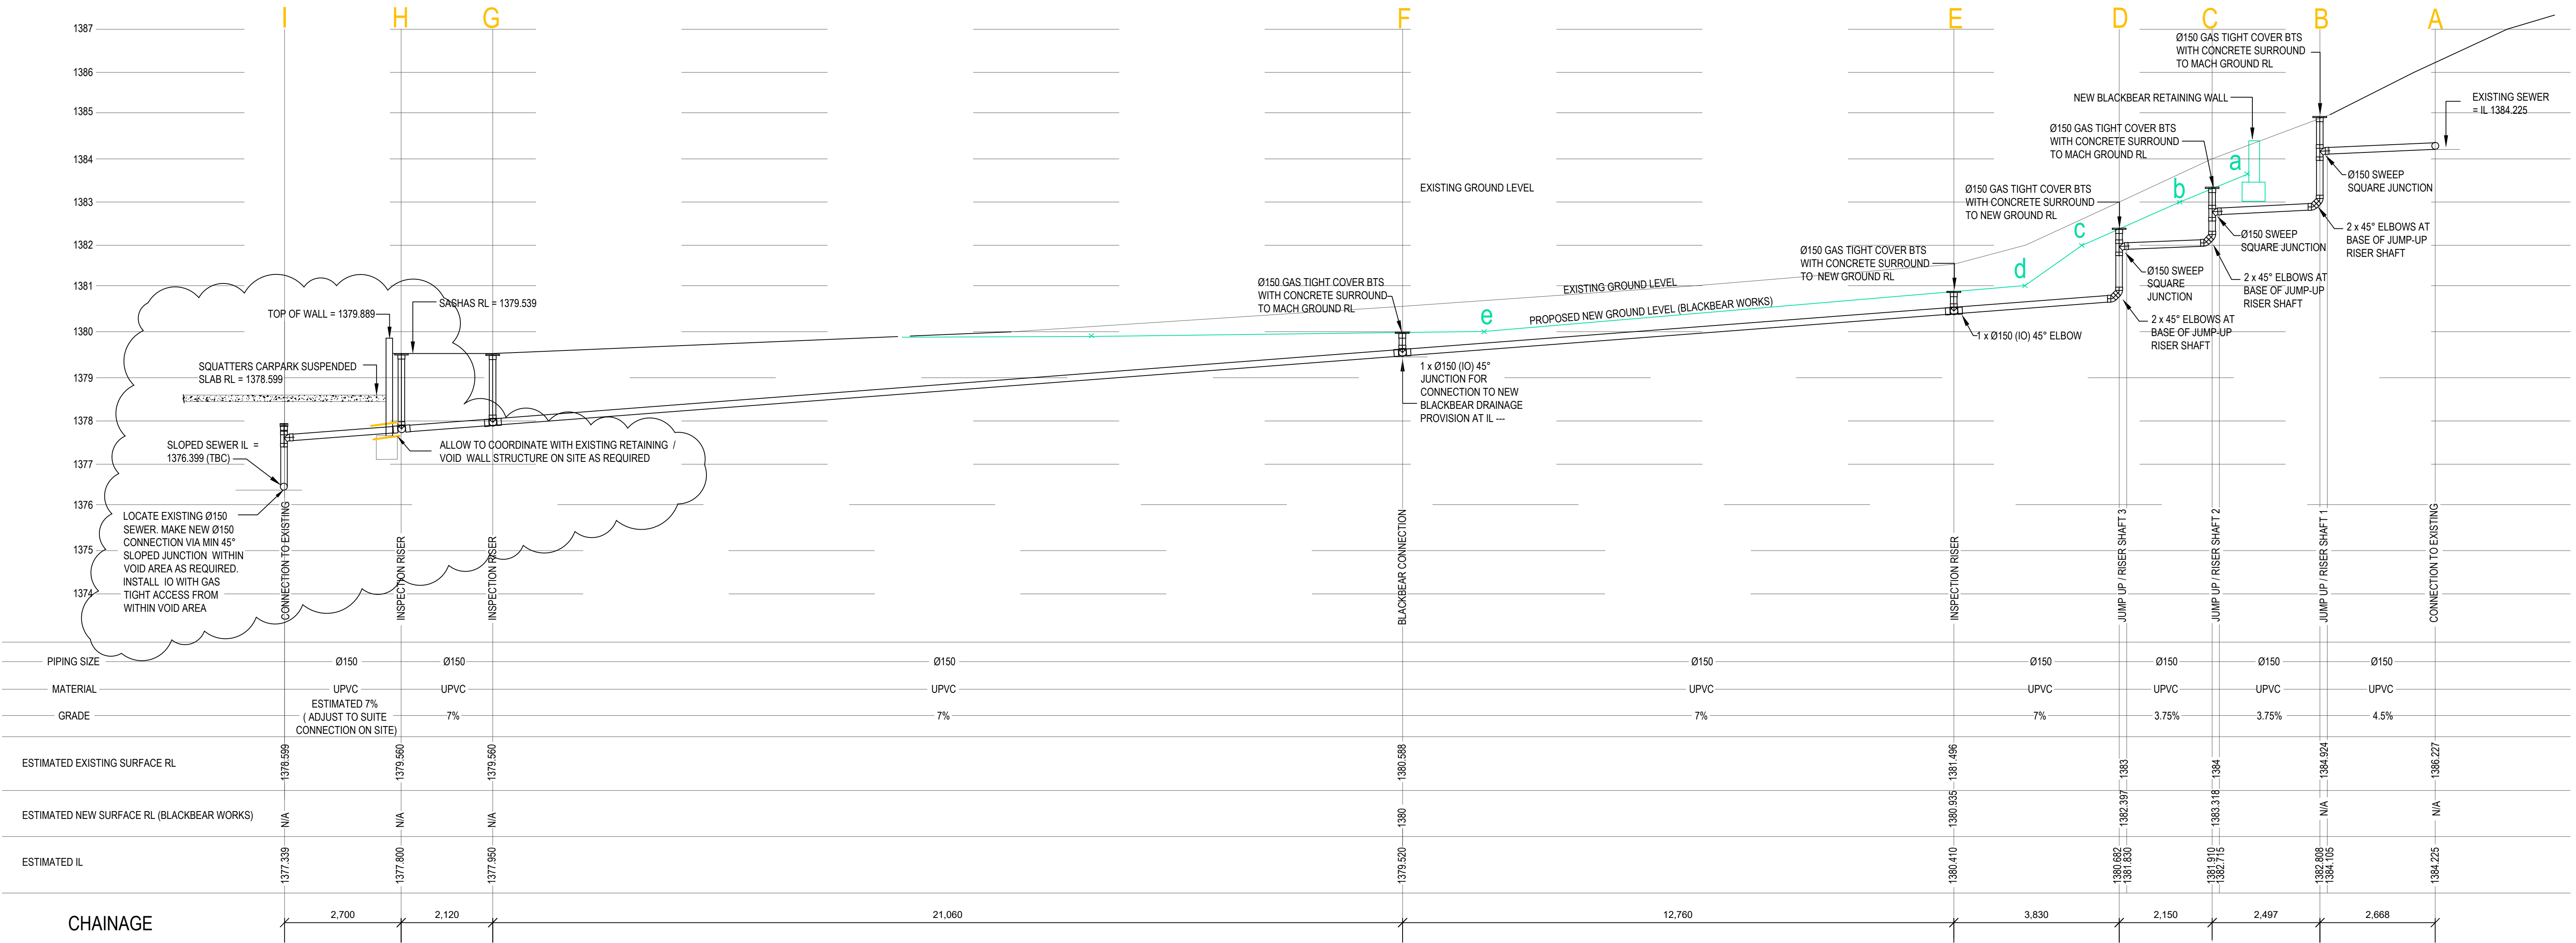

DETAIL 2- SEWER DRAINAGE LONG SECTION

1:100