


ATTENTION: THIS DRAWING HAS BEEN PROVIDED FOR THE PURPOSE OF INFORMATION ONLY. THE INFORMATIONAL DRAWING HAS NO CONTRACTUAL SCOPE. WORK REQUIRED FOR INSTALLATION OF THE SERVICES AS DETAILED AND SHOULD NOT BE INTERPRETED AS BEING FINAL. THIS DOCUMENT SHOULD BE READ IN CONJUNCTION WITH THE ARCHITECTURAL DRAWINGS, ASSOCIATED SPECIFICATIONS CODES AND STANDARDS. ALL LEVELS AND EXISTING SERVICES SHALL BE INVESTIGATED AND CONFIRMED ON SITE BY THE SUBCONTRACTOR AND/OR BUILDER PRIOR TO THE COMMENCEMENT OF ANY WORKS. THIS DOCUMENT IS SUBJECT TO COPYRIGHT AND IS NOT TO BE REPRODUCED WITHOUT THE CONSENT OF SCOTT HARRIS & ASSOCIATES. PH 0411 512 887

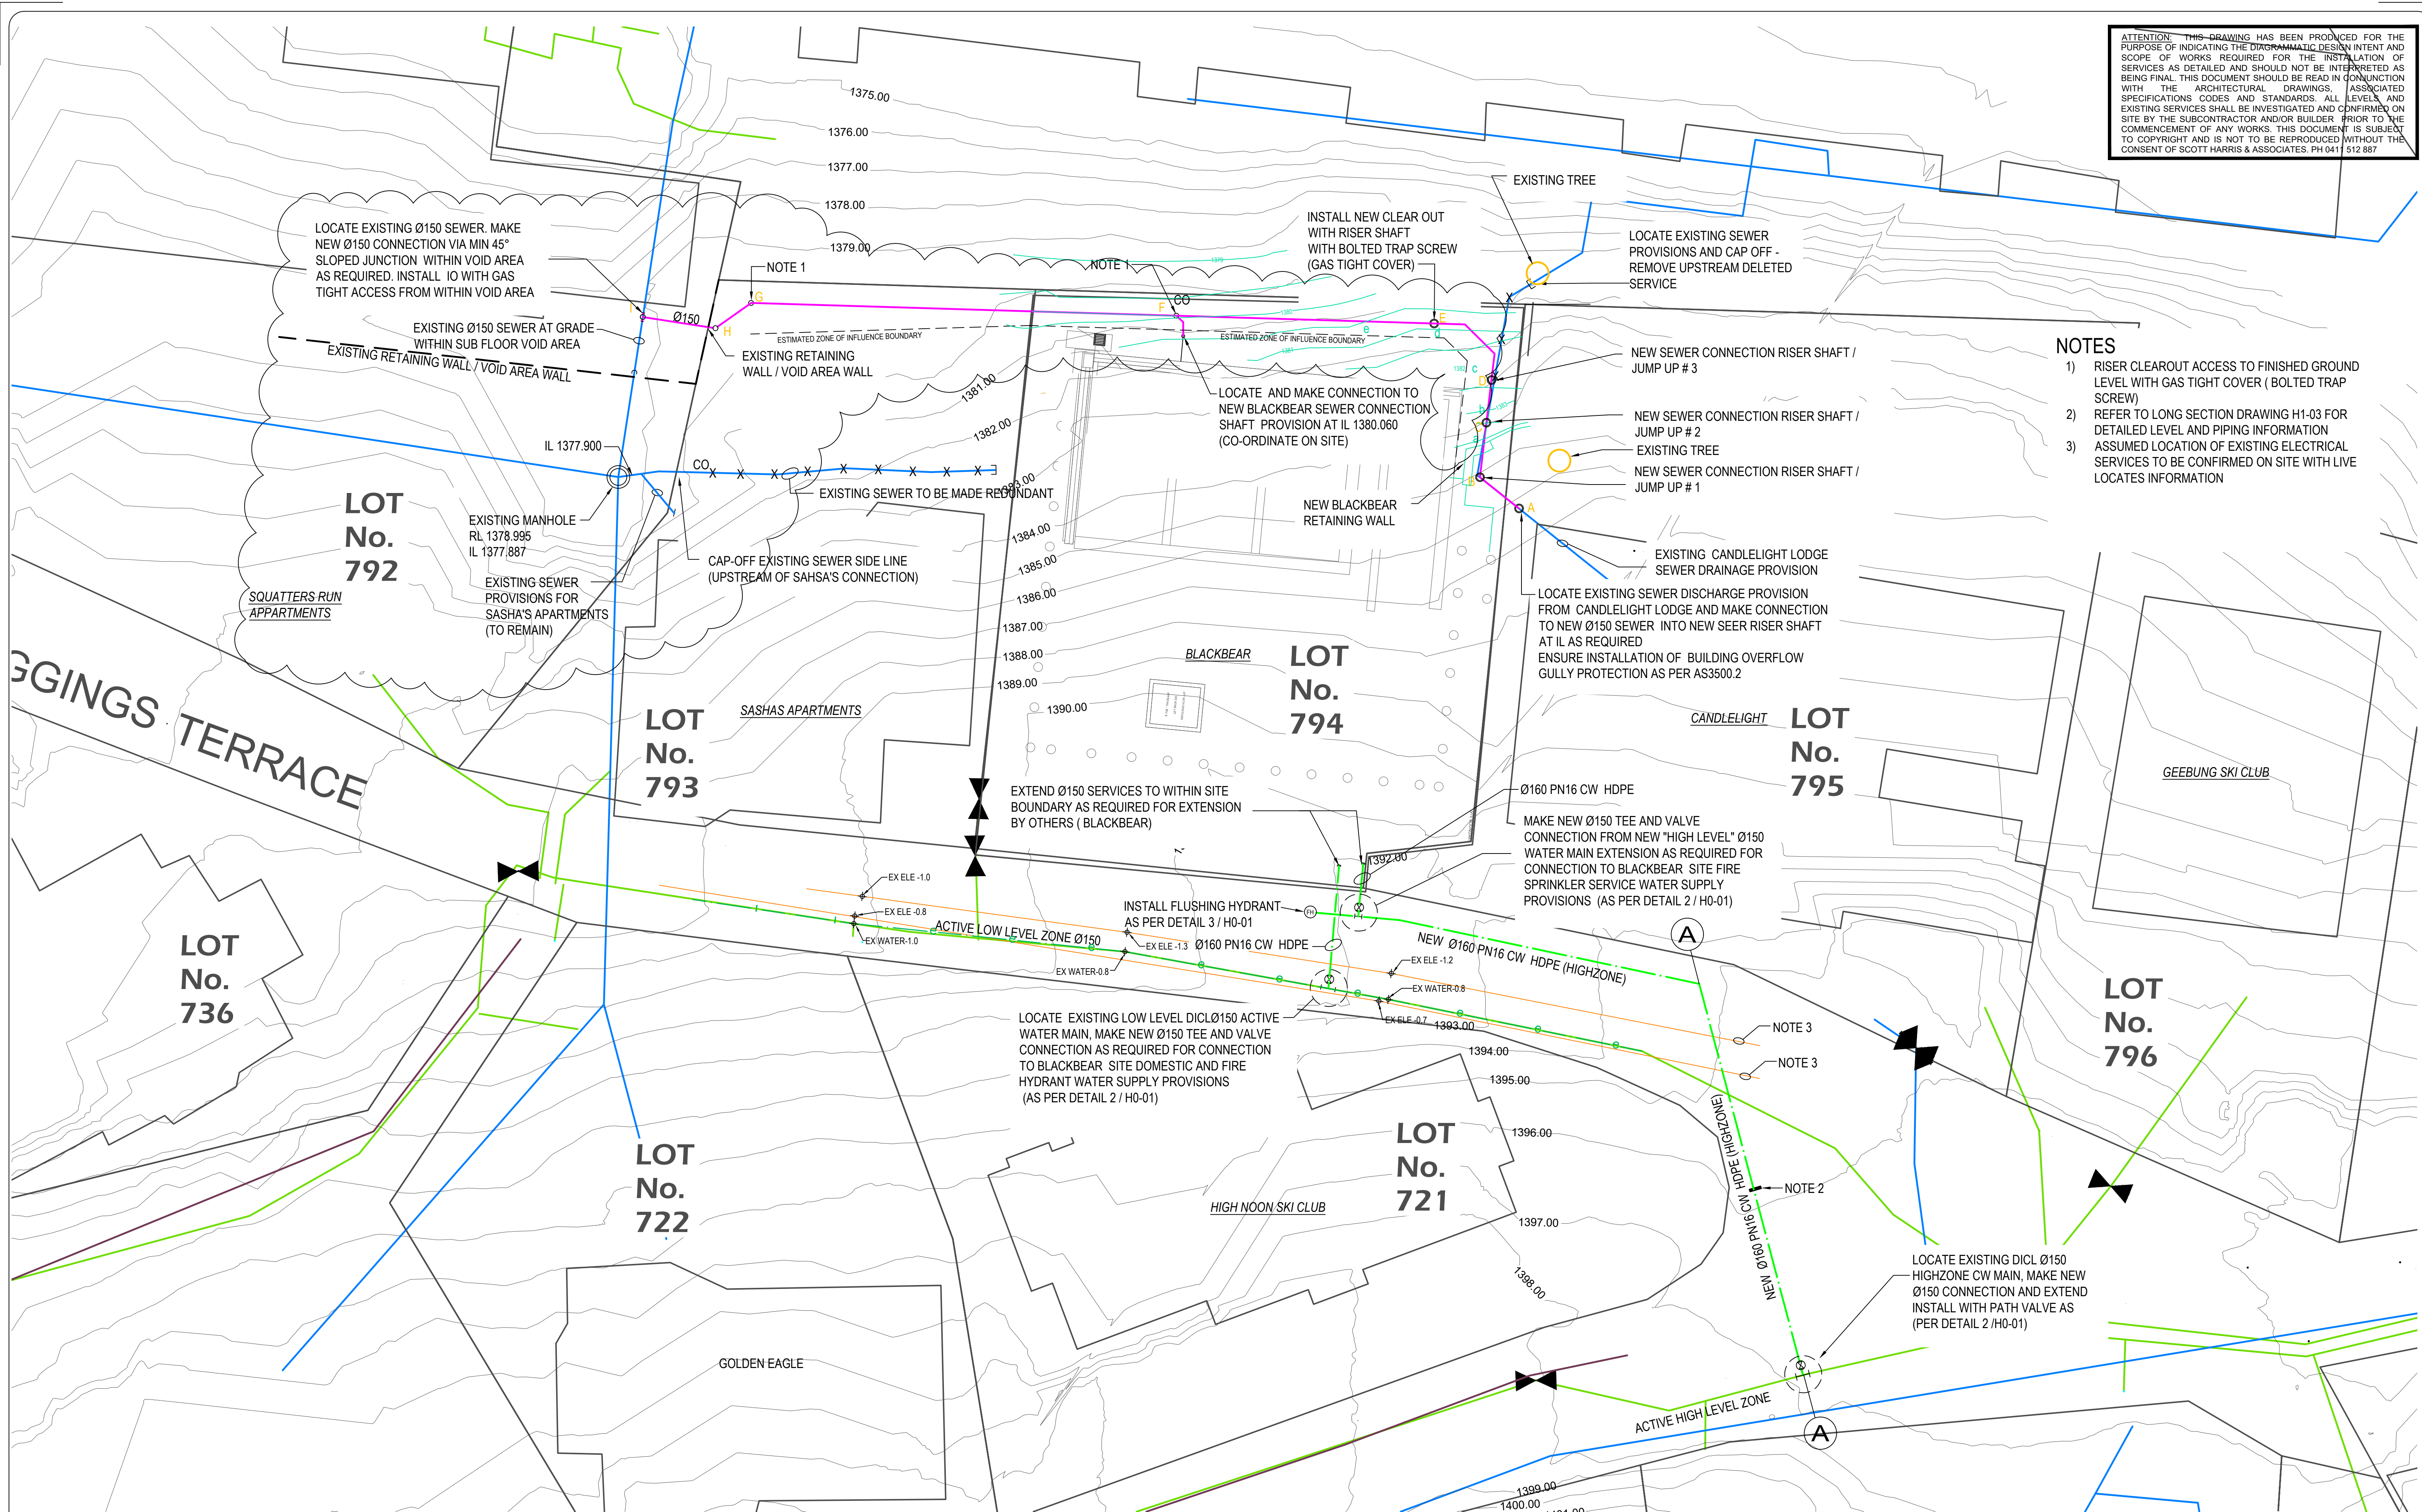

- ## NOTES
- 1) RISER CLEAROUT ACCESS TO FINISHED GROUND LEVEL WITH GAS TIGHT COVER (BOLTED TRAP SCREW)
 - 2) REFER TO LONG SECTION DRAWING H1-03 FOR DETAILED LEVEL AND PIPING INFORMATION
 - 3) ASSUMED LOCATION OF EXISTING ELECTRICAL SERVICES TO BE CONFIRMED ON SITE WITH LIVE LOCATES INFORMATION

[illegible]