



ATTENTION: THIS DRAWING HAS BEEN PRODUCED FOR THE PURPOSE OF INDICATING THE DIAGNOSTIC DESIGN INTENT AND SCOPE OF WORK REQUIRED FOR THE INSTALLATION OF THE DEVICES AS DETAILED AND SHOULD NOT BE REPRODUCED AS BEING FINAL. THIS DOCUMENT SHOULD BE READ IN CONJUNCTION WITH THE ARCHITECTURAL DRAWINGS, ASSOCIATED SPECIFICATIONS CODES AND STANDARDS, ALL LEVELS, AND EXISTING SERVICES SHALL BE INVESTIGATED AND CONFIRMED ON SITE BY THE SUBCONTRACTOR AND/OR BUILDER PRIOR TO THE COMMENCEMENT OF ANY WORKS. THIS DOCUMENT IS SUBJECT TO COPYRIGHT AND IS NOT TO BE REPRODUCED WITHOUT THE CONSENT OF SCOTT HARRIS & ASSOCIATES, PH 0141 512 887

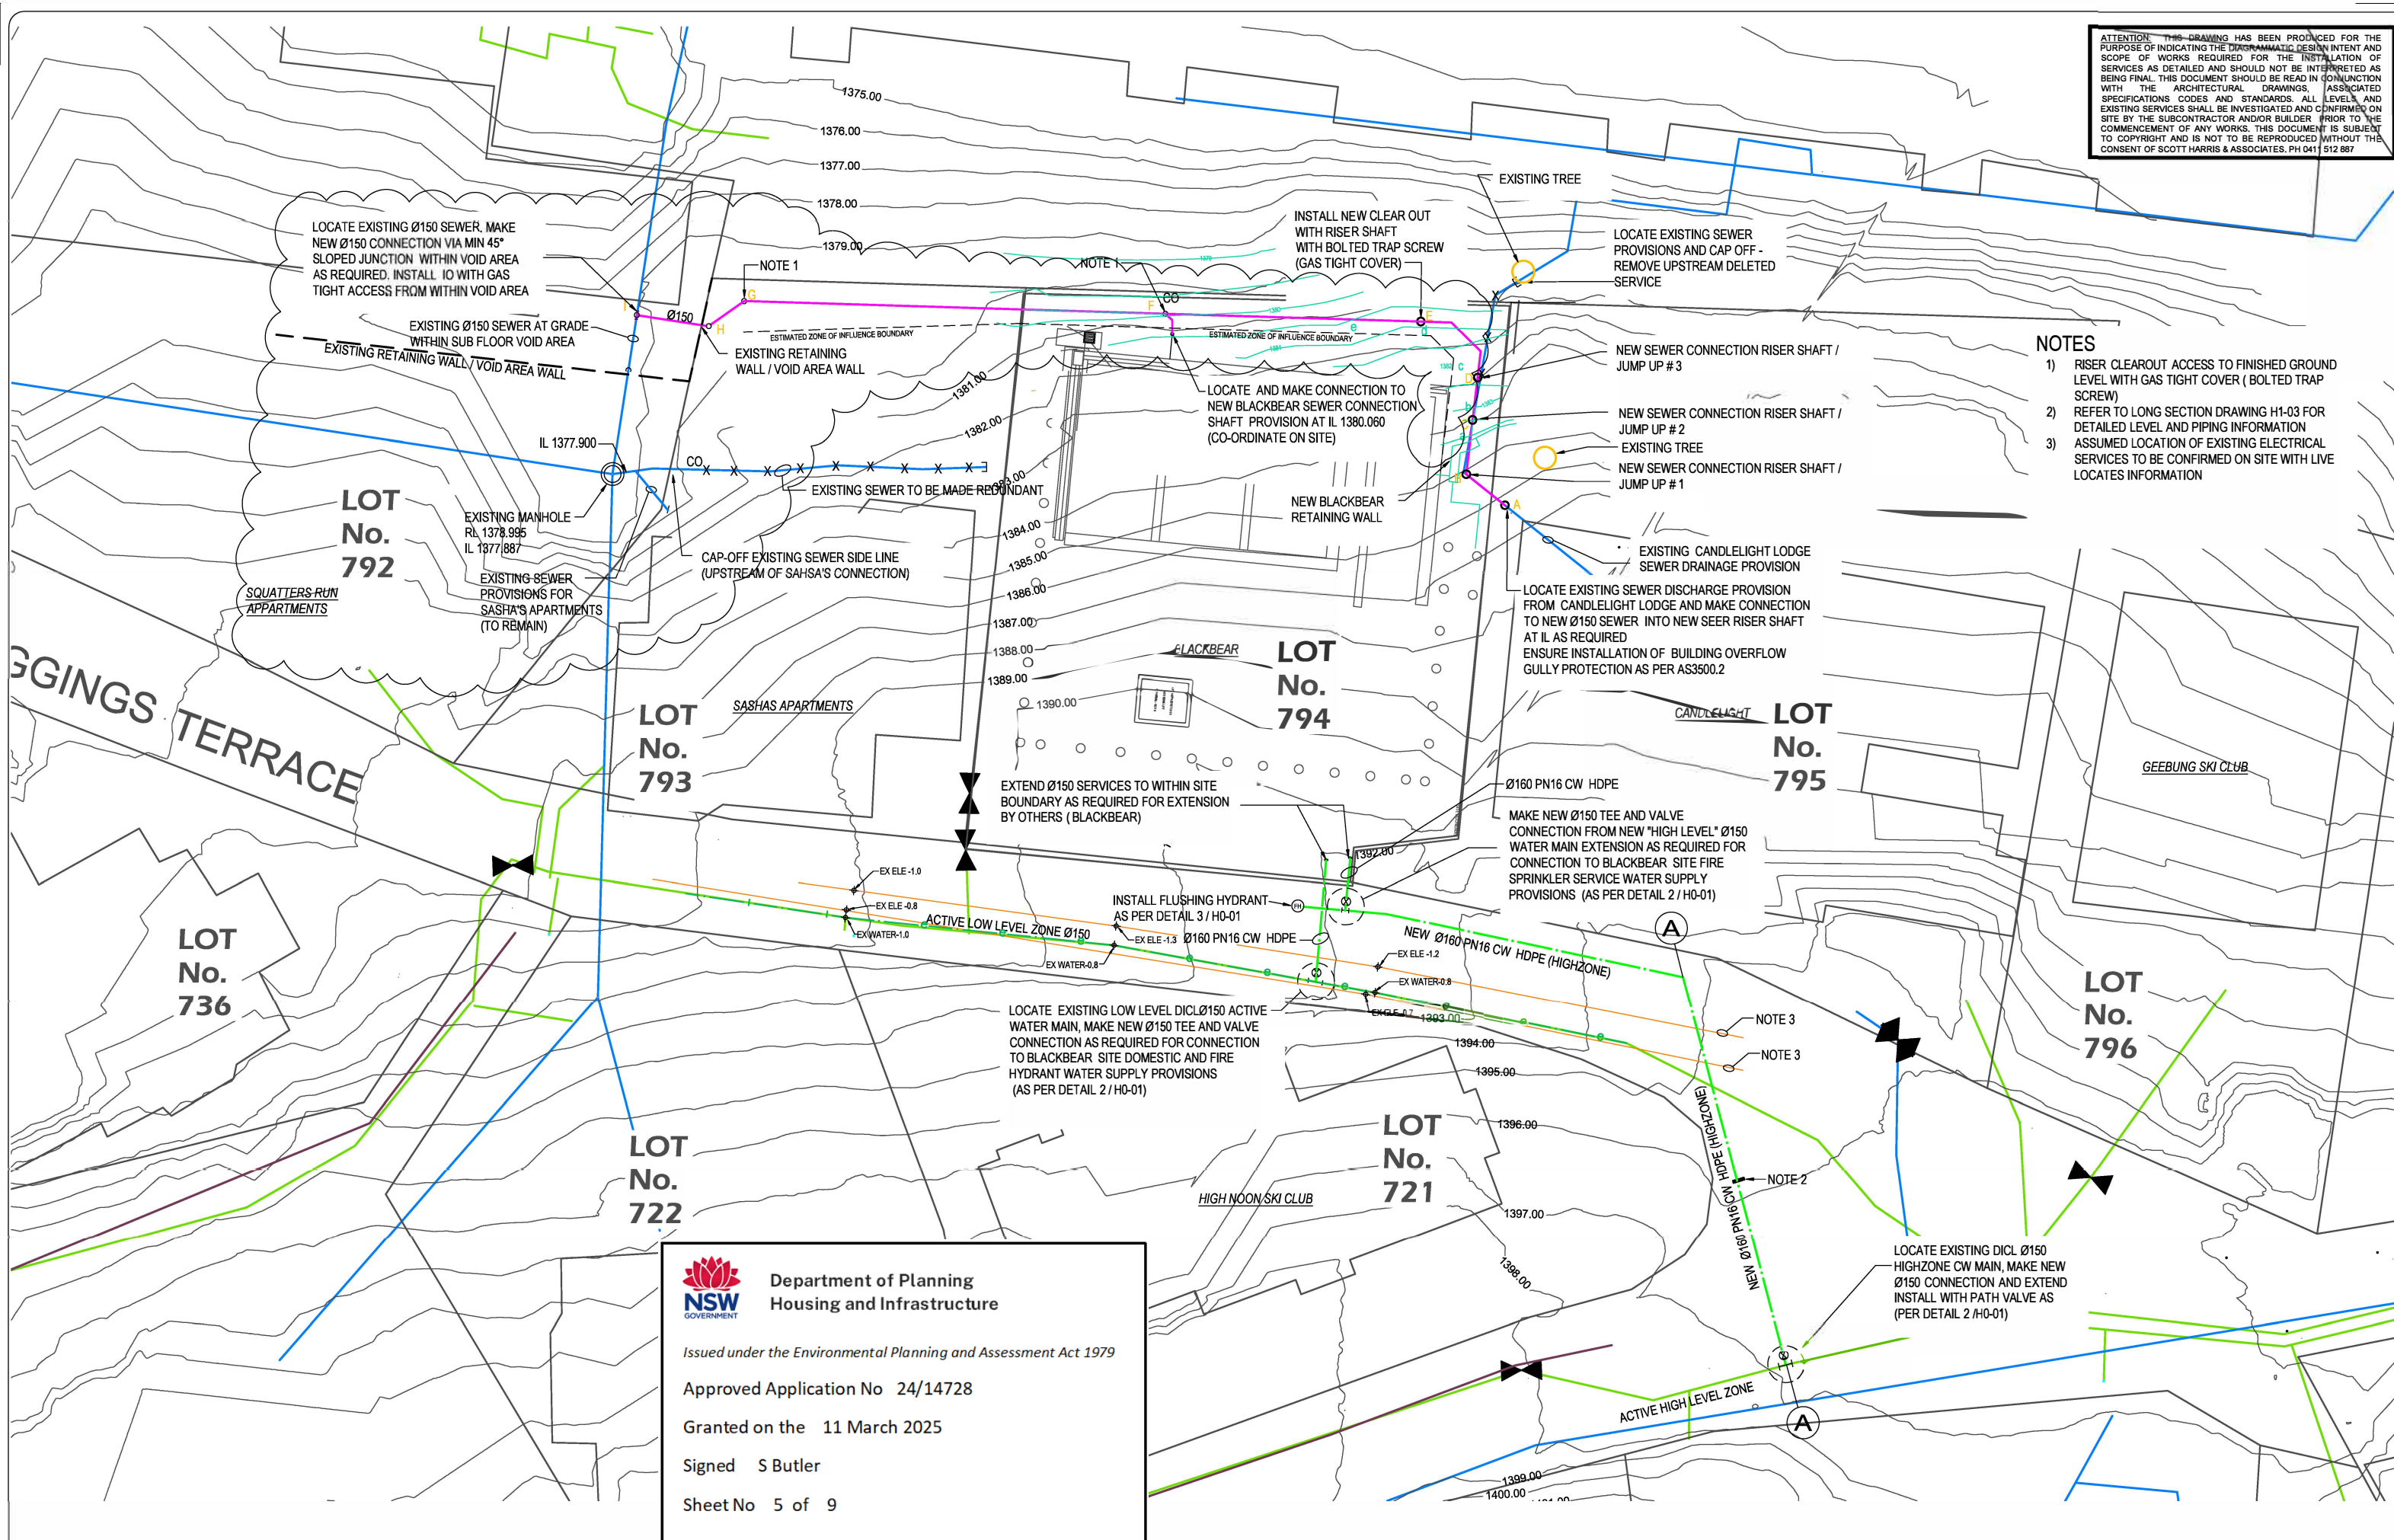

 Department of Planning
Housing and Infrastructure

Issued under the Environmental Planning and Assessment Act 1979

Approved Application No 24/14728

Granted on the 11 March 2025

Signed S Butler

Sheet No 5 of 9

<div><div>AHSCA</div><div>The Association of Hydraulic Consultants Australia</div><div><div>FFA</div><div>AUSTRALIA</div></div></div>	E	7/3/25	SITE CO-ORDINATION SEWER				Client/Architect		Hydraulic Consultant		Project	Drawing	Project No.	Drawing No.	Revision
	D	12/2/25	SITE CO-ORDINATION SEWER				KOSCIUSZKO		SCOTT HARRIS & ASSOCIATES p/l		THREDBO VILLAGE LOTS 794 & 795	HYDRAULIC SERVICES	2023048	H1-01	E
	C	4/20/25	REVISED SEWER CONECTION POINT				THREDBO		SH Engineering Consultants		KOSCIUSZKO THREDBO P/L	SERVICES LOCATION			
	B	9/7/24	CONSTRUCTION / APPROVAL								WATER AND SEWER SERVICES	LAYOUT PLAN			
	A	28/06/24	CONSTRUCTION / APPROVAL				PTY/LTD		- Hydraulic (plumbing) - Fire Protection - Civil (stormwater) - Building Services - - Design & Documentation - Project Management - Consultancy Services - www.sharris.com.au email info@sharris.com.au ABN 73 623 920 883						
P2	14/6/24	DESIGN FINALISATION											Scale 1:150 (@ A1)	Date 8/4/24	
P1	8/4/24	PRELIMINARY DESIGN											Drawn S.H.	Sheet 2 of 4	A1
	No.	Date	Details		No.	Date	Details						Designed S.H. Dip Engineering Plumbing Services m.AHSCA		