


LEGEND

8AM

12NOON

4PM

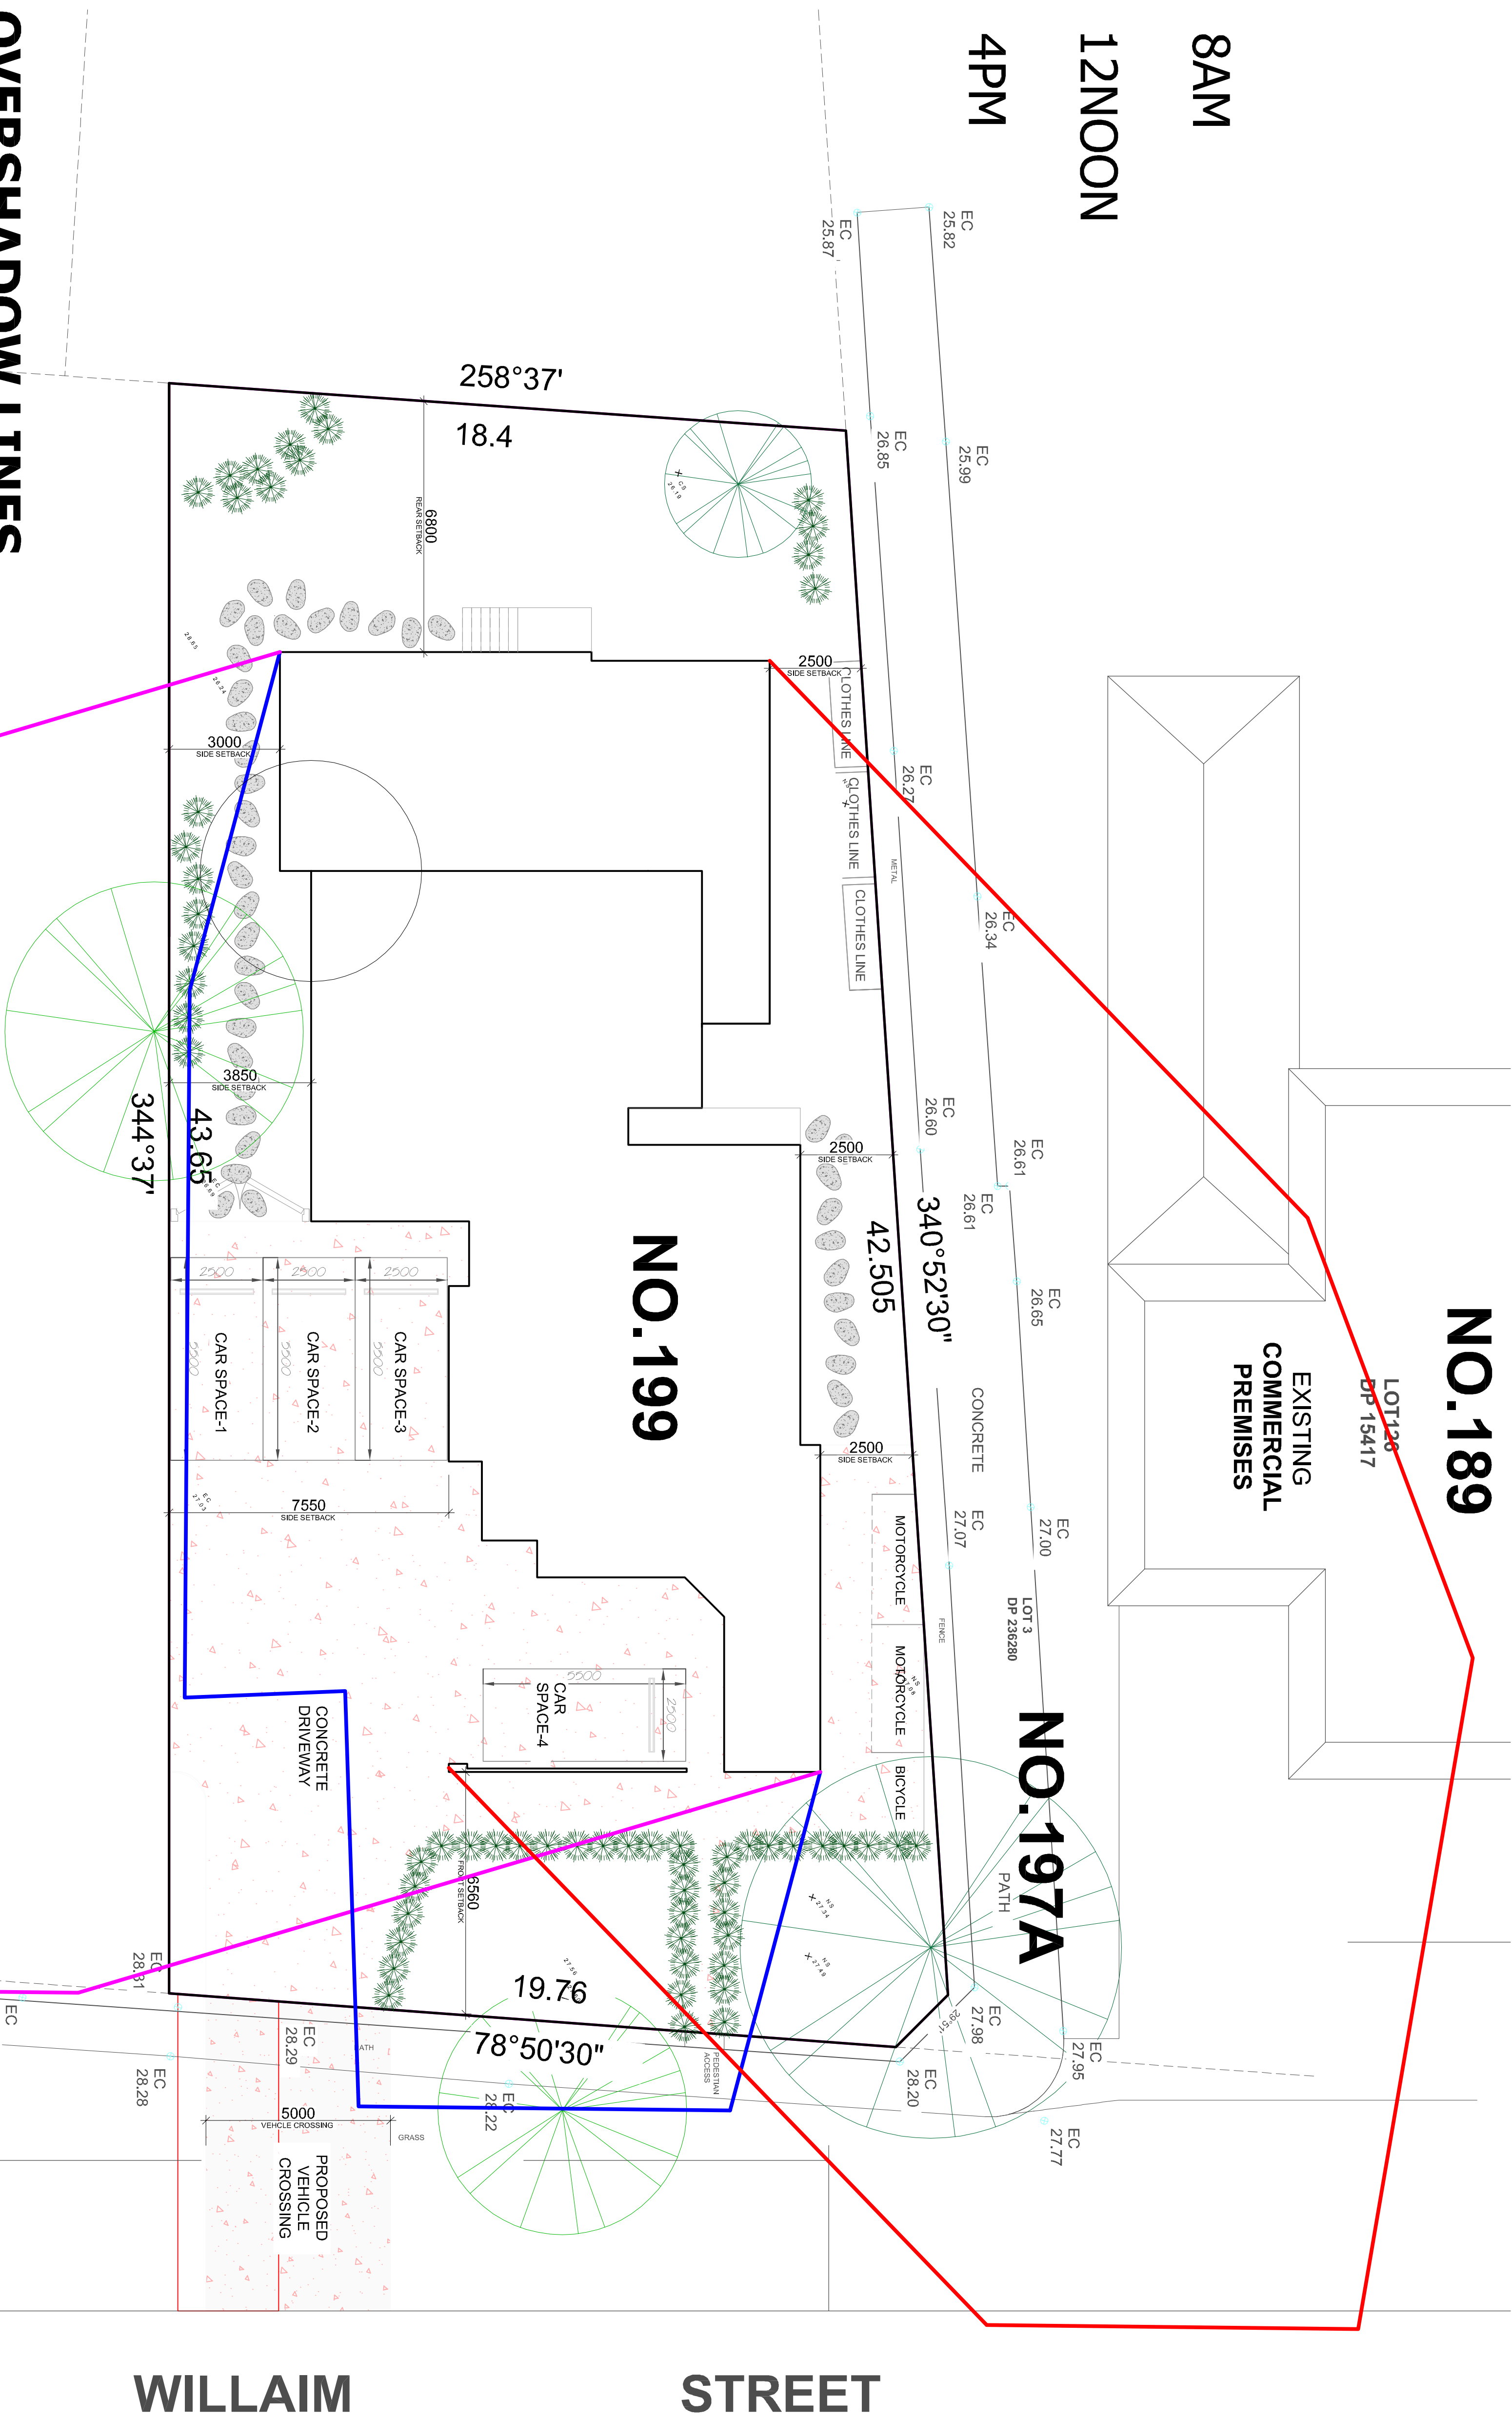

**PROPOSED OVERSHADOW LINES
8AM, 12NOON AND 4PM JUNE 21**

SCALE 1:100

LOT62
DP 9186

LOT 71
DP 9186

No.201

SINGLE STOREY
BRICK HOUSE
TILE ROOF
NO.201

~~LOT126
DP 15417~~

**EXISTING
COMMERCIAL
PREMISES**

NO.197A

DP 236280

WILLAIM

STREET

SPECIAL NOTES :

NOTES:

[illegible]



PRINTS ISSUED

A	1	01.04.24	ISSUED FOR D
B	1	20.08.24	FINAL DESIGN

AL DESIGN

REV.	YER.	DA
------	------	----


DESCRIPTION

DRAINING NO.

A1

PROJECT

PROPOSED BOARDING HOUSE

SCALE :
1:100 A.

CLIENT :

8100A 875 170


75

199 WILLIAM STREET, EARLWOOD
LOT 72 / DP 9186 (863.5 M²)

8394/24

0/10

LEGEND

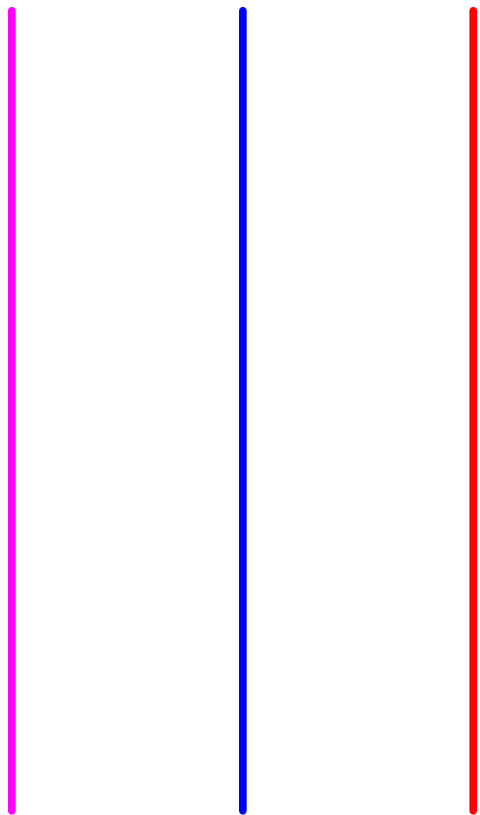

NO.189

LOT126
DP 15417

EXISTING
COMMERCIAL
PREMISES

NO.197A

LOT 3
DP 236280

STREET

WILLAIM

NO.199

PROPOSED OVERSHADOW LINES
8AM, 12NOON AND 4PM MARCH AND
SEPTEMBER 21

SCALE 1:100

LOT62
DP 9186

LOT 71
DP 9186

NO.201


SINGLE STOREY
BRICK HOUSE
TILE ROOF
NO.201







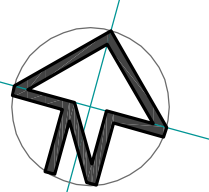

PRINTS ISSUED

A 1 01.04.24 ISSUED FOR DA
B 1 20.08.24 FINAL DESIGN

DRAWING NO. 1

A1

PROJECT 1

PROPOSED BOARDING HOUSE

SCALE 1

1:100 A1

DRAWN BY 1

SL

CHECKED BY 1

JM

SHEET NO 1

08


08

8394/24

LOT 72 / DP 9186 (863.5 M²)

LOT126
DP 15417

LOT 126
DP 15417

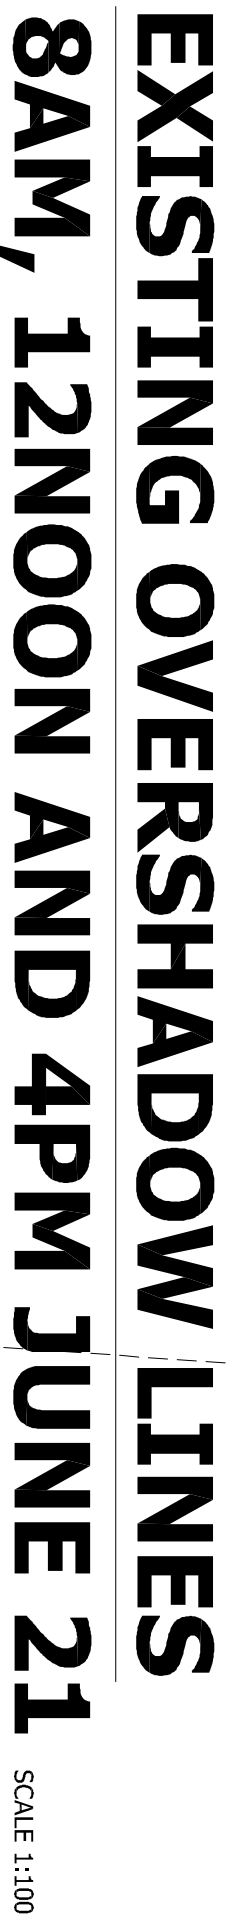

No. 201

DP 9186

SINGLE STOREY
BRICK HOUSE
TILE ROOF
NO.201

[illegible]

