



LEGEND

—	BOUNDARY
—	MAJOR CONTOUR
—	MINOR CONTOUR
- - -	BOTTOM OF BANK
- - -	TOP OF BANK
—	EDGE OF GRAVEL
⬢	GRAVEL AREA
⬢	ROCK

GENERAL NOTES

- (i) ALL AREAS & DIMENSIONS ARE IN METRES AND ARE SUBJECT TO FINAL SURVEY.
- (ii) SERVICES OTHER THAN AS SHOWN MAY ALSO EXIST AND THEIR POSITION SHOULD BE VERIFIED BY THE RELEVANT AUTHORITIES PRIOR TO THE COMMENCEMENT OF ANY CONSTRUCTION WORKS.
- (iii) UNDERGROUND SERVICES MUST BE INVESTIGATED THROUGH DIAL BEFORE YOU DIG 1100 AND COUNTRY ENERGY BEFORE ANY EXCAVATION WORKS ARE UNDERTAKEN.
- (iv) POSITION OF DETAIL IS APPROXIMATE.
- (v) THIS DOCUMENT IS COPYRIGHT AND MAY NOT BE REPRODUCED IN WHOLE OR PART BY ANY MEANS WITHOUT PRIOR WRITTEN CONSENT BY PWBURNS P/L

A	CLIENT ISSUE	RJ	17/05/23
No.	DESCRIPTION	CHK	DATE

COPYRIGHT NOTICE
THIS DOCUMENT REMAINS THE PROPERTY OF
PETER W. BURNS SURVEYORS PTY LTD.

CONDITIONS OF USE
THIS DOCUMENT MAY ONLY BE USED BY THE CLIENT FOR
THE PURPOSE FOR WHICH IT WAS COMMISSIONED. USE OF
THE DOCUMENT FOR ANY OTHER PURPOSE IS NOT
PERMITTED UNLESS PRIOR WRITTEN APPROVAL HAS BEEN
OBTAINED FROM PETER W BURNS PTY LTD.

PETER W. BURNS PTY LIMITED
REGISTERED LAND & ENGINEERING SURVEYORS
GPS*REMOTE SENSING*FARMLANS*CADASTRAL*GIS*PRECISE MEASUREMENT*ENGINEERING
PO BOX 737 COOMA NSW 2630
Ph (02) 6452 3221 Fax (02) 6452 4220
Email: survey@pburns.com.au
ABN 64 002 953 291



Surveyed PB	Drafted RJ	Checked PB
REGISTERED SURVEYOR		
Scale @A1: N/A @A3: 1:500	Paper Size A3	
DO NOT SCALE		

Client	PERISHER SKI RESORT				
Title	PLAN SHOWING ACCESS AREA TO EYRE T-BAR PERISHER VALLEY KOSCIUSZKO NATIONAL PARK				
CAD file:	5720_CD_01_A	JOB REF. No:	5720	Survey Date:	16/05/2023

HEIGHT DATUM: AHD	LGA: SNOWY MONARO REGIONAL
AZIMUTH: MGA	Parish: KOSCIUSZKO
CONTOUR INTERVAL: 0.25 m	County: WALLACE
DA #:	Revision A
	Sheet No. 01/02

G.N.
M.G.A.

22
W6233_1604

EYRE T-BAR LIFT

504
DP1171964

DECK

KIOSK

SEPTIC

DP1067727

106

GRAVEL AREA

SEALED ROAD

KOSCIUSZKO ROAD






GENERAL NOTES

- ALL AREAS & DIMENSIONS ARE IN METRES AND ARE SUBJECT TO FINAL SURVEY.
- SERVICES OTHER THAN AS SHOWN MAY ALSO EXIST AND THEIR POSITION SHOULD BE VERIFIED BY THE RELEVANT AUTHORITIES PRIOR TO THE COMMENCEMENT OF ANY CONSTRUCTION WORKS.
- UNDERGROUND SERVICES MUST BE INVESTIGATED THROUGH DIAL BEFORE YOU DIG 1100 AND COUNTRY ENERGY BEFORE ANY EXCAVATION WORKS ARE UNDERTAKEN. POSITION OF DETAIL IS APPROXIMATE.
- THIS DOCUMENT IS COPYRIGHT AND MAY NOT BE REPRODUCED IN WHOLE OR PART BY ANY MEANS WITHOUT PRIOR WRITTEN CONSENT BY PWBURNS P/L

LEGEND

- BOUNDARY
- MAJOR CONTOUR
- MINOR CONTOUR
- BOTTOM OF BANK
- TOP OF BANK
- EDGE OF GRAVEL
- GRAVEL AREA
- ROCK

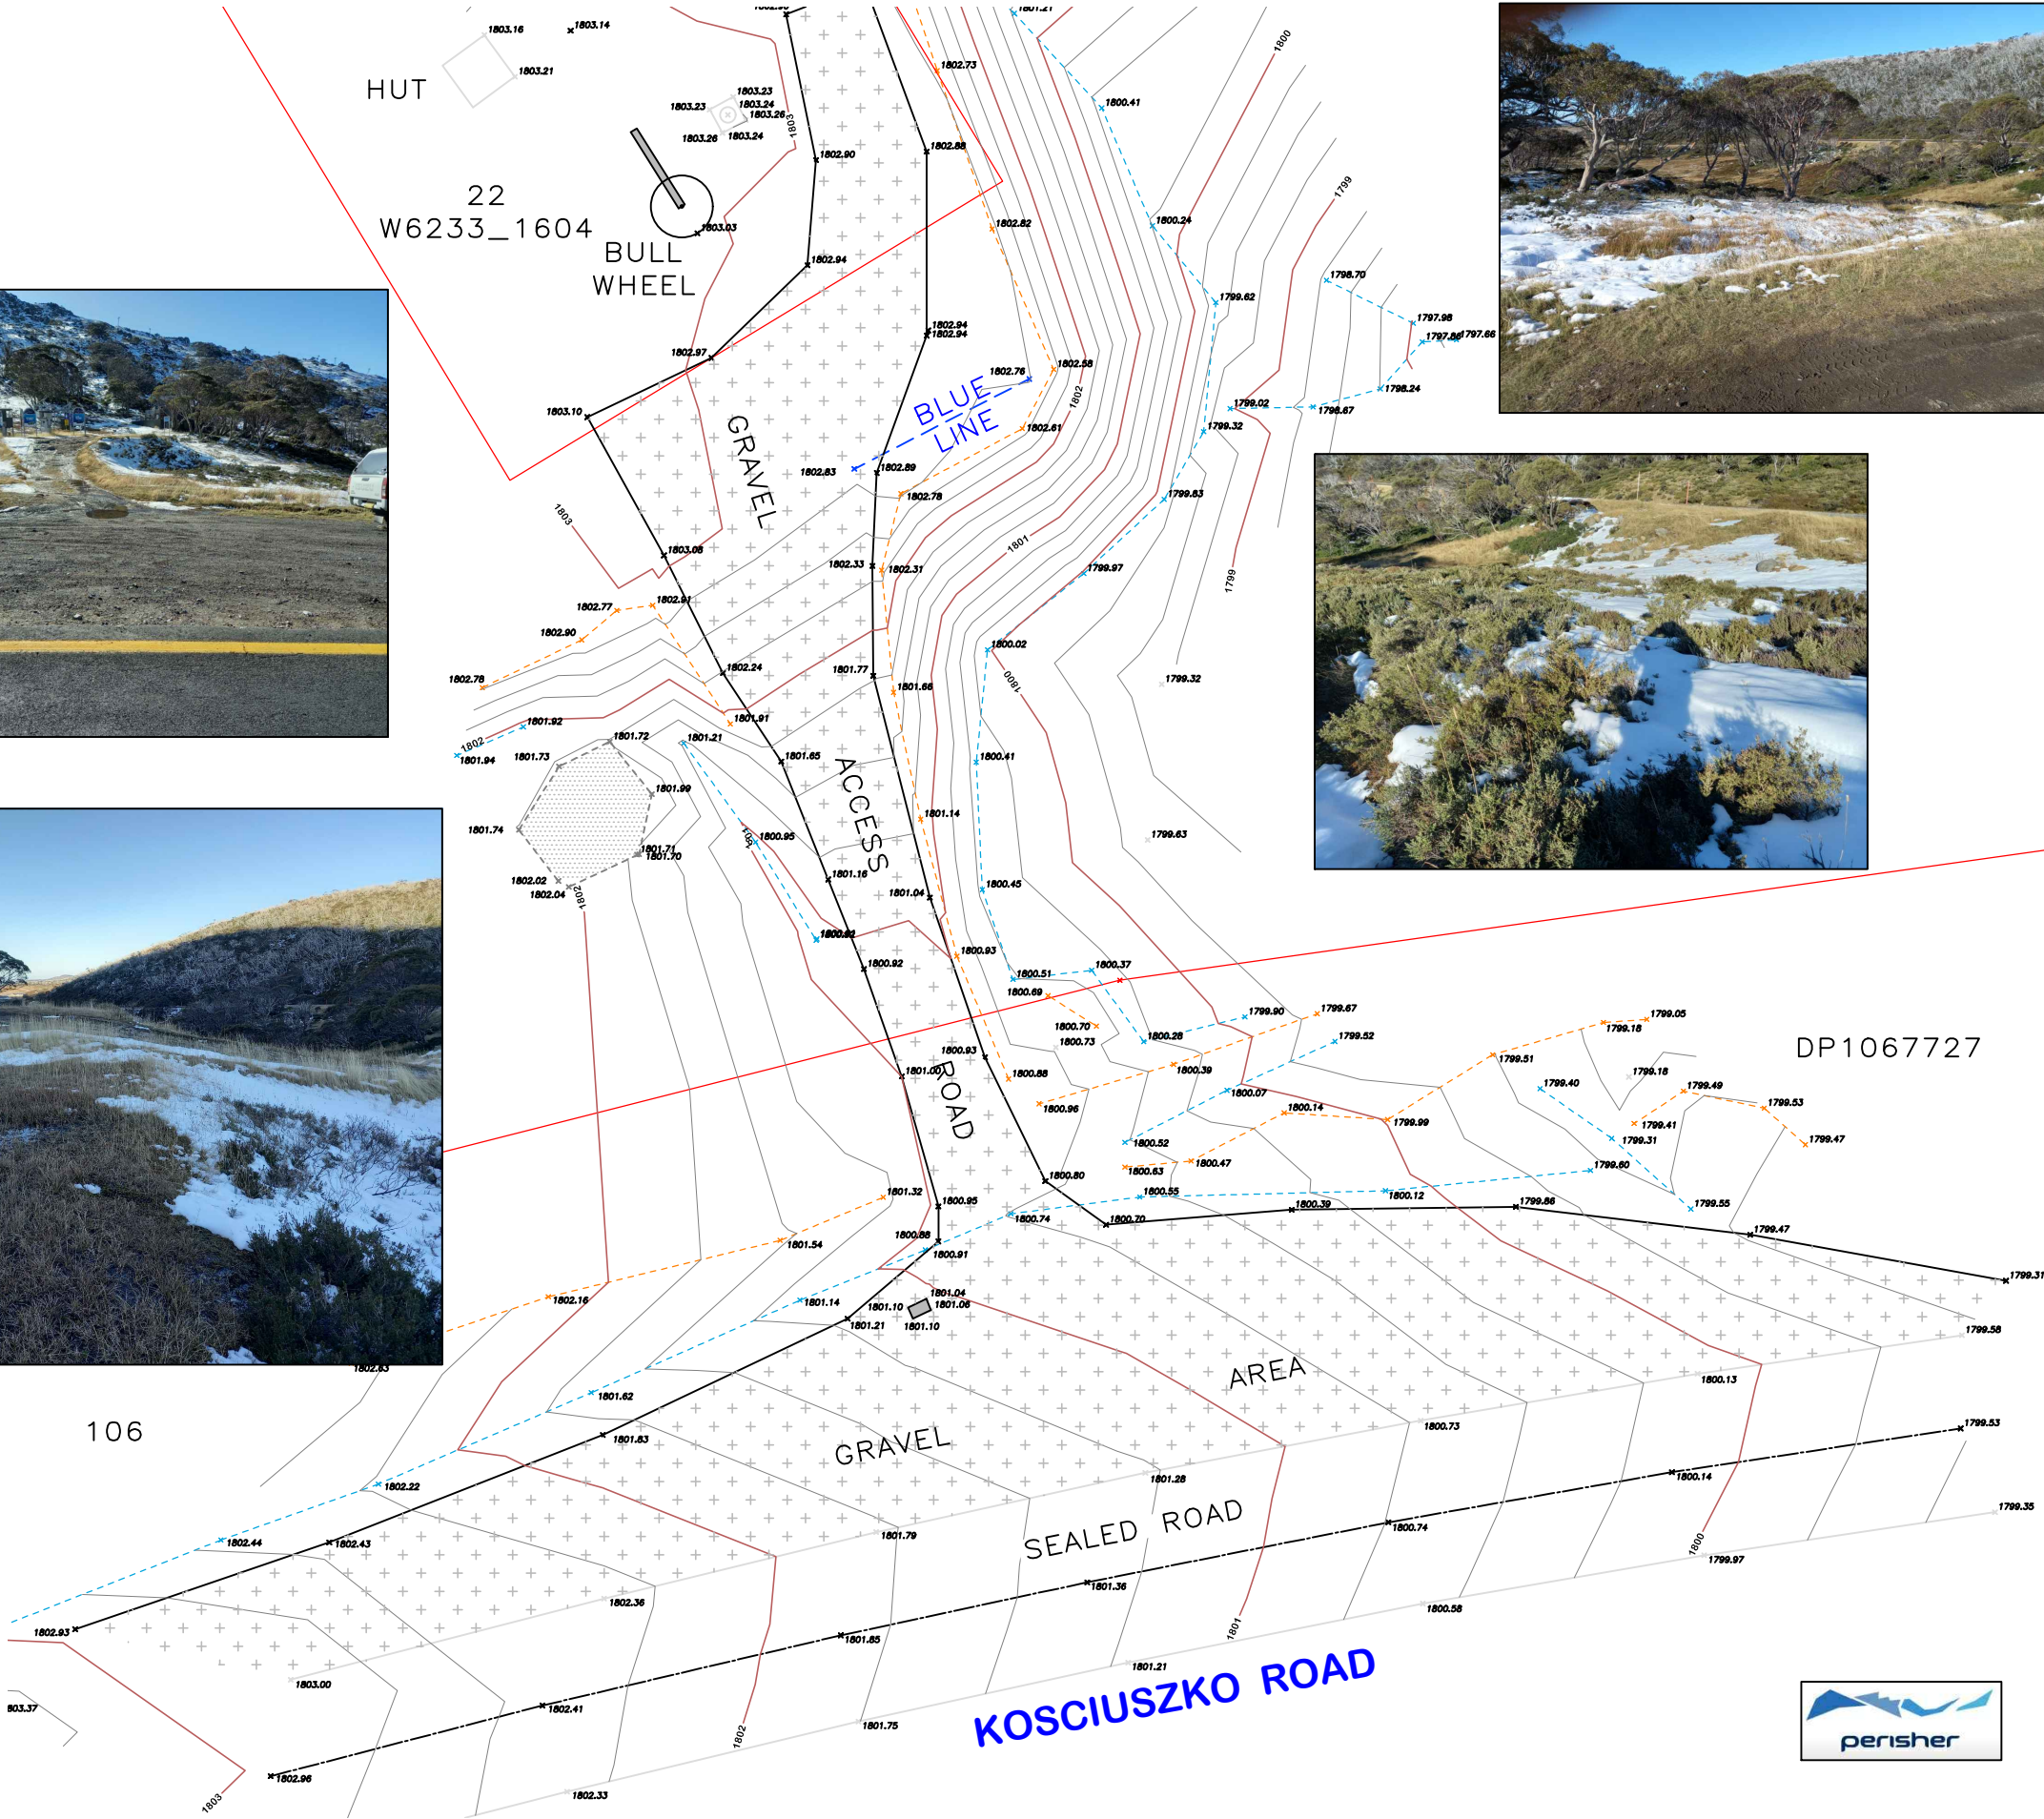

G.N.
M.G.A.

A	CLIENT ISSUE	RJ	17/05/23
No.	DESCRIPTION	CHK	DATE

COPYRIGHT NOTICE
THIS DOCUMENT REMAINS THE PROPERTY OF
PETER W. BURNS SURVEYORS PTY LTD.

CONDITIONS OF USE
THIS DOCUMENT MAY ONLY BE USED BY THE CLIENT FOR
THE PURPOSE FOR WHICH IT WAS COMMISSIONED. USE OF
THE DOCUMENT FOR ANY OTHER PURPOSE IS NOT
PERMITTED UNLESS PRIOR WRITTEN APPROVAL HAS BEEN
OBTAINED FROM PETER W BURNS PTY LTD.

PETER W. BURNS PTY LIMITED
REGISTERED LAND & ENGINEERING SURVEYORS

GPS*REMOTE SENSING*FARMLANS*CADASTRAL*GIS*PRECISE MEASUREMENT*ENGINEERING

PO BOX 737 COOMA NSW 2630
Ph (02) 6452 3221 Fax (02) 6452 4220
Email: survey@pburns.com.au
ABN 64 002 953 291



Surveyed PB	Drafted RJ	Checked PB
REGISTERED SURVEYOR		
Scale @A1: N/A @A3: 1:250	Paper Size A3	
DO NOT SCALE		

Client	PERISHER SKI RESORT				
Title	PLAN SHOWING ACCESS AREA TO EYRE T-BAR PERISHER VALLEY KOSCIUSZKO NATIONAL PARK				
CAD file:	5720_CD_01_A	JOB REF. No:	5720	Survey Date:	16/05/2023

HEIGHT DATUM: AHD	LGA: SNOWY MONARO REGIONAL
AZIMUTH: MGA	Parish: KOSCIUSZKO
CONTOUR INTERVAL: 0.25 m	County: WALLACE
DA #:	Revision A
	Sheet No. 02/02