


LEGEND

	BOUNDARY LINE
	ADJACENT BOUNDARY
	EASEMENT
	FENCE LINE
	SEWER MAIN
	WATER MAIN
	OVERHEAD ELECTRICITY
	UNDERGROUND ELECTRICITY
	TELSTRA LINE
	OPTIC FIBRE LINE
	GAS LINE
	BENCH MARK
	SEWER INSPECTION POINT
	STOP VALVE
	HYDRANT
	WATER METER
	GRAATED PIT
	POWER POLE
	LIGHT POLE
	ELECTRICAL TURRENT
	GAS METER
	TELSTRA PIT
	TRAFFIC SIGNAL
	DENOTES PHOTO LOCATION
	DENOTES TREE
	HEIGHT/METERS/SPREAD
	THIRD 88
	15.12
	8.5.12
	DENOTES WINDOW
	GROUND FLOOR
	STILL RL
	DENOTES WINDOW
	UPPER FLOOR
	HOOD RL
	STILL RL

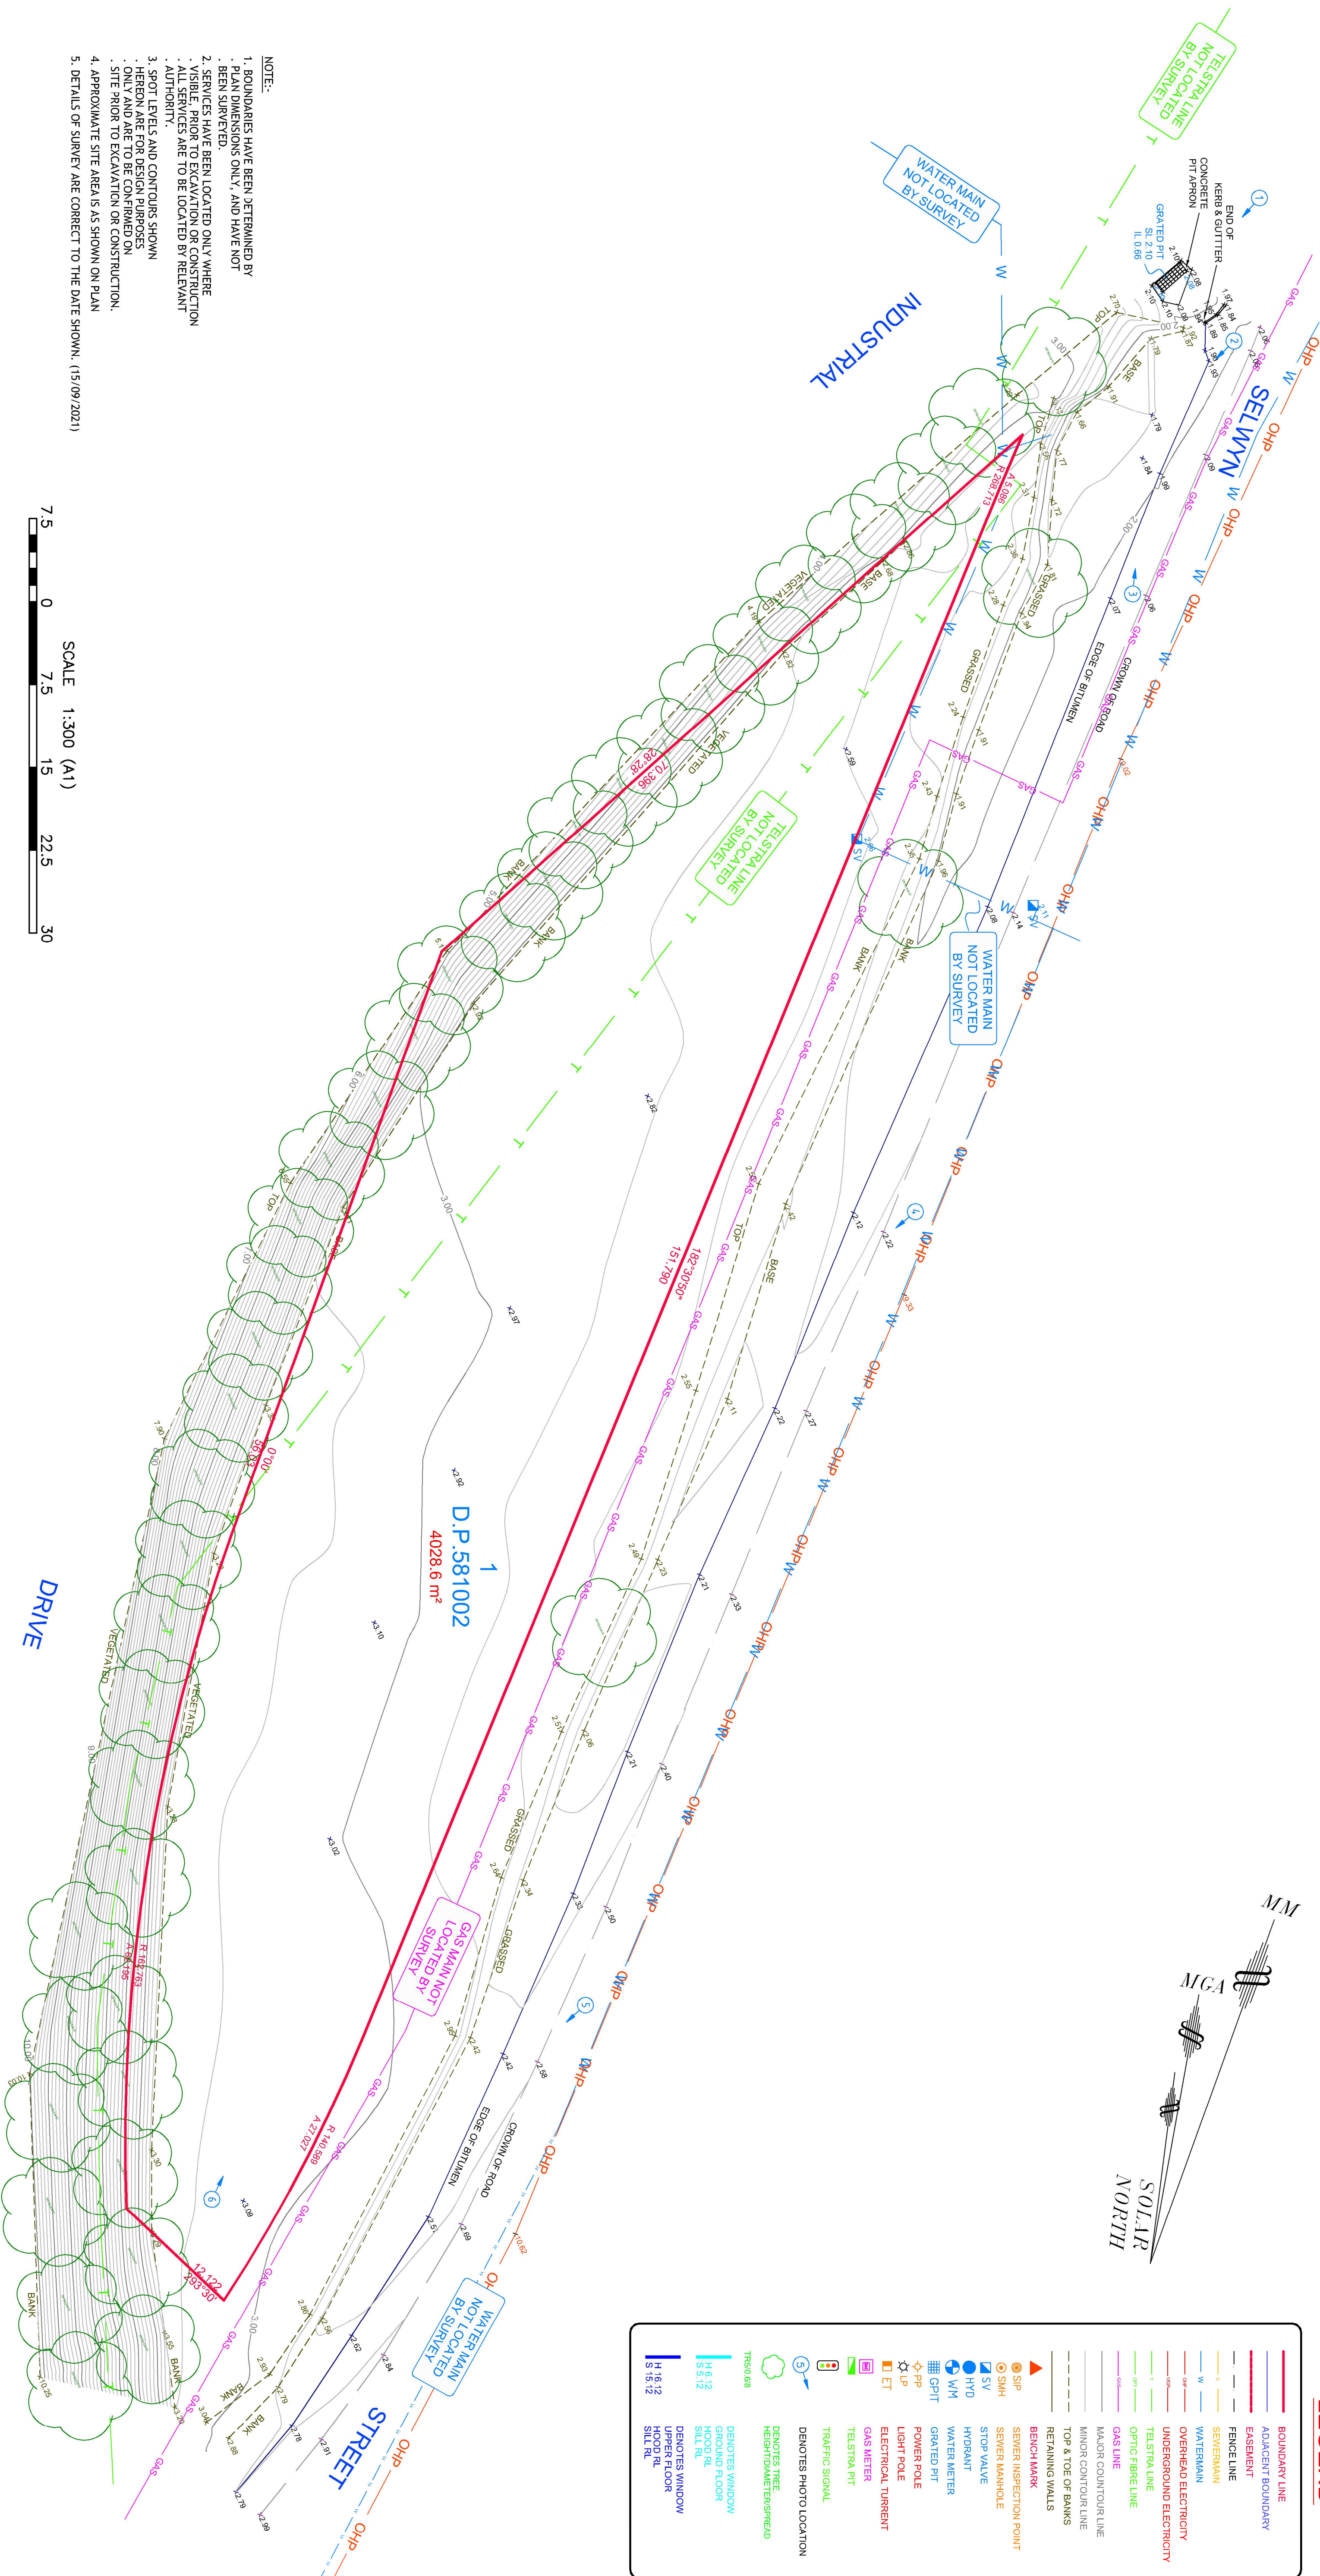

- NOTE:
1. BOUNDARIES HAVE BEEN DETERMINED BY PLAN DIMENSIONS ONLY, AND HAVE NOT BEEN SURVEYED.
 2. SERVICES HAVE BEEN LOCATED ONLY WHERE VISIBLE, PRIOR TO EXCAVATION OR CONSTRUCTION. ALL SERVICES ARE TO BE LOCATED BY RELEVANT AUTHORITY.
 3. SPOT LEVELS AND CONTOURS SHOWN HEREON ARE FOR DESIGN PURPOSES. ONLY AND ARE TO BE CONFIRMED ON SITE PRIOR TO EXCAVATION OR CONSTRUCTION.
 4. APPROXIMATE SITE AREAS AS SHOWN ON PLAN.
 5. DETAILS OF SURVEY ARE CORRECT TO THE DATE SHOWN. (15/09/2021)

SCALE 1:300 (A1)

7.5 0 7.5 15 22.5 30



PHOTOGRAPH 1



PHOTOGRAPH 2



PHOTOGRAPH 3



PHOTOGRAPH 4



PHOTOGRAPH 5



PHOTOGRAPH 6

Ed.	A	INITIAL ISSUE	17/09/21	Date
Details of Revisions				

Client / Council Development Consent Number				
---	--	--	--	--

Scale:	1300 (A1), 1600 (A3)	Date:	AHD
Origin:	SS1937	Contour Int:	0.2
Surveyor:	S.N.	Drawn:	S.N.
Checked:	S.N.	Approved:	J.H.
Job Number:	6759	Drawing File:	6759-DET
Registered Surveyor:		

	Surveying...Planning...Engineering	
	PO Box 853 THE JUNCTION NSW, 2291	
	Phone: (02) 4963 5520	Fax: (02) 4963 5521
	E-mail: mai@lds.net.au	ABN: 42 110 897 928

DETAIL SURVEY OF	
LOT 1 D.P.581002	
BEING NO. 20 SELWYN STREET	
MAYFIELD	

Drawing Number	1	Edition	A
Sheet, 1, of, 1			