




STAGE 2A

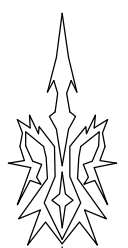

MGA  
SCIMS

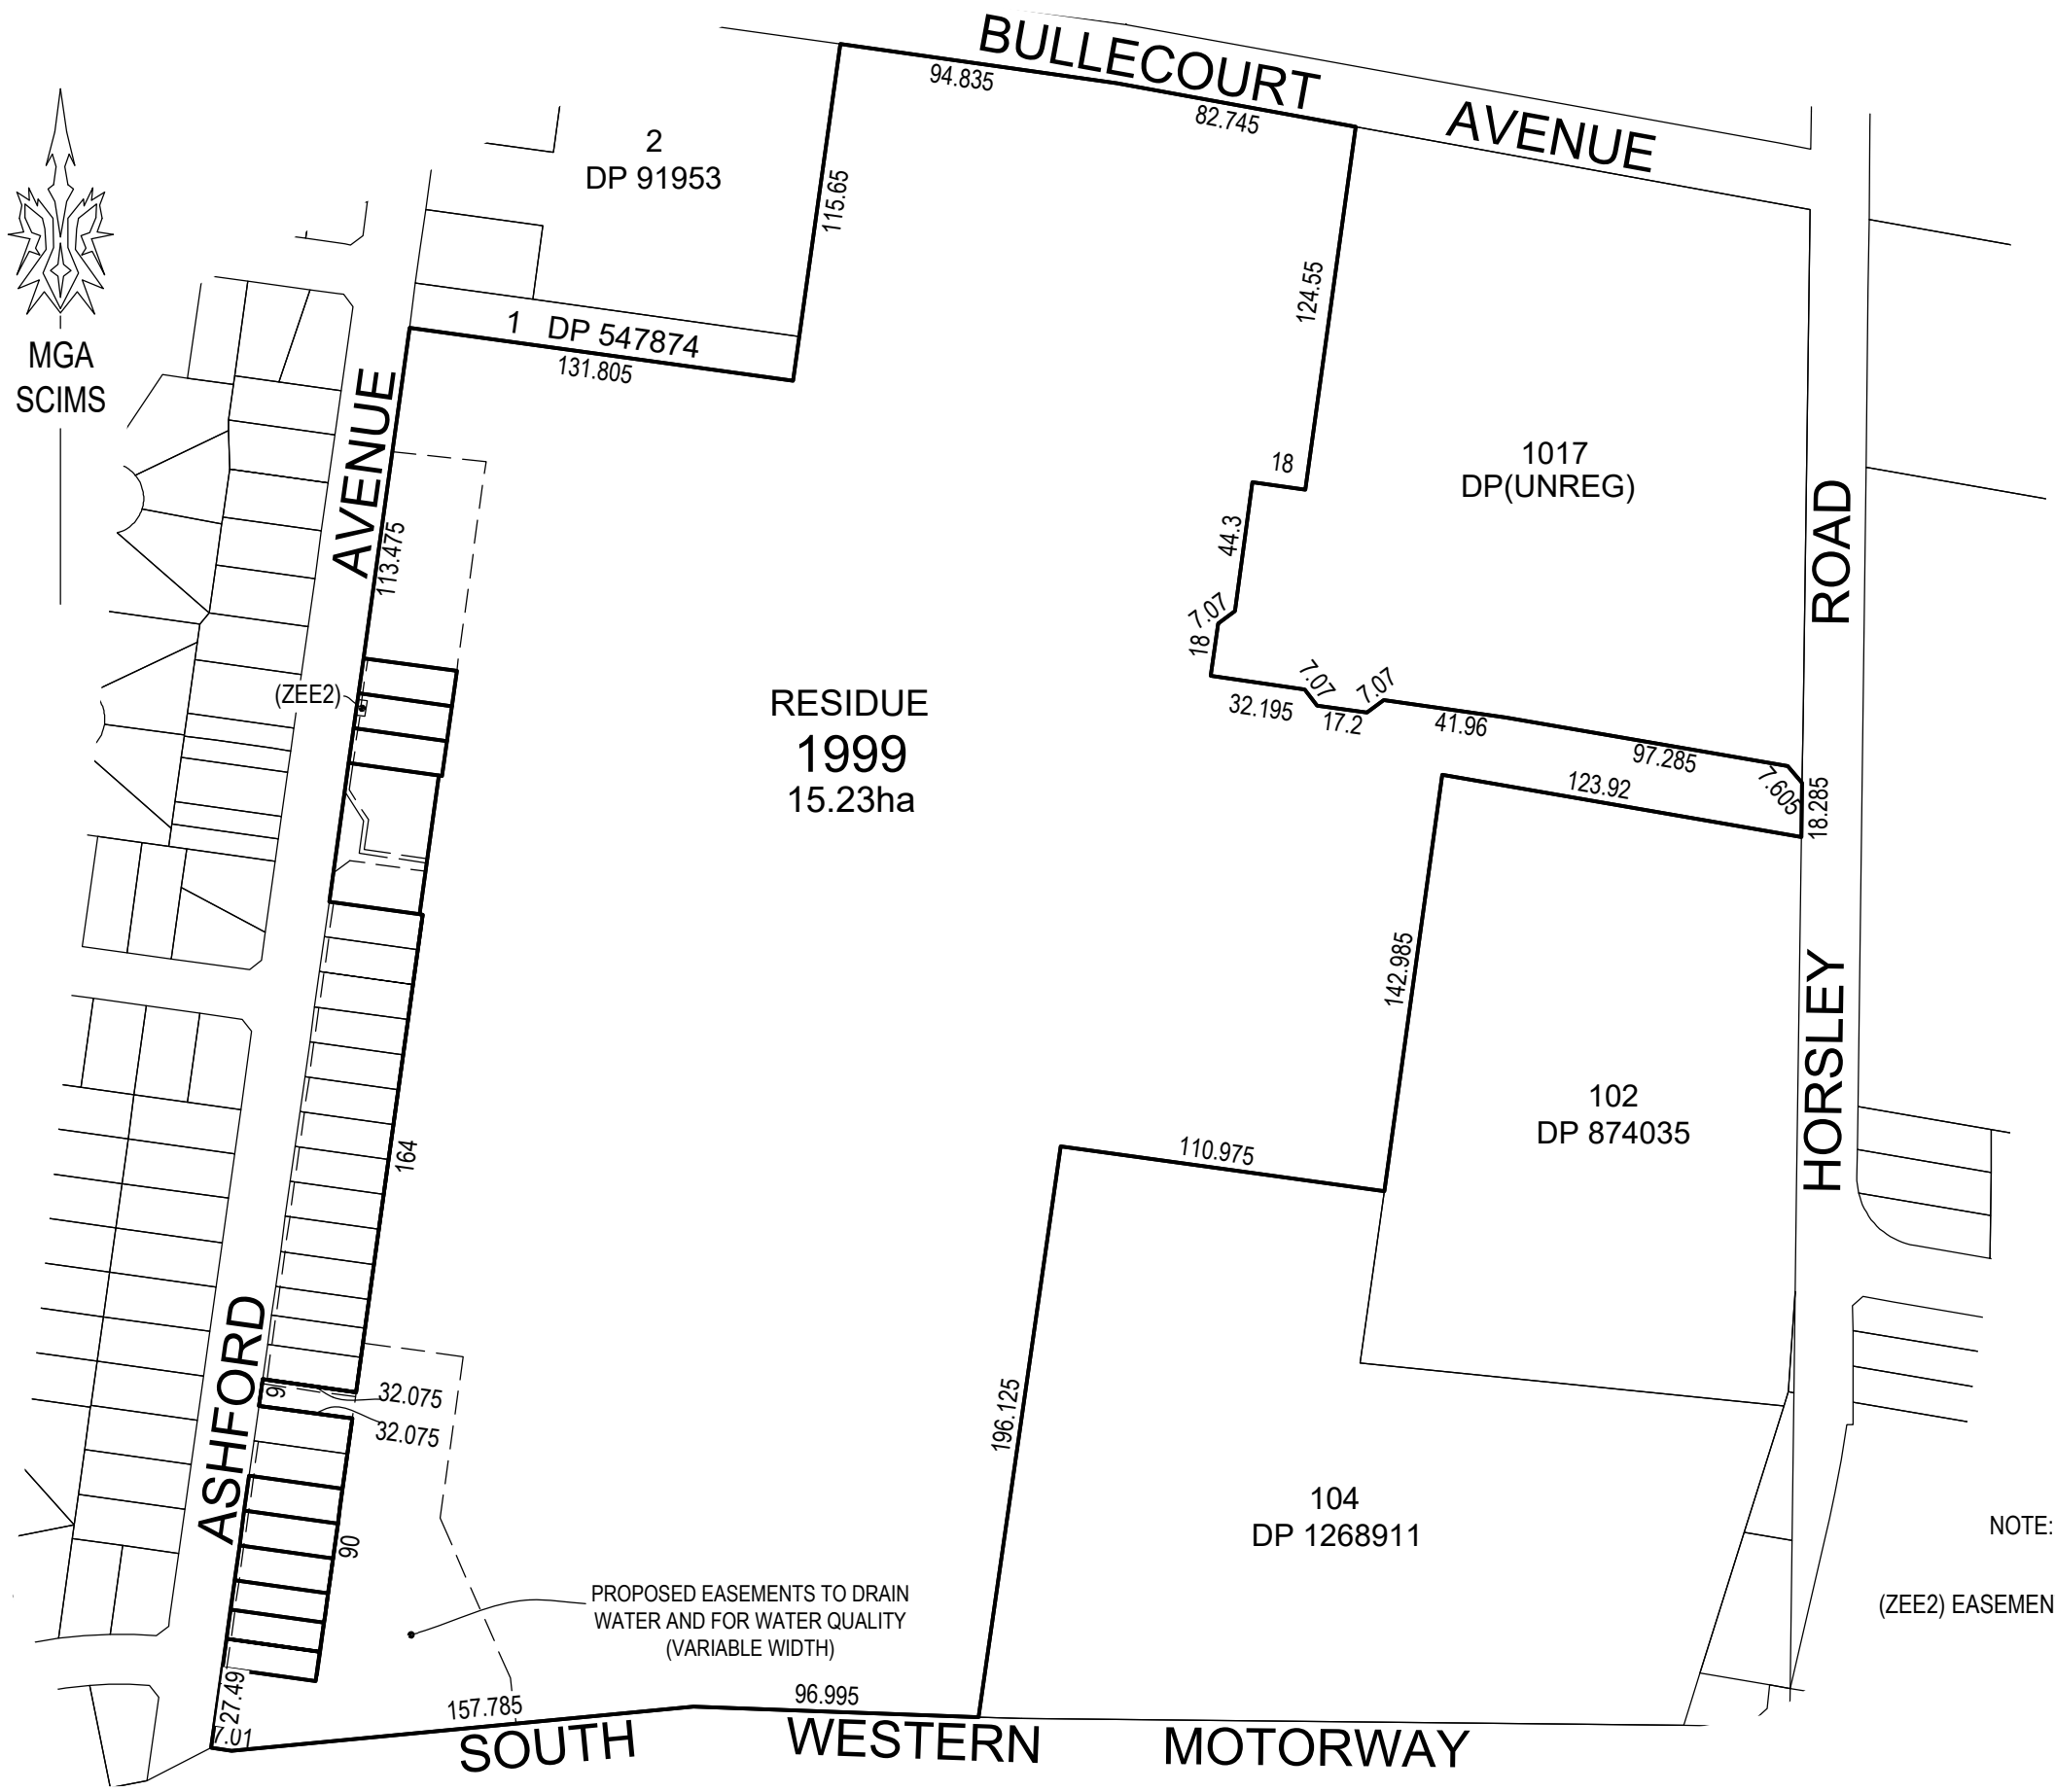


NOTE: ALL DIMENSIONS AND AREAS ARE SUBJECT TO FINAL DESIGN AND SURVEY  
(ZEE2) EASEMENT FOR ELECTRICITY AND OTHER PURPOSES (DP1144378) TO BE EXTINGUISHED

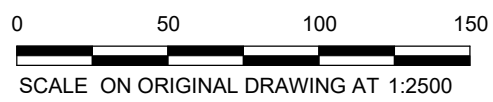

VER	BY	AMENDMENTS	DATE	 <b>Beveridge Williams</b>  Development and Infrastructure Consultants  (02) 46255055 <a href="http://www.beveridgewilliams.com.au">www.beveridgewilliams.com.au</a>	CLIENT: 	DETAILS:  PLAN OF SURVEY OF LOT 1000 IN DP(UNREG) CURRENTLY LOT 2 IN DP1291984	ORIGINAL SCALE 1:2500  SHEET SIZE A3	SURVEYOR:	BC	PROJECT No. 2301879  DRAWING REF. 2301879(2)-PS  VERSION <b>C</b>
A	BC	ORIGINAL ISSUE	28-08-2024					DRAWN:	DH	
B	BC	AMENDMENT TO BOUNDARY	01-10-2024					CHECKED:	BC	
C	SG	REMOVE EASEMENTS	01-11-2024					SURVEY DATE:	N/A	
								CAD REFERENCE:	2301879(2A)-PS	
								SHEET 1 OF 2		

STAGE 2A

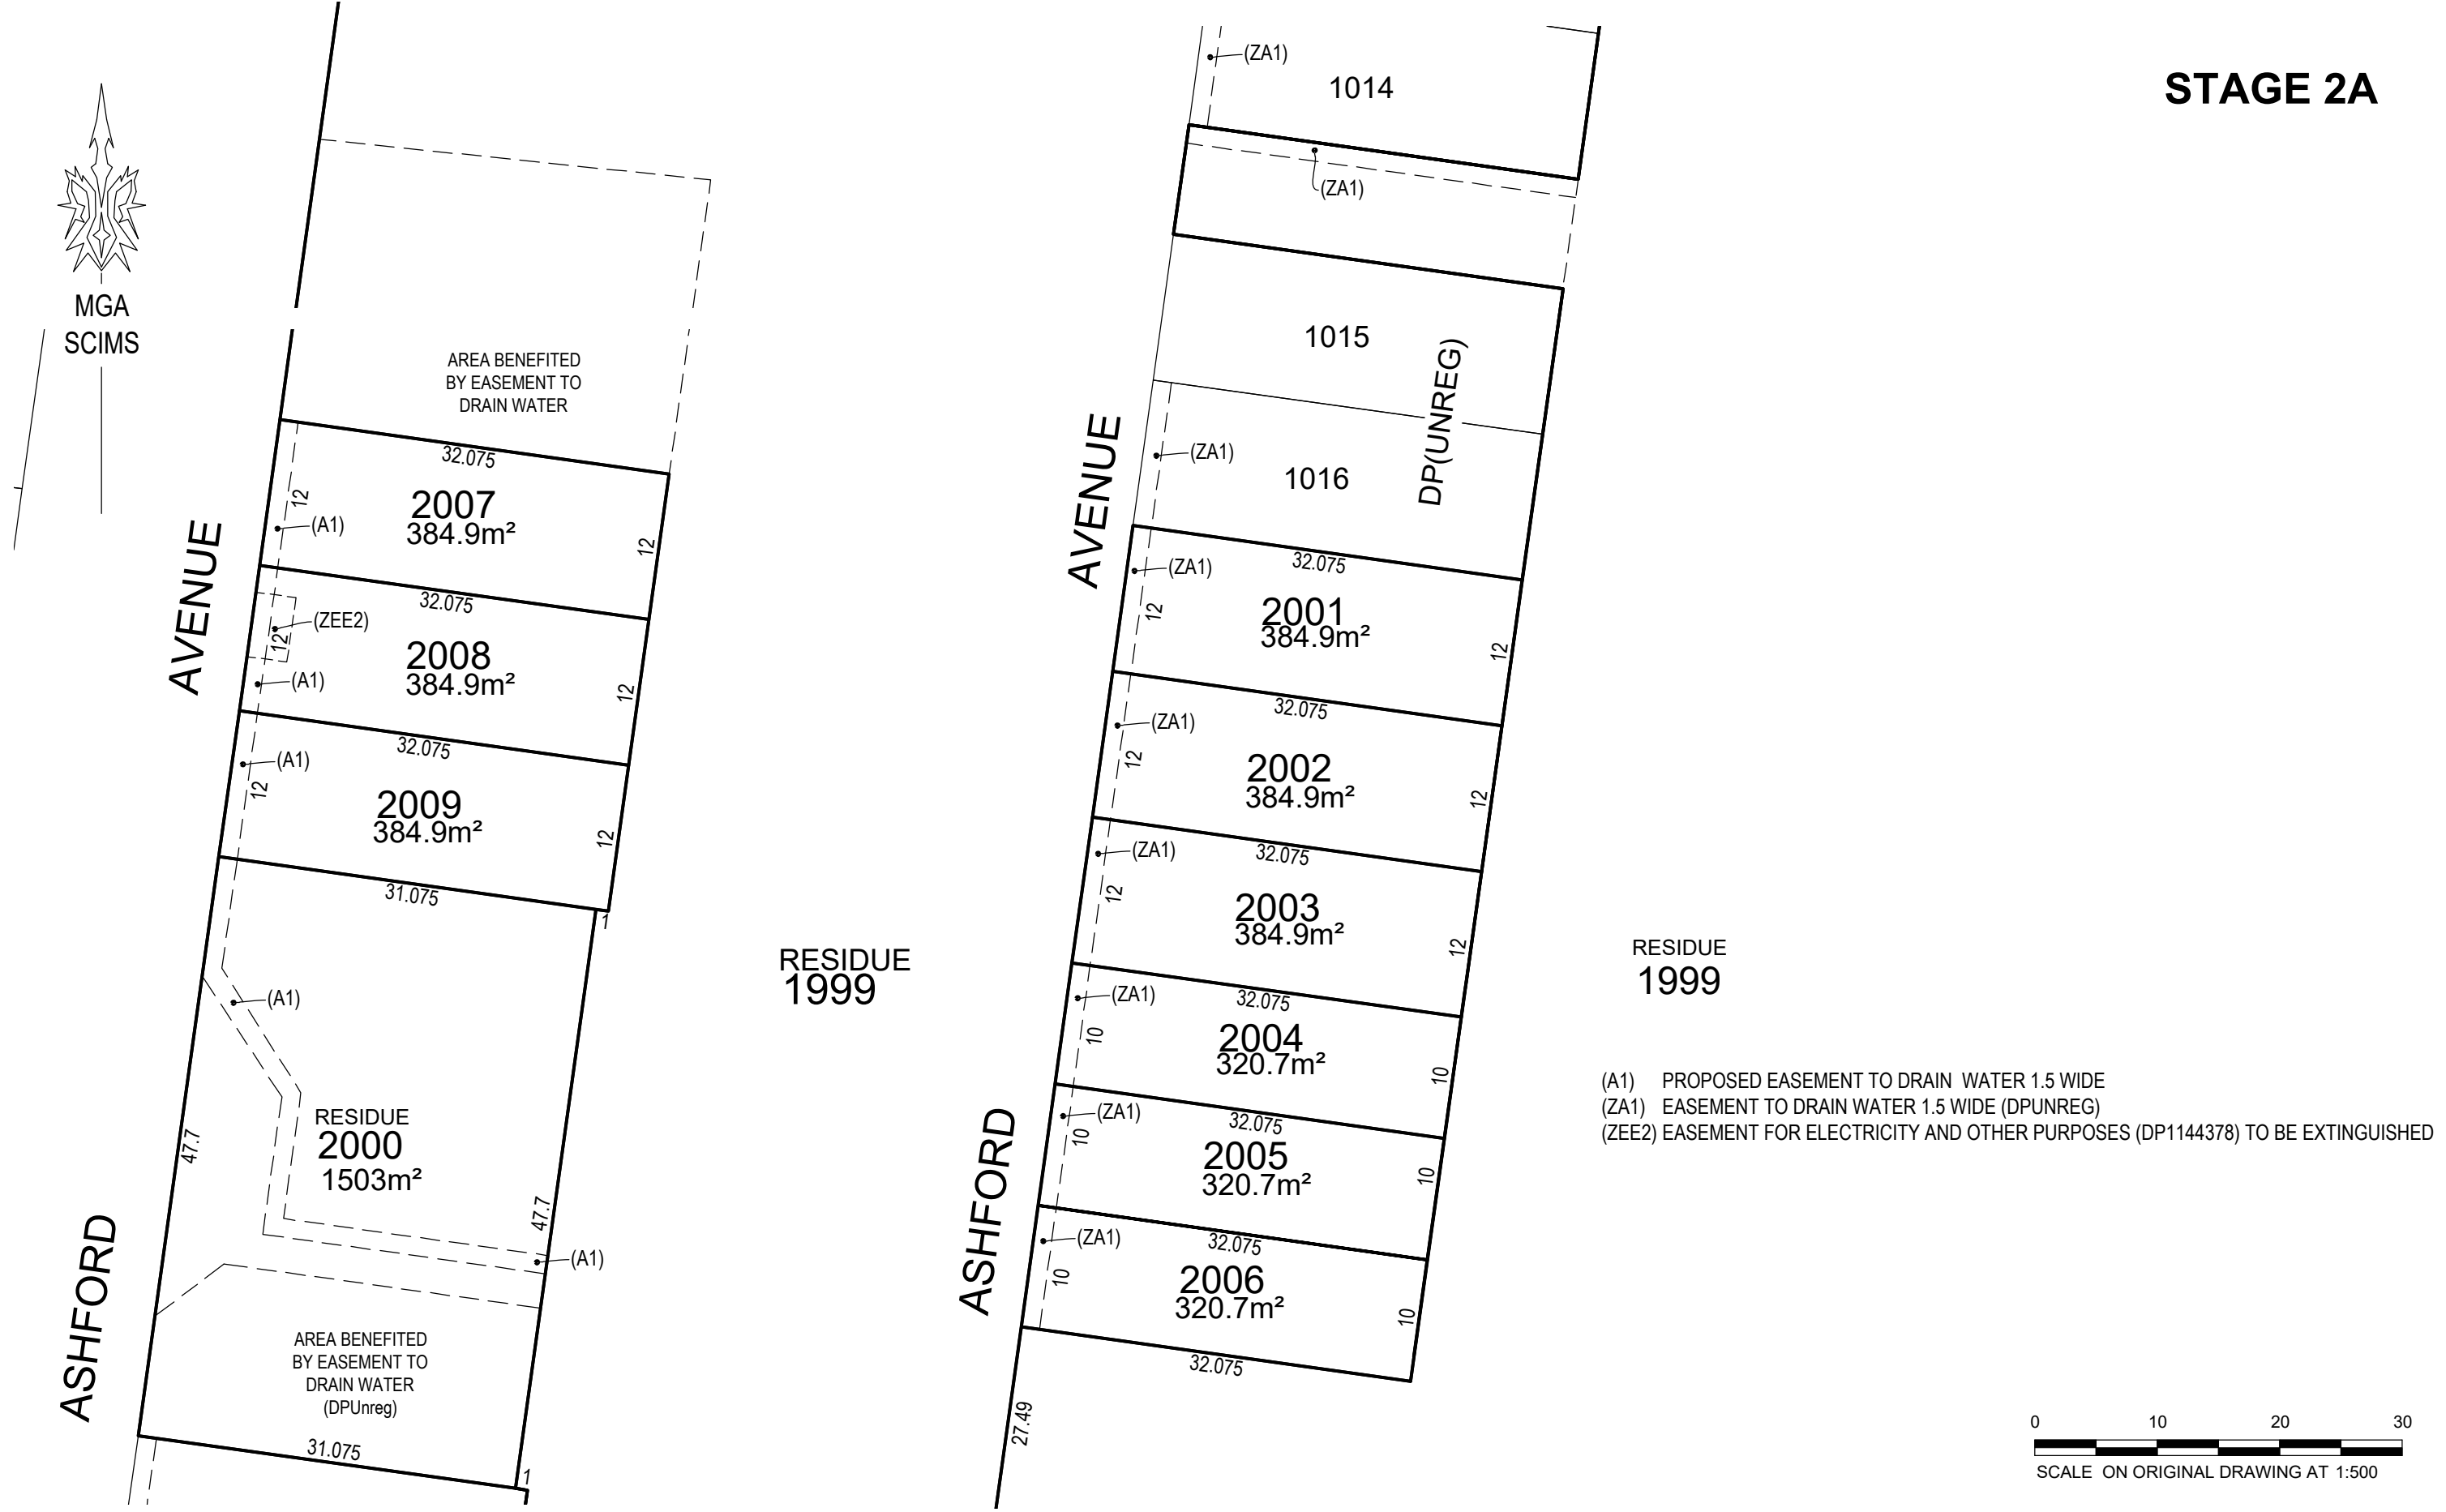

VER	BY	AMENDMENTS	DATE
A	BC	ORIGINAL ISSUE	28-08-2024
B	BC	AMENDMENT TO BOUNDARY	01-10-2024
C	SG	REMOVE EASEMENTS	01-11-2024

**Beveridge Williams**  
Development and Infrastructure Consultants  
(02) 46255055 www.beveridgewilliams.com.au

CLIENT:



DETAILS:

PLAN OF SURVEY OF LOT  
1000 IN DP(UNREG)  
CURRENTLY LOT 2 IN DP1291984

ORIGINAL  
SCALE  
1:500-1

SHEET SIZE  
A3

SURVEYOR:	BC
DRAWN:	DH
CHECKED:	BC
SURVEY DATE:	N/A
CAD REFERENCE:	2301879(2A)-PS
SHEET 2 OF 2	

PROJECT No.  
2301879

DRAWING REF.  
2301879(2)-PS

VERSION  
C