


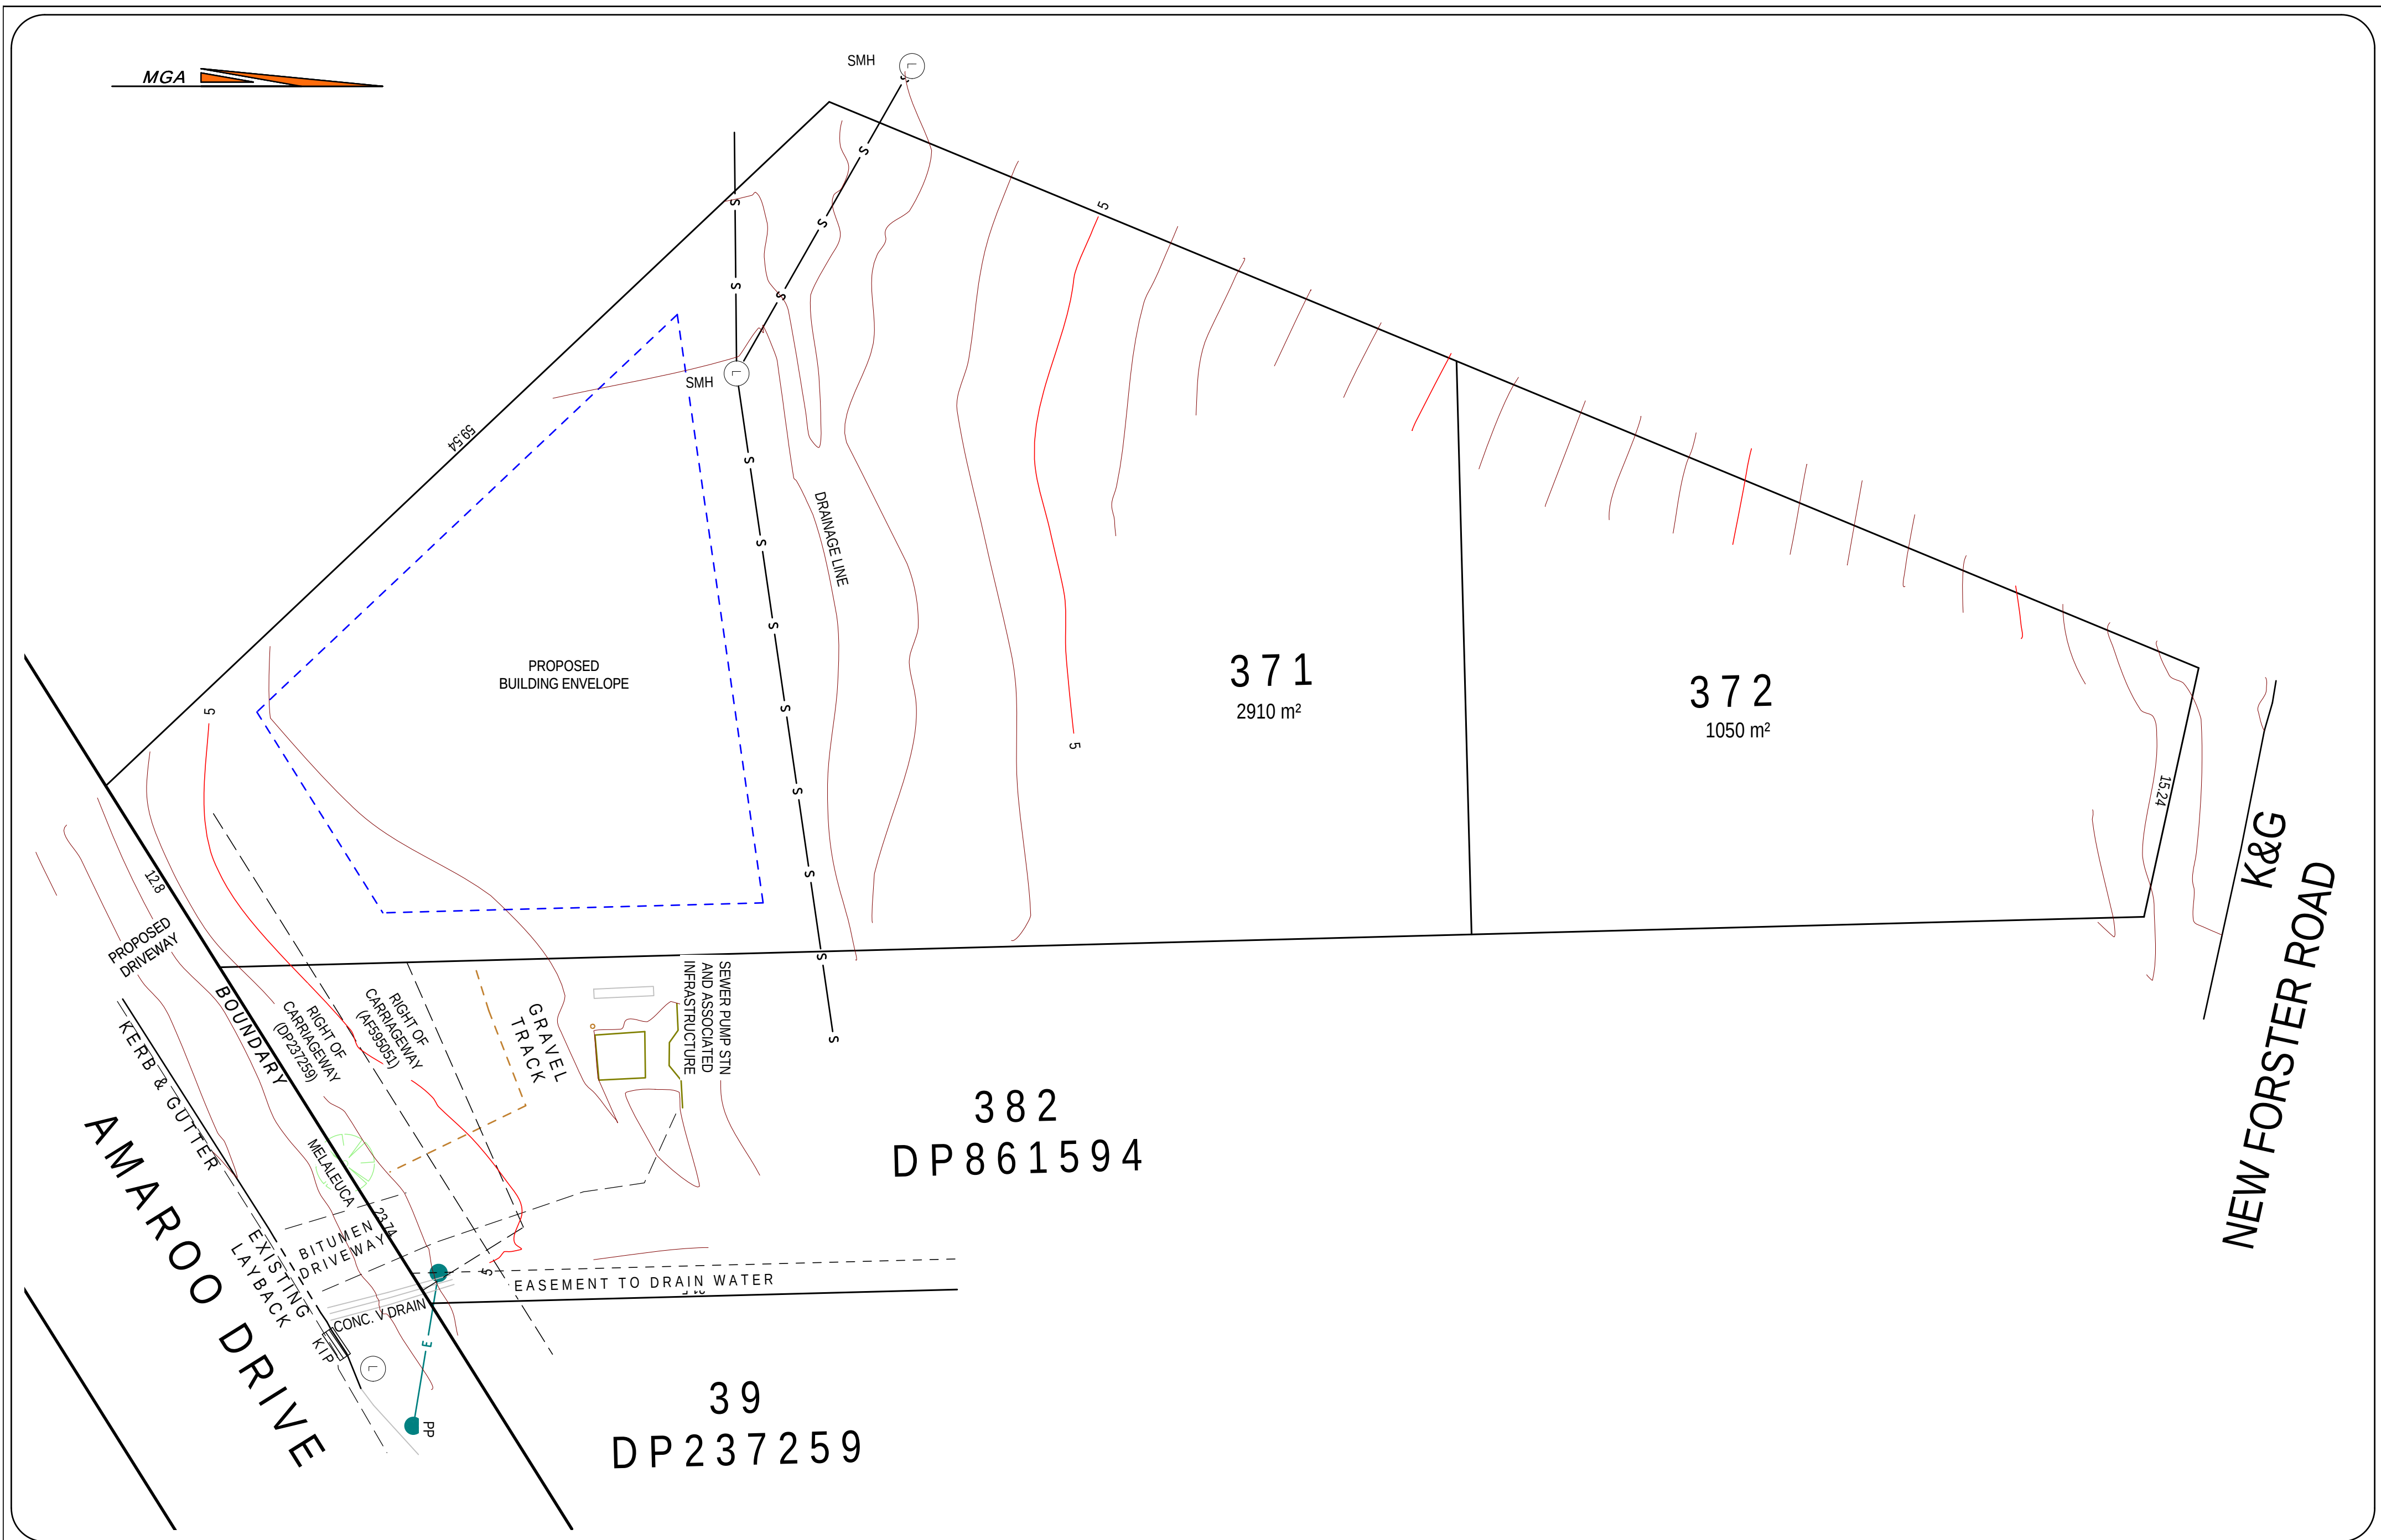

 34 KING STREET, GLOUCESTER P.O. BOX 194 GLOUCESTER 2422. Ph. 02 6558 2255 Fax. 02 6558 2327 EMAIL - survey@calcosurveyors.com.au	PROJECT - 183 AMAROO DRIVE CLIENT - MIDCOAST PLANNING	PROPOSED SUBDIVISION OF LOT 37 DP237259 183 AMAROO DRIVE, SMITHS LAKE	SCALE 1:250 DATUM - AHD DATE 10/05/2024	JOB No. 4332	AMENDMENTS	DATE	BY	AMENDMENTS	DATE	BY
				DWG No. 002						