



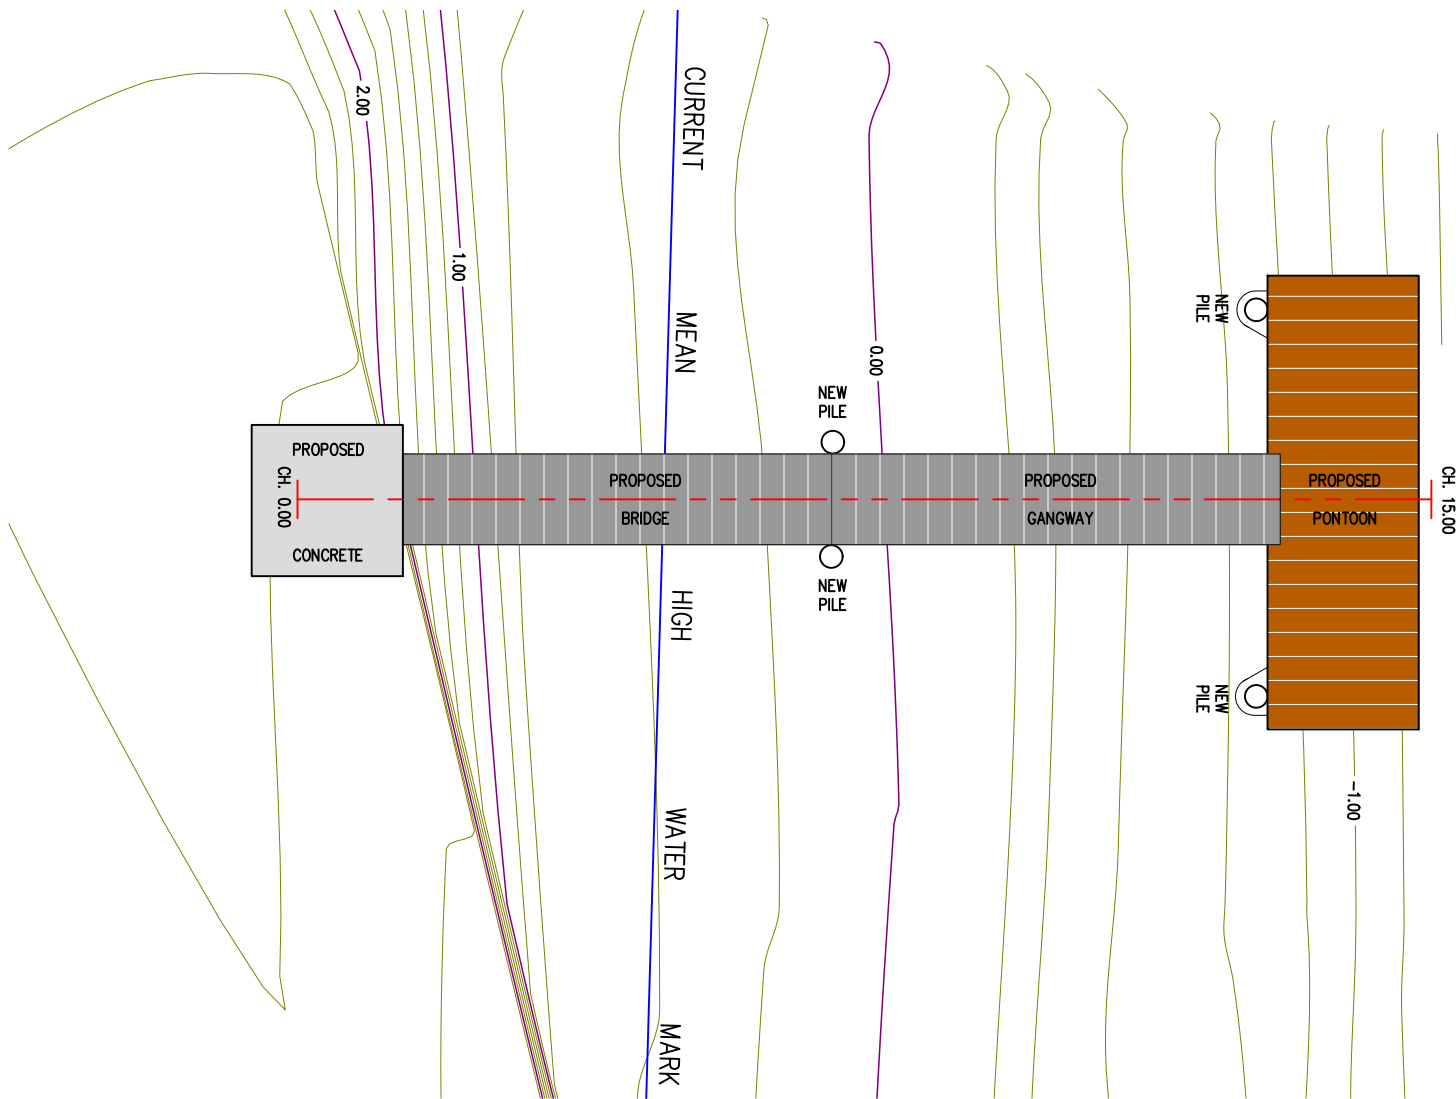

M.H.W.M. IS BOUNDARY BY M182-666

MANNING RIVER

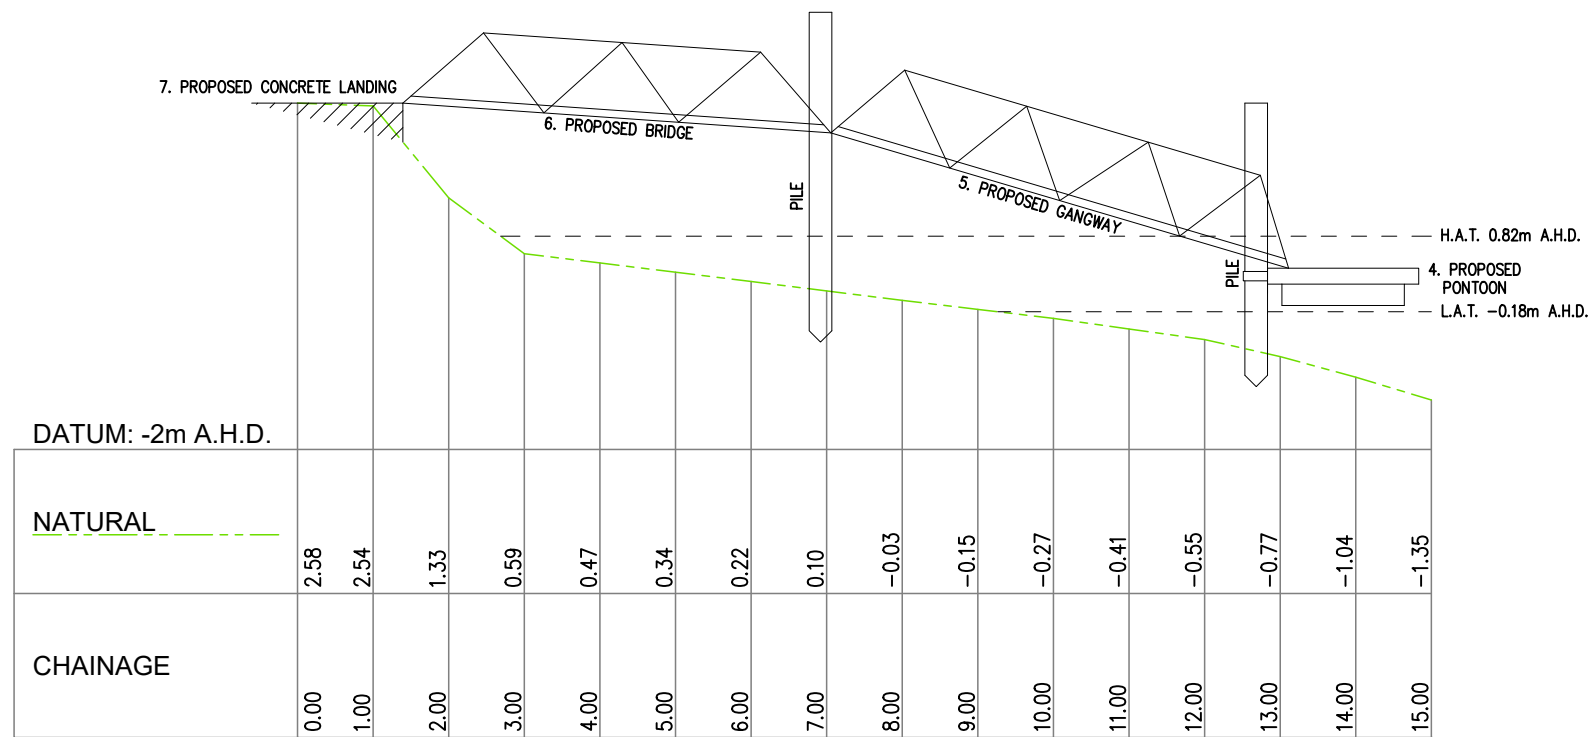

Scale Horizontal 1:100 Vertical 1:100

DATUM: -2m A.H.D.																		
NATURAL	2.58	2.54	1.33	0.59	0.47	0.34	0.22	0.10	-0.03	-0.15	-0.27	-0.41	-0.55	-0.77	-1.04	-1.35		
CHAINAGE	0.00	1.00	2.00	3.00	4.00	5.00	6.00	7.00	8.00	9.00	10.00	11.00	12.00	13.00	14.00	15.00		

- NOTES:
- H.A.T. (HIGHEST ASTRONOMICAL TIDE) AND L.A.T. (LOWEST ASTRONOMICAL TIDE) MEASUREMENTS ARE FROM MANLY HYDRAULICS CROKI GUAGE, WHERE THE LEVELS WERE PREDICTED BETWEEN 2004 AND 2011.
 - LANDING, WALKWAY AND PONTON DIMENSIONS AND DESIGN ARE INDICATIVE ONLY. THE FINAL DESIGN IS TO BE DETERMINED BY THE INSTALLERS.
 - 300mm STEEL PILES TO BE PLACED WITH HDPE SLEEVE & CAPS.
 - PROPOSED PONTON: 6mx2m ALUMINUM FRAME WITH HDPE TANKS & ENVIRO-WALK MESH.
 - PROPOSED GANGWAY: 6mx1.2m ALUMINUM TRUSSED WALKWAY.
 - PROPOSED BRIDGE: 6mx1.2m ALUMINUM TRUSSED WALKWAY.
 - PROPOSED CONCRETE LANDING
 - CONTOURS AT 0.2m INTERVALS.
 - LEVELS ARE IN RELATION TO THE AHD DATUM.