





THIS PLAN IS PRELIMINARY ONLY AND IS SUBJECT TO COUNCIL APPROVAL, FINAL DESIGN, CONSTRUCTION, FINAL SURVEY AND REGISTRATION AT THE LAND AND PROPERTY INFORMATION, SYDNEY.

10	20	30	40	50	60	70	80	90	100	110	120	130	140	150	Table of mm
----	----	----	----	----	----	----	----	----	-----	-----	-----	-----	-----	-----	-------------

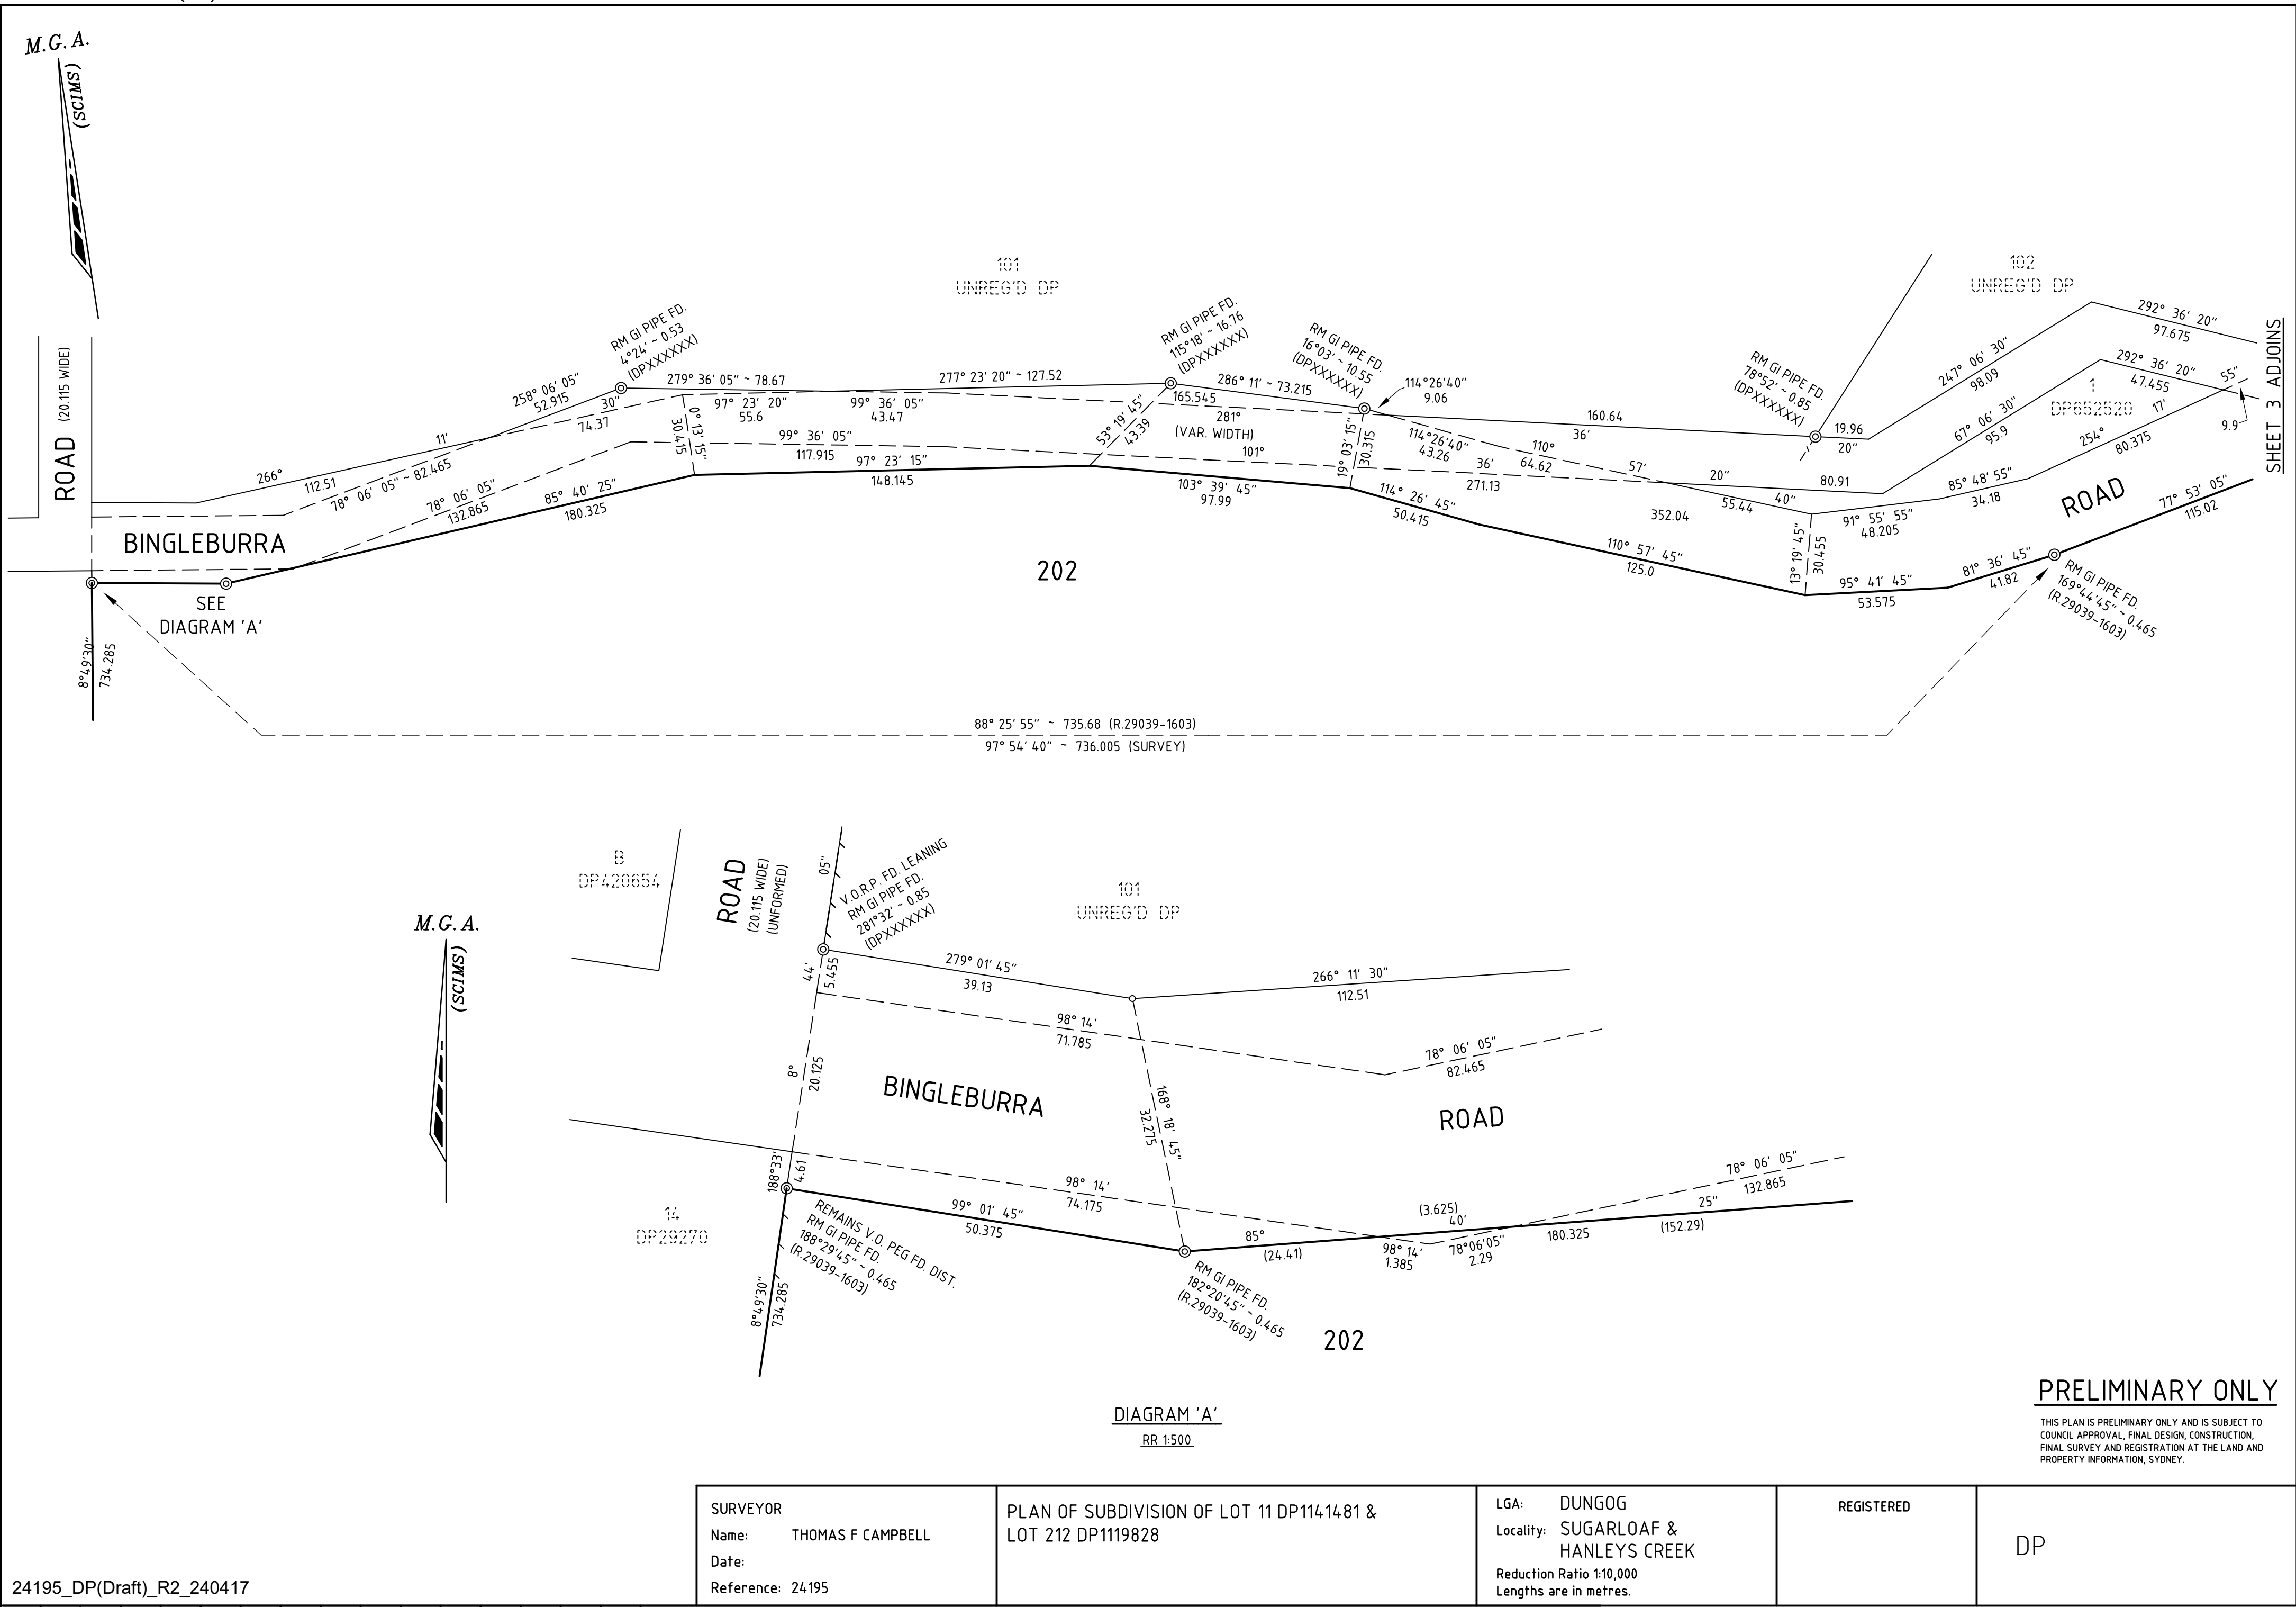

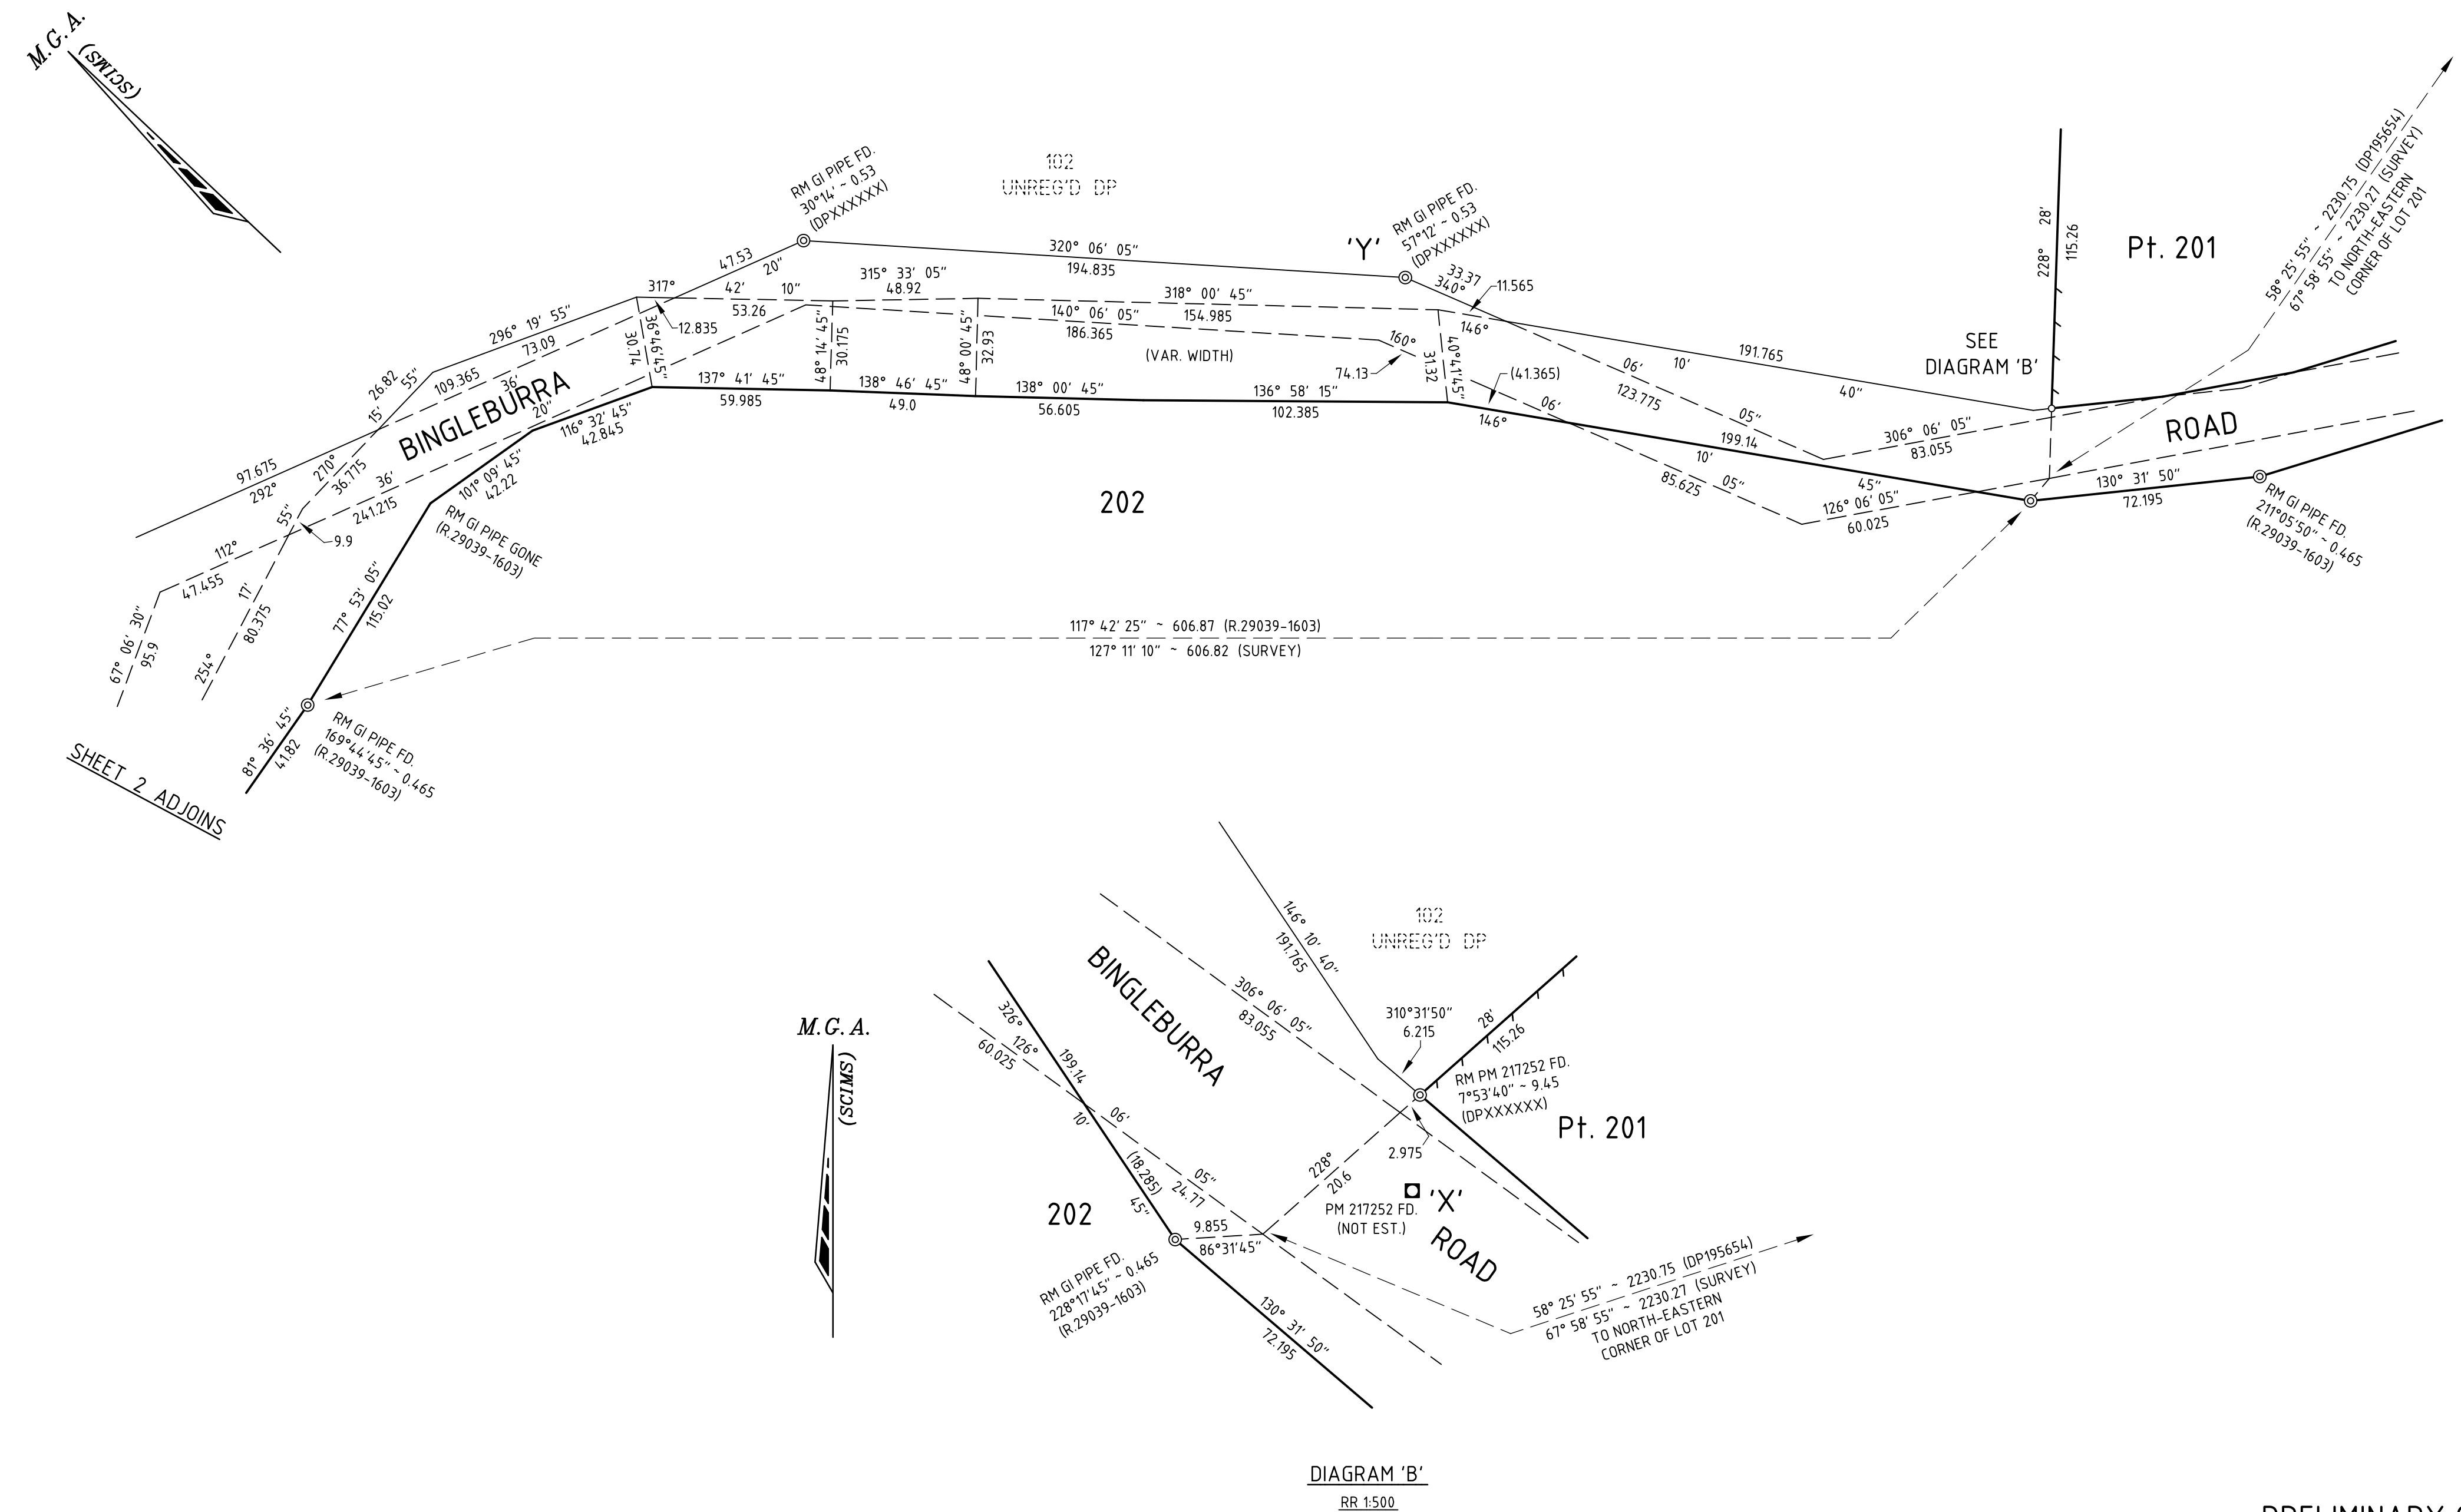

THIS PLAN IS PRELIMINARY ONLY AND IS SUBJECT TO COUNCIL APPROVAL, FINAL DESIGN, CONSTRUCTION, FINAL SURVEY AND REGISTRATION AT THE LAND AND PROPERTY INFORMATION, SYDNEY.

SURVEYOR Name: THOMAS F CAMPBELL Date: Reference: 24195	PLAN OF SUBDIVISION OF LOT 11 DP1141481 & LOT 212 DP1119828	LGA: DUNGOG Locality: SUGARLOAF & HANLEYS CREEK Reduction Ratio 1:10,000 Lengths are in metres.	REGISTERED	DP
---	--	---	-------------------	-----------

(SCIMS)

THIS PLAN IS PRELIMINARY ONLY AND IS SUBJECT TO COUNCIL APPROVAL, FINAL DESIGN, CONSTRUCTION, FINAL SURVEY AND REGISTRATION AT THE LAND AND PROPERTY INFORMATION, SYDNEY.



SURVEYOR Name: THOMAS F CAMPBELL Date: Reference: 24195	PLAN OF SUBDIVISION OF LOT 11 DP1141481 & LOT 212 DP1119828	LGA: DUNGOG Locality: SUGARLOAF & HANLEYS CREEK Reduction Ratio 1:10,000 Lengths are in metres.	REGISTERED	DP
---	--	---	-------------------	-----------