


SNOW DISTRIBUTION PIPE TRENCH TOP TS 2, 3, 4

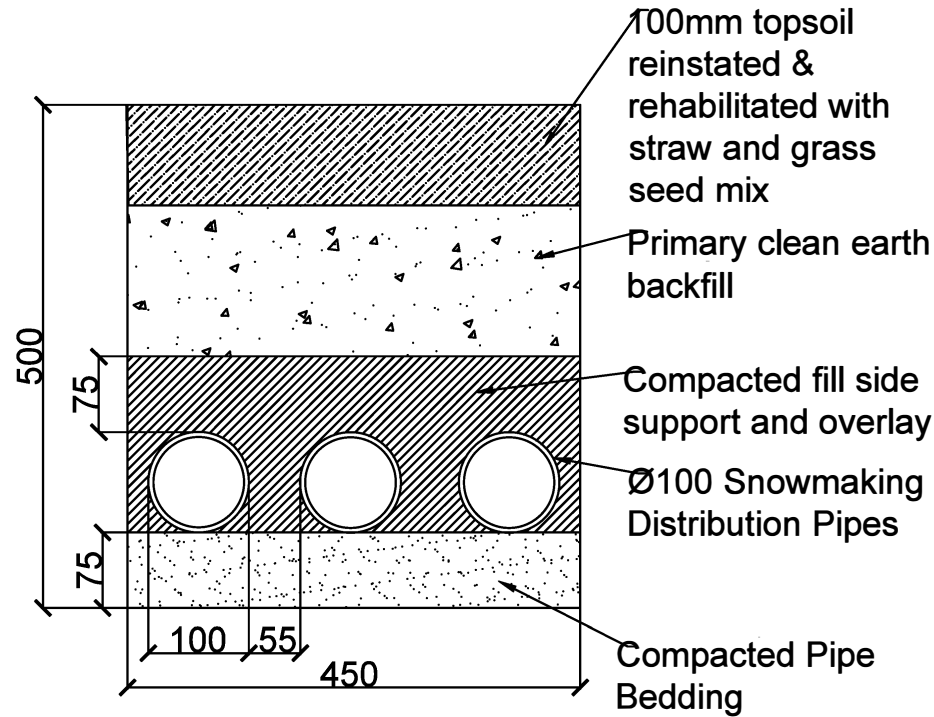

Department of Planning
Housing and Infrastructure

NSW GOVERNMENT

Issued under the Environmental Planning and Assessment Act 1979


Approved Application No 24/16834

Granted on the 9 April 2025


Signed Z Derbyshire

Sheet No 6 of 26


COMBINED WATER AND DIALOGUE CABLE TRENCH

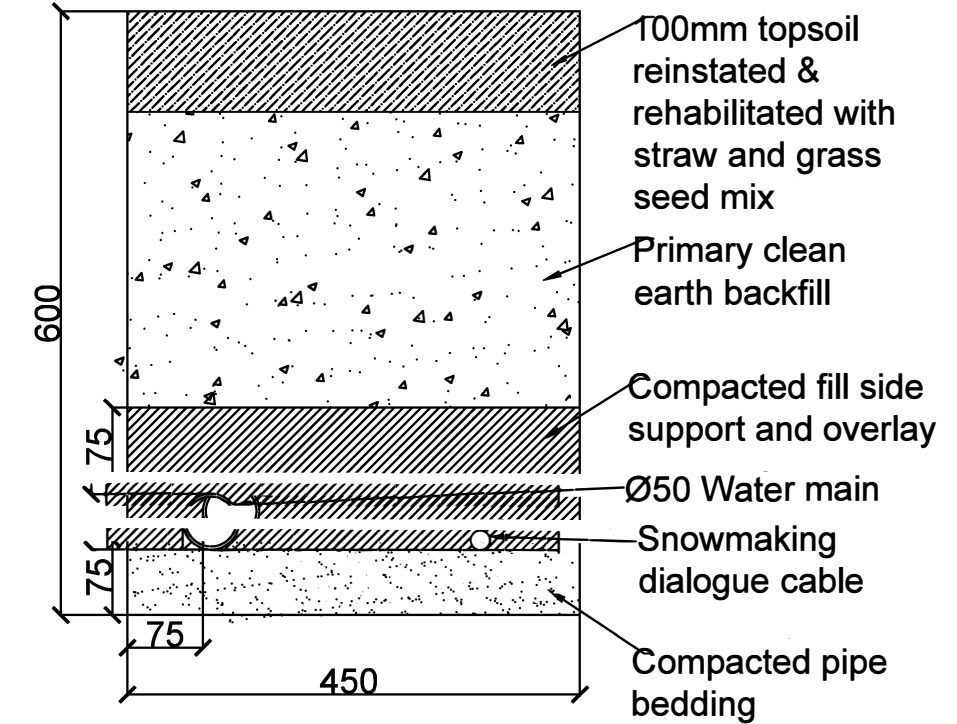

SNOW DISTRIBUTION PIPE TRENCH TOP TS 1, 5, 6, 7, 8

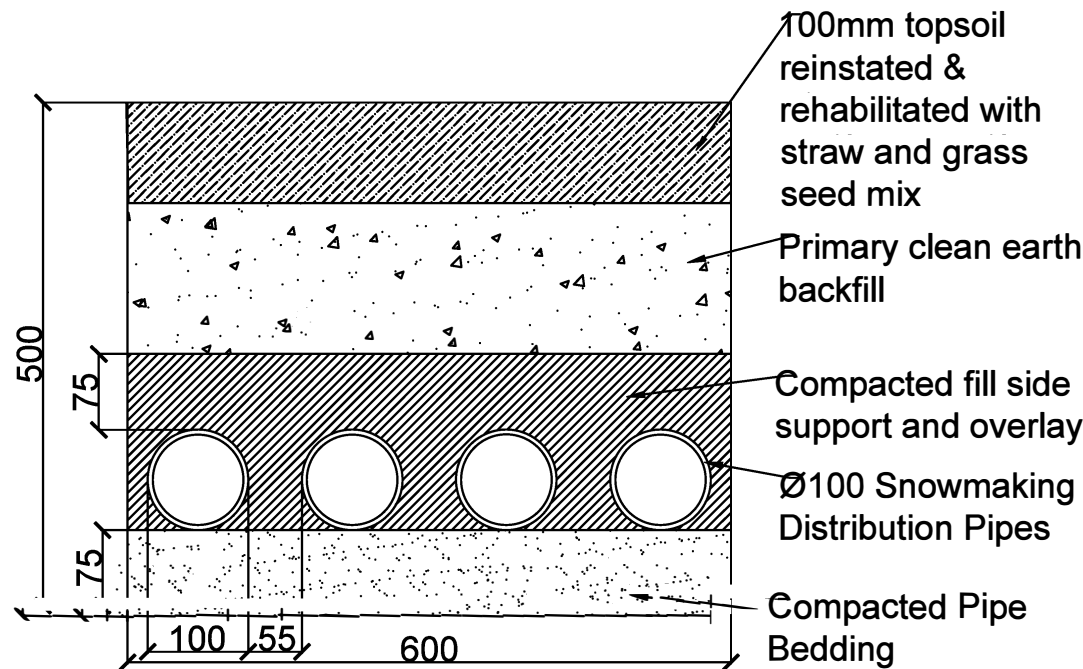

SNOW DISTRIBUTION PIPE TRENCH FROM PTS 2 TO 5

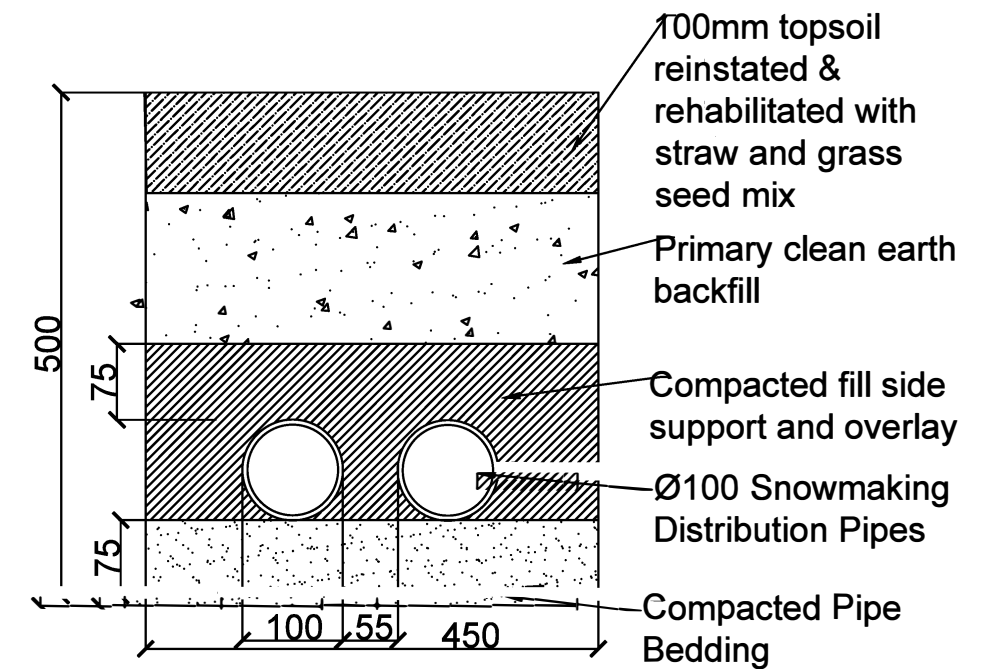

NOTES

- Services Separation Distances within trench, trench depth and trench width as per AS 3000 - Electrical Installations and AS 3500 - Plumbing and Drainage
- Electrical marker tape will be installed above electrical and communications services as per AS 3000

DRAWING

Trench Cross Sections

PROJECT

24015MO Friday Flat Snowmaking Unit



REV	DATE	DESCRIPTION
0	28/08/24	Original for DA
1	29/08/24	Original with markups
2	26/09/24	Additional distribution pipes added.
DESIGNED BY		CHECKED BY
K. O'Sullivan		C. Byrnes
SCALE		FILE NAME
1:1.41		Snowmaking Trench Cross
SHEET		Section.dwg
1/1		