



Department of Planning
Housing and Infrastructure

Issued under the Environmental Planning and Assessment Act 1979

Approved Application No 24/16834

Granted on the 9 April 2025

Signed Z Derbyshire

Sheet No 19 of 26


NOTES:


Stockpiling and trenching methods are to consider the NSW National Parks & Wildlife Services document; 'Soil Stockpile Guidance for the Resort Areas of Kosciuszko Nation Parks'

Specifically applicable to site are the details listed below, but not limited to;

Recommended Stockpiling Methods:

- Not exceed 2 meters in height
- Have a slope less than 50% (26°)
- Be at least 2 meters (preferably 5 meters) from vegetation, concentrated water flows, roads, publicly accessible areas or hazardous areas.
- Be contained by appropriate sediment control structures as required.
- Topsoil shall not be incorporated into other soil layers and shall therefore be stockpiled separately.

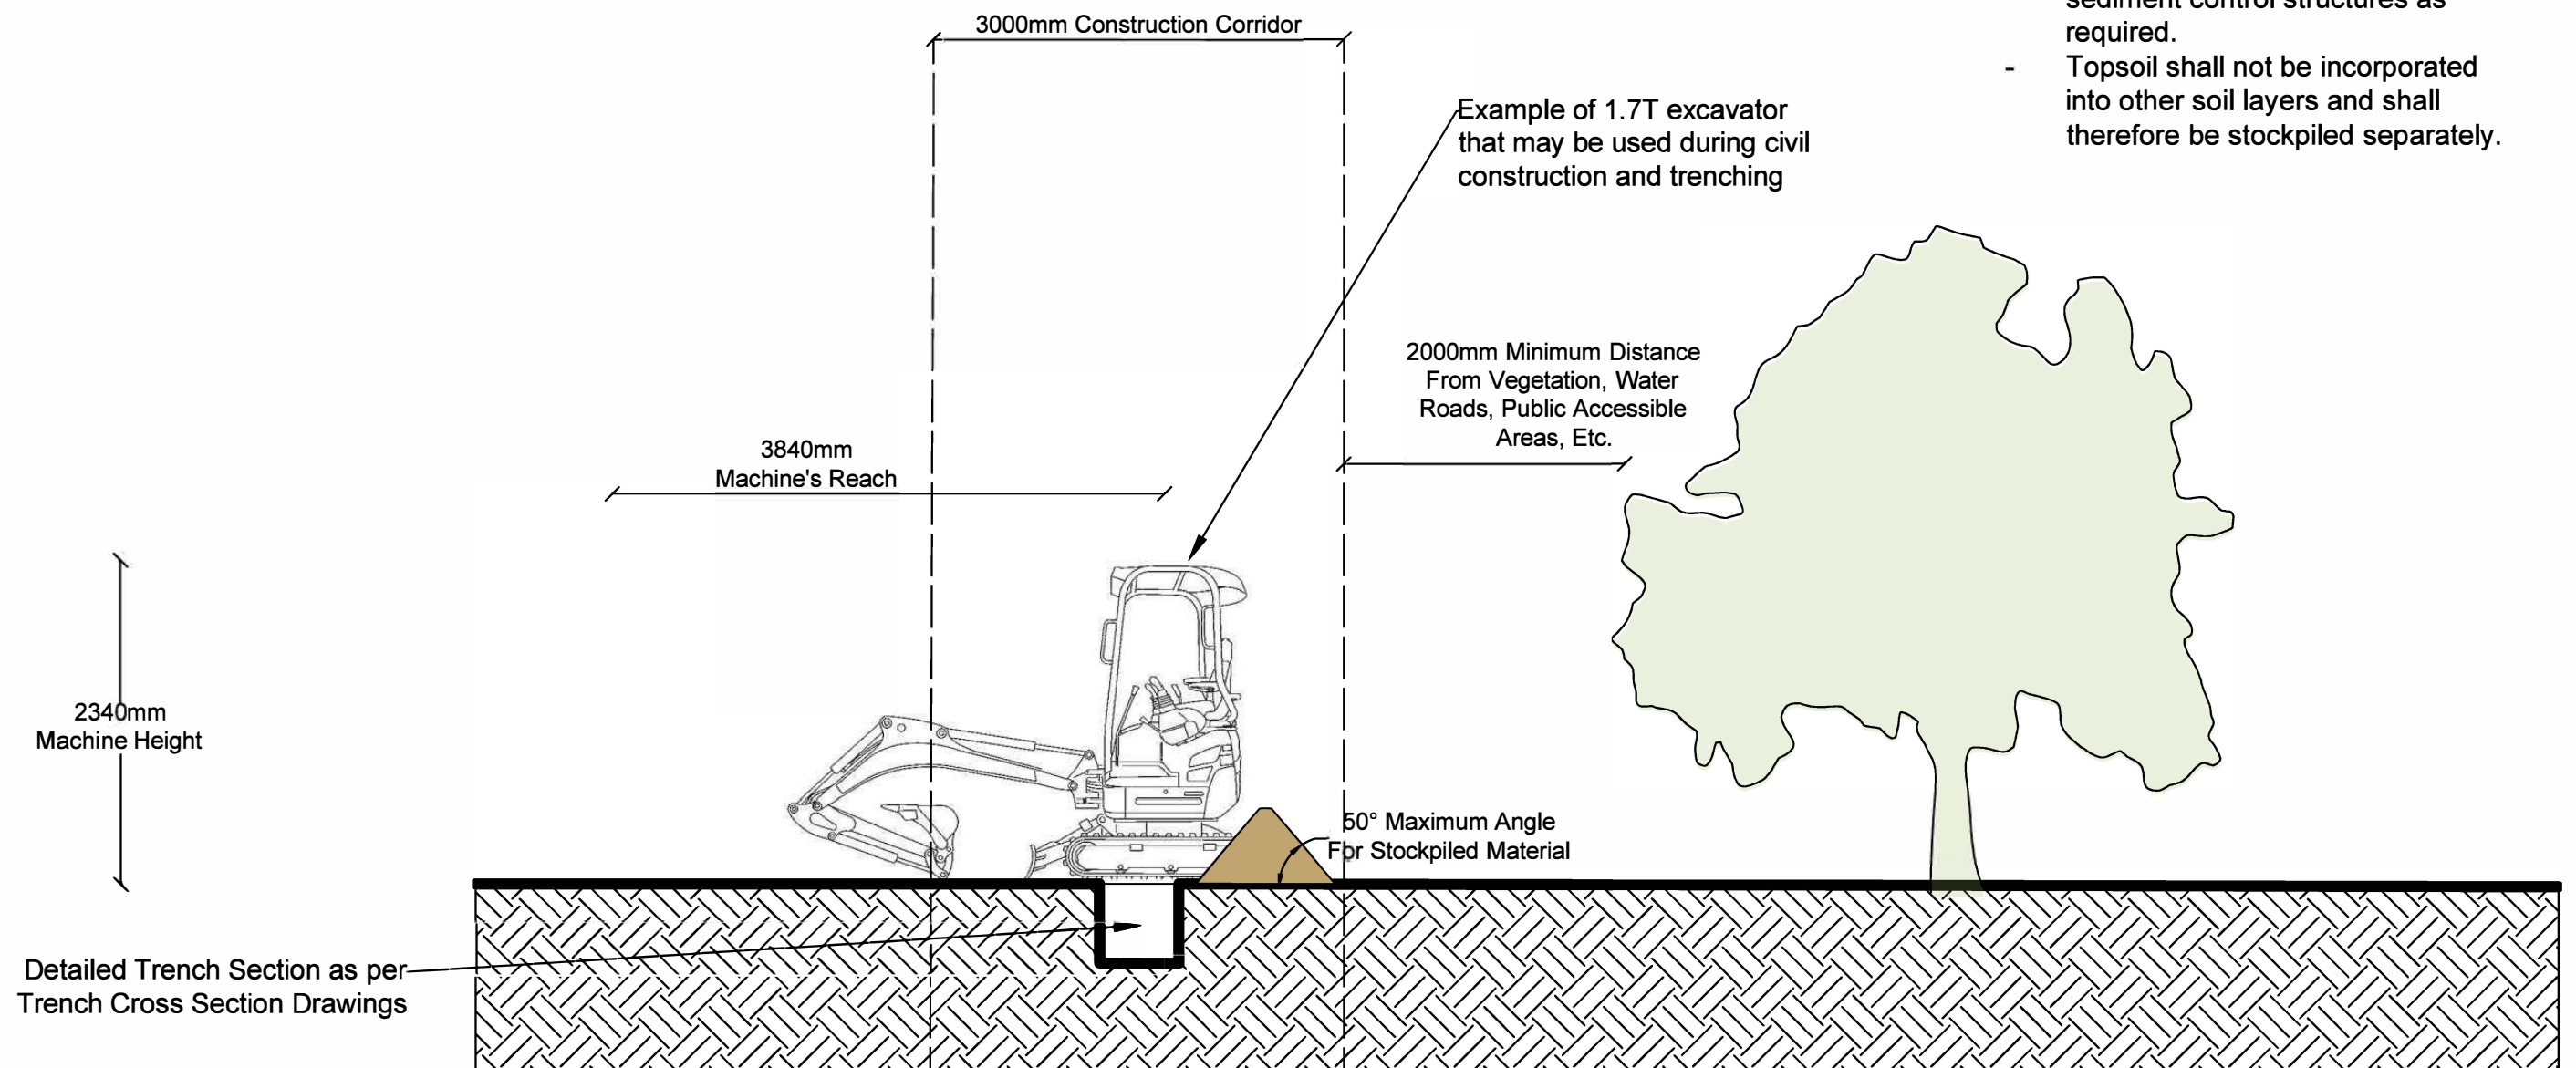

Rev.	Description	Date	Init.	Checked	Date	THREDBO ALPINE RESORT		CROSS SECTION FOR TRENCHING METHODS- EXCAVATOR POSITION AND STOCKPILE AND VEGETATION LIMITATIONS	Drawing Number:	Trenching Method 3m Corridor
1.	Revision 1	16.01.2025	JB	CC	16.01.2025				Project Number:	24015MO
2.									Scale:	1:50 @ A3
3.									Drawn By:	Jack Barr